
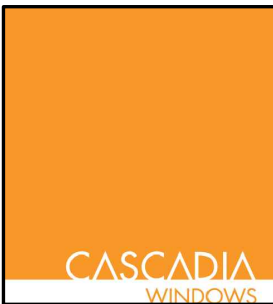


CASCADIA WINDOWS LTD.
 #101-536/63 275TH STREET
 LANGLEY, BC CANADA, V4W 0C1

PROJECT NAME: FIBERGLASS THERMAL SPACER			DRAWING NO.: 1.1
DRAWING TITLE: HORIZONTAL WALL SECTION / VERTICAL SOFFIT SECTION			PROJECT NO.: CFTS
ISSUE	DESCRIPTION	DATE	SCALE: 1/2"=1"
1	VERSION 1	10 OCT., 2011	DATE: 09 FEB., 2018
2	VERSION 2	09 DEC., 2011	DRAWN BY: CP
3	VERSION 3	09 FEB., 2018	CHECKED BY: -

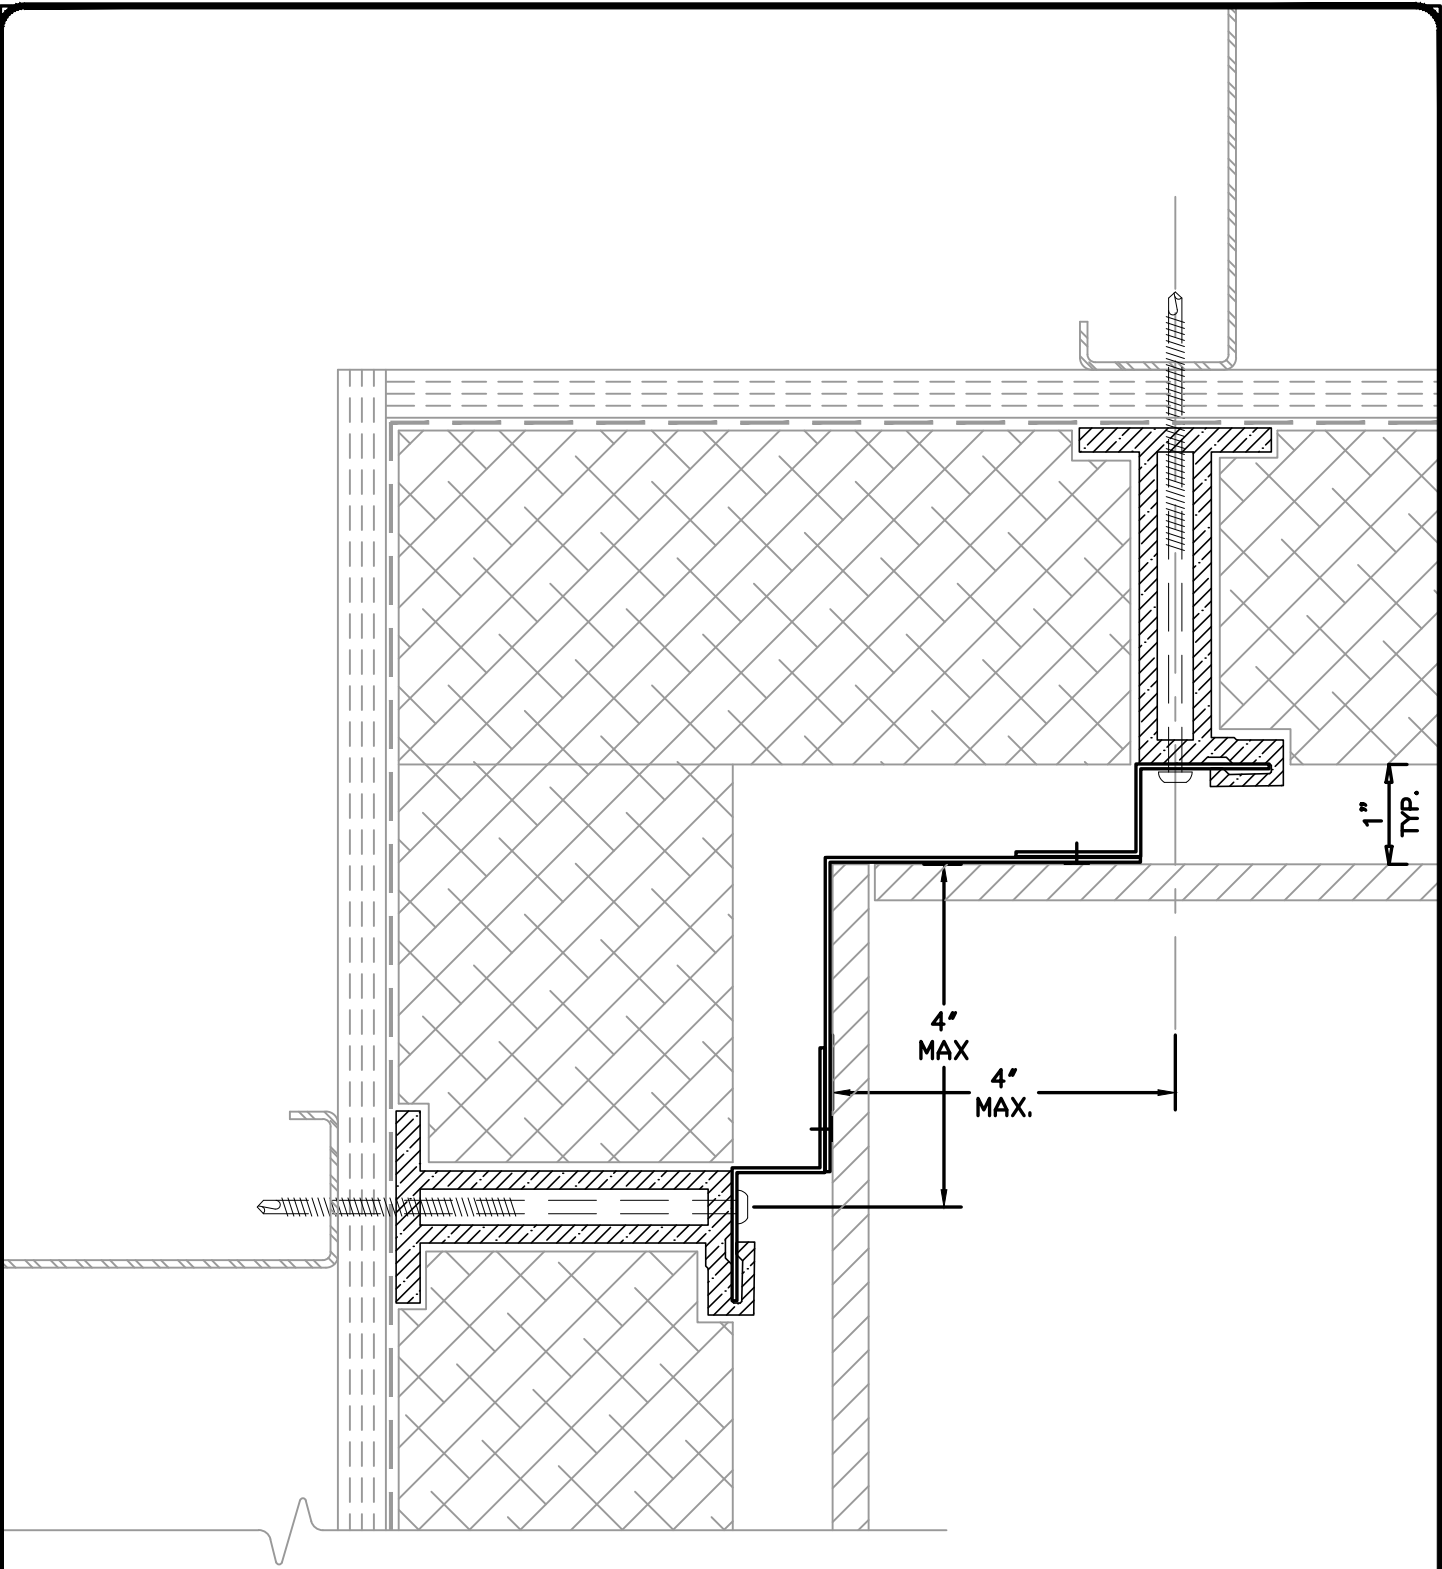

CASCADIA WINDOWS LTD.
 #101-5360/9 275TH STREET
 LANGLEY, BC CANADA, V4W 0C1

PROJECT NAME:
FIBERGLASS THERMAL SPACER


DRAWING NO.:
 1.2

DRAWING TITLE:
INSIDE 90° CORNER

PROJECT NO.:
CFTS



ISSUE	DESCRIPTION	DATE
1	VERSION 1	10 OCT., 2011
2	VERSION 2	09 DEC., 2011
3		

SCALE: 1/2"=1"
 DATE: 10 OCT., 2011
 DRAWN BY: RLEE
 CHECKED BY: -

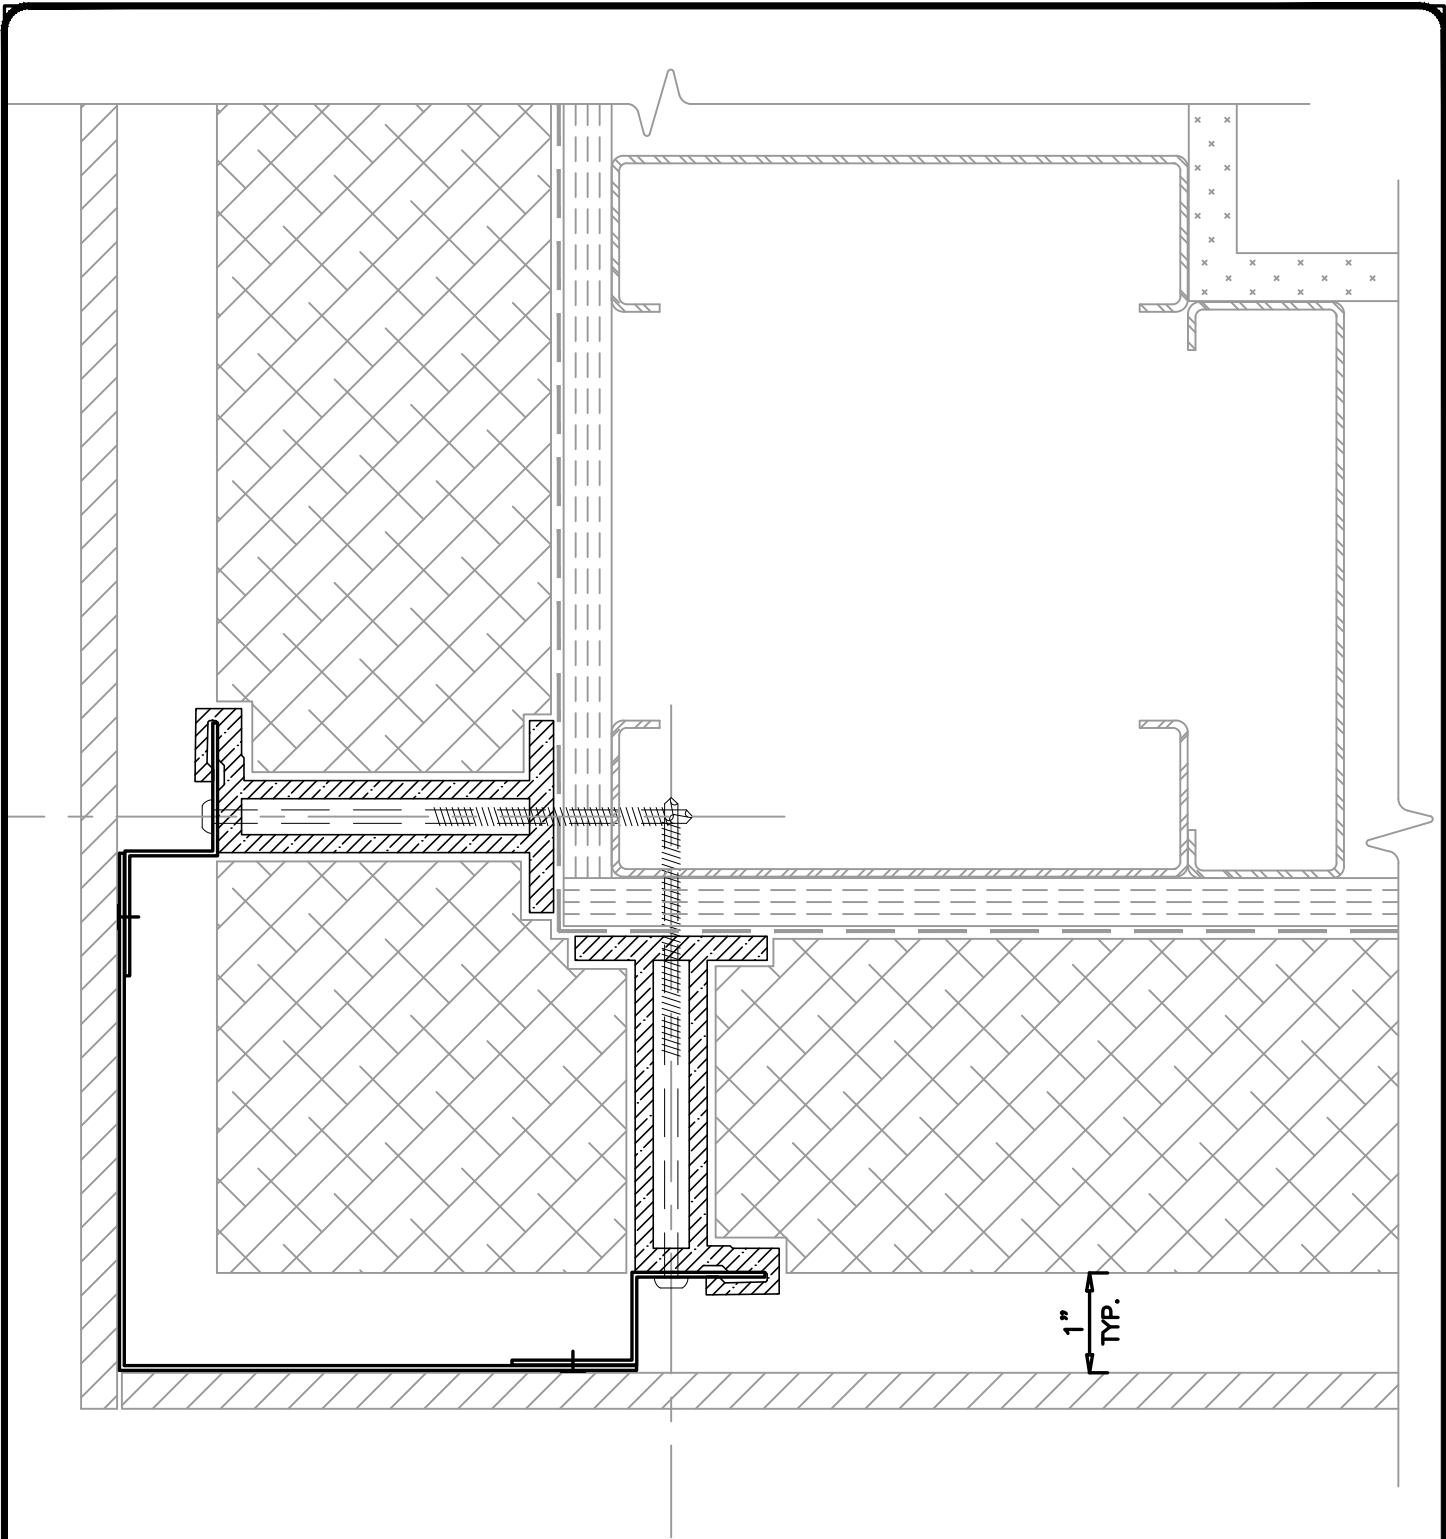

CASCADIA WINDOWS LTD.
 #101-5360/9 275TH STREET
 LANGLEY, BC CANADA, V4W 0C1

PROJECT NAME: FIBERGLASS THERMAL SPACER			DRAWING NO.: 1.3
DRAWING TITLE: OUTSIDE 90° CORNER			PROJECT NO.: CFTS
ISSUE	DESCRIPTION	DATE	SCALE: 1/2"=1"
1	VERSION 1	10 OCT., 2011	DATE: 10 OCT., 2011
2	VERSION 2	09 DEC., 2011	DRAWN BY: RLEE
3			CHECKED BY: -

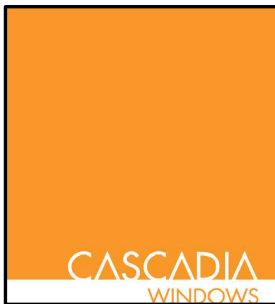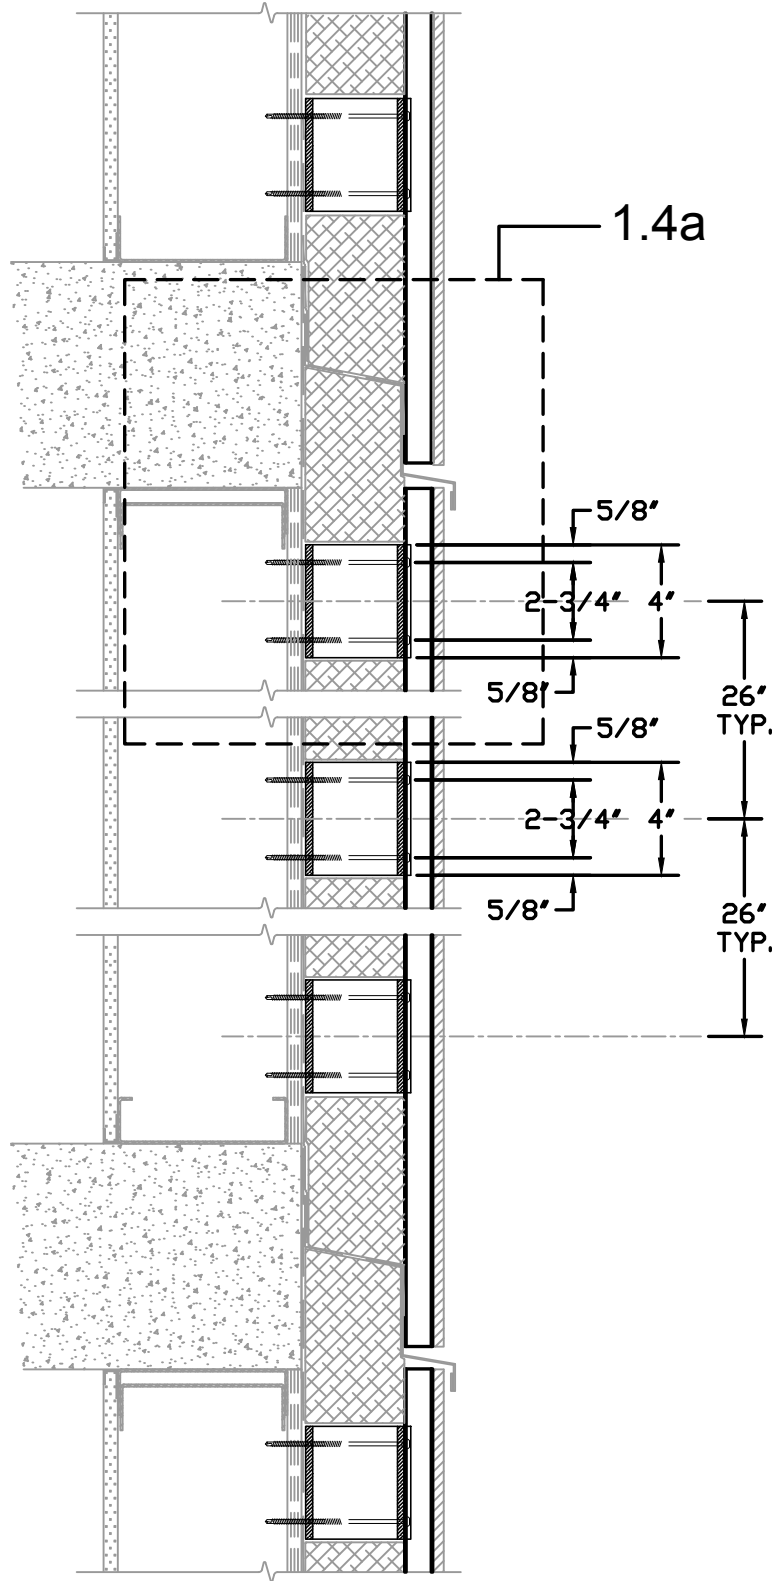

CASCADIA WINDOWS LTD.
 #101-5360/9 275TH STREET
 LANGLEY, BC CANADA, V4W 0C1

PROJECT NAME:
FIBERGLASS THERMAL SPACER


DRAWING NO.:
 1.4

DRAWING TITLE:
 VERTICAL WALL SECTION

PROJECT NO.:
 CFTS



ISSUE	DESCRIPTION	DATE
1	VERSION 1	10 OCT., 2011
2	VERSION 2	09 DEC., 2011
3		

SCALE: N.T.S.
 DATE: 10 OCT., 2011
 DRAWN BY: RLEE
 CHECKED BY: -

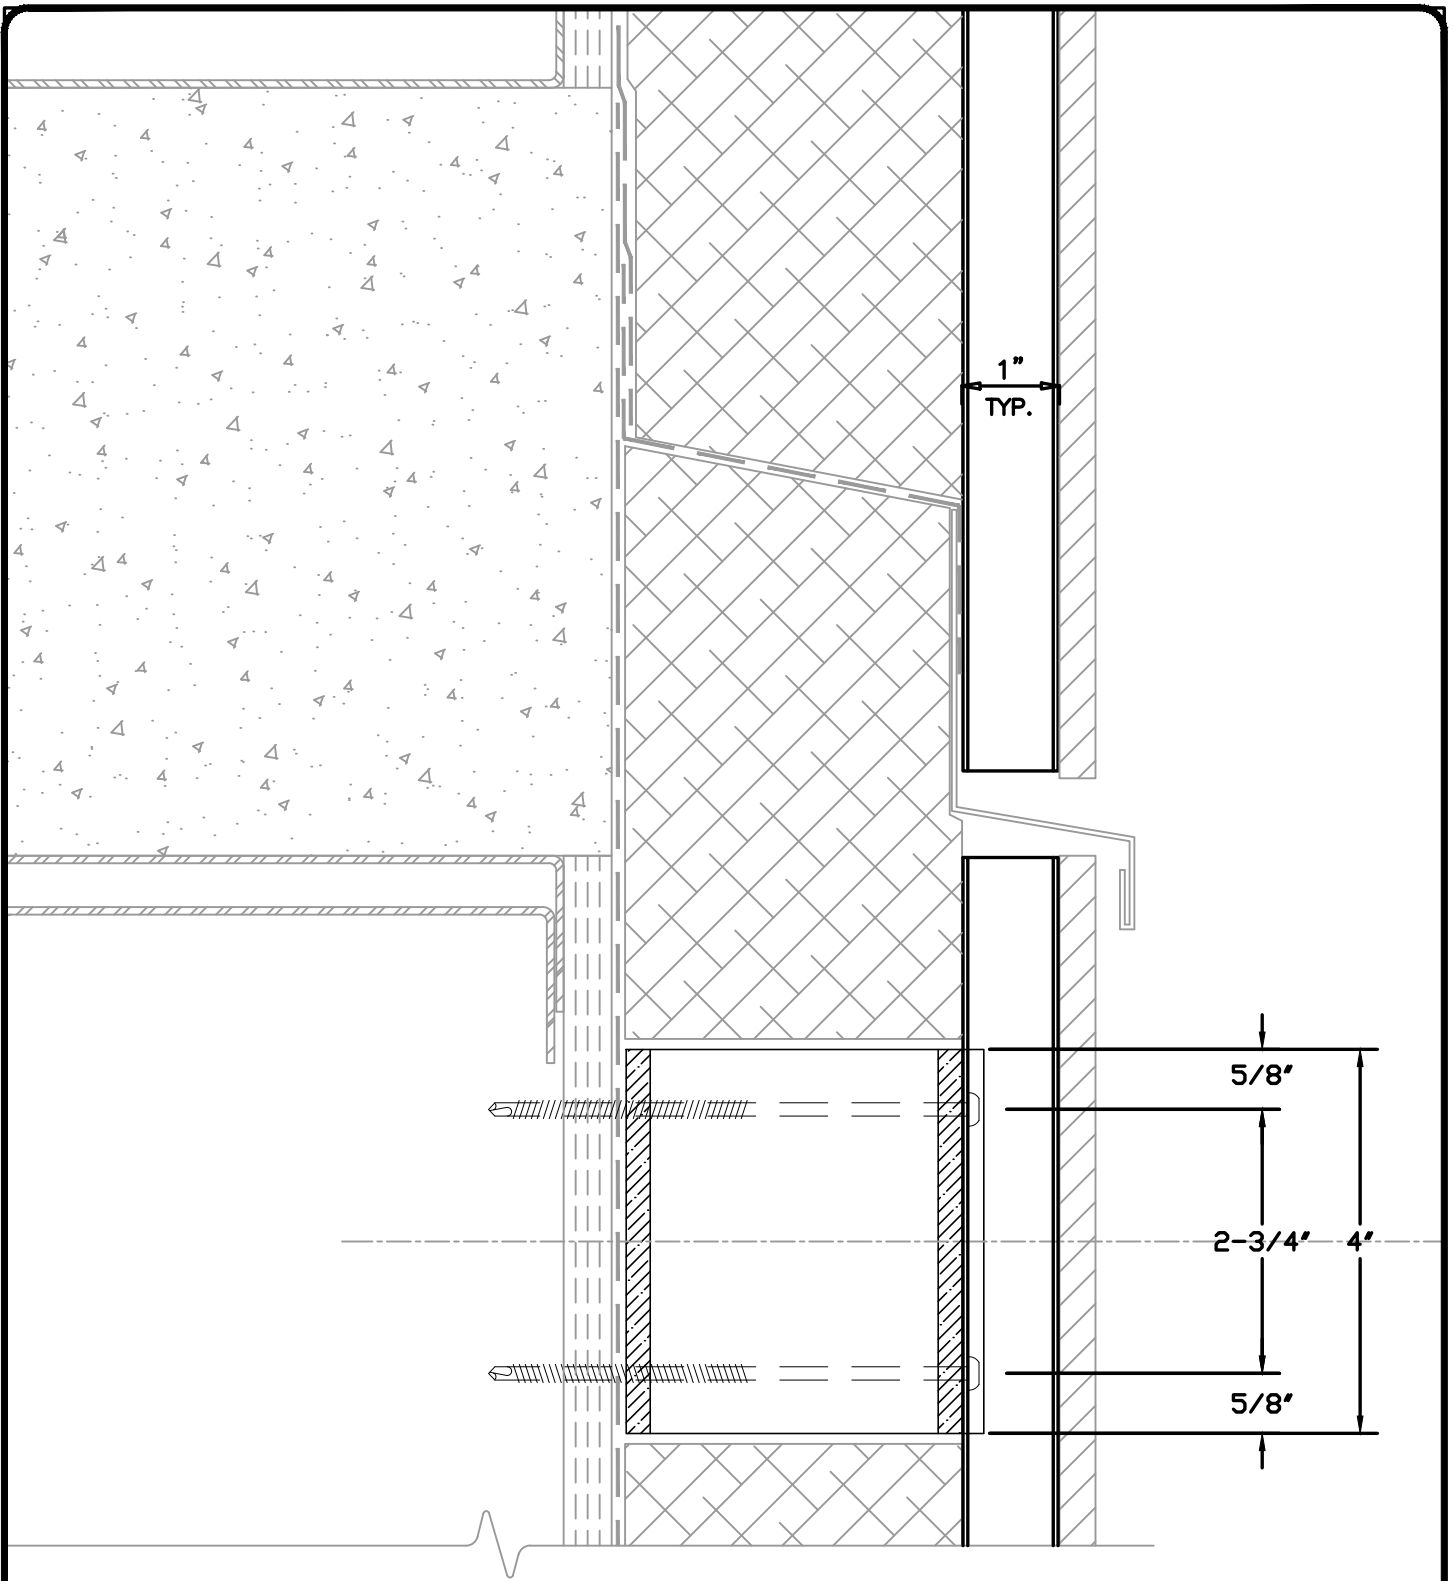

CASCADIA WINDOWS LTD.
 #101-5360/9 275TH STREET
 LANGLEY, BC CANADA, V4W 0C1

PROJECT NAME: FIBERGLASS THERMAL SPACER			DRAWING NO.: 1.4a
DRAWING TITLE: VERTICAL WALL SECTION			PROJECT NO.: CFTS
ISSUE	DESCRIPTION	DATE	SCALE: 1/2"=1"
1	VERSION 1	10 OCT., 2011	DATE: 10 OCT., 2011
2	VERSION 2	09 DEC., 2011	DRAWN BY: RLEE
3			CHECKED BY: -

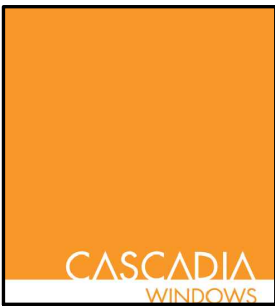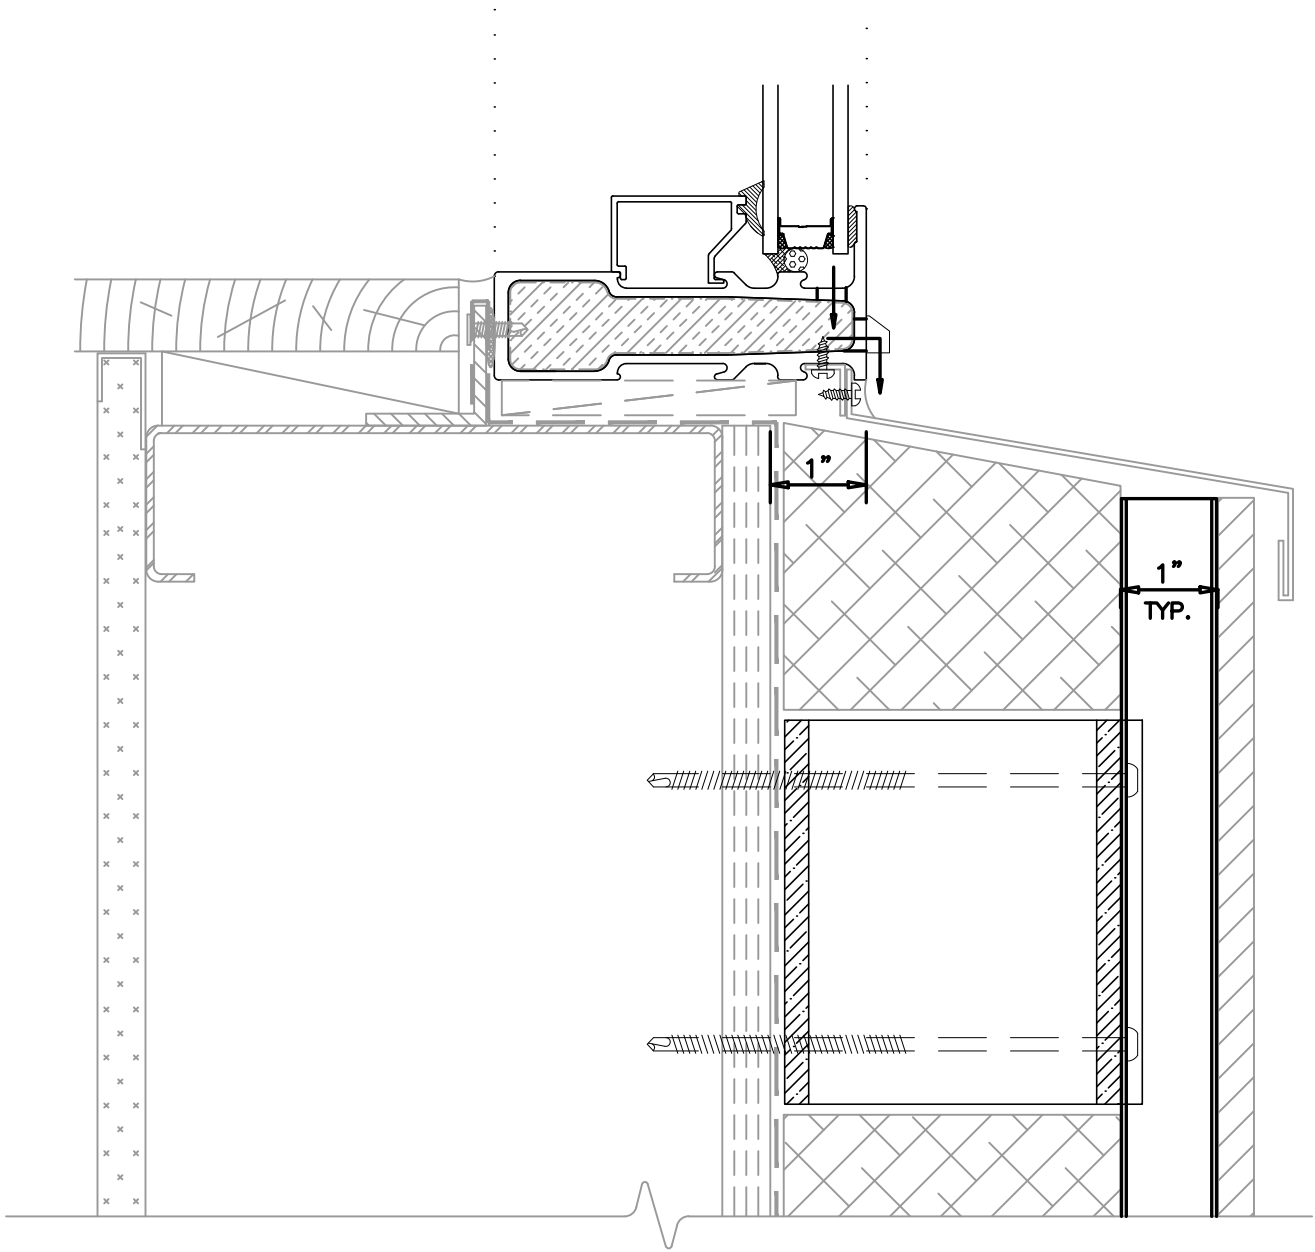

CASCADIA WINDOWS LTD.
 #101-5360/9 275TH STREET
 LANGLEY, BC CANADA, V4W 0C1

PROJECT NAME:
FIBERGLASS THERMAL SPACER



DRAWING NO.:
 1.5

DRAWING TITLE:
SECTION AT WINDOW SILL

PROJECT NO.:
CFTS

ISSUE	DESCRIPTION	DATE
1	VERSION 1	10 OCT., 2011
2	VERSION 2	09 DEC., 2011
3		

SCALE: 1/2"=1"
 DATE: 10 OCT., 2011
 DRAWN BY: RLEE
 CHECKED BY: -

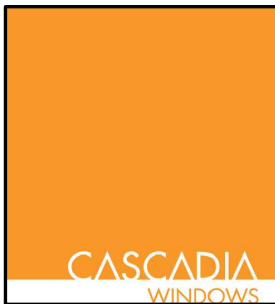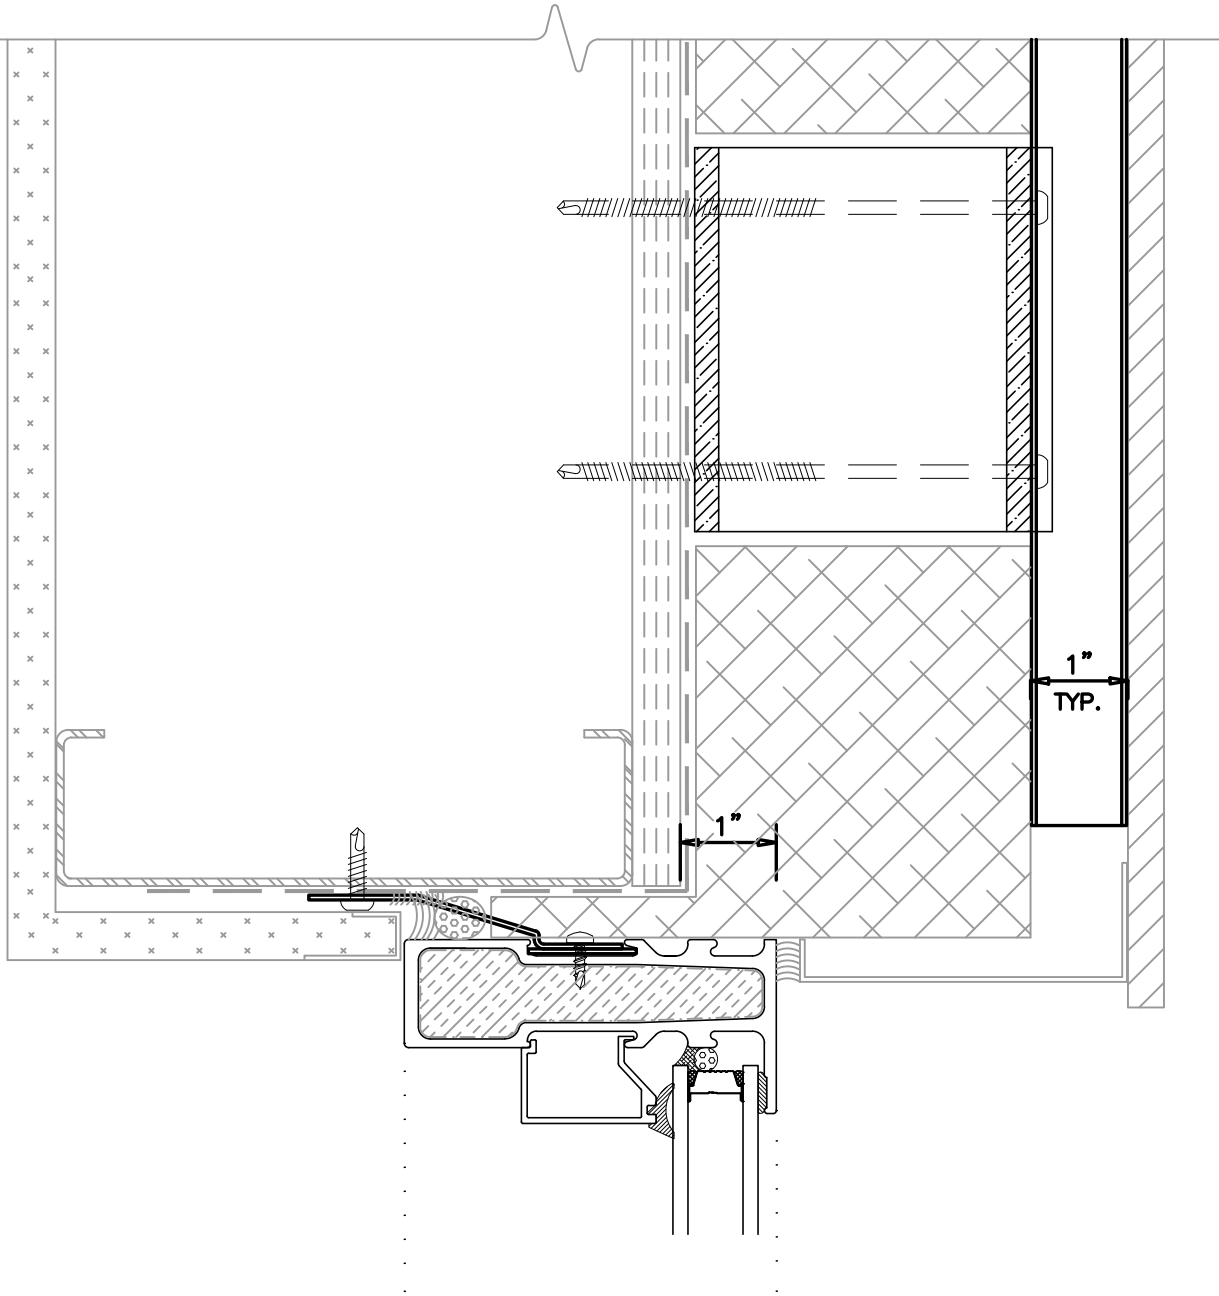

CASCADIA WINDOWS LTD.
 #101-5360/9 275TH STREET
 LANGLEY, BC CANADA, V4W 0C1

PROJECT NAME:
FIBERGLASS THERMAL SPACER



DRAWING NO.:
 1.6

DRAWING TITLE:
SECTION AT WINDOW HEAD

PROJECT NO.:
CFTS

ISSUE	DESCRIPTION	DATE
1	VERSION 1	10 OCT., 2011
2	VERSION 2	09 DEC., 2011
3		

SCALE: 1/2"=1"
 DATE: 10 OCT., 2011
 DRAWN BY: RLEE
 CHECKED BY: -

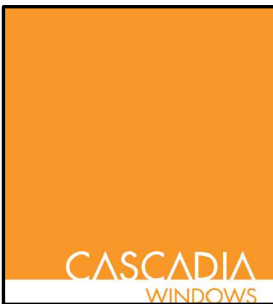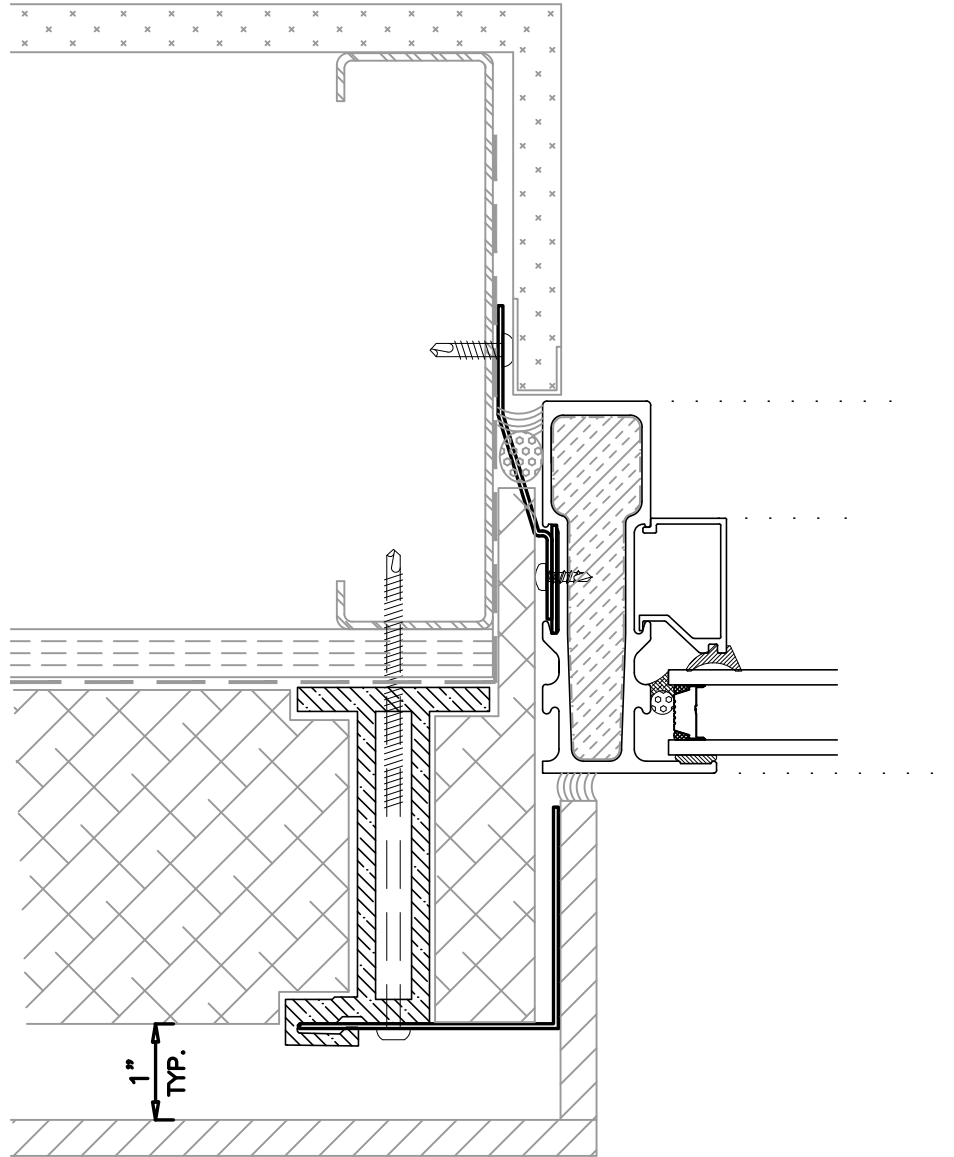

CASCADIA WINDOWS LTD.
 #101-5360/9 275TH STREET
 LANGLEY, BC CANADA, V4W 0C1

PROJECT NAME:
FIBERGLASS THERMAL SPACER

DRAWING NO.:
 1.7

DRAWING TITLE:
SECTION AT WINDOW JAMB

PROJECT NO.:
CFTS

ISSUE	DESCRIPTION	DATE
1	VERSION 1	10 OCT., 2011
2	VERSION 2	09 DEC., 2011
3		

SCALE: 1/2"=1"
 DATE: 10 OCT., 2011
 DRAWN BY: RLEE
 CHECKED BY: -