

**CASCADIA WINDOWS LTD.**  
 2700 GLOUCESTER WAY  
 LANGLEY, BC CANADA, V4W 3T5

PROJECT NAME:  
**FIBERGLASS THERMAL SPACER**


DRAWING NO.:  
 1.1

DRAWING TITLE:  
**HORIZONTAL WALL SECTION**

PROJECT NO.:  
**CFTS**

| ISSUE | DESCRIPTION | DATE           |
|-------|-------------|----------------|
| 1     | VERSION 1   | 10 OCT., 2011  |
| 2     | VERSION 2   | 09 DEC., 2011  |
| 3     | VERSION 3   | 19 SEPT., 2012 |

SCALE: 1/2"=1"  
 DATE: 19 SEPT., 2012  
 DRAWN BY: RLEE, AN  
 CHECKED BY: -

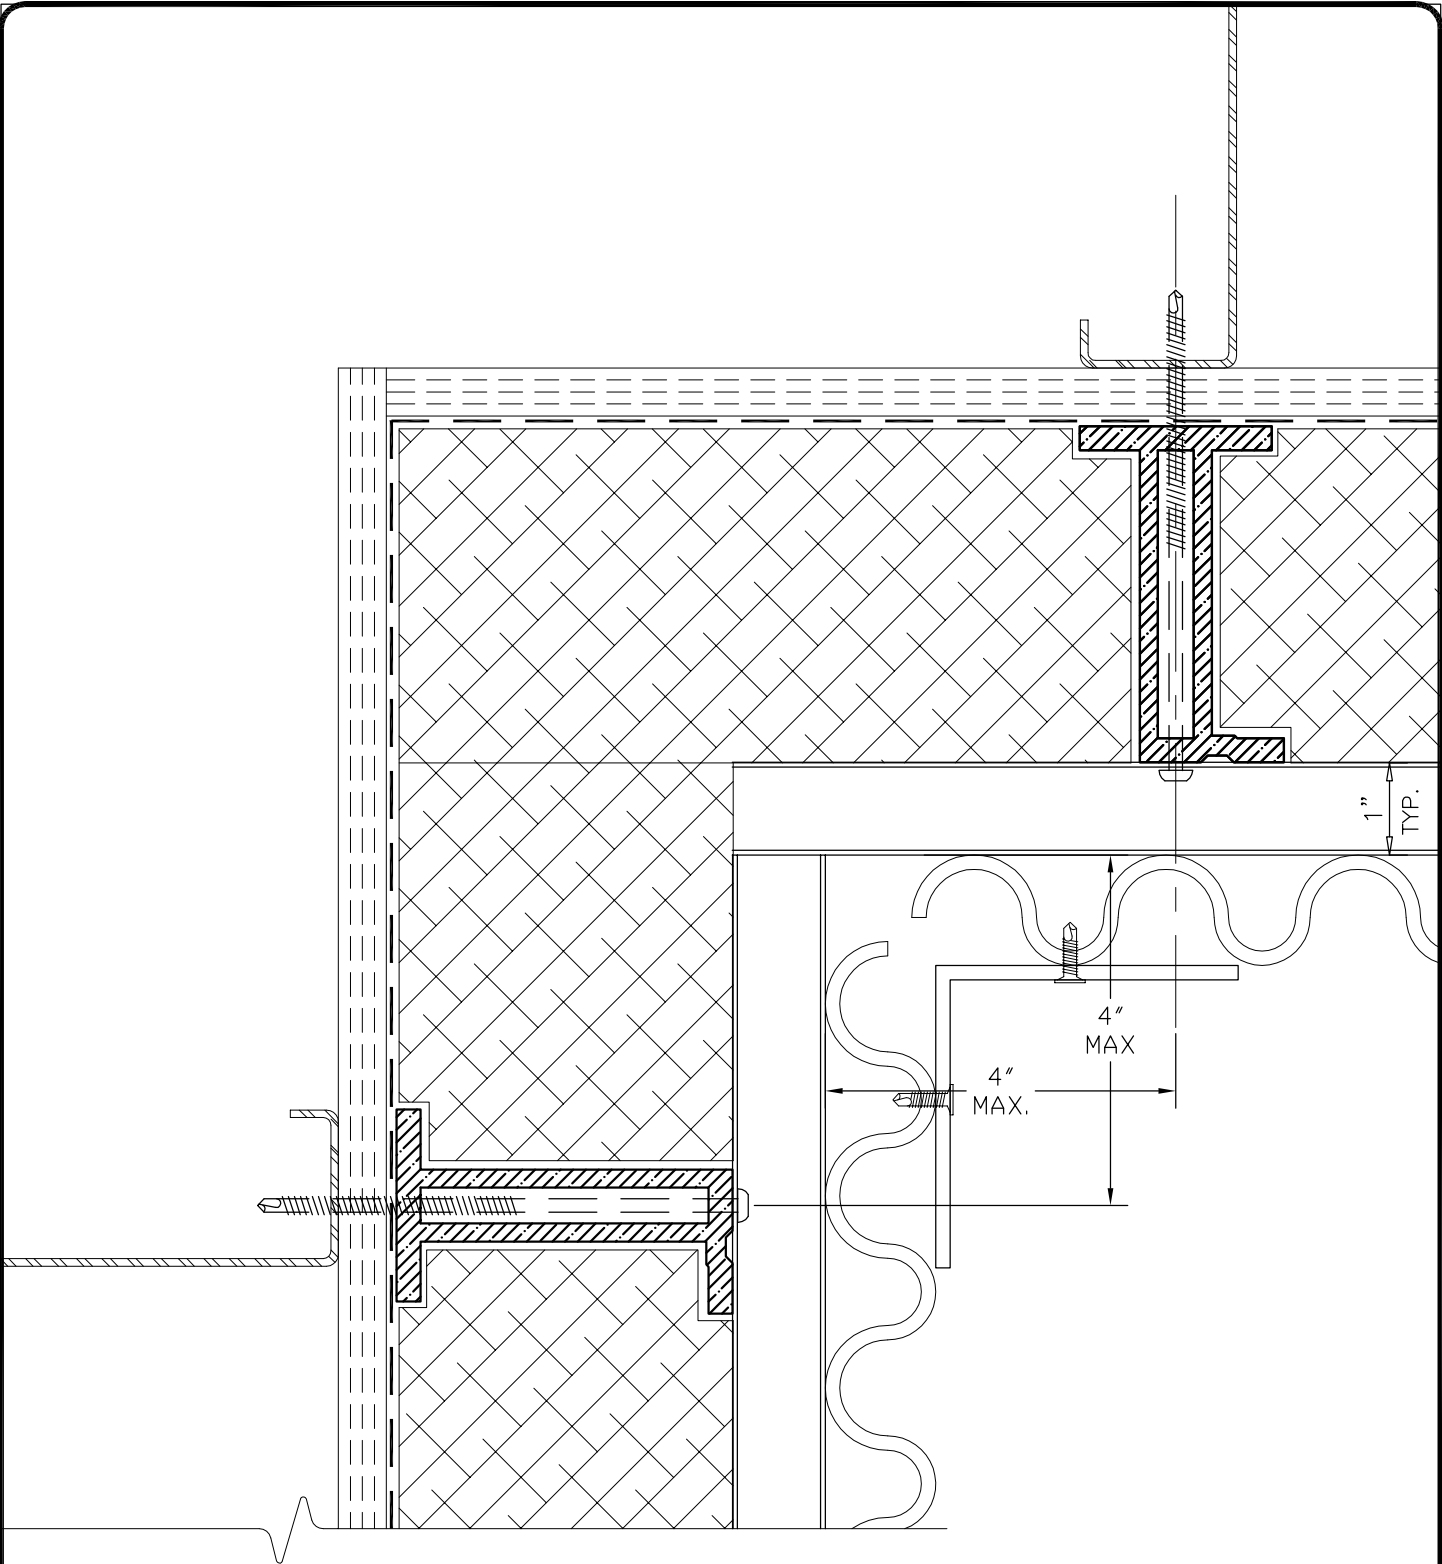

**CASCADIA WINDOWS LTD.**  
 2760 GLOUCESTER WAY  
 LANGLEY, BC CANADA, V4W 3T5

PROJECT NAME:  
**FIBERGLASS THERMAL SPACER**


DRAWING NO.:  
 1.2

DRAWING TITLE:  
**INSIDE 90° CORNER**

PROJECT NO.:  
**CFTS**


| ISSUE | DESCRIPTION | DATE           |
|-------|-------------|----------------|
| 1     | VERSION 1   | 10 OCT., 2011  |
| 2     | VERSION 2   | 09 DEC., 2011  |
| 3     | VERSION 3   | 19 SEPT., 2012 |

SCALE: 1/2"=1"  
 DATE: 19 SEPT., 2012  
 DRAWN BY: RLEE, AN  
 CHECKED BY: -

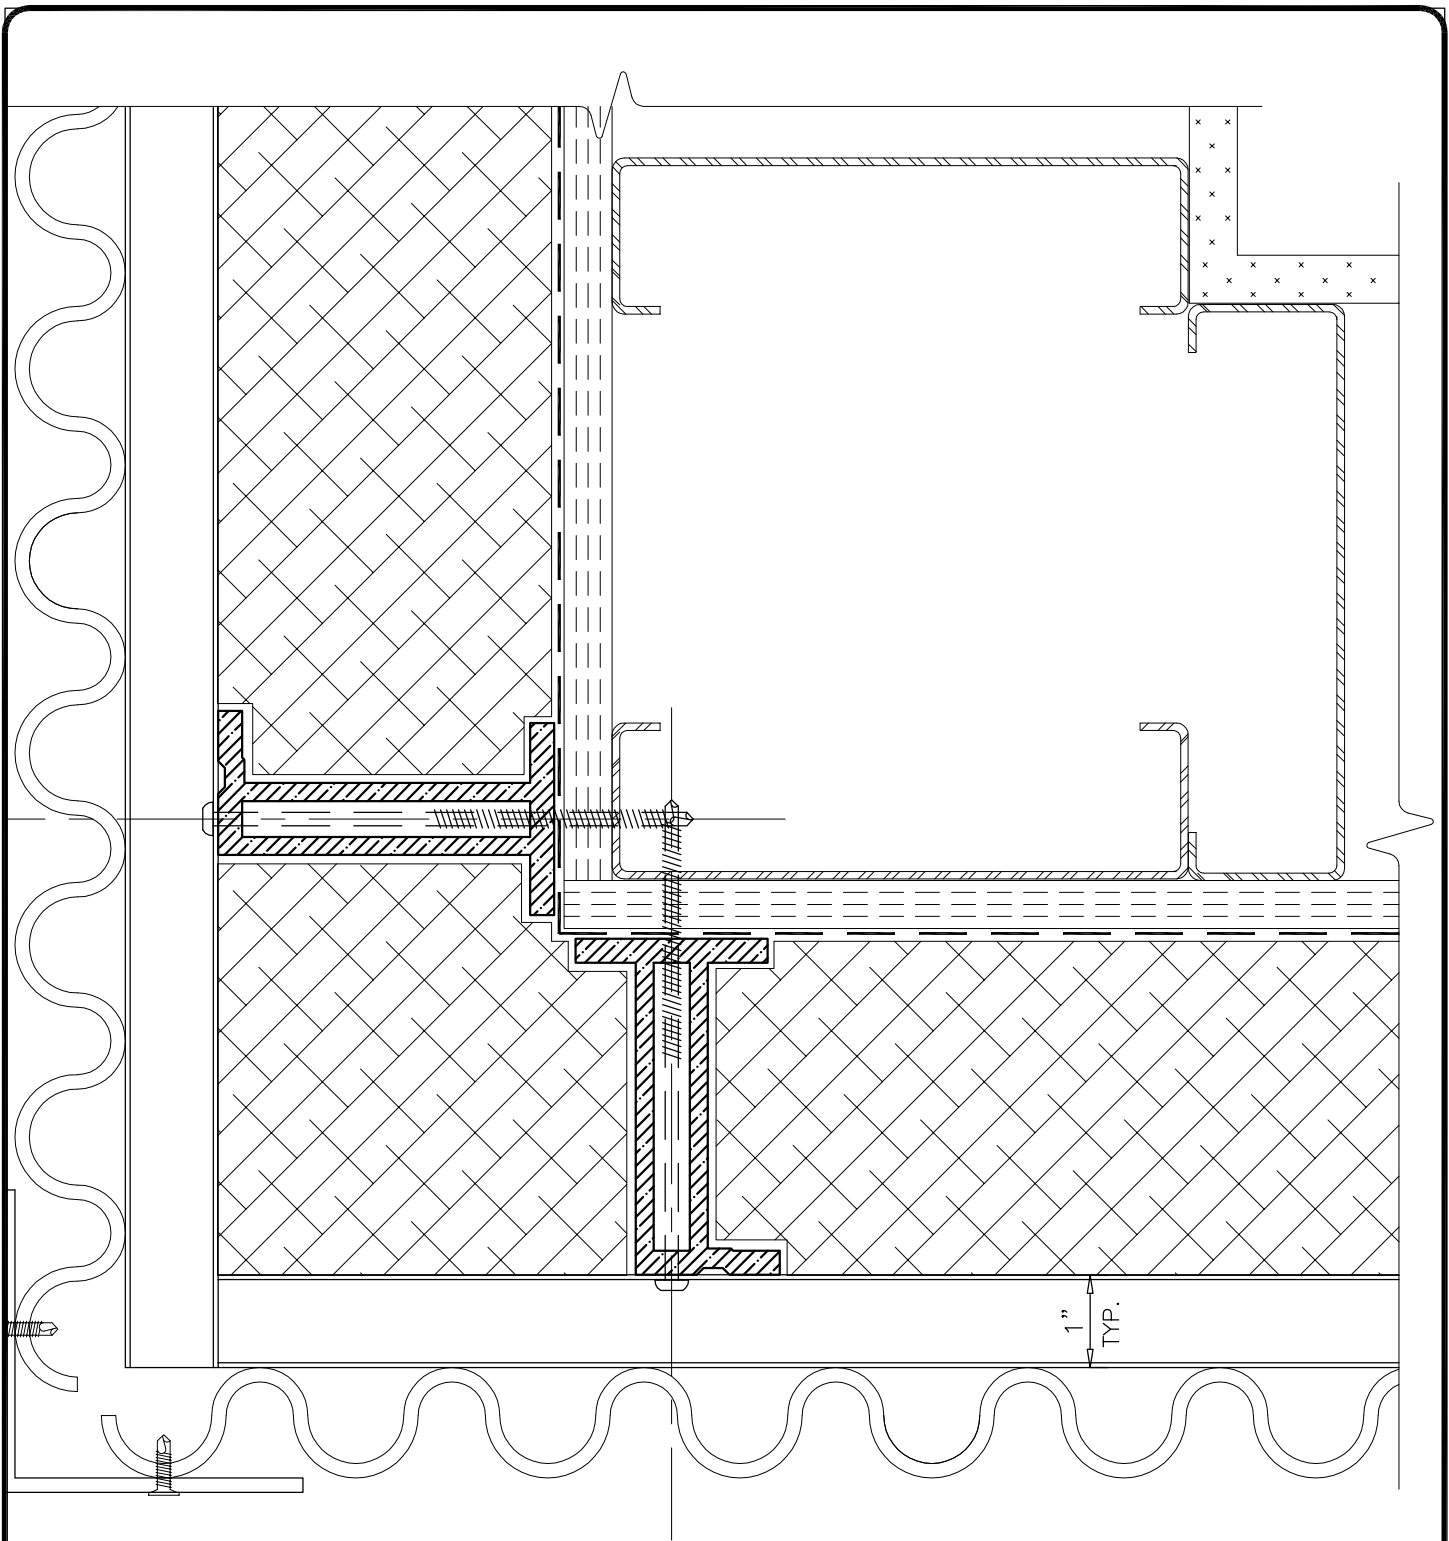

**CASCADIA WINDOWS LTD.**  
 2700 GLOUCESTER WAY  
 LANGLEY, BC CANADA, V4W 3T5

|                                                   |             |                |                             |
|---------------------------------------------------|-------------|----------------|-----------------------------|
| PROJECT NAME:<br><b>FIBERGLASS THERMAL SPACER</b> |             |                | DRAWING NO.:<br>1.3         |
| DRAWING TITLE:<br><b>OUTSIDE 90° CORNER</b>       |             |                | PROJECT NO.:<br><b>CFTS</b> |
| ISSUE                                             | DESCRIPTION | DATE           | SCALE: 1/2"=1"              |
| 1                                                 | VERSION 1   | 10 OCT., 2011  | DATE: 19 SEPT., 2012        |
| 2                                                 | VERSION 2   | 09 DEC., 2011  | DRAWN BY: RLEE, AN          |
| 3                                                 | VERSION 3   | 19 SEPT., 2012 | CHECKED BY: -               |

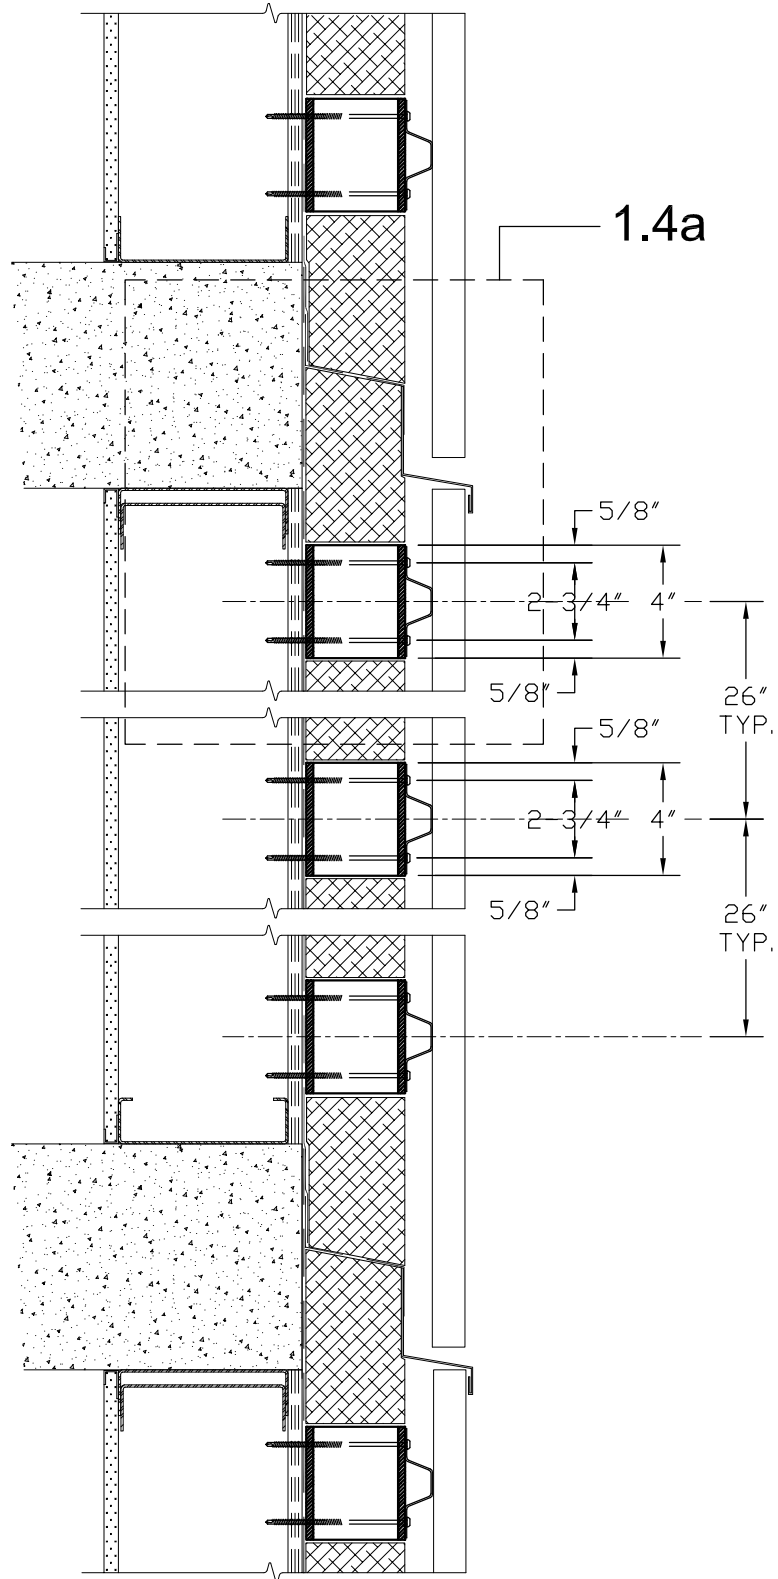

CASCADIA WINDOWS LTD.  
 2700 GLOUCESTER WAY  
 LANGLEY, BC CANADA, V4W 3T5

PROJECT NAME:  
**FIBERGLASS THERMAL SPACER**


DRAWING NO.:  
 1,4

DRAWING TITLE:  
 VERTICAL WALL SECTION

PROJECT NO.:  
 CFTS

| ISSUE | DESCRIPTION | DATE           |
|-------|-------------|----------------|
| 1     | VERSION 1   | 10 OCT., 2011  |
| 2     | VERSION 2   | 09 DEC., 2011  |
| 3     | VERSION 3   | 19 SEPT., 2012 |

SCALE: N.T.S.  
 DATE: 19 SEPT., 2012  
 DRAWN BY: RLEE, AN  
 CHECKED BY: -

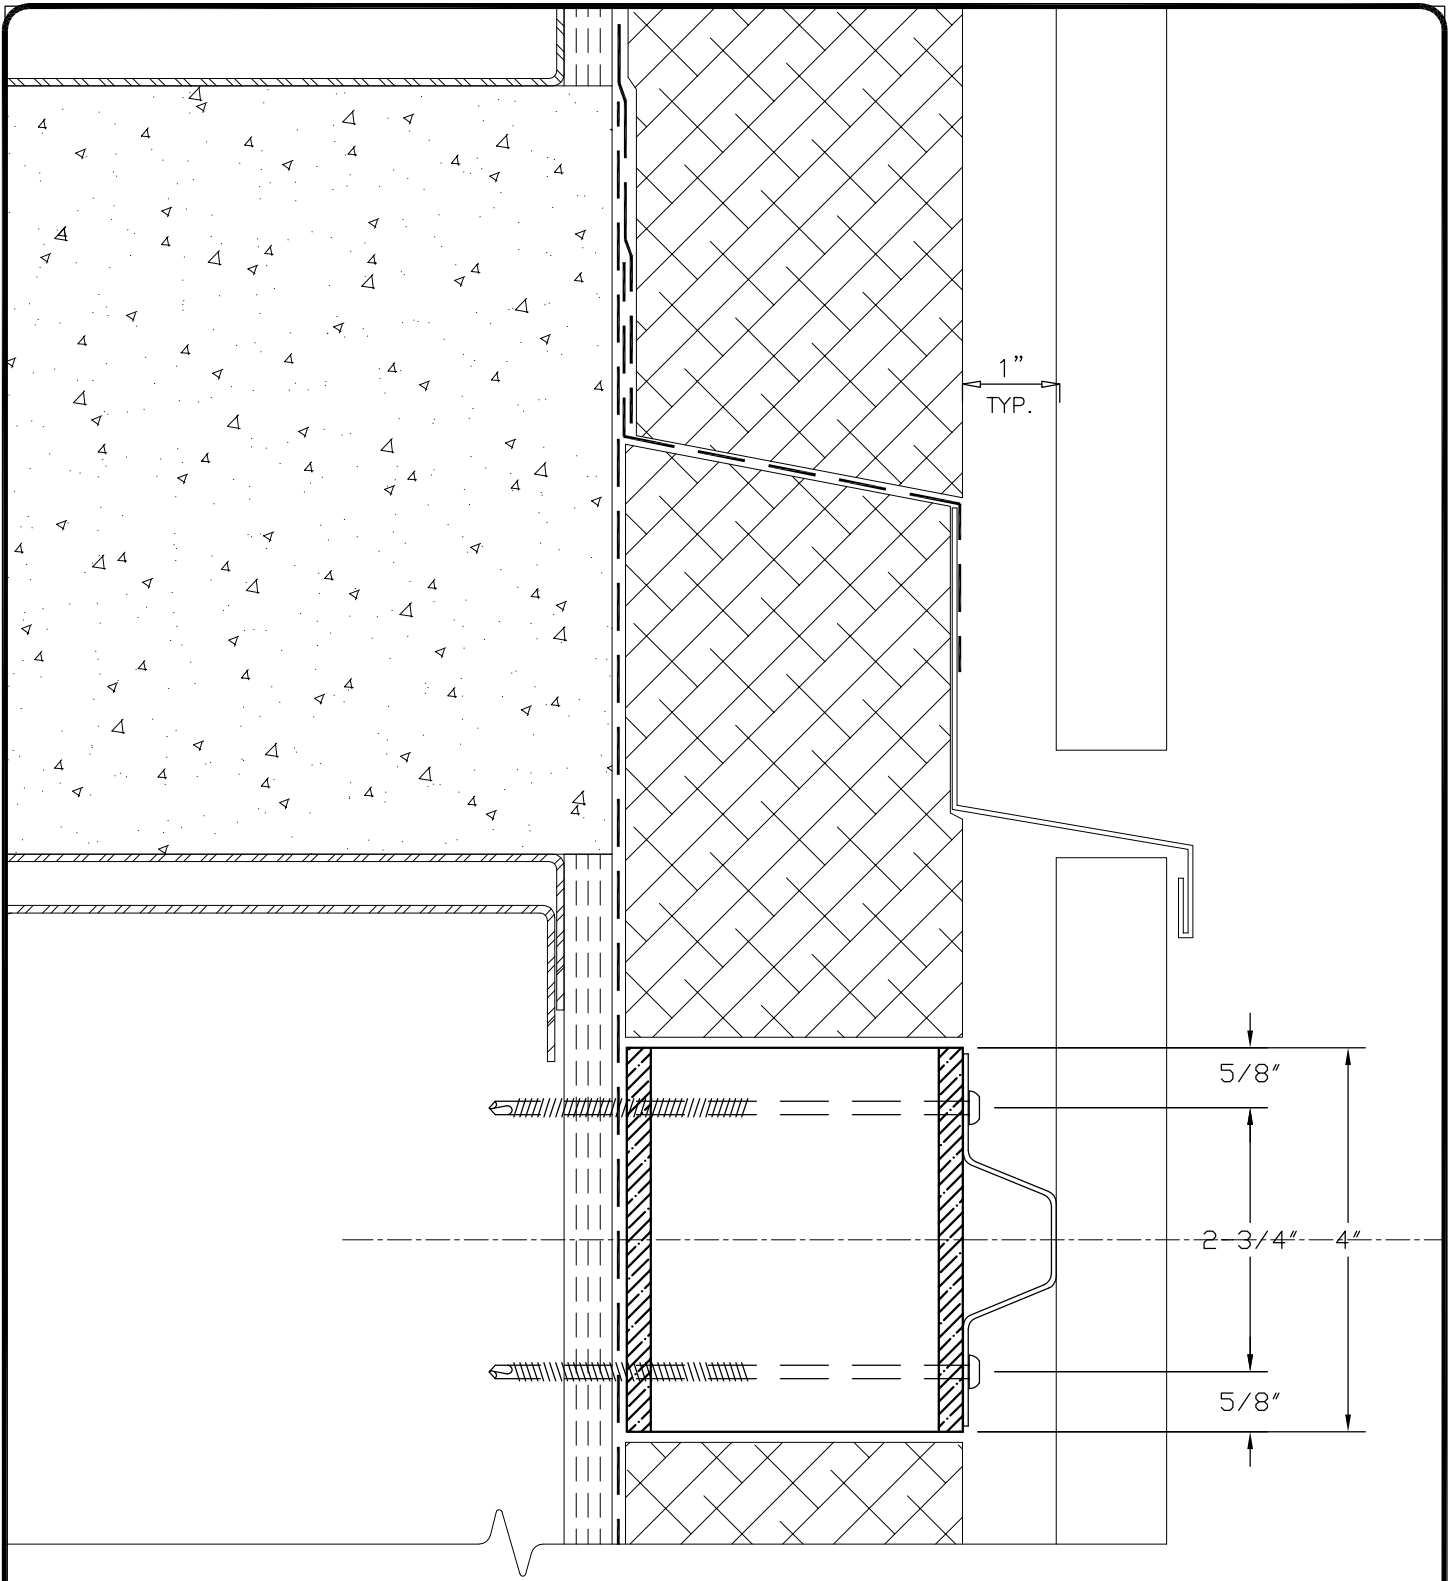

**CASCADIA WINDOWS LTD.**  
 2760 GLOUCESTER WAY  
 LANGLEY, BC CANADA, V4W 3T5

PROJECT NAME:  
**FIBERGLASS THERMAL SPACER**


DRAWING NO.:  
 1.4a

DRAWING TITLE:  
**VERTICAL WALL SECTION**

PROJECT NO.:  
**CFTS**


| ISSUE | DESCRIPTION | DATE           |
|-------|-------------|----------------|
| 1     | VERSION 1   | 10 OCT., 2011  |
| 2     | VERSION 2   | 09 DEC., 2011  |
| 3     | VERSION 3   | 19 SEPT., 2012 |

SCALE: 1/2"=1"  
 DATE: 19 SEPT., 2012  
 DRAWN BY: RLEE, AN  
 CHECKED BY: -

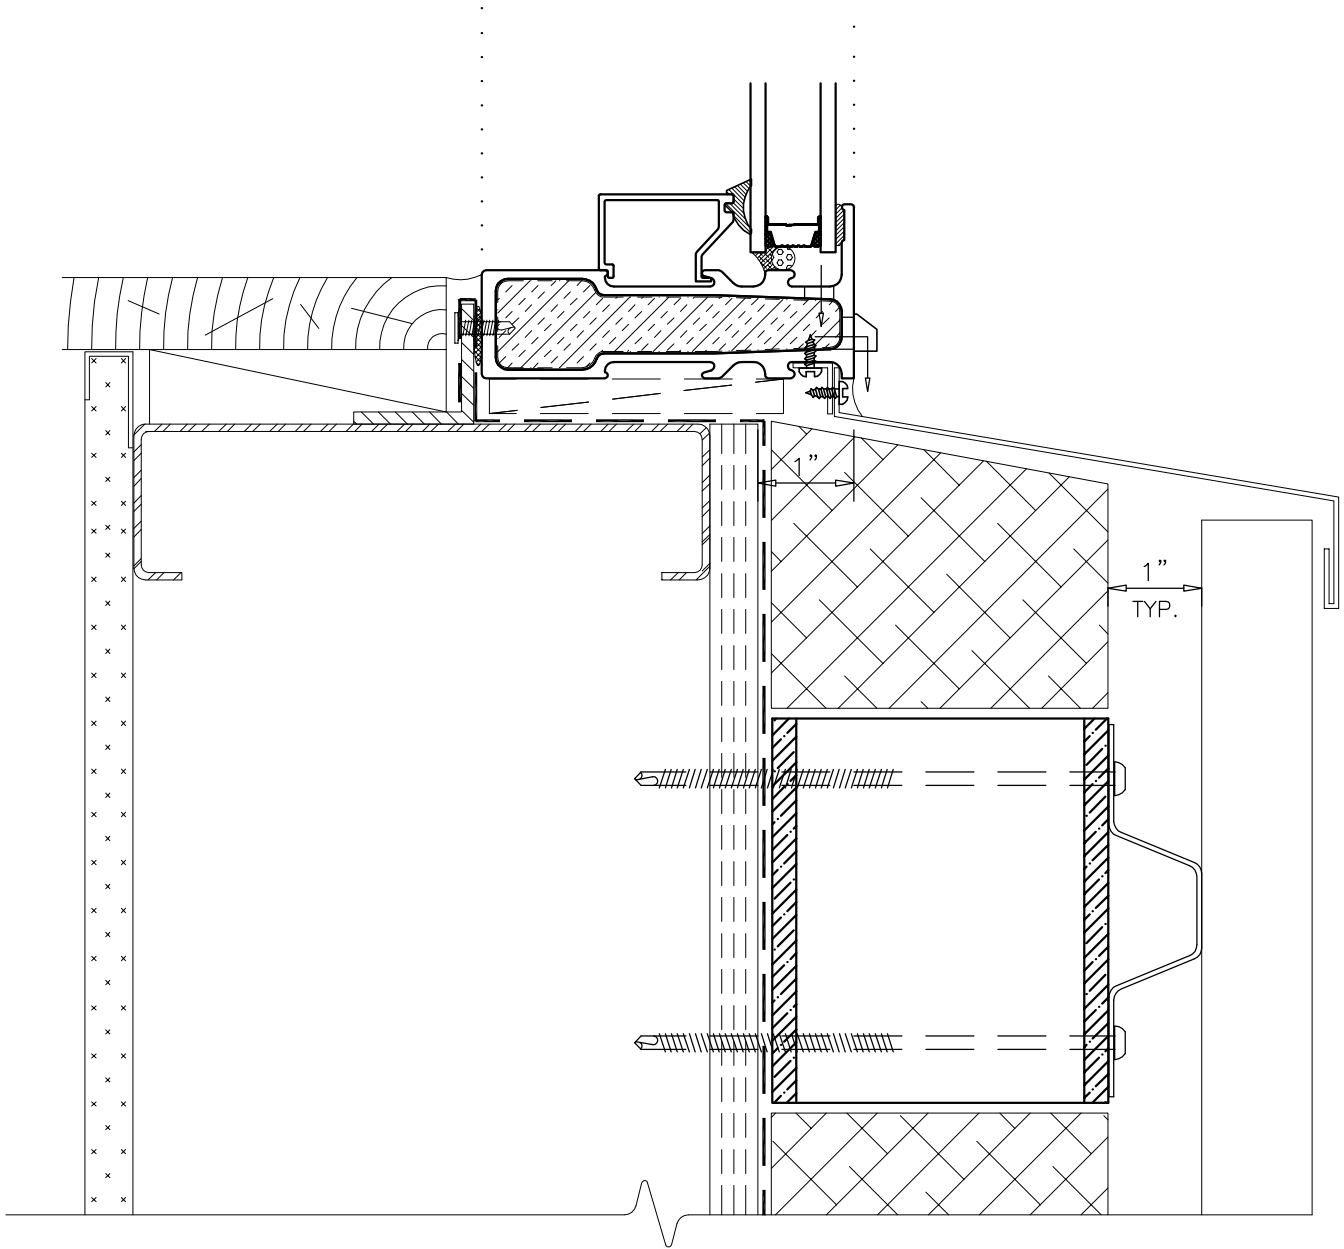

**CASCADIA WINDOWS LTD.**  
 2700 GLOUCESTER WAY  
 LANGLEY, BC CANADA, V4W 3T5

|                                                   |             |                |                      |
|---------------------------------------------------|-------------|----------------|----------------------|
| PROJECT NAME:<br><b>FIBERGLASS THERMAL SPACER</b> |             |                | DRAWING NO.:<br>1.5  |
| DRAWING TITLE:<br>SECTION AT WINDOW SILL          |             |                | PROJECT NO.:<br>CFTS |
| ISSUE                                             | DESCRIPTION | DATE           | SCALE: 1/2"=1"       |
| 1                                                 | VERSION 1   | 10 OCT., 2011  | DATE: 19 SEPT., 2012 |
| 2                                                 | VERSION 2   | 09 DEC., 2011  | DRAWN BY: RLEE, AN   |
| 3                                                 | VERSION 3   | 19 SEPT., 2012 | CHECKED BY: -        |

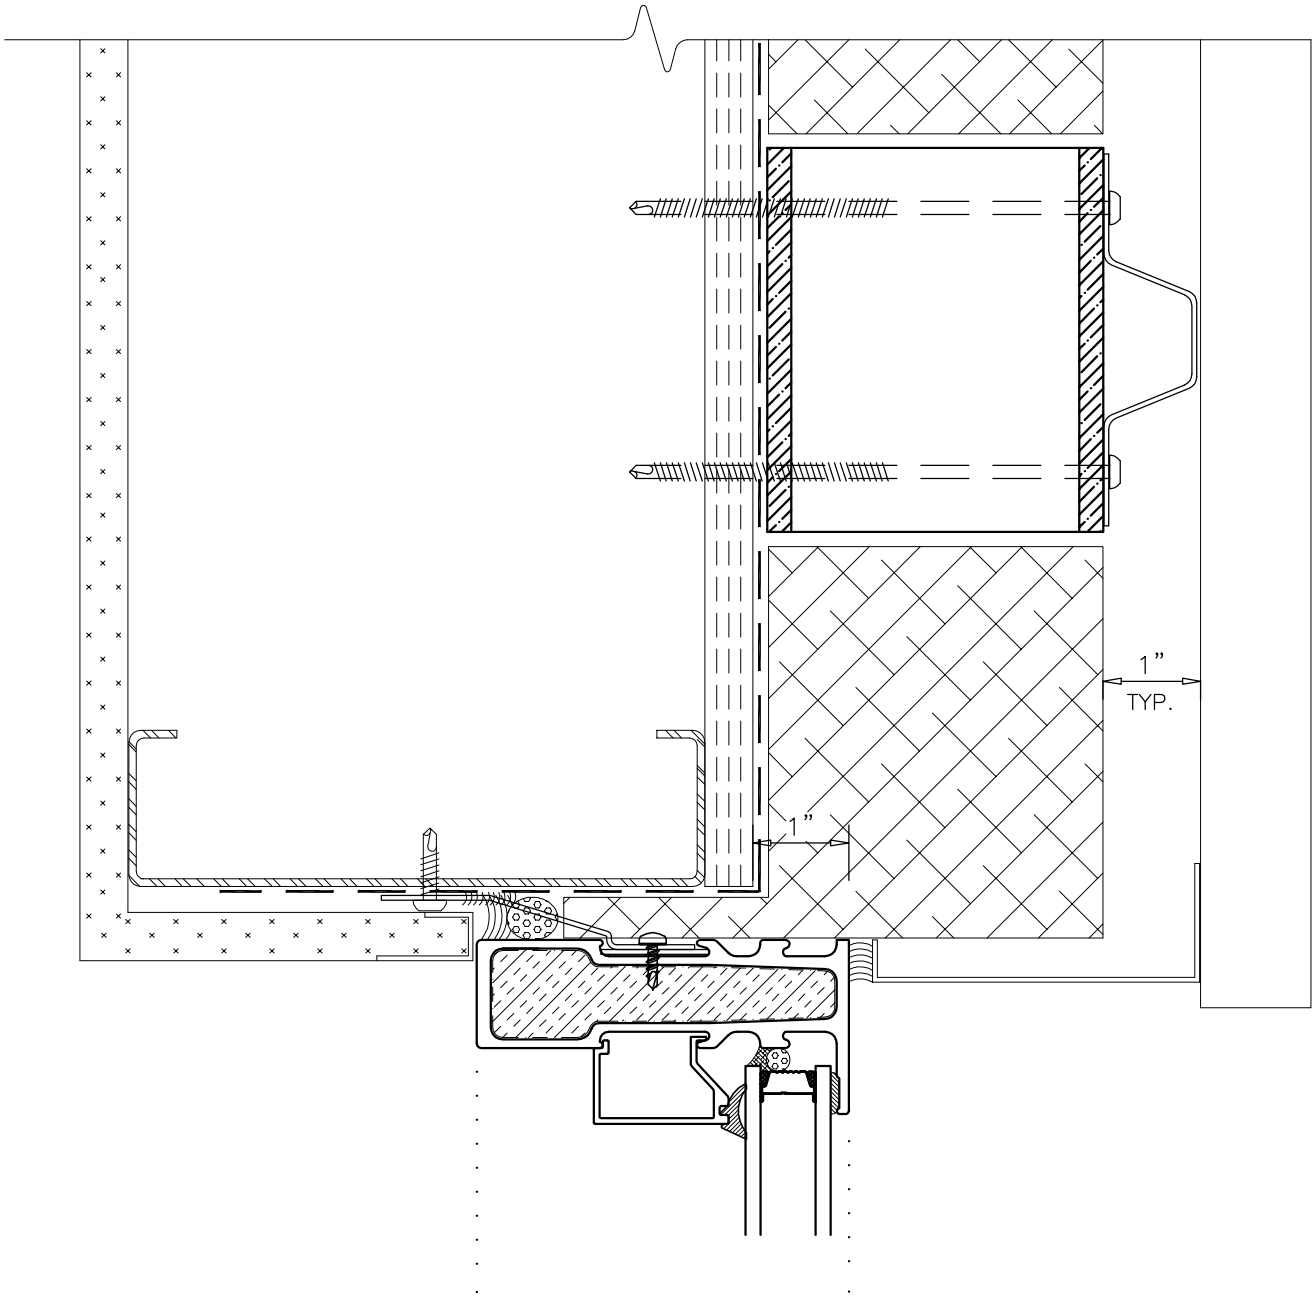

**CASCADIA WINDOWS LTD.**  
 2700 GLOUCESTER WAY  
 LANGLEY, BC CANADA, V4W 3T5

PROJECT NAME:  
**FIBERGLASS THERMAL SPACER**


DRAWING NO.:  
 1.6

DRAWING TITLE:  
**SECTION AT WINDOW HEAD**

PROJECT NO.:  
**CFTS**

| ISSUE | DESCRIPTION | DATE           |
|-------|-------------|----------------|
| 1     | VERSION 1   | 10 OCT., 2011  |
| 2     | VERSION 2   | 09 DEC., 2011  |
| 3     | VERSION 3   | 19 SEPT., 2012 |

SCALE: 1/2"=1"  
 DATE: 19 SEPT., 2012  
 DRAWN BY: RLEE, AN  
 CHECKED BY: -

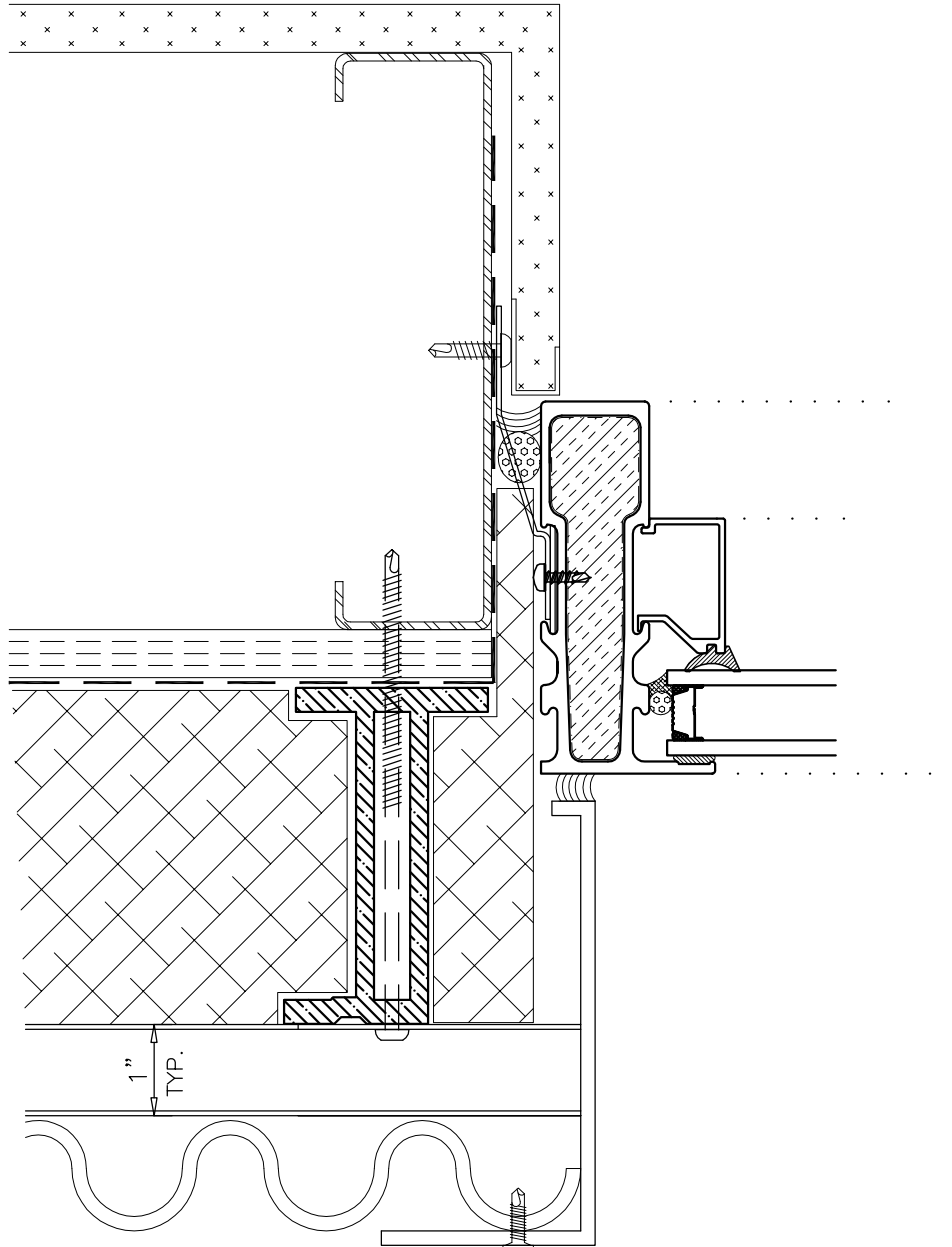

**CASCADIA WINDOWS LTD.**  
 2700 GLOUCESTER WAY  
 LANGLEY, BC CANADA, V4W 3T5

PROJECT NAME:  
**FIBERGLASS THERMAL SPACER**

DRAWING NO.:  
 1.7

DRAWING TITLE:  
**SECTION AT WINDOW JAMB**

PROJECT NO.:  
**CFTS**

| ISSUE | DESCRIPTION | DATE           |
|-------|-------------|----------------|
| 1     | VERSION 1   | 10 OCT., 2011  |
| 2     | VERSION 2   | 09 DEC., 2011  |
| 3     | VERSION 3   | 19 SEPT., 2012 |

SCALE: 1/2"=1"  
 DATE: 19 SEPT., 2012  
 DRAWN BY: RLEE, AN  
 CHECKED BY: -