

CASCADIA WINDOWS LTD.
 #101-8380B 21STH STREET
 LANGLEY, BC CANADA, V4W 0C1

PROJECT NAME:
FIBERGLASS THERMAL SPACER


DRAWING NO.:
 1.1

DRAWING TITLE:
HORIZONTAL WALL SECTION / VERTICAL SOFFIT SECTION

PROJECT NO.:
CFTS


ISSUE	DESCRIPTION	DATE
2	VERSION 2	09 DEC., 2011
3	VERSION 3	19 SEPT., 2012
4	VERSION 4	09 FEB., 2018

SCALE: 1/2"=1"
 DATE: 09 FEB., 2018
 DRAWN BY: CP
 CHECKED BY: -

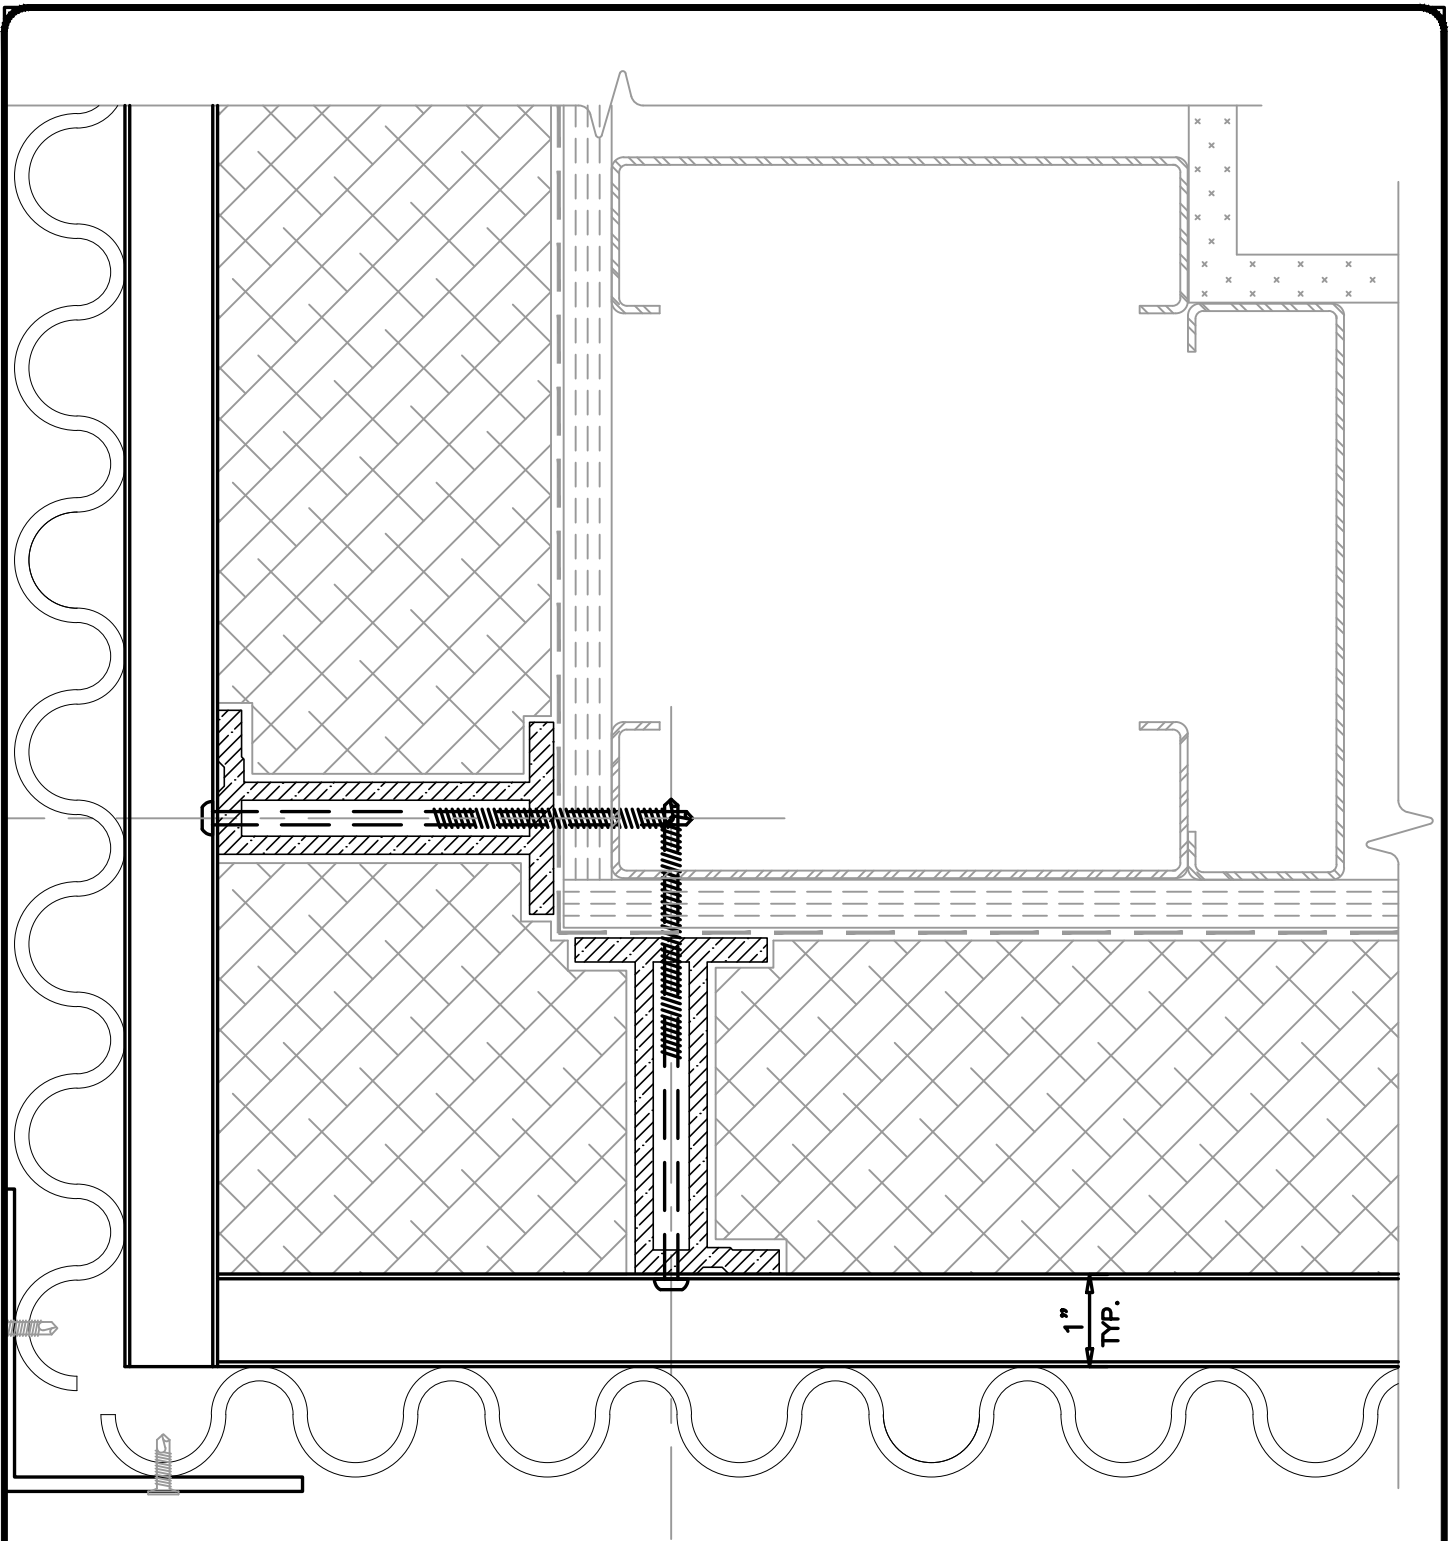



CASCADIA WINDOWS LTD.
 #101-8380B 215TH STREET
 LANGLEY, BC CANADA, V4W 0C1

PROJECT NAME: FIBERGLASS THERMAL SPACER			DRAWING NO.: 1.3
DRAWING TITLE: OUTSIDE 90° CORNER			PROJECT NO.: CFTS
ISSUE	DESCRIPTION	DATE	SCALE: 1/2"=1"
1	VERSION 1	10 OCT., 2011	DATE: 19 SEPT., 2012
2	VERSION 2	09 DEC., 2011	DRAWN BY: RLEE, AN
3	VERSION 3	19 SEPT., 2012	CHECKED BY: -

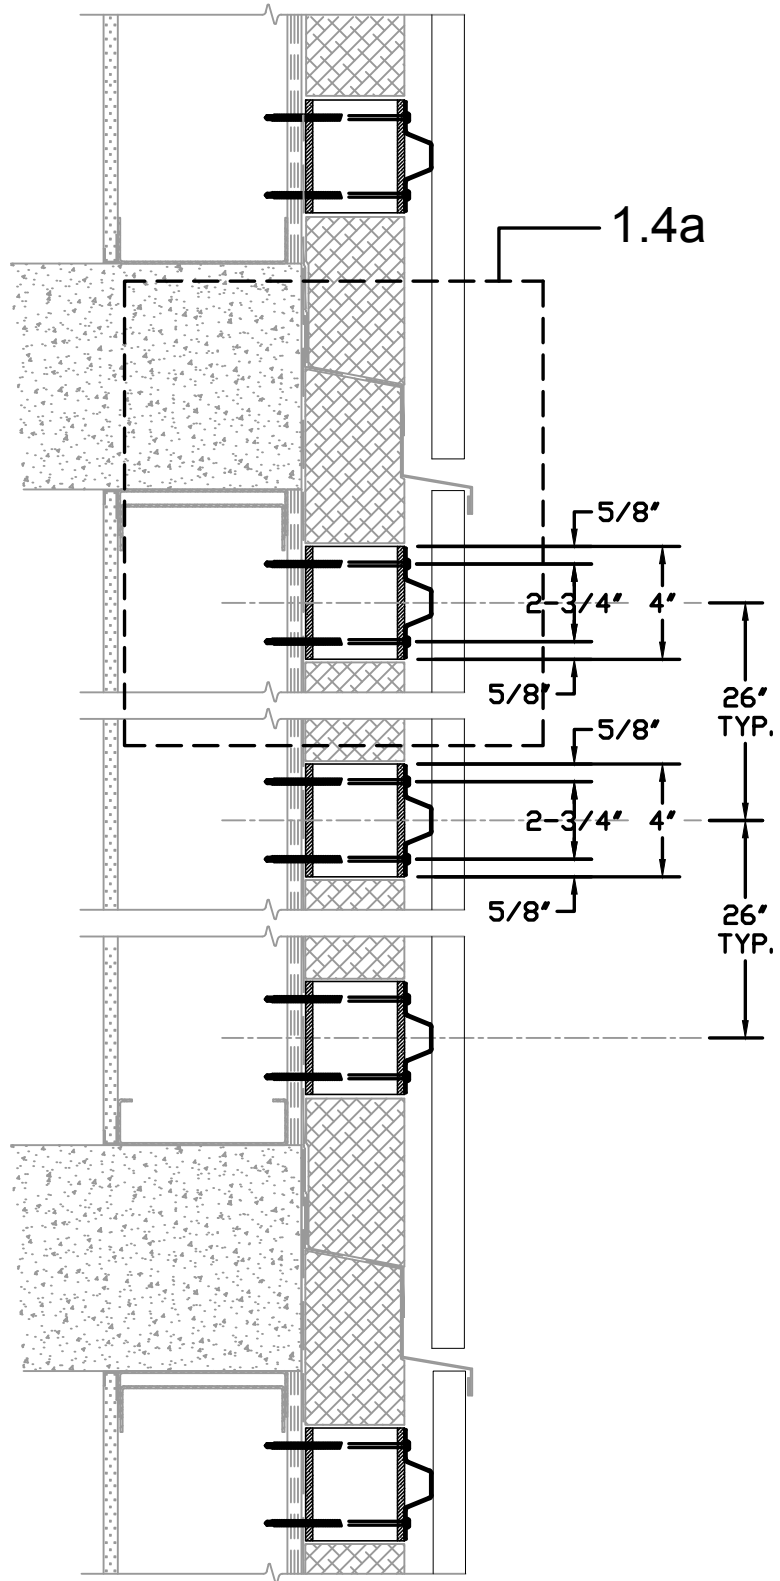

CASCADIA WINDOWS LTD.
 #101-8380B 215TH STREET
 LANGLEY, BC CANADA, V4W 0C1

PROJECT NAME: FIBERGLASS THERMAL SPACER			DRAWING NO.: 1.4
DRAWING TITLE: VERTICAL WALL SECTION			PROJECT NO.: CFTS
ISSUE	DESCRIPTION	DATE	SCALE: N.T.S.
1	VERSION 1	10 OCT., 2011	DATE: 19 SEPT., 2012
2	VERSION 2	09 DEC., 2011	DRAWN BY: RLEE, AN
3	VERSION 3	19 SEPT., 2012	CHECKED BY: -

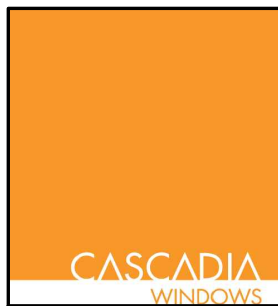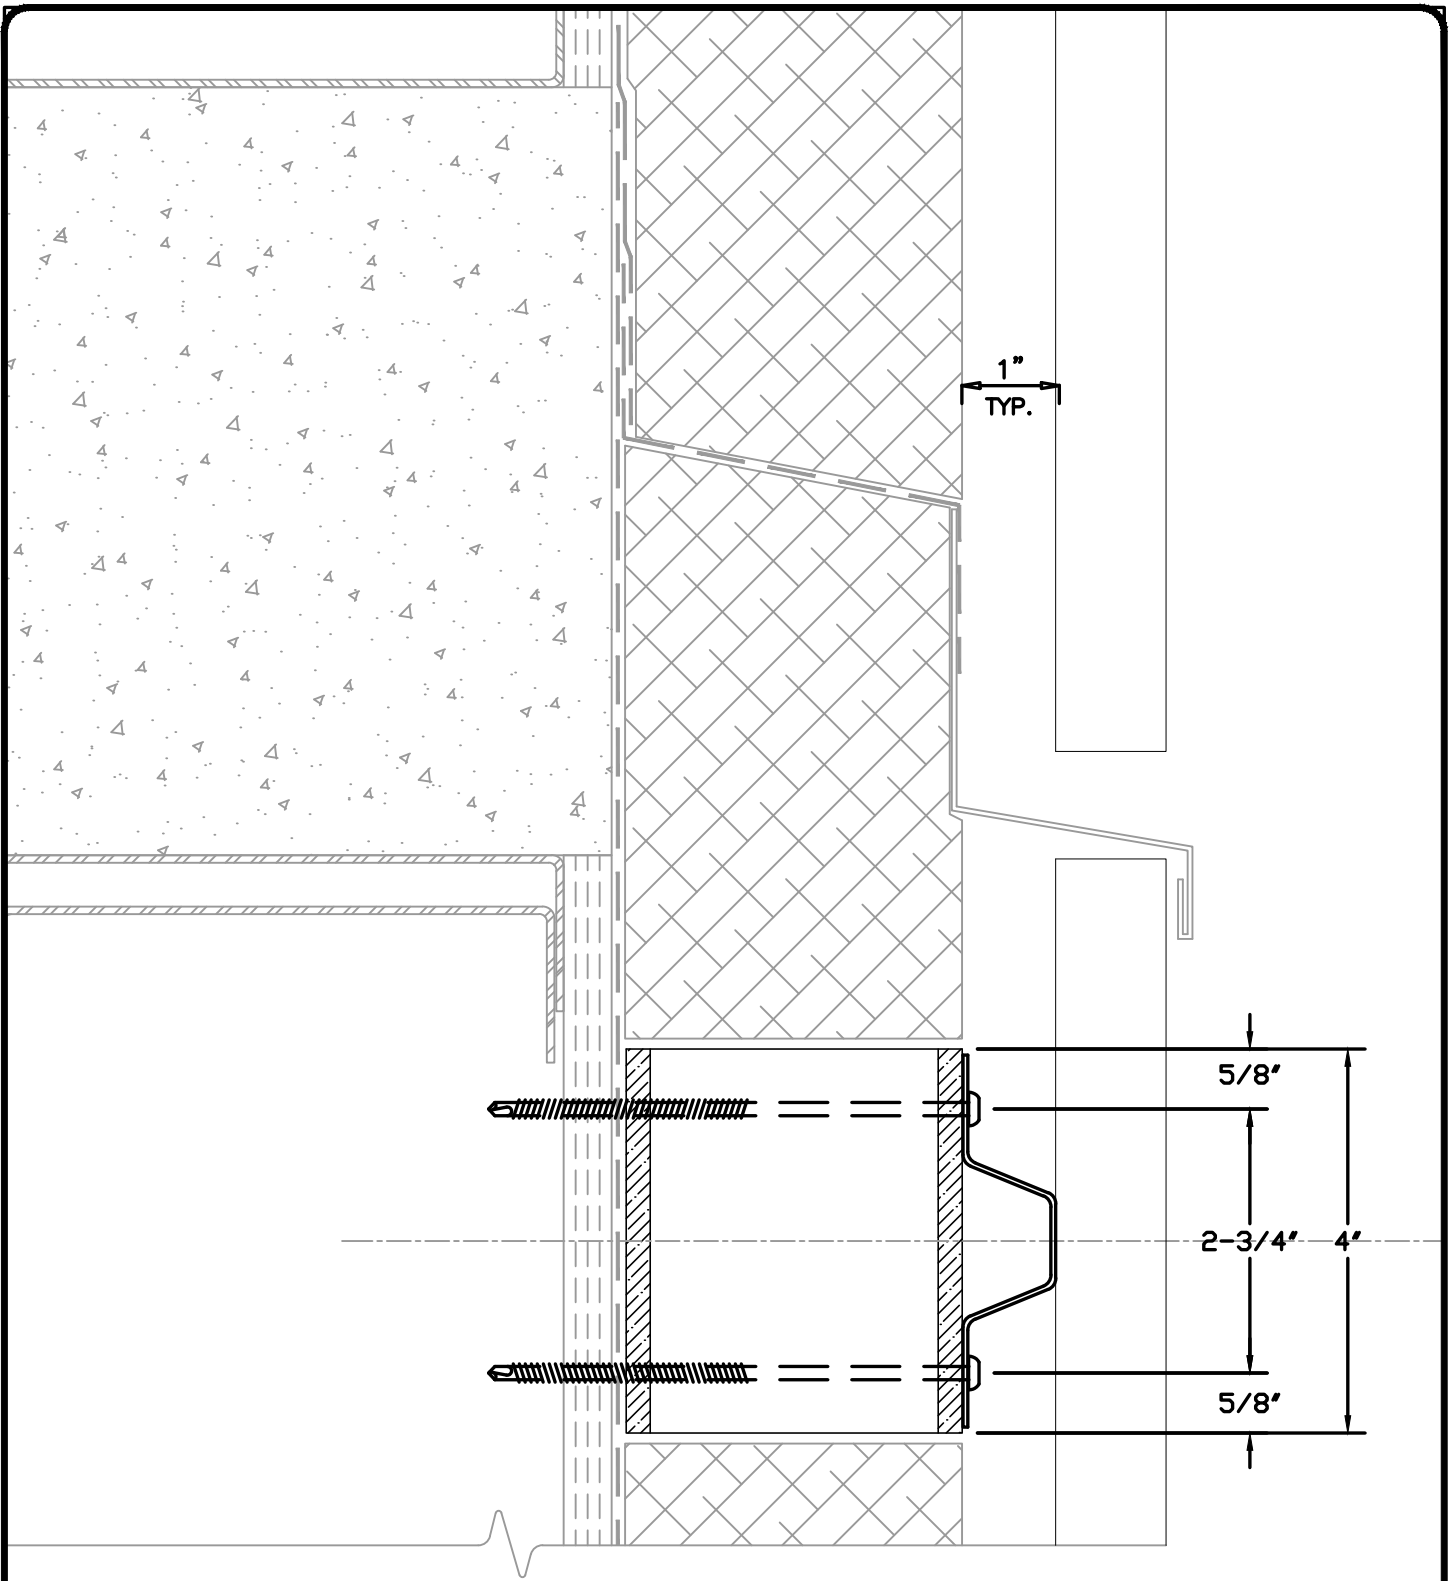

CASCADIA WINDOWS LTD.
 #101-8380B 215TH STREET
 LANGLEY, BC CANADA, V4W 0C1

PROJECT NAME:
FIBERGLASS THERMAL SPACER



DRAWING NO.:
 1.4a

DRAWING TITLE:
VERTICAL WALL SECTION

PROJECT NO.:
CFTS



ISSUE	DESCRIPTION	DATE
1	VERSION 1	10 OCT., 2011
2	VERSION 2	09 DEC., 2011
3	VERSION 3	19 SEPT., 2012

SCALE: 1/2"=1"
 DATE: 19 SEPT., 2012
 DRAWN BY: RLEE, AN
 CHECKED BY: -

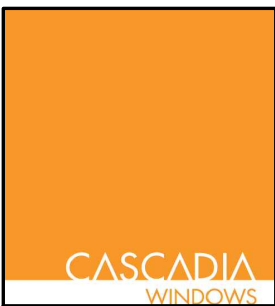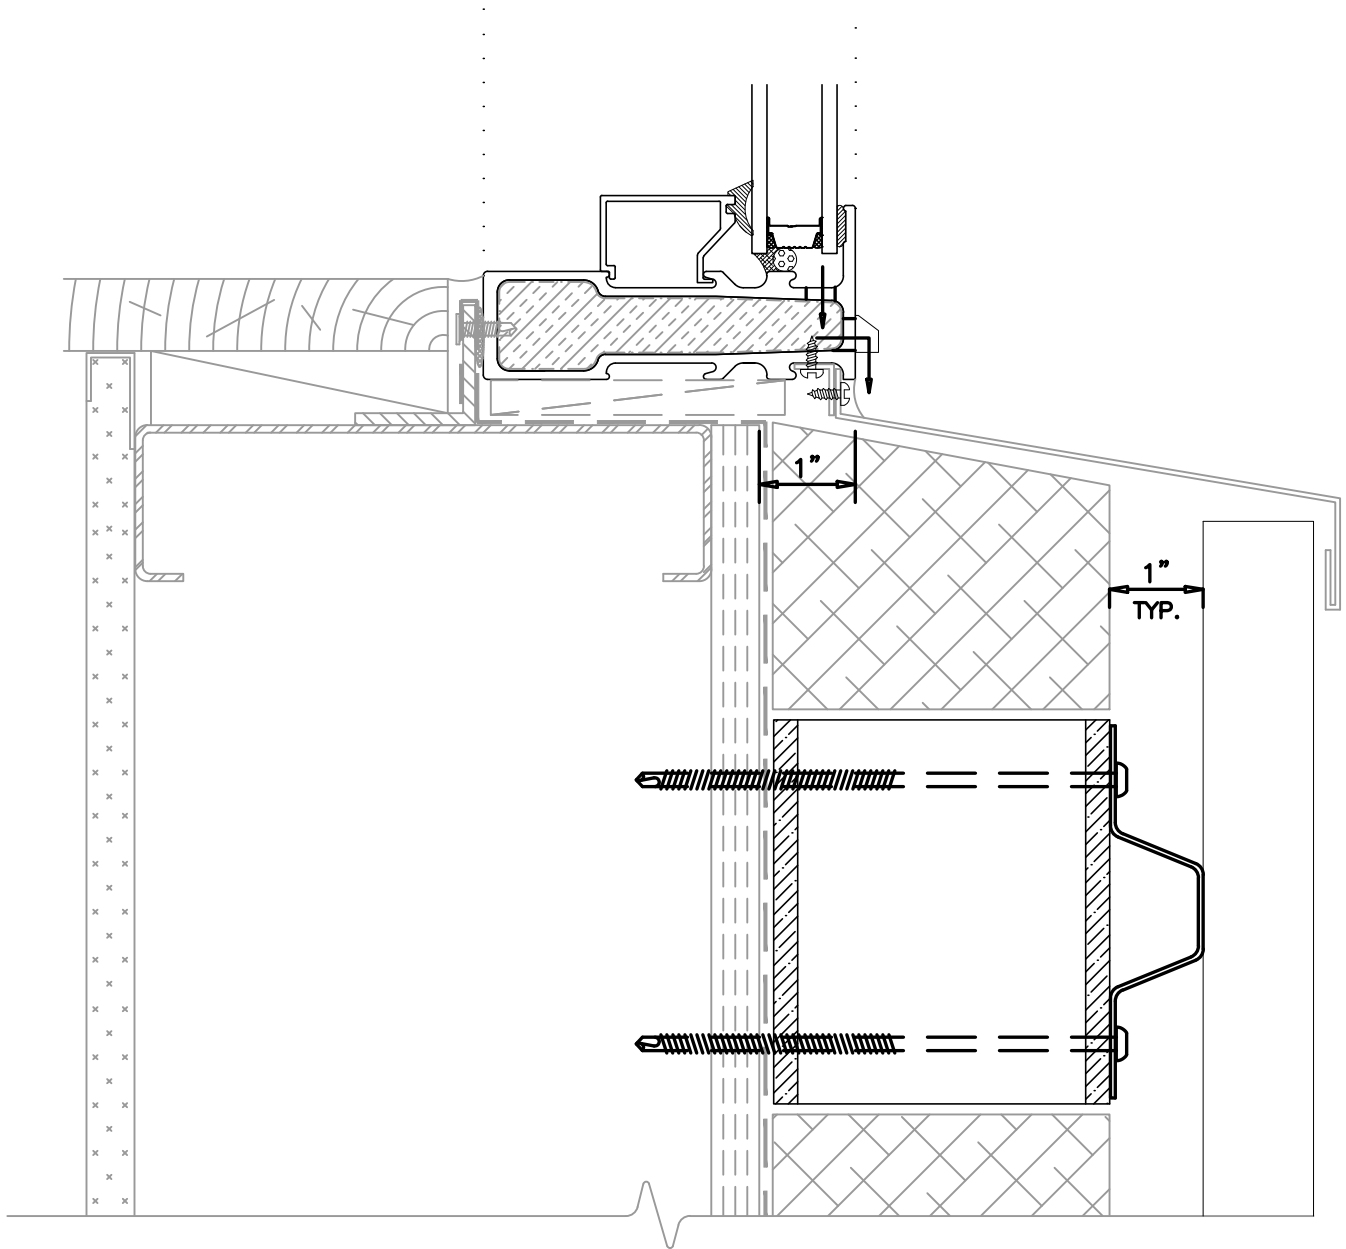

CASCADIA WINDOWS LTD.
 #101-8380B 215TH STREET
 LANGLEY, BC CANADA, V4W 0C1

PROJECT NAME: FIBERGLASS THERMAL SPACER			DRAWING NO.: 1.5
DRAWING TITLE: SECTION AT WINDOW SILL			PROJECT NO.: CFTS
ISSUE	DESCRIPTION	DATE	SCALE: 1/2"=1"
1	VERSION 1	10 OCT., 2011	DATE: 19 SEPT., 2012
2	VERSION 2	09 DEC., 2011	DRAWN BY: RLEE, AN
3	VERSION 3	19 SEPT., 2012	CHECKED BY: -

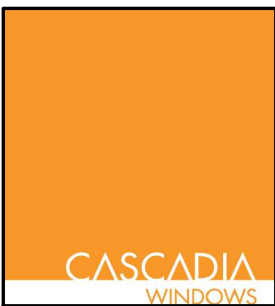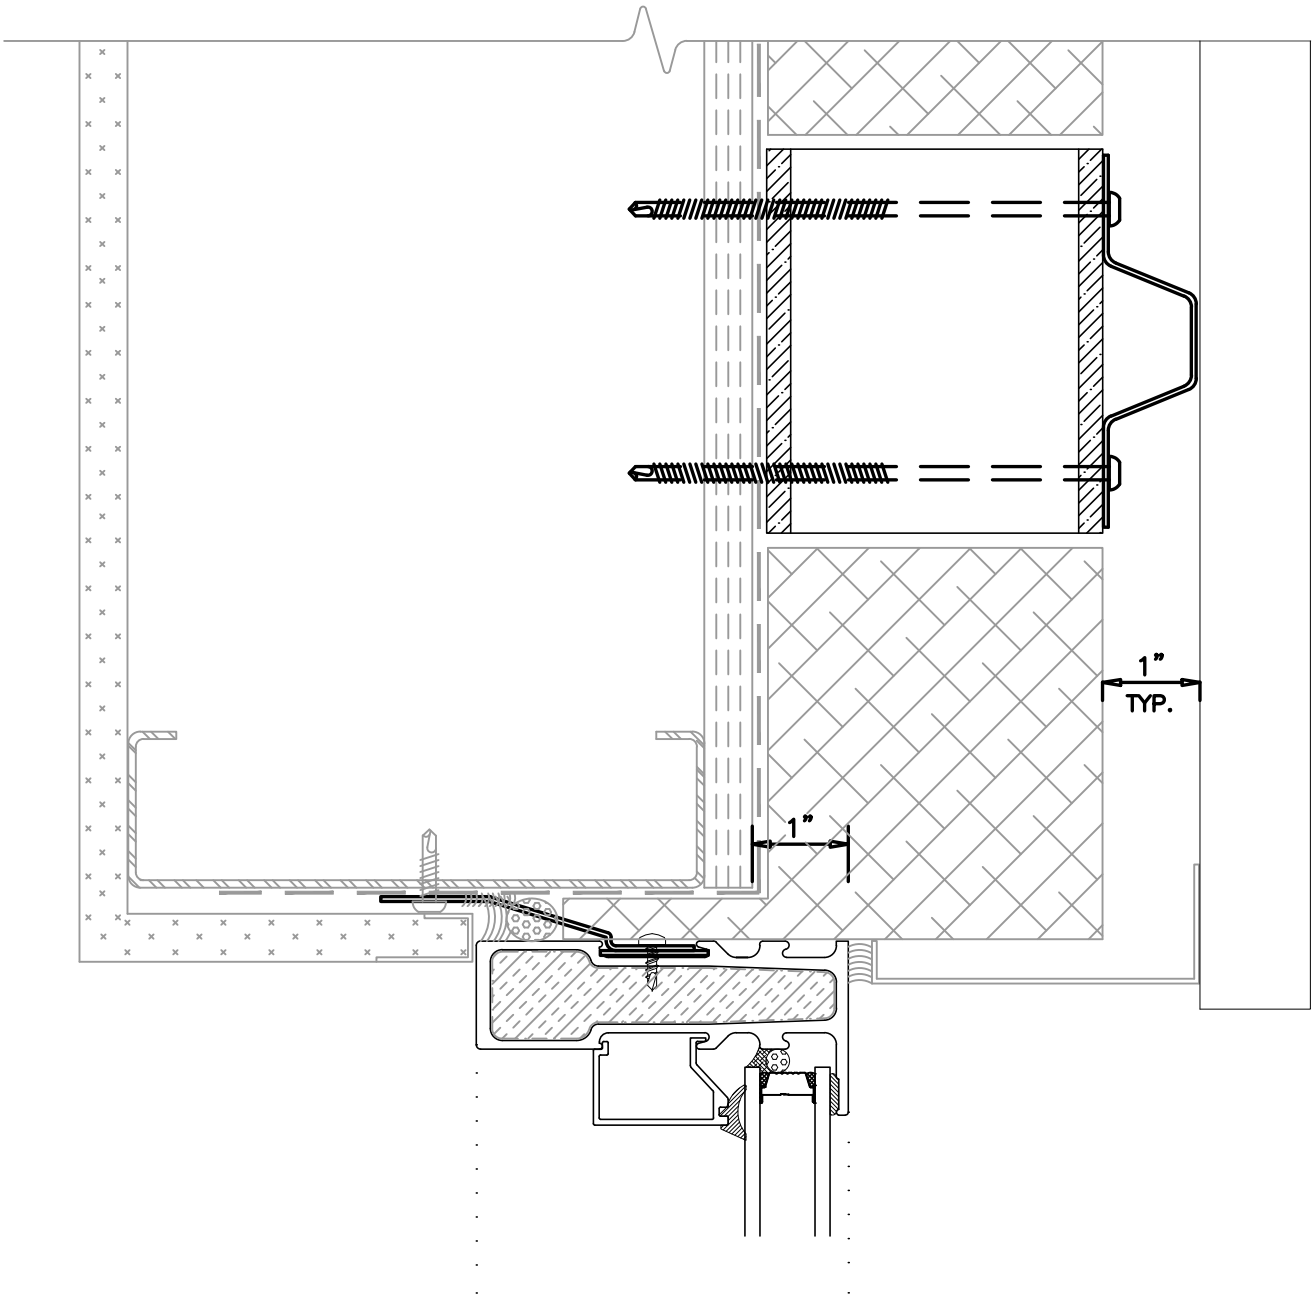

CASCADIA WINDOWS LTD.
 #101-8380B 215TH STREET
 LANGLEY, BC CANADA, V4W 0C1

PROJECT NAME:
FIBERGLASS THERMAL SPACER



DRAWING NO.:
 1.6

DRAWING TITLE:
SECTION AT WINDOW HEAD

PROJECT NO.:
CFTS

ISSUE	DESCRIPTION	DATE
1	VERSION 1	10 OCT., 2011
2	VERSION 2	09 DEC., 2011
3	VERSION 3	19 SEPT., 2012

SCALE: 1/2"=1"
 DATE: 19 SEPT., 2012
 DRAWN BY: RLEE, AN
 CHECKED BY: -

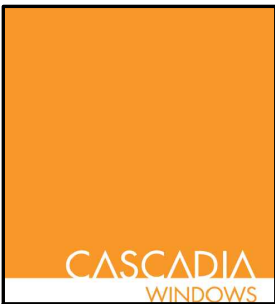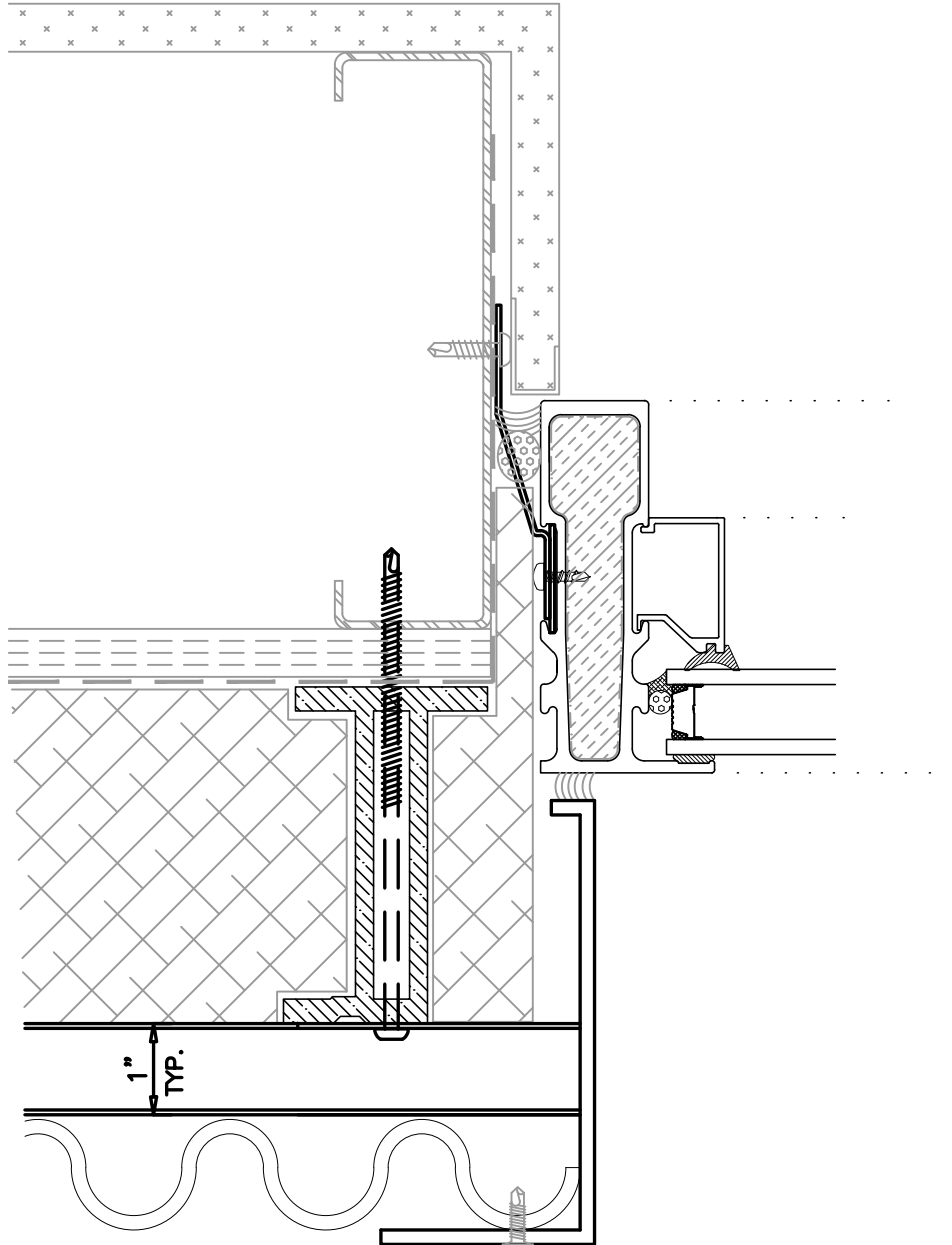

CASCADIA WINDOWS LTD.
 #101-8380B 215TH STREET
 LANGLEY, BC CANADA, V4W 0C1

PROJECT NAME:
FIBERGLASS THERMAL SPACER

DRAWING NO.:
 1.7

DRAWING TITLE:
SECTION AT WINDOW JAMB

PROJECT NO.:
CFTS

ISSUE	DESCRIPTION	DATE
1	VERSION 1	10 OCT., 2011
2	VERSION 2	09 DEC., 2011
3	VERSION 3	19 SEPT., 2012

SCALE: 1/2"=1"
 DATE: 19 SEPT., 2012
 DRAWN BY: RLEE, AN
 CHECKED BY: -