


CASCADIA WINDOWS LTD.
 #10-8838B 275TH STREET
 LANGLEY, BC CANADA, V4W 0C1

PROJECT NAME: FIBERGLASS THERMAL SPACER			DRAWING NO.: 1.1
DRAWING TITLE: HORIZONTAL WALL SECTION / VERTICAL SOFFIT SECTION			PROJECT NO.: CFTS
ISSUE	DESCRIPTION	DATE	SCALE: 1/2"=1"
4	VERSION 4	09 FEB., 2018	DATE: 26 MAR, 2021
5	VERSION 5	16 AUG., 2019	DRAWN BY: CH
6	VERSION 6	26 MAR., 2021	CHECKED BY: -

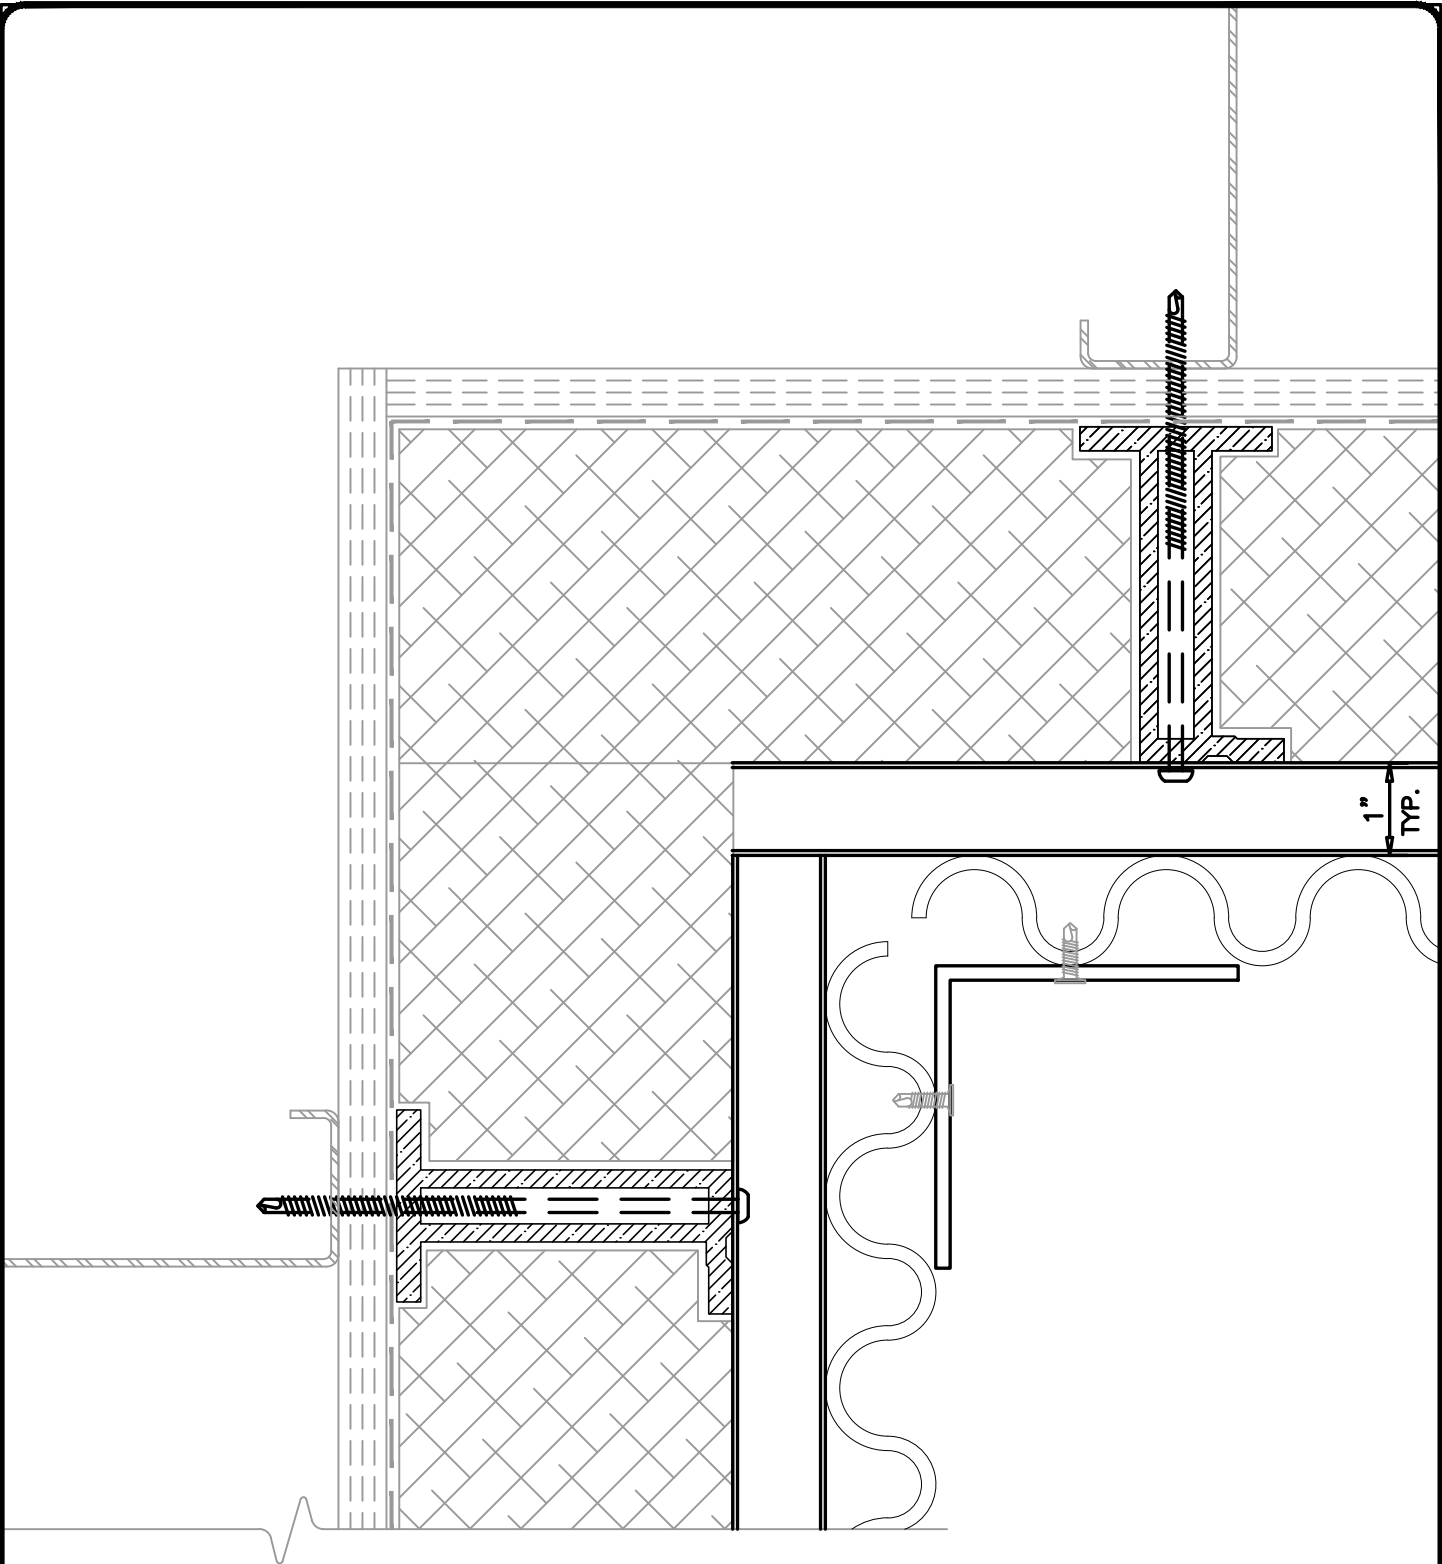

CASCADIA WINDOWS LTD.
 #10-8389 275TH STREET
 LANGLEY, BC CANADA, V4W 0C1

PROJECT NAME:
FIBERGLASS THERMAL SPACER


DRAWING NO.:
 1.2

DRAWING TITLE:
INSIDE 90° CORNER

PROJECT NO.:
CFTS


ISSUE	DESCRIPTION	DATE
4	VERSION 4	09 FEB., 2018
5	VERSION 5	16 AUG., 2019
6	VERSION 6	26 MAR., 2021

SCALE: 1/2"=1"
 DATE: 26 MAR, 2021
 DRAWN BY: CH
 CHECKED BY: -

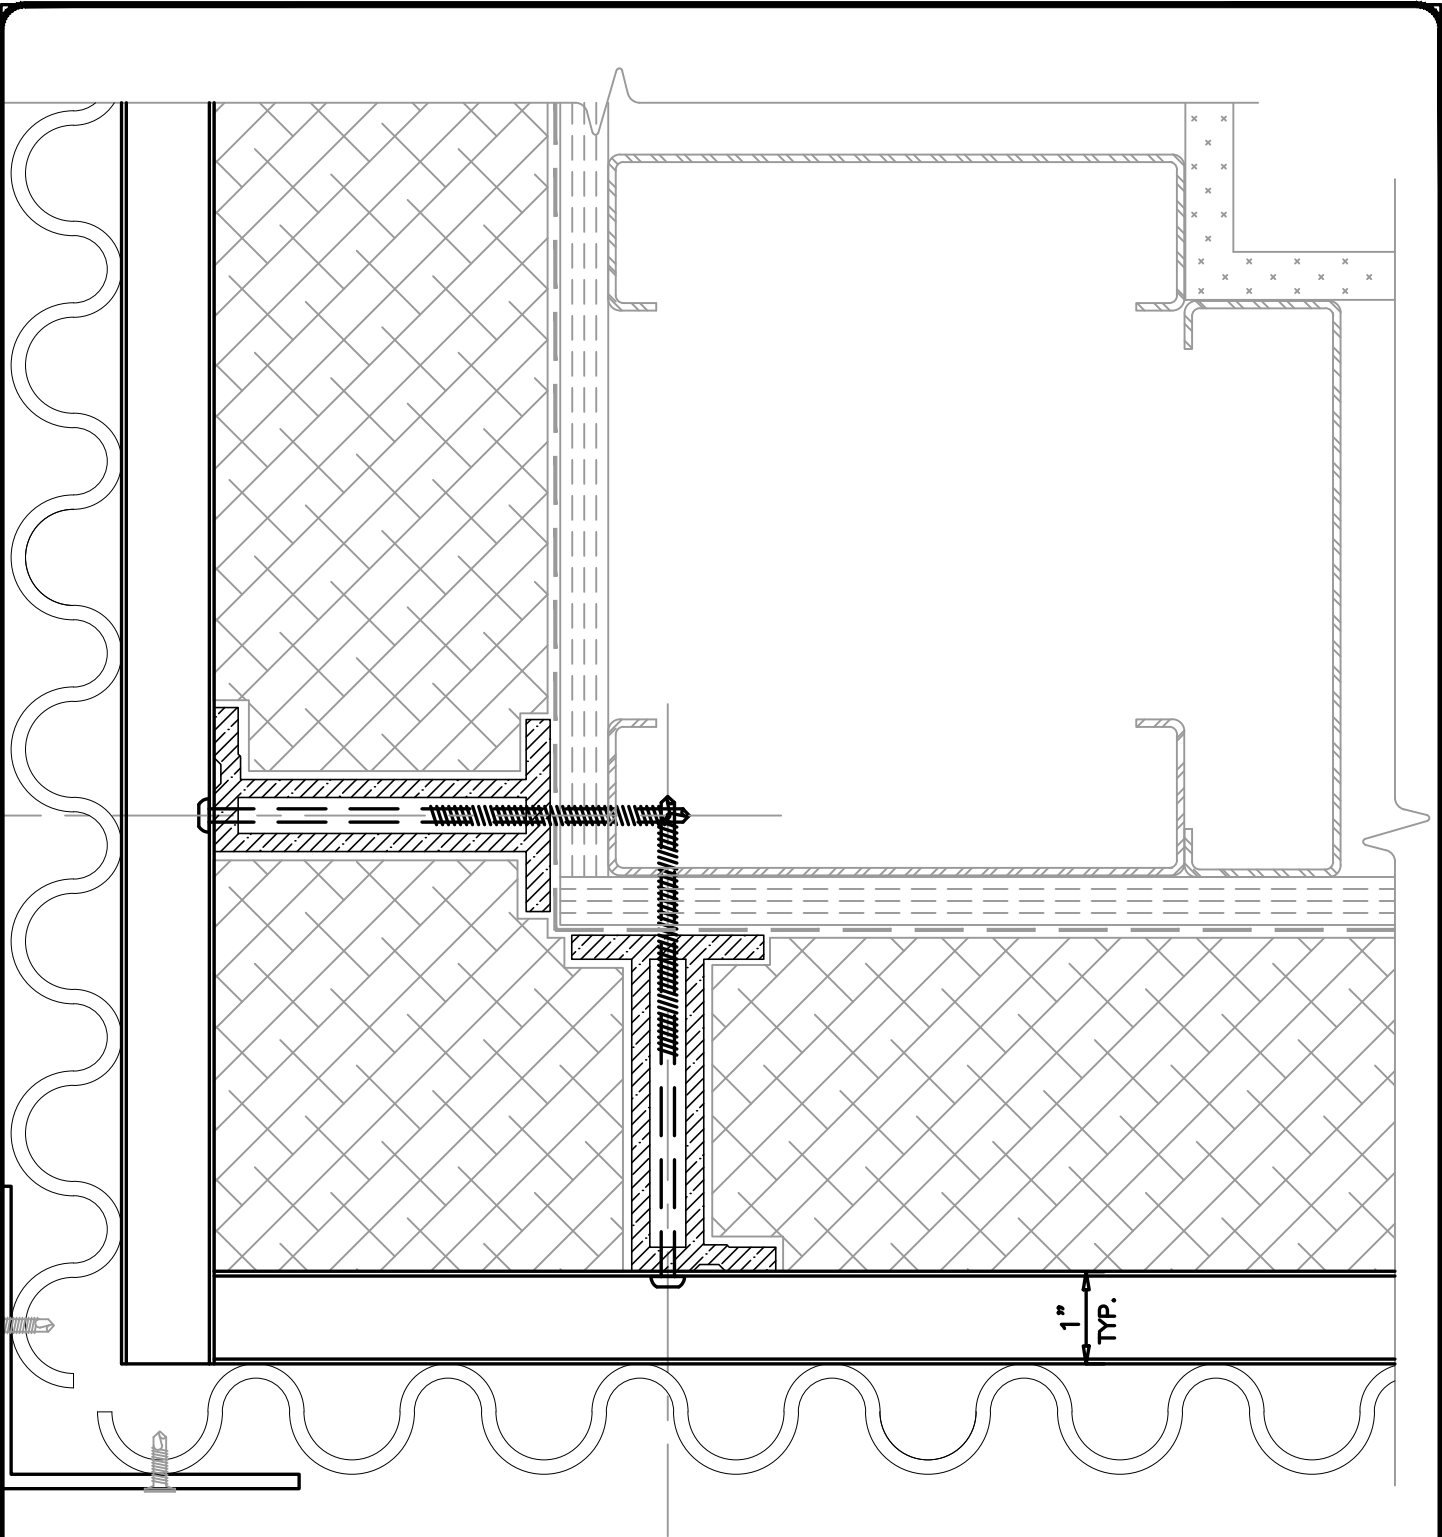


CASCADIA WINDOWS LTD.
 #101-8339B 275TH STREET
 LANGLEY, BC CANADA, V4W 0C1

PROJECT NAME: FIBERGLASS THERMAL SPACER			DRAWING NO.: 1.3
DRAWING TITLE: OUTSIDE 90° CORNER			PROJECT NO.: CFTS
ISSUE	DESCRIPTION	DATE	SCALE: 1/2"=1"
4	VERSION 4	09 FEB., 2018	DATE: 26 MAR, 2021
5	VERSION 5	16 AUG., 2019	DRAWN BY: CH
6	VERSION 6	26 MAR., 2021	CHECKED BY: -

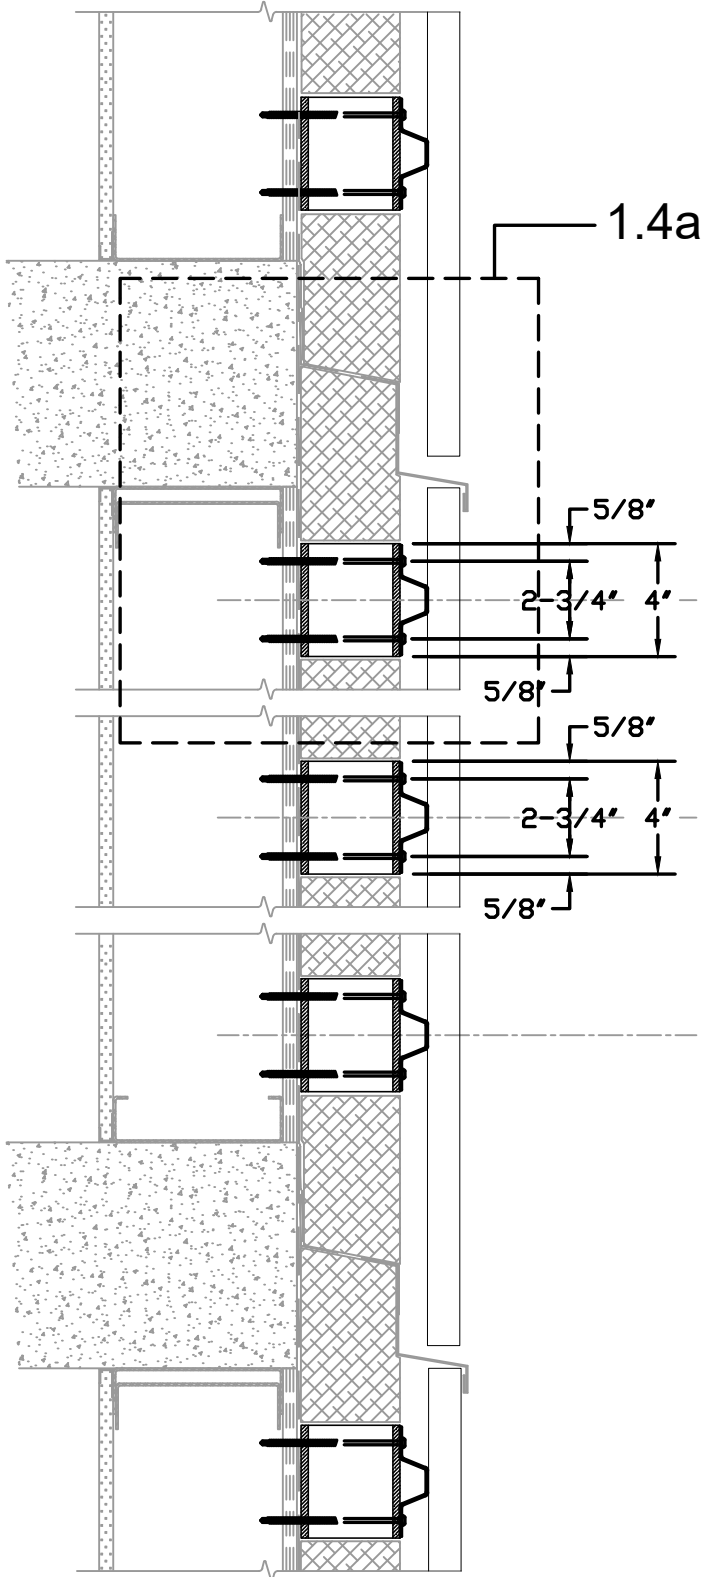

SPACING DETERMINED BY
ENGINEER'S CALCULATIONS;
ONLINE CALCULATOR AVAILABLE
AS A DESIGN AID, AT
CALCULATOR.CASCADIACLIP.COM.

SPACING DETERMINED BY
ENGINEER'S CALCULATIONS;
ONLINE CALCULATOR AVAILABLE
AS A DESIGN AID, AT
CALCULATOR.CASCADIACLIP.COM.

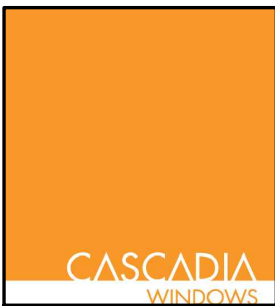

CASCADIA WINDOWS LTD.
#10-8389 27TH STREET
LANGLEY, BC CANADA, V4W 0C1

PROJECT NAME:
FIBERGLASS THERMAL SPACER



DRAWING NO.:
1.4

DRAWING TITLE:
VERTICAL WALL SECTION

PROJECT NO.:
CFTS

ISSUE	DESCRIPTION	DATE
4	VERSION 4	09 FEB., 2018
5	VERSION 5	16 AUG., 2019
6	VERSION 6	26 MAR., 2021

SCALE: N.T.S.
DATE: 26 MAR, 2021
DRAWN BY: CH
CHECKED BY: -

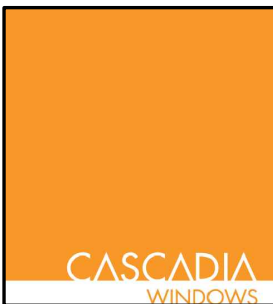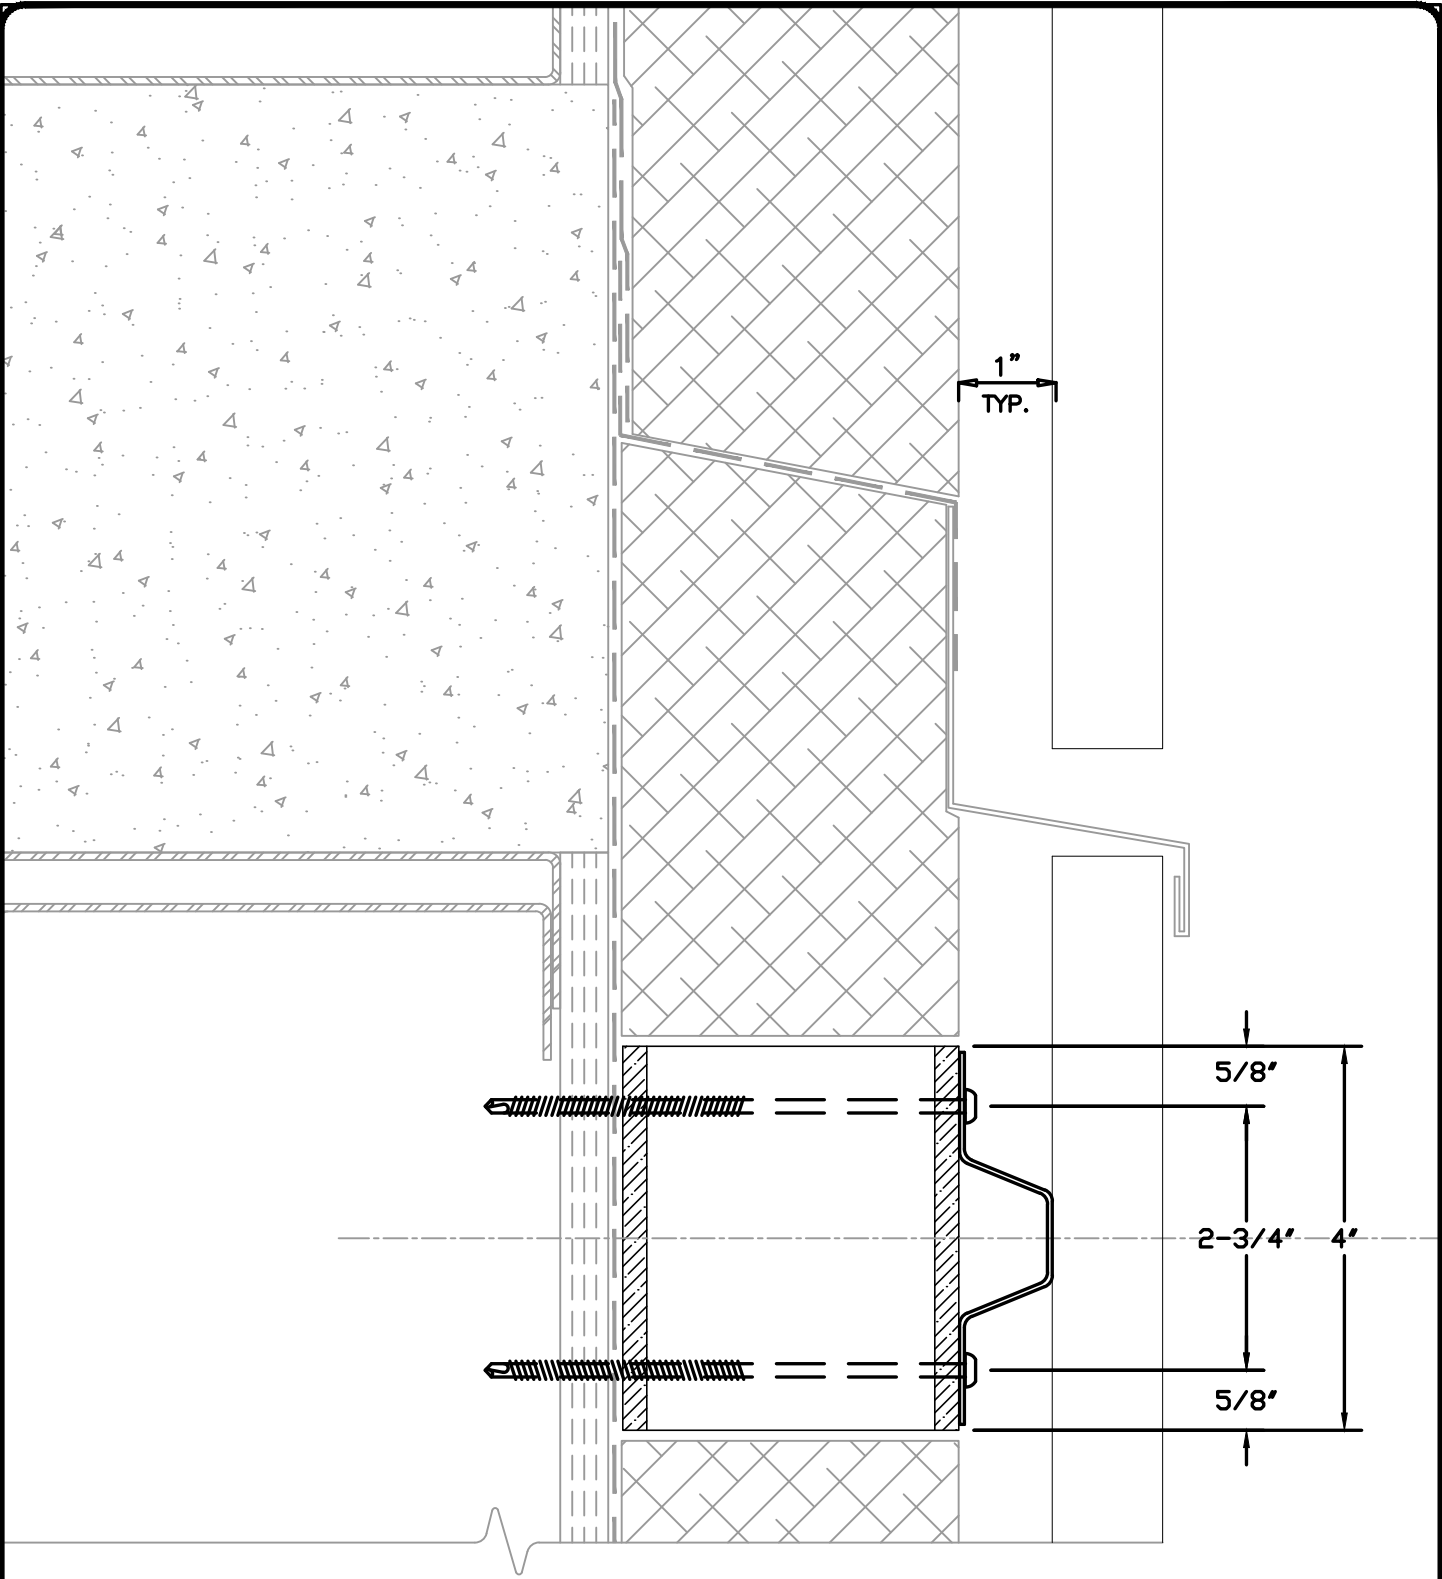

CASCADIA WINDOWS LTD.
 #101-8389 275TH STREET
 LANGLEY, BC CANADA, V4W 0C1

PROJECT NAME:
FIBERGLASS THERMAL SPACER



DRAWING NO.:
 1.4a

DRAWING TITLE:
VERTICAL WALL SECTION

PROJECT NO.:
CFTS


ISSUE	DESCRIPTION	DATE
4	VERSION 4	09 FEB., 2018
5	VERSION 5	16 AUG., 2019
6	VERSION 6	26 MAR., 2021

SCALE: 1/2"=1"
 DATE: 26 MAR, 2021
 DRAWN BY: CH
 CHECKED BY: -

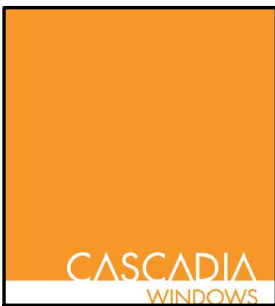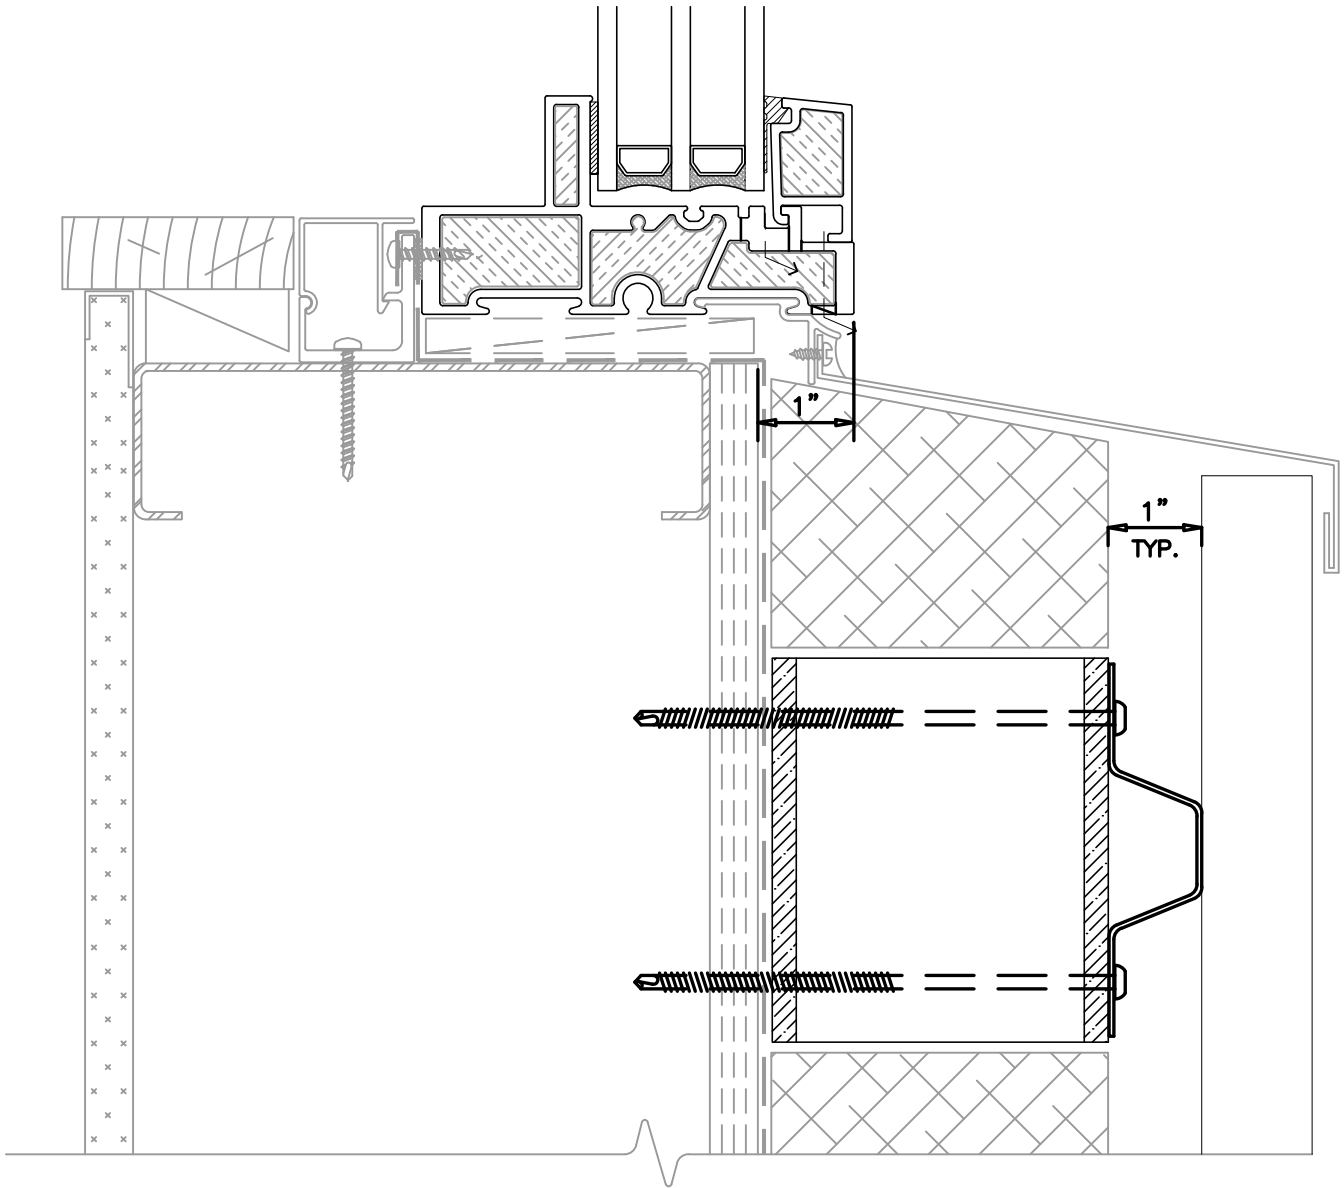

CASCADIA WINDOWS LTD.
 #10-8389 27TH STREET
 LANGLEY, BC CANADA, V4W 0C1

PROJECT NAME: FIBERGLASS THERMAL SPACER			DRAWING NO.: 1.5
DRAWING TITLE: SECTION AT WINDOW SILL			PROJECT NO.: CFTS
ISSUE	DESCRIPTION	DATE	SCALE: 1/2"=1"
4	VERSION 4	09 FEB., 2018	DATE: 26 MAR, 2021
5	VERSION 5	16 AUG., 2019	DRAWN BY: CH
6	VERSION 6	26 MAR., 2021	CHECKED BY: -

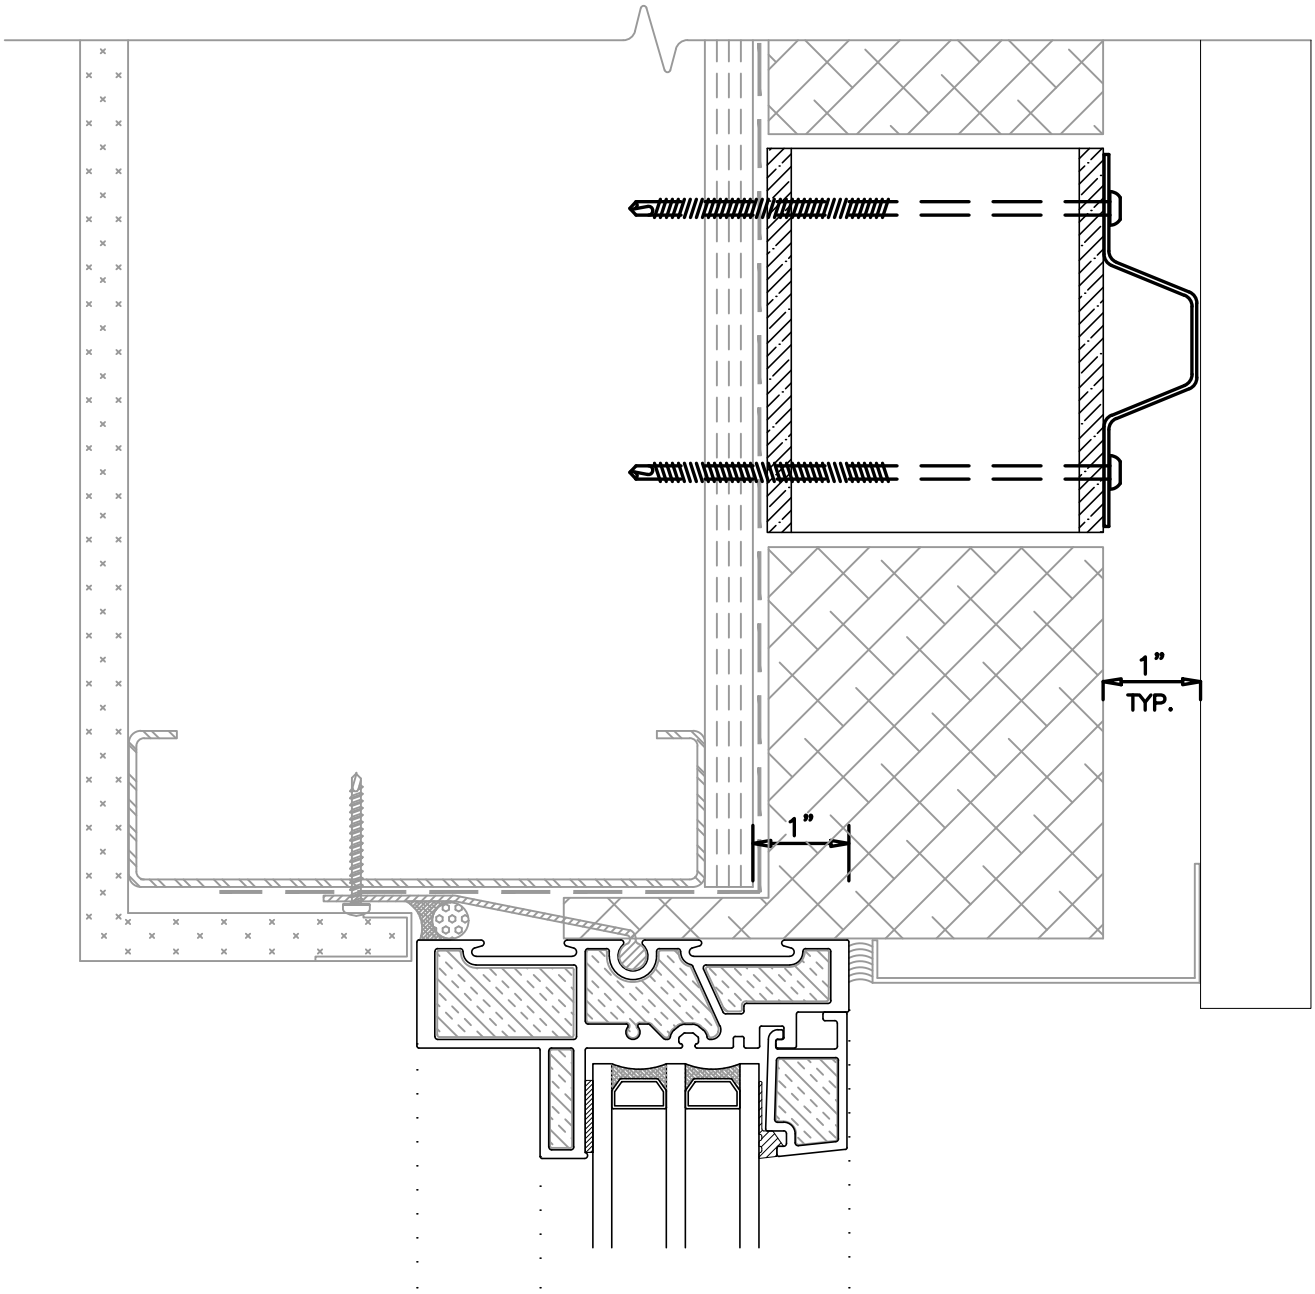

CASCADIA WINDOWS LTD.
 #101-8389B 275TH STREET
 LANGLEY, BC CANADA, V4W 0C1

PROJECT NAME:
FIBERGLASS THERMAL SPACER



DRAWING NO.:
 1.6

DRAWING TITLE:
SECTION AT WINDOW HEAD

PROJECT NO.:
CFTS

ISSUE	DESCRIPTION	DATE
4	VERSION 4	09 FEB., 2018
5	VERSION 5	16 AUG., 2019
6	VERSION 6	26 MAR., 2021

SCALE: 1/2"=1"
 DATE: 26 MAR, 2021
 DRAWN BY: CH
 CHECKED BY: -

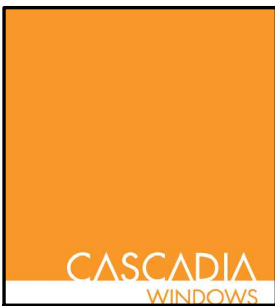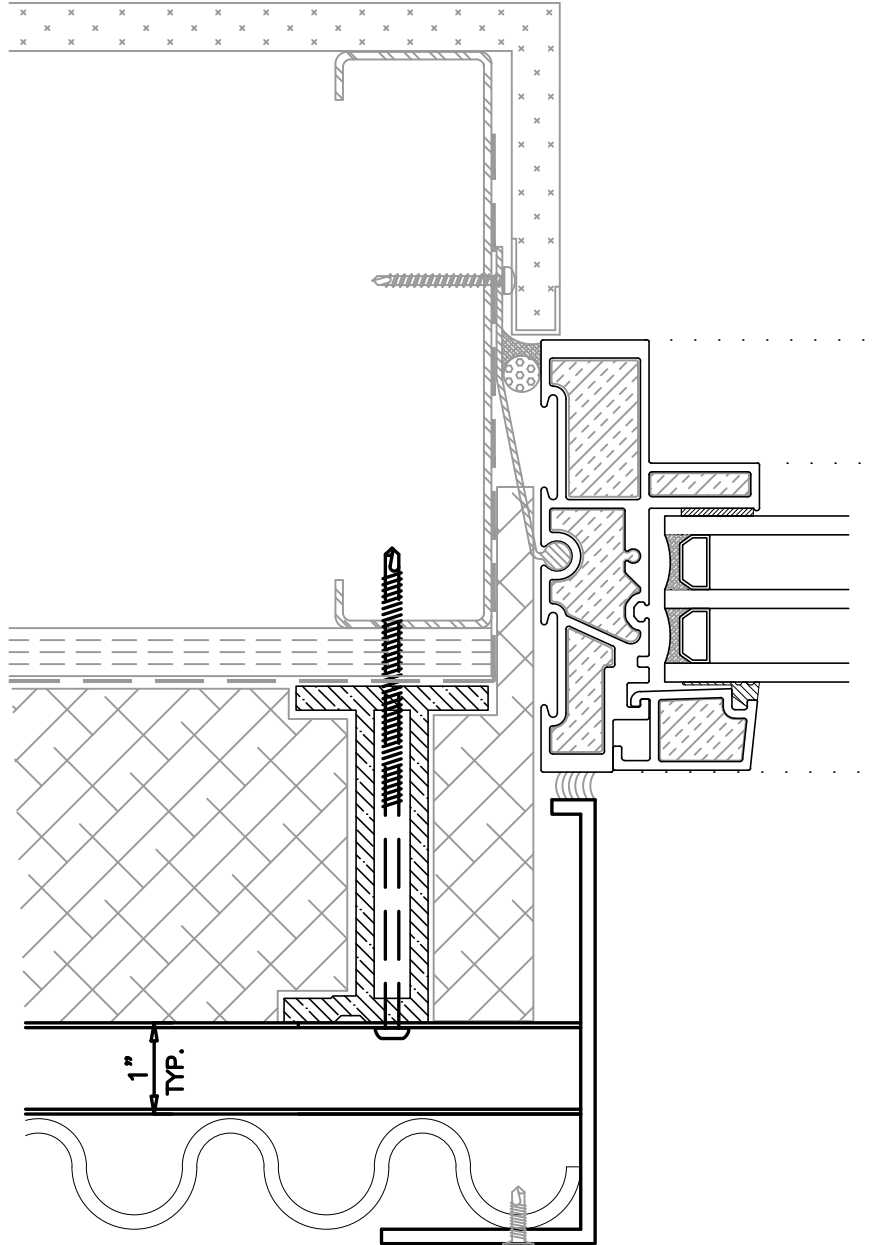

CASCADIA WINDOWS LTD.
 #10-8389 275TH STREET
 LANGLEY, BC CANADA, V4W 0C1

PROJECT NAME:
FIBERGLASS THERMAL SPACER

DRAWING NO.:
 1.7

DRAWING TITLE:
SECTION AT WINDOW JAMB

PROJECT NO.:
CFTS

ISSUE	DESCRIPTION	DATE
4	VERSION 4	09 FEB., 2018
5	VERSION 5	16 AUG., 2019
6	VERSION 6	26 MAR., 2021

SCALE: 1/2"=1"
 DATE: 26 MAR, 2021
 DRAWN BY: CH
 CHECKED BY: -