


UNIVERSAL WINDOW WALL

TYPICAL DETAILS

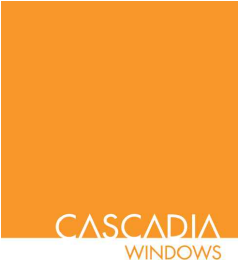

CASCADIA


#101-5350 275TH STREET
LANGLEY, BC CANADA V4W 0C1
604-857-4600

PROJECT TITLE:
UNIVERSAL
WINDOW
WALL


ISSUE	DESCRIPTION	DATE
1	DRAFT DRAWINGS	FEB.1/19
2	VERSION 2	APR.28/20
3	VERSION 3	AUG.09/23

DRAWING
TITLE:
WINDOW WALL
PLAN DETAILS


SCALE: N.T.S.	DRAWING NO.:
DATE: AUG. 09, 2023	WWO
DRAWN BY: CH	
PROJECT #:	

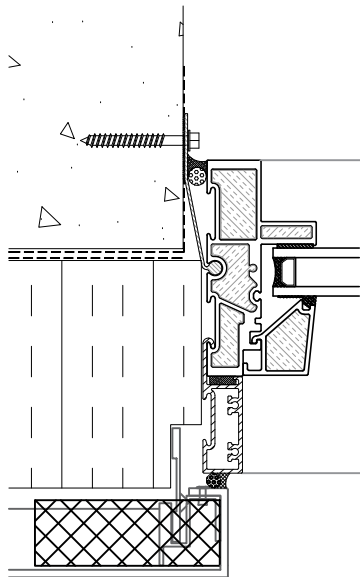


1a WINDOW WALL JAMB

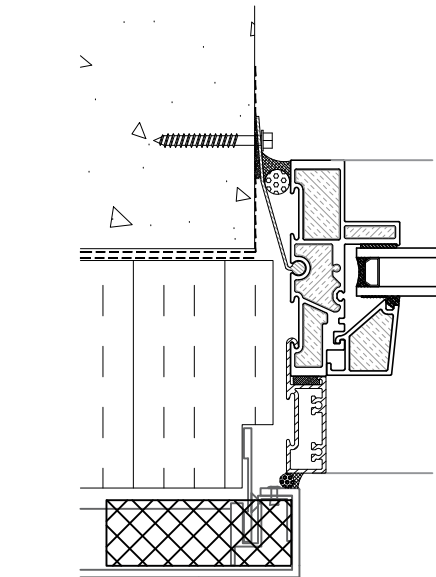


1 WINDOW WALL JAMB
CLADDING BY OTHERS

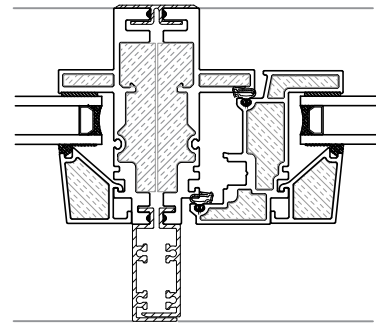


2 VERTICAL COUPLER

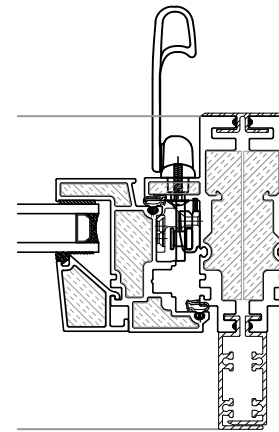


3 WINDOW WALL COUPLED JAMB

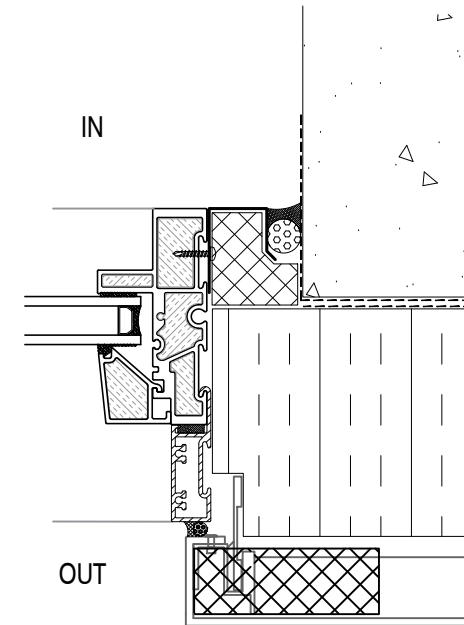


10 CRUMPLE ZONE JAMB
MAY BE NEEDED FOR R.O. HEIGHTS BEYOND 9'

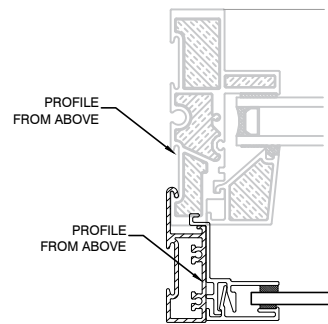


4 JAMB @ SLAB BYPASS

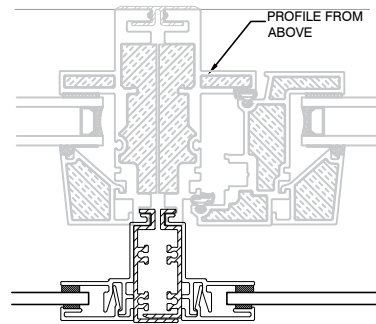


5 COUPLER @ SLAB BYPASS

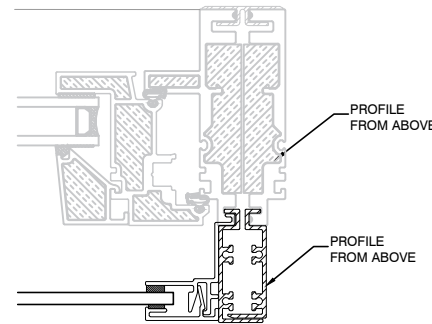


6 COUPLED JAMB @ SLAB BYPASS

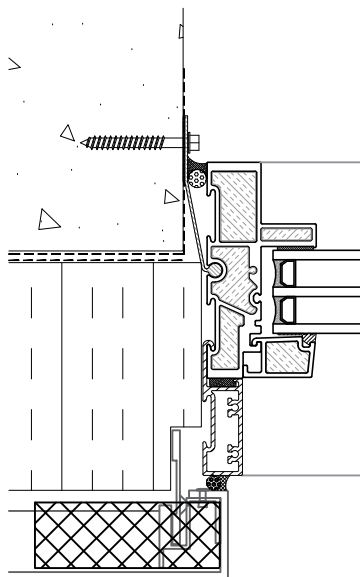


7a WINDOW WALL JAMB

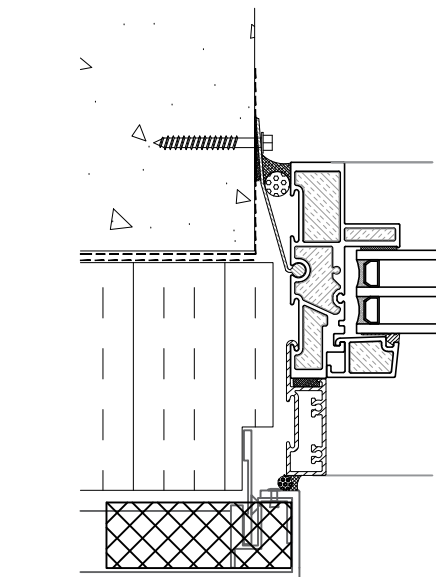


7 WINDOW WALL JAMB
CLADDING BY OTHERS

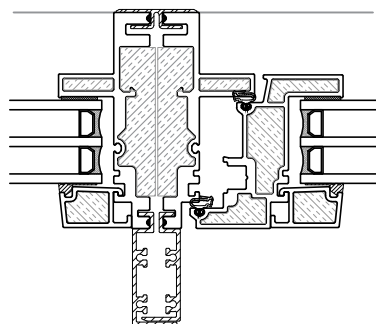

8 VERTICAL COUPLER

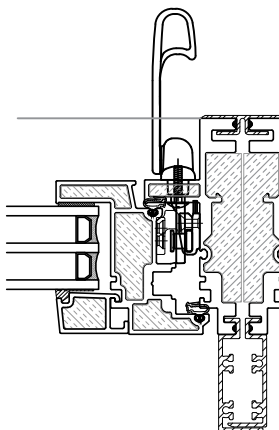

9 WINDOW WALL JAMB

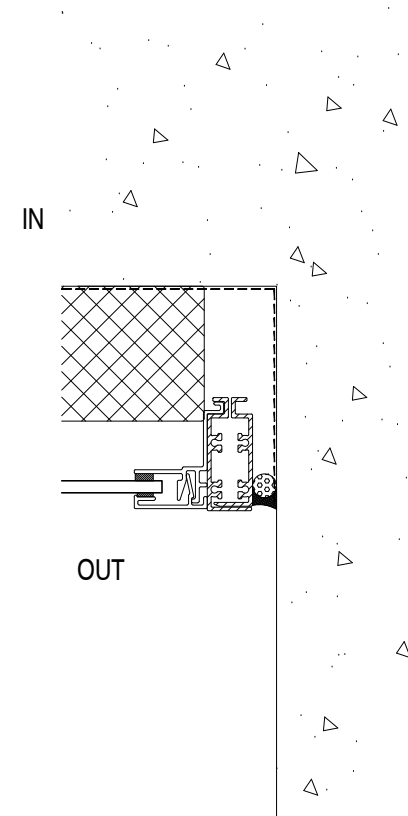

11 BYPASS JAMB AT BALCONY EDGE

Triple glazing available as an option in all vision glass products



CASCADIA

#101-5350 275TH STREET
LANGLEY, BC CANADA V4W 0C1
604-857-4600

PROJECT TITLE:

UNIVERSAL
WINDOW
WALL

ISSUE	DESCRIPTION	DATE
1	DRAFT DRAWINGS	FEB.1/19
2	VERSION 2	APR.26/20
3	VERSION 3	AUG.09/23

DRAWING

TITLE:

WINDOW WALL
PLAN DETAILS

SCALE: N.T.S.




DATE: AUG. 09, 2023

DRAWN BY: CH

PROJECT #:

DRAWING NO.:

WW1

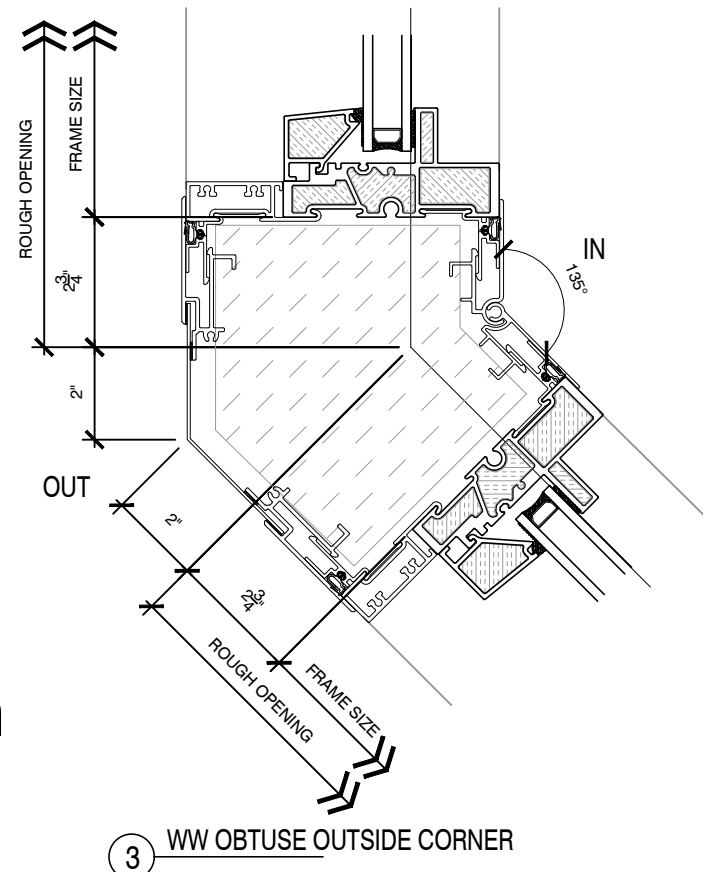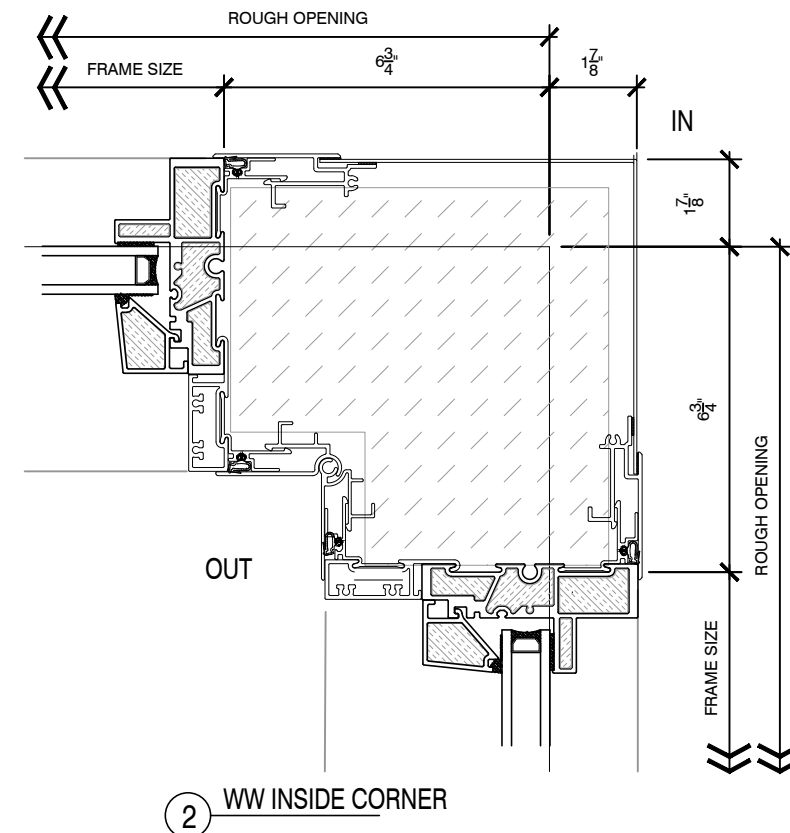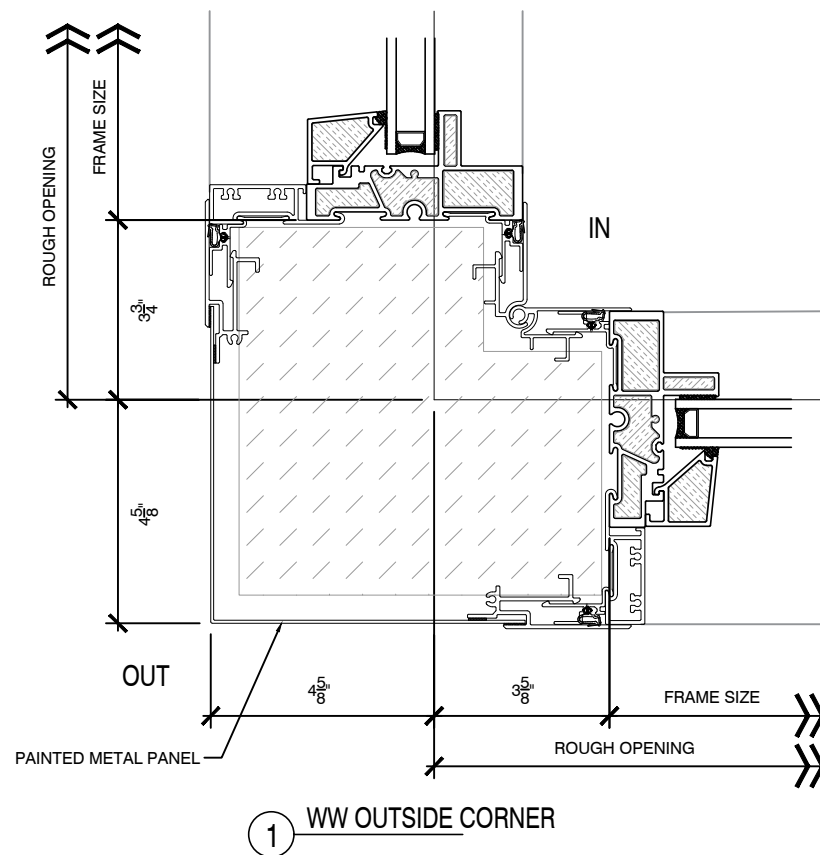

All details apply to corners from 90 degrees to 135 degrees (inside or outside corners).

Note:
The corner extrusions & inner insulation is factory-assembled and delivered to site as a single module.

Install sequence:
Window 1 - Corner module -
Window 2
(starting from either side)



CASCADIA

#101-5350 275TH STREET
LANGLEY, BC CANADA V4W 0C1
604-857-4600

PROJECT TITLE:
**UNIVERSAL
WINDOW
WALL**

ISSUE	DESCRIPTION	DATE
1	DRAFT DRAWINGS	FEB.1/19
2	VERSION 2	APR.26/20
3	VERSION 3	AUG.09/23

DRAWING
TITLE:
**WINDOW WALL
PLAN DETAILS**


SCALE: N.T.S. DRAWING NO.:
DATE: AUG. 09, 2023
DRAWN BY: CH
PROJECT #:

WW2



CASCADIA

#101-5350 275TH STREET
LANGLEY, BC CANADA V4W 0C1
604-857-4600



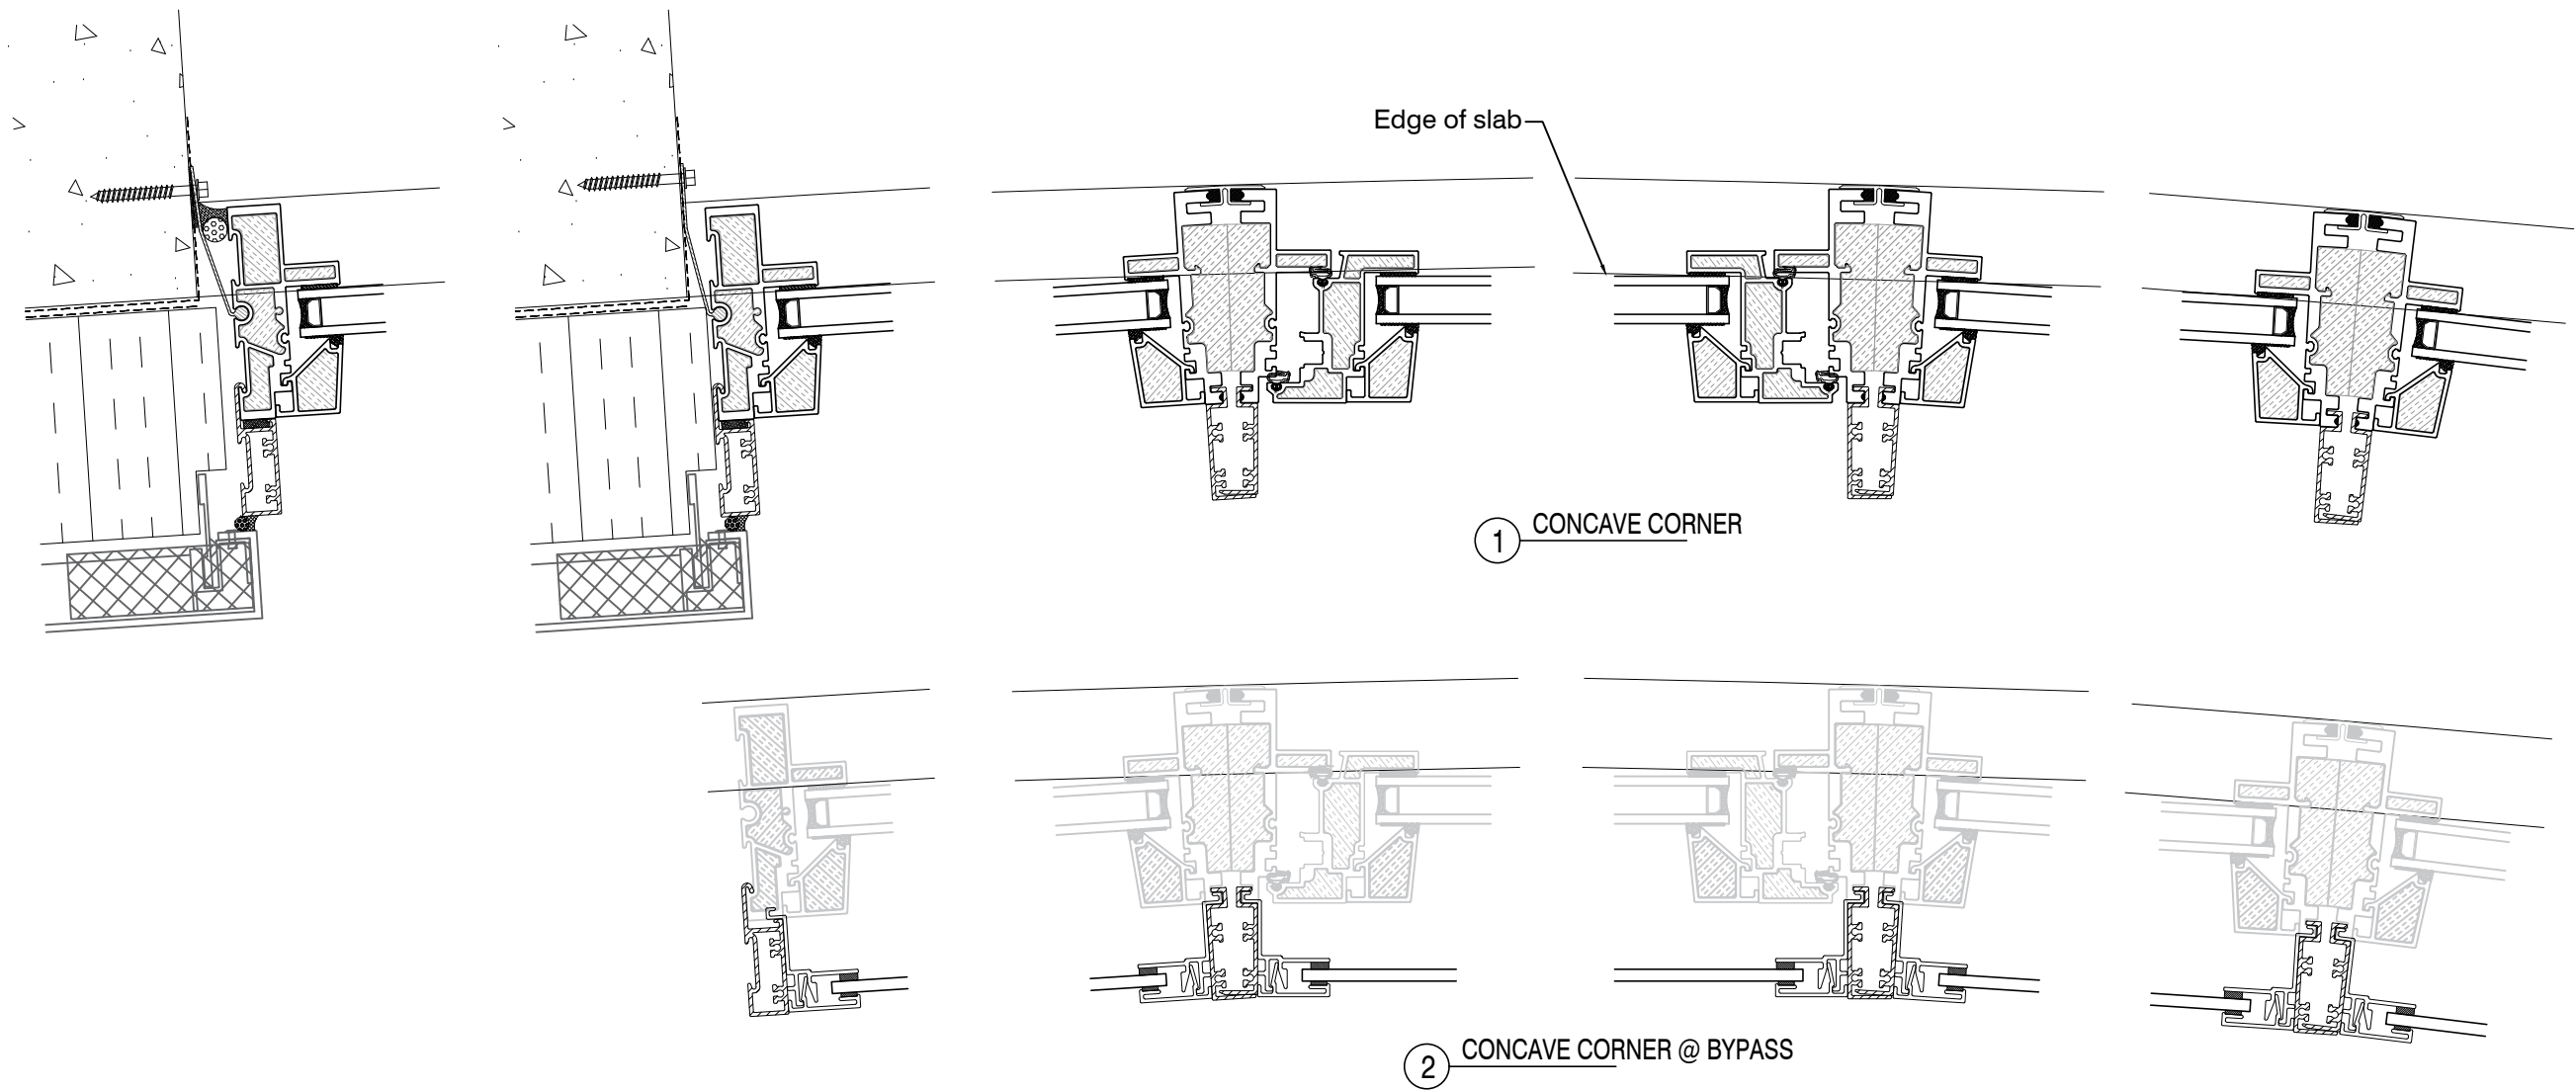


PROJECT TITLE:
**UNIVERSAL
WINDOW
WALL**




ISSUE	DESCRIPTION	DATE
1	DRAFT DRAWINGS	FEB.1/19
2	VERSION 2	APR.26/20
3	VERSION 3	AUG.09/23

DRAWING
TITLE:
**WINDOW WALL
PLAN DETAILS**



SCALE: N.T.S.
DATE: AUG. 09, 2023
DRAWN BY: CH
PROJECT #:
DRAWING NO.:
WW3

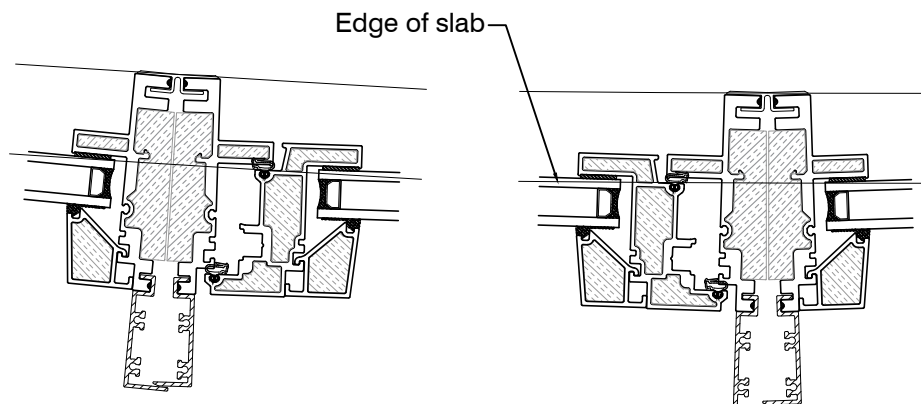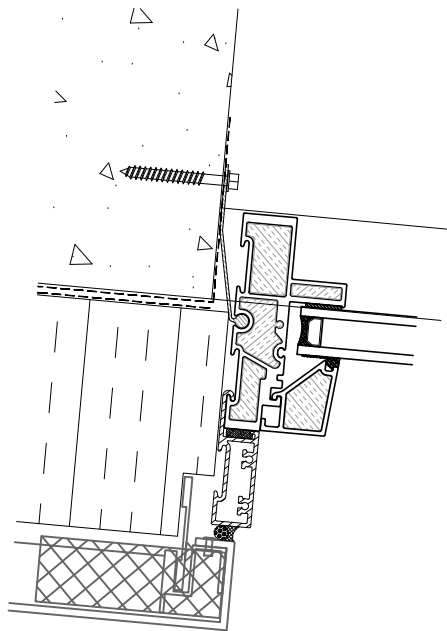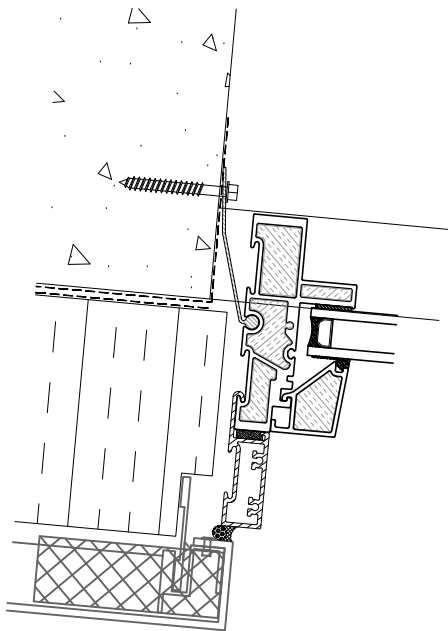

1 CONVEX CORNER

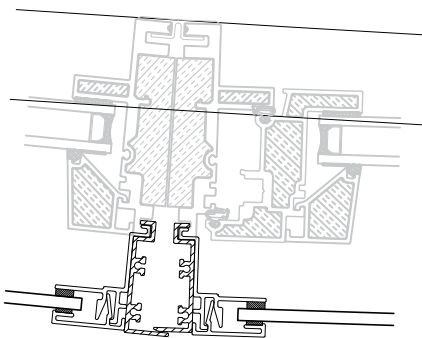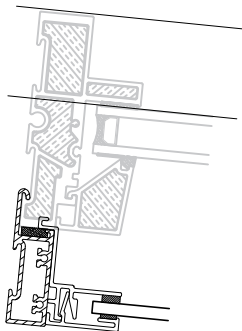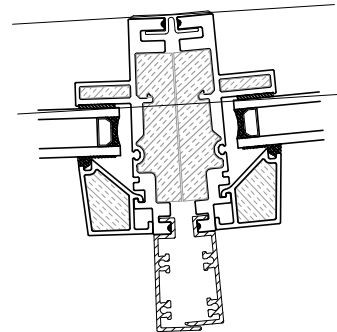

2 CONVEX CORNER @ BYPASS

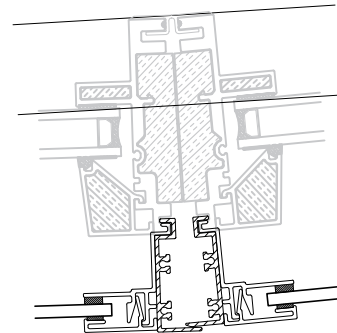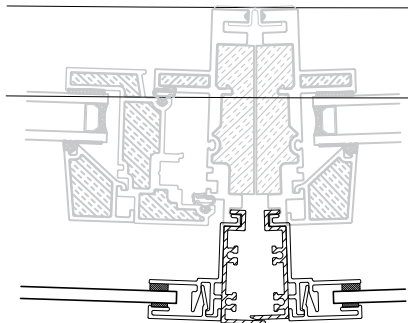

CASCADIA

#101-5350 275TH STREET
LANGLEY, BC CANADA V4W 0C1
604-857-4600

PROJECT TITLE:

UNIVERSAL
WINDOW
WALL

ISSUE	DESCRIPTION	DATE
1	DRAFT DRAWINGS	FEB.1/19
2	VERSION 2	APR.26/20
3	VERSION 3	AUG.09/23

DRAWING

TITLE:

WINDOW WALL
PLAN DETAILS

SCALE: N.T.S.


DATE: AUG. 09, 2023

DRAWN BY: CH


PROJECT #:

DRAWING NO.:


WW4

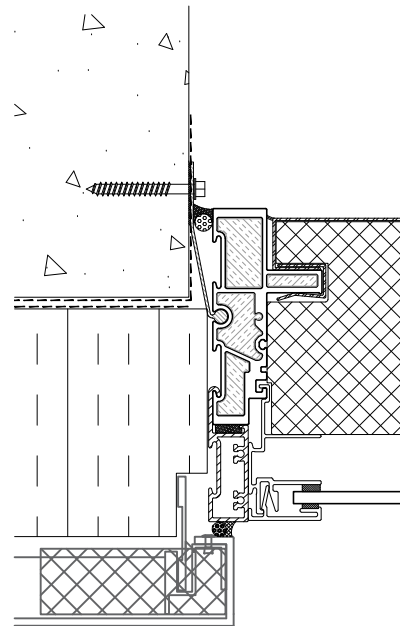


1a PREMIUM BACKPAN JAMB

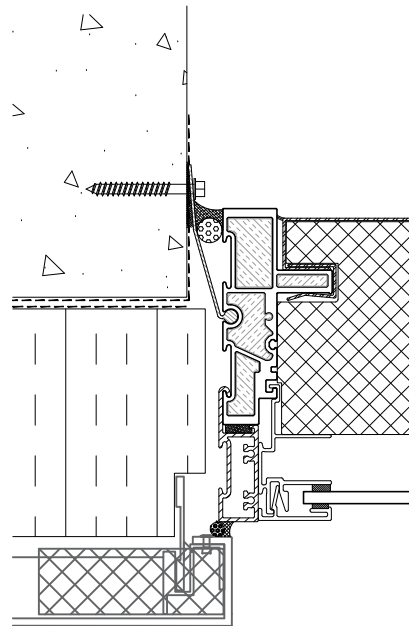


1 PREMIUM BACKPAN JAMB

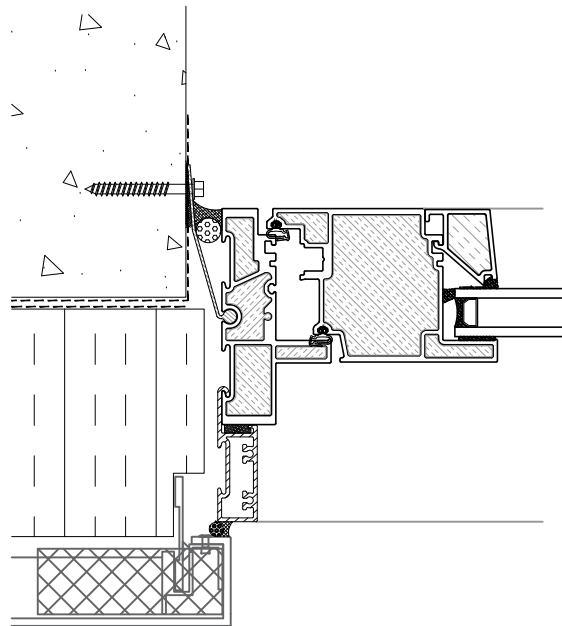


2 INSWING/INWARD SLIDER DOOR JAMB

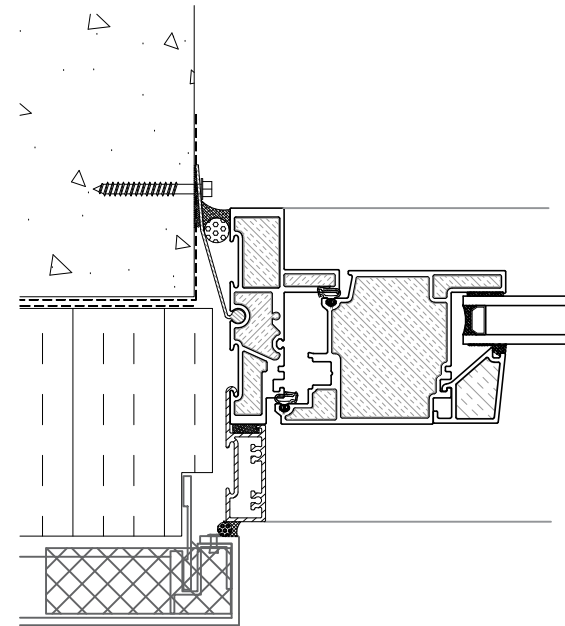


3 OUTSWING/OUTWARD SLIDER DOOR JAMB

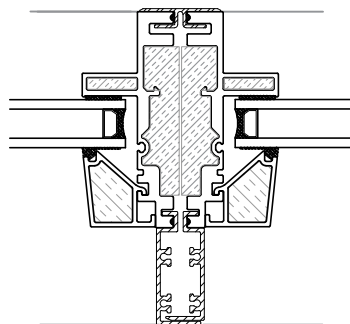


4 STANDARD COUPLER

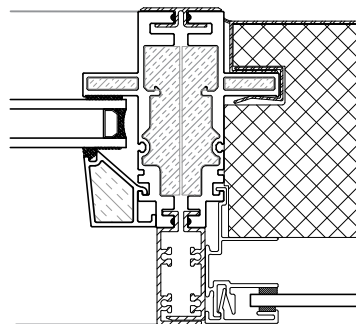


5 PREMIUM BACKPAN COUPLER

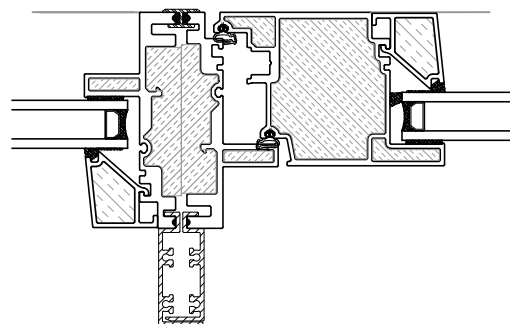


6 INSWING/INWARD SLIDER DOOR COUPLER

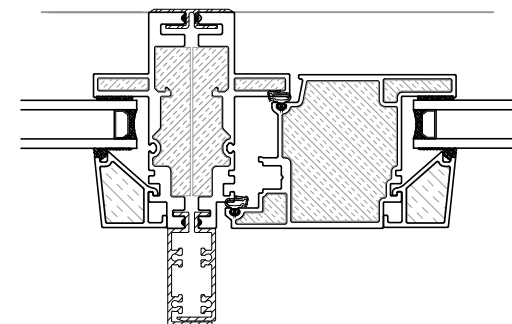


7 OUTSWING/OUTWARD SLIDER DOOR COUPLER

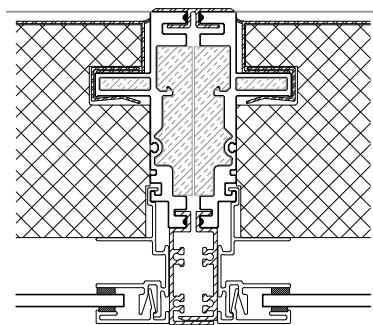


8 STANDARD BACKPAN COUPLER

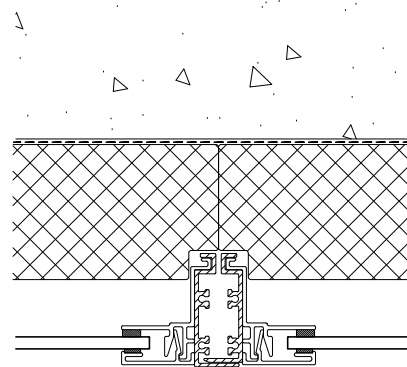


9 STANDARD BYPASS COUPLER

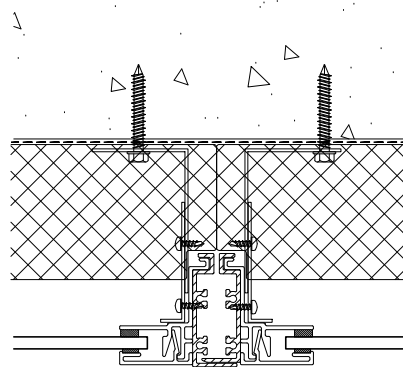

10 STANDARD PARAPET COUPLER

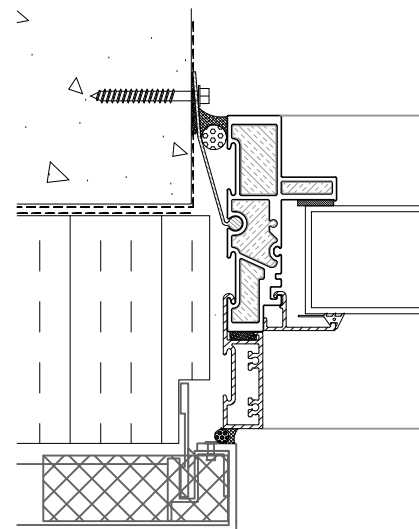

11 LOUVER JAMB

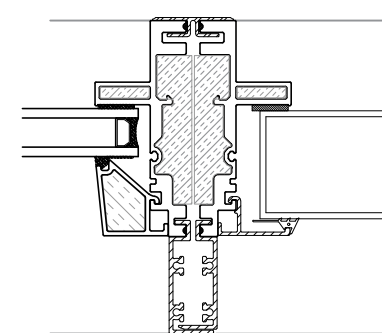

12 LOUVER COUPLER



CASCADIA

#101-5350 275TH STREET
LANGLEY, BC CANADA V4W 0C1
604-857-4600

PROJECT TITLE:
**UNIVERSAL
WINDOW
WALL**


ISSUE	DESCRIPTION	DATE
1	DRAFT DRAWINGS	FEB.1/19
2	VERSION 2	APR.26/20
3	VERSION 3	AUG.09/23

DRAWING
TITLE:
**WINDOW WALL
PLAN DETAILS**


SCALE: N.T.S.
DATE: AUG. 09, 2023
DRAWN BY: CH
PROJECT #:

DRAWING NO.:
WW5


Product option: Sill Angle or Safety Sill Angle

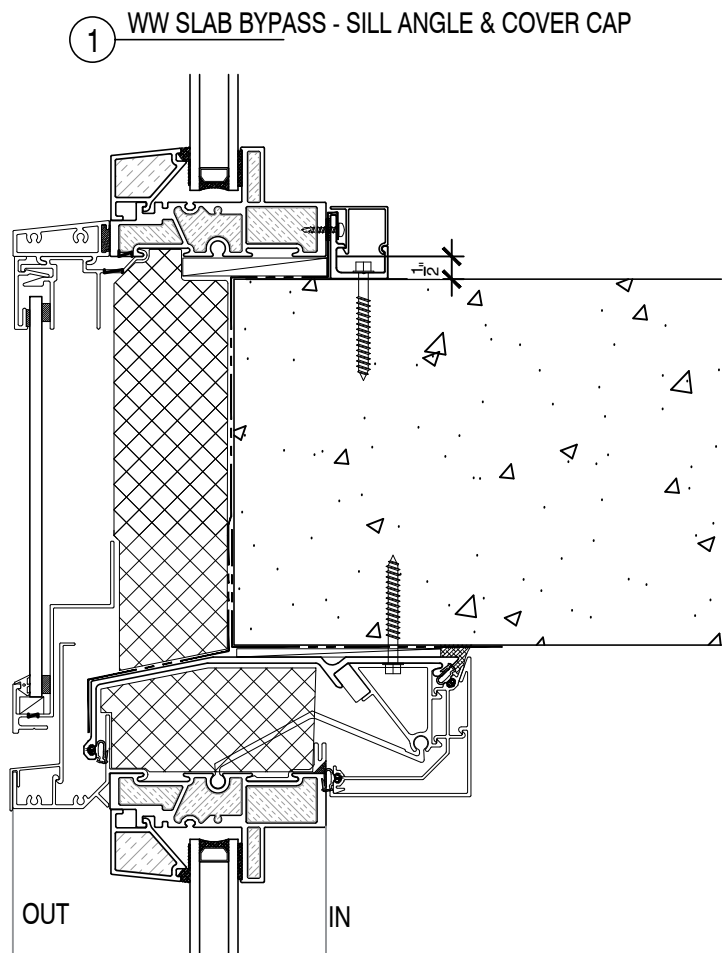

2 FIBERGLASS DEFLECTION HEAD FLASHING
Default Head Detail In These Drawings

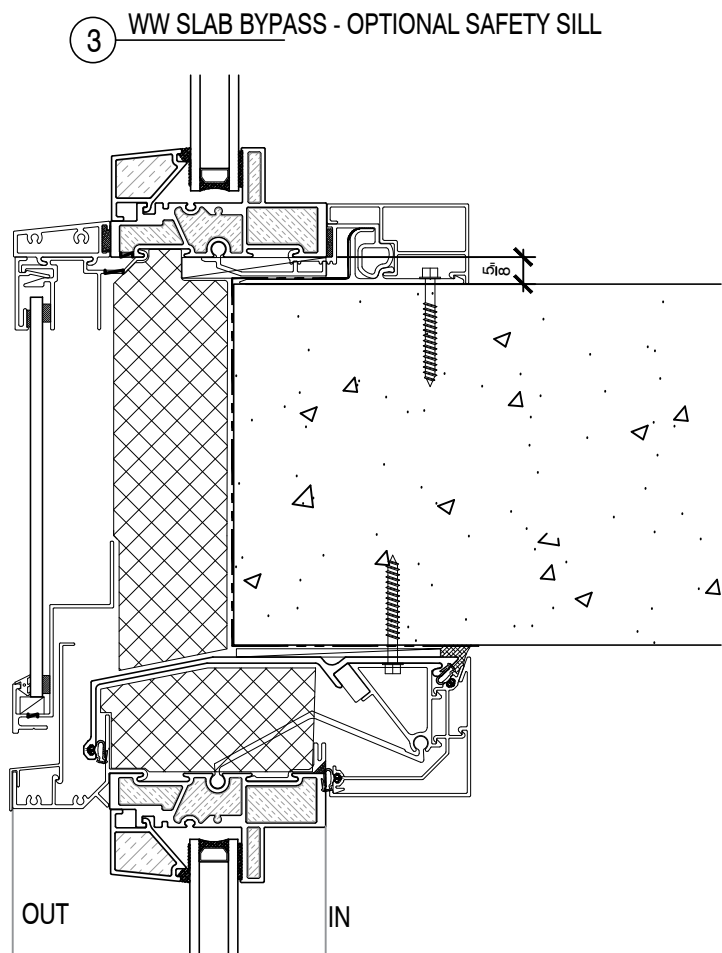


4 FIBERGLASS DEFLECTION HEAD FLASHING
Default Head Detail In These Drawings

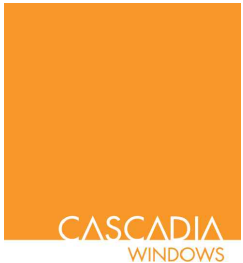

CASCADIA

#101-5350 275TH STREET
LANGLEY, BC CANADA V4W 0C1
604-857-4600


PROJECT TITLE:		
UNIVERSAL WINDOW WALL		
ISSUE	DESCRIPTION	DATE
1	DRAFT DRAWINGS	FEB.1/19
2	VERSION 2	APR.28/20
3	VERSION 3	AUG.09/23
DRAWING TITLE:		
WINDOW WALL SECTION DETAILS		
SCALE: N.T.S.	DRAWING NO.:	
DATE: AUG. 09, 2023	WW6	
DRAWN BY: CH		
PROJECT #:		

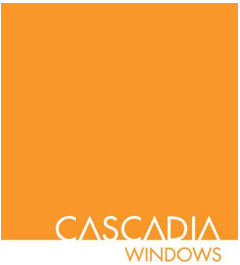


CASCADIA

#101-5350 275TH STREET
LANGLEY, BC CANADA V4W 0C1
604-857-4600

5 HORIZONTAL MULLION W/ OPERABLE

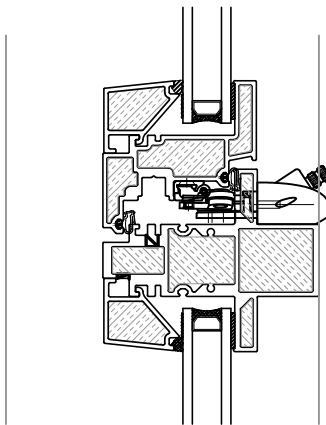

6 WW SLAB BYPASS

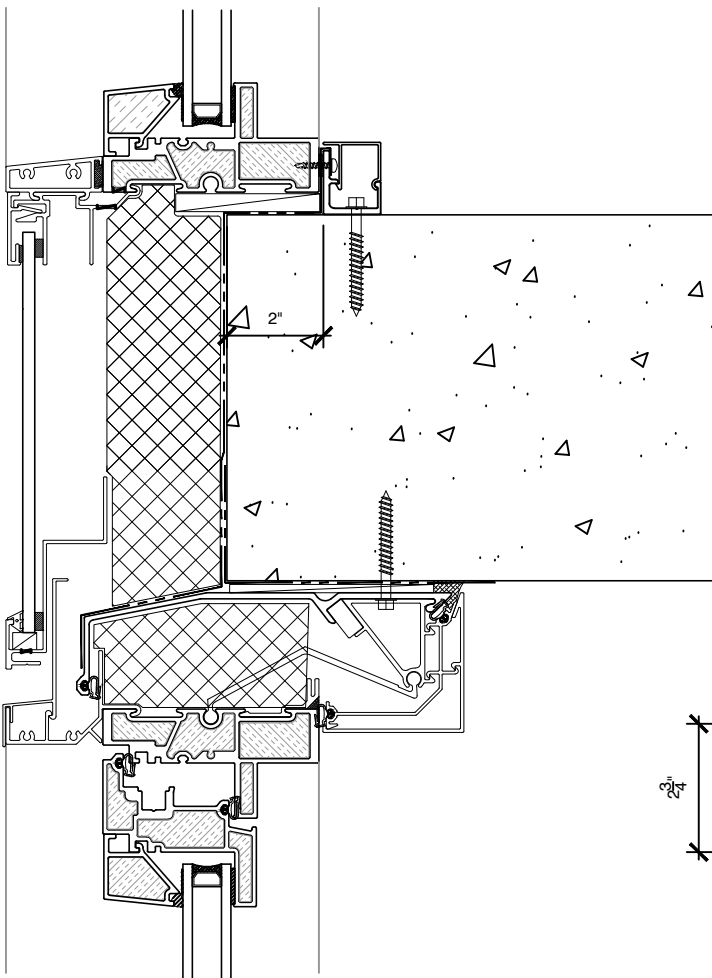


AVAILABLE AS SPANDREL
GLASS OR METAL PANEL


OUT

IN

8 HEAD DET.

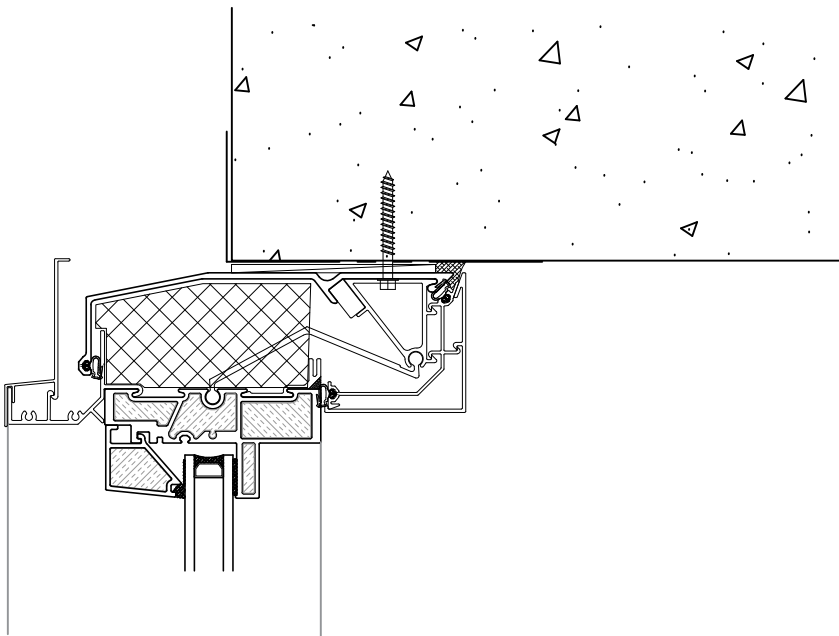

9 SILL DET. AT PATIO / TERRACE

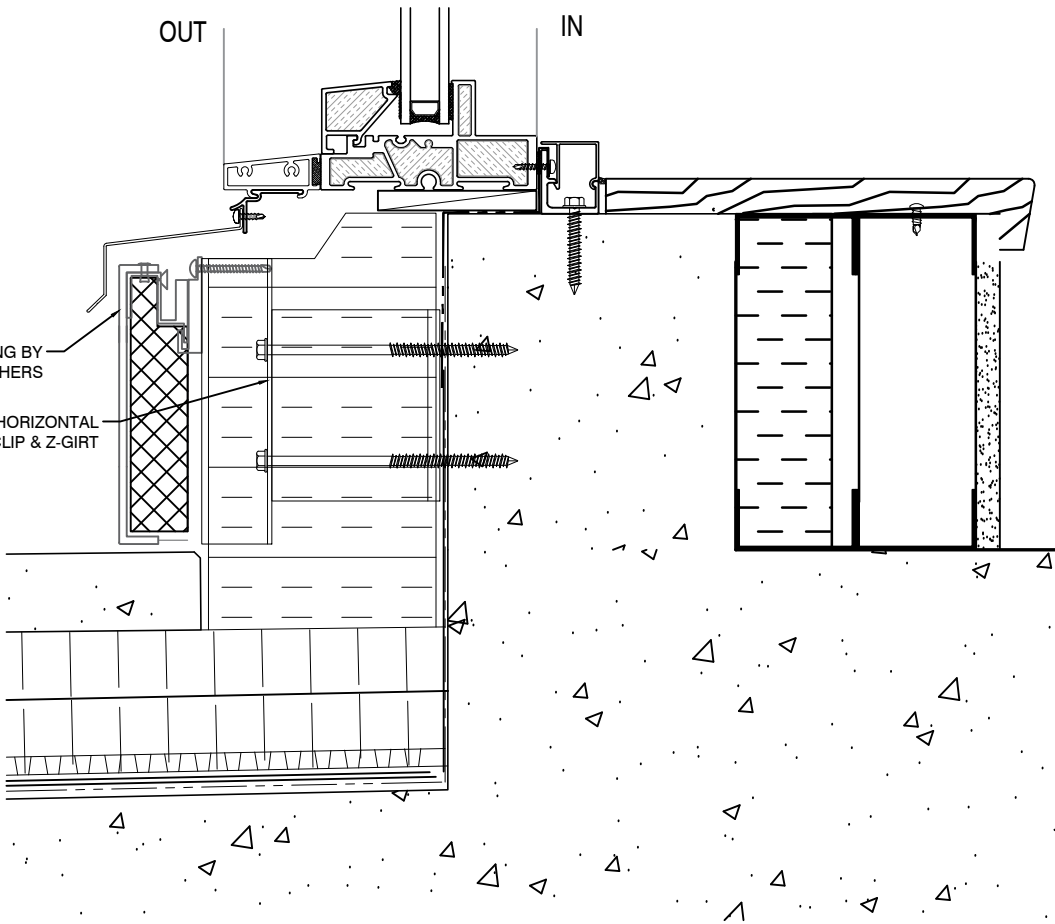

CLADDING BY
OTHERS
3.5" HORIZONTAL
CASCADIA CLIP & Z-GIRT


OUT

IN

OUT

IN

7 BUILT DOWN HEADER

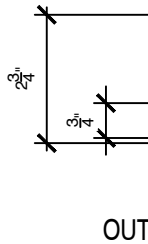

PROJECT TITLE:
UNIVERSAL
WINDOW
WALL



ISSUE	DESCRIPTION	DATE
1	DRAFT DRAWINGS	FEB.1/19
2	VERSION 2	APR.26/20
3	VERSION 3	AUG.09/23

DRAWING
TITLE:
WINDOW WALL
SECTION DETAILS

SCALE: N.T.S.
DATE: AUG. 09, 2023
DRAWN BY: CH
PROJECT #:

DRAWING NO.:
WW7

Product option:
4" and 5" backpan insulation thicknesses
4" may need custom request - TBC

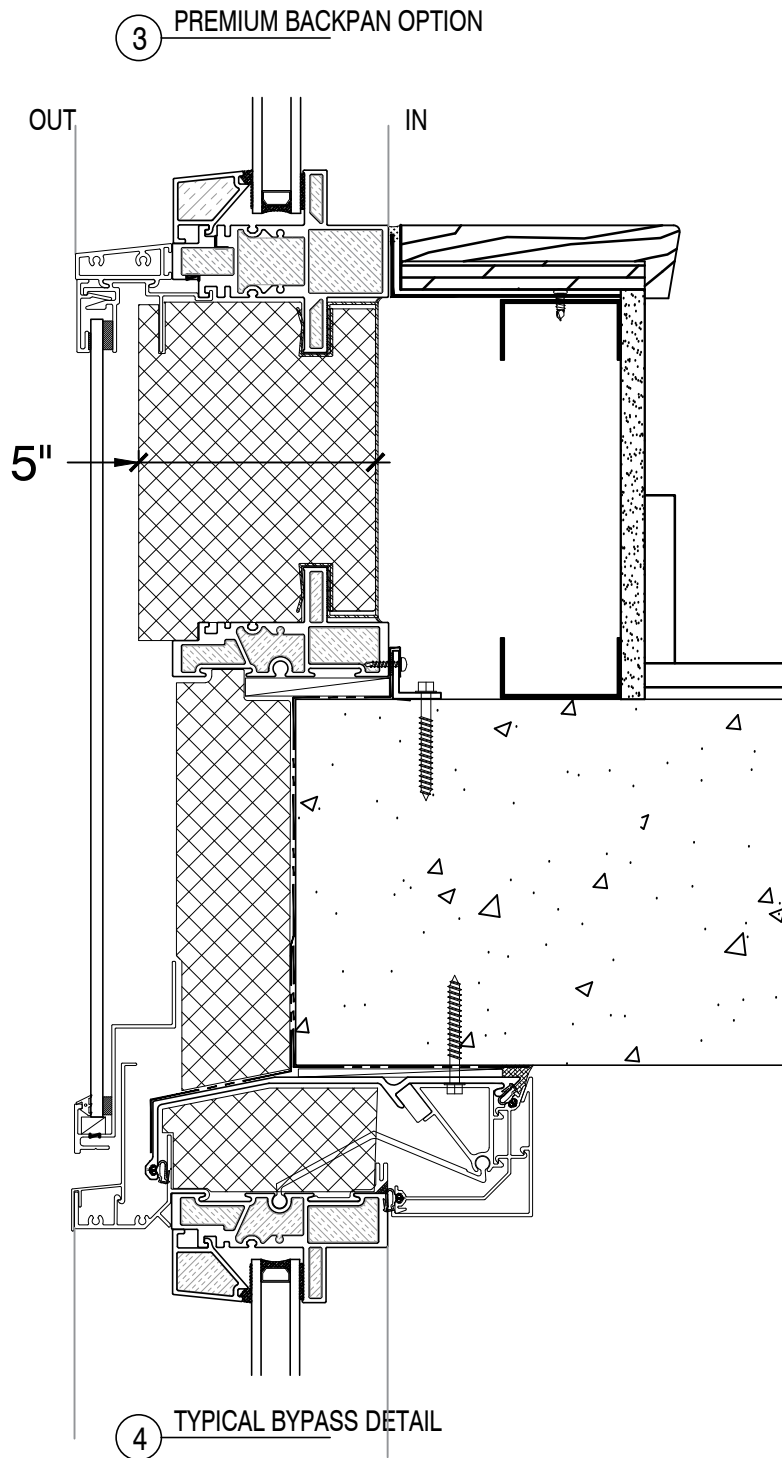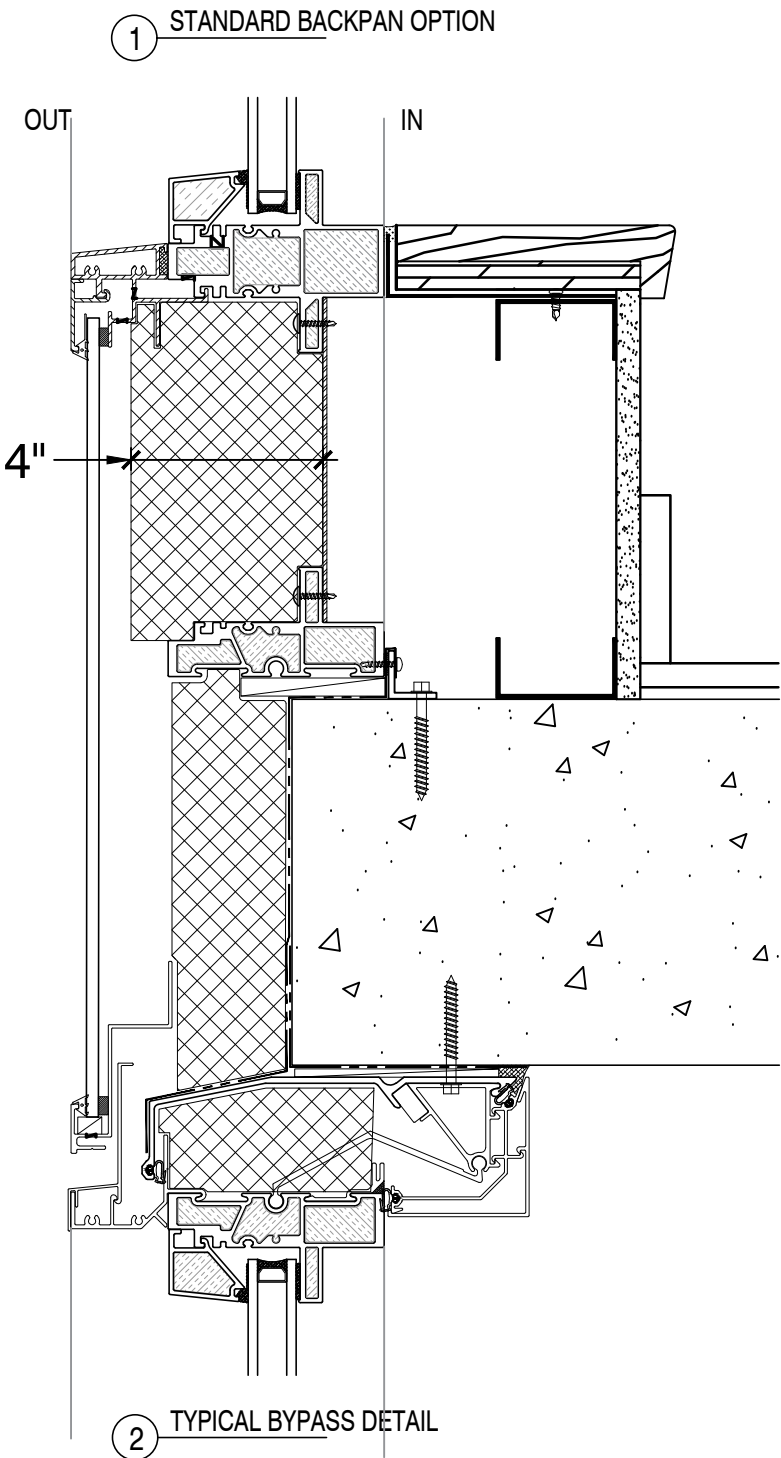

CASCADIA

#101-5350 275TH STREET
LANGLEY, BC CANADA V4W 0C1
604-857-4600


PROJECT TITLE:
**UNIVERSAL
WINDOW
WALL**

ISSUE	DESCRIPTION	DATE
1	DRAFT DRAWINGS	FEB.1/19
2	VERSION 2	APR.28/20
3	VERSION 3	AUG.09/23


DRAWING
TITLE:
**WINDOW WALL
SECTION DETAILS**

SCALE: N.T.S. DRAWING NO.:
DATE: AUG. 09, 2023
DRAWN BY: CH
PROJECT #:

WW8

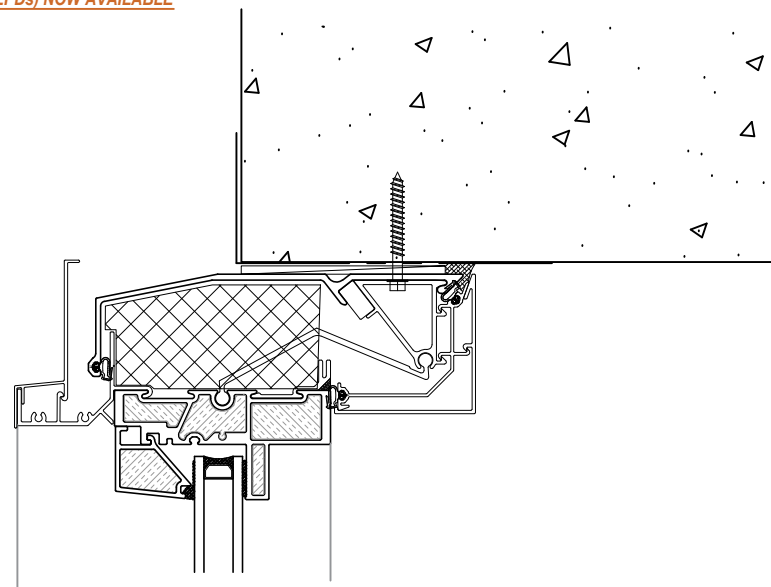


① WINDOW/SIDELITE HEAD AT BALCONY

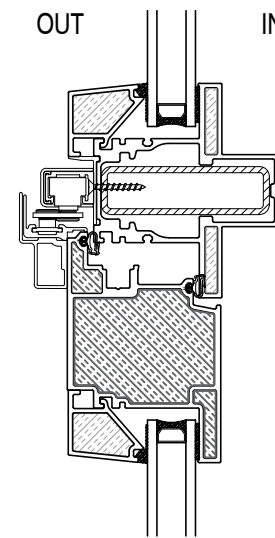

3 OUTWARD SLIDER TRANSOM HEAD


Note:
Transom is required
for outward opening
doors

 


4 **OUTWARD SLIDER SILL**



OUT IN

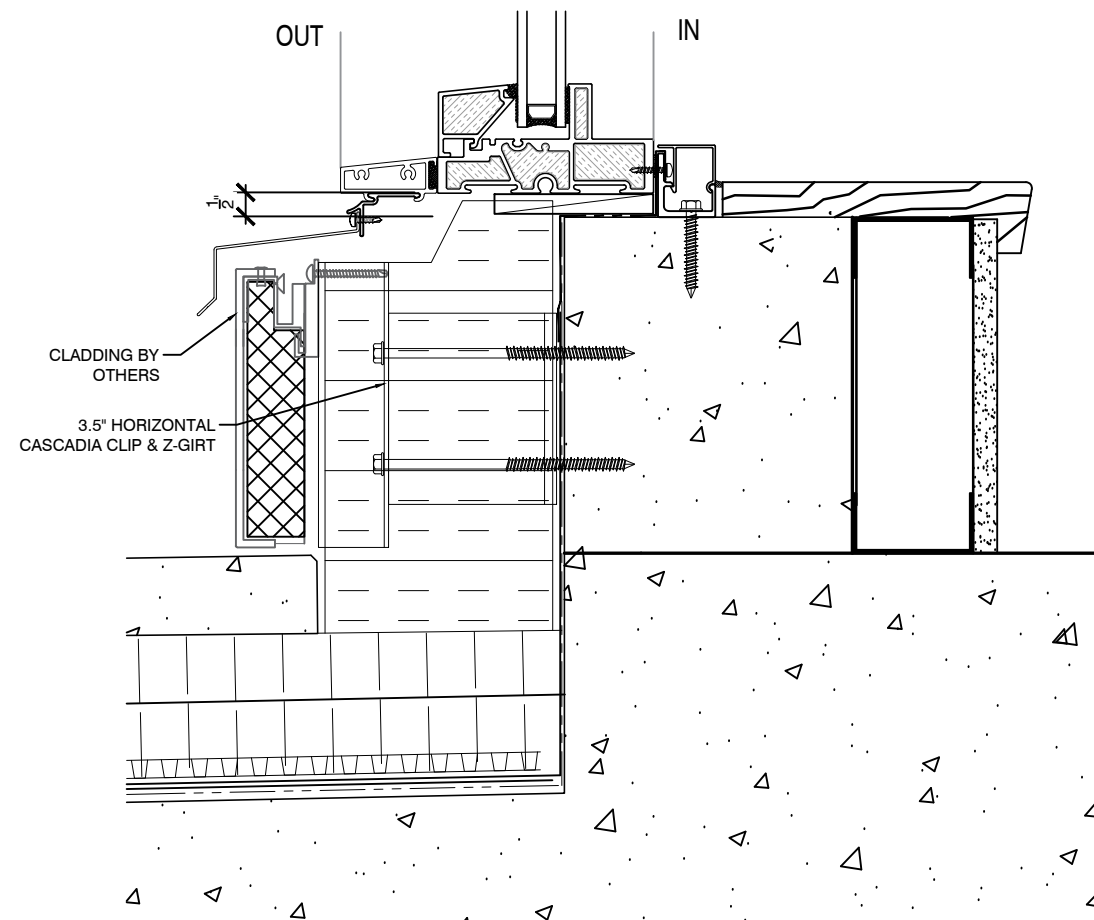

② WINDOW/SIDELITE SILL AT BALCONY

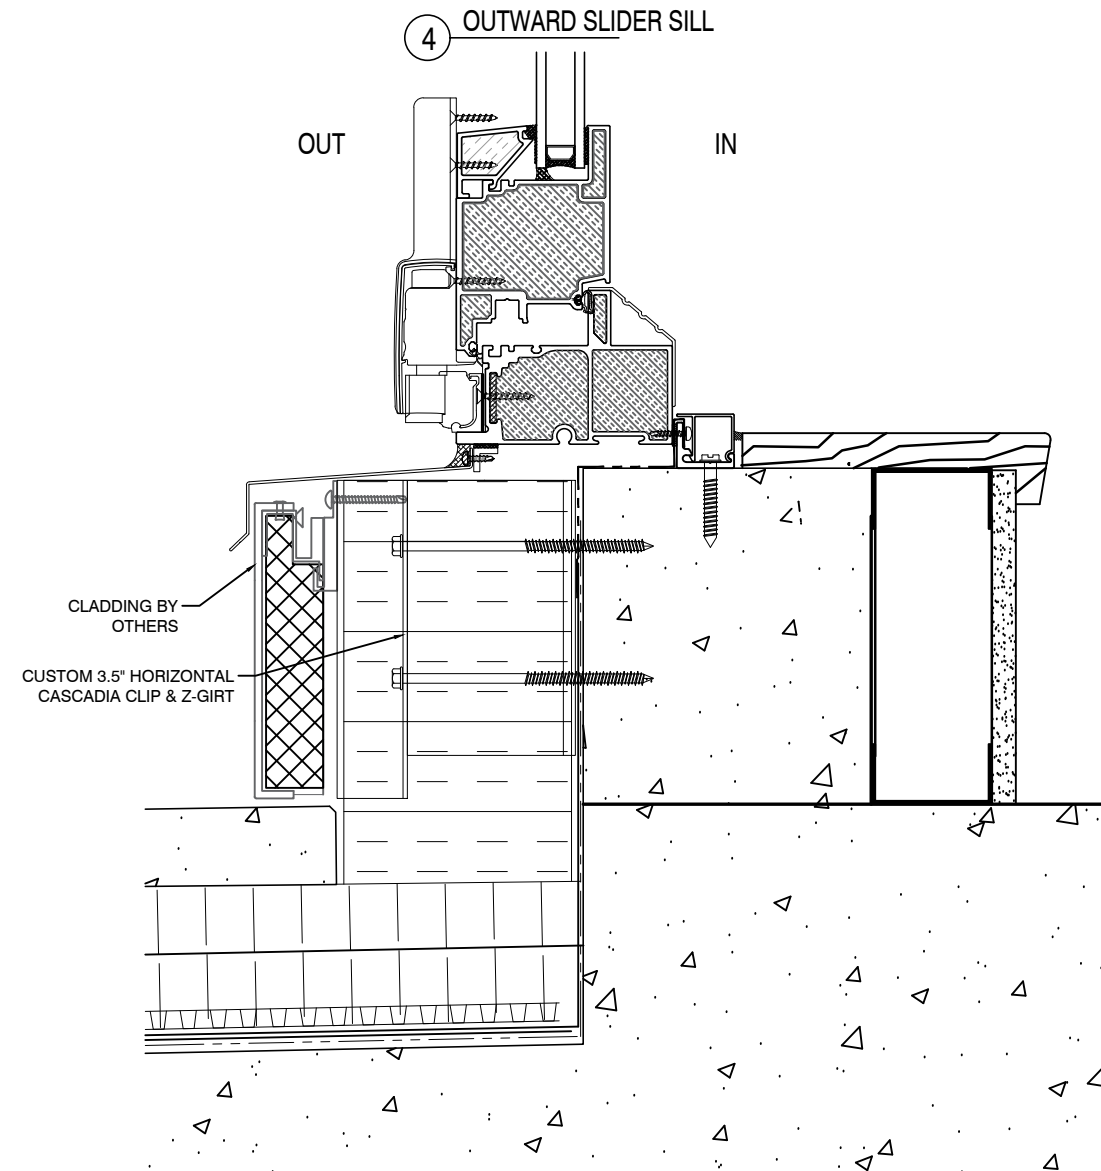

CASCADIA

#101-5350 275TH STREET
 LANGLEY, BC CANADA V4W 0C1
 604-857-4600

PROJECT TITLE:

UNIVERSAL WINDOW WALL

ISSUE	DESCRIPTION	DATE
1	DRAFT DRAWINGS	FEB.1/19
2	VERSION 2	APR.28/20
3	VERSION 3	AUG.09/23

DRAWING

WINDOW WALL SECTION DETAILS

SCALE: N.T.S.

DATE: AUG. 09, 2023

DRAWN BY: CH






PROJECT #:

DRAWING NO.:

WW9

For head detail, refer to 1/WW10

For head detail, refer to 1/WW9

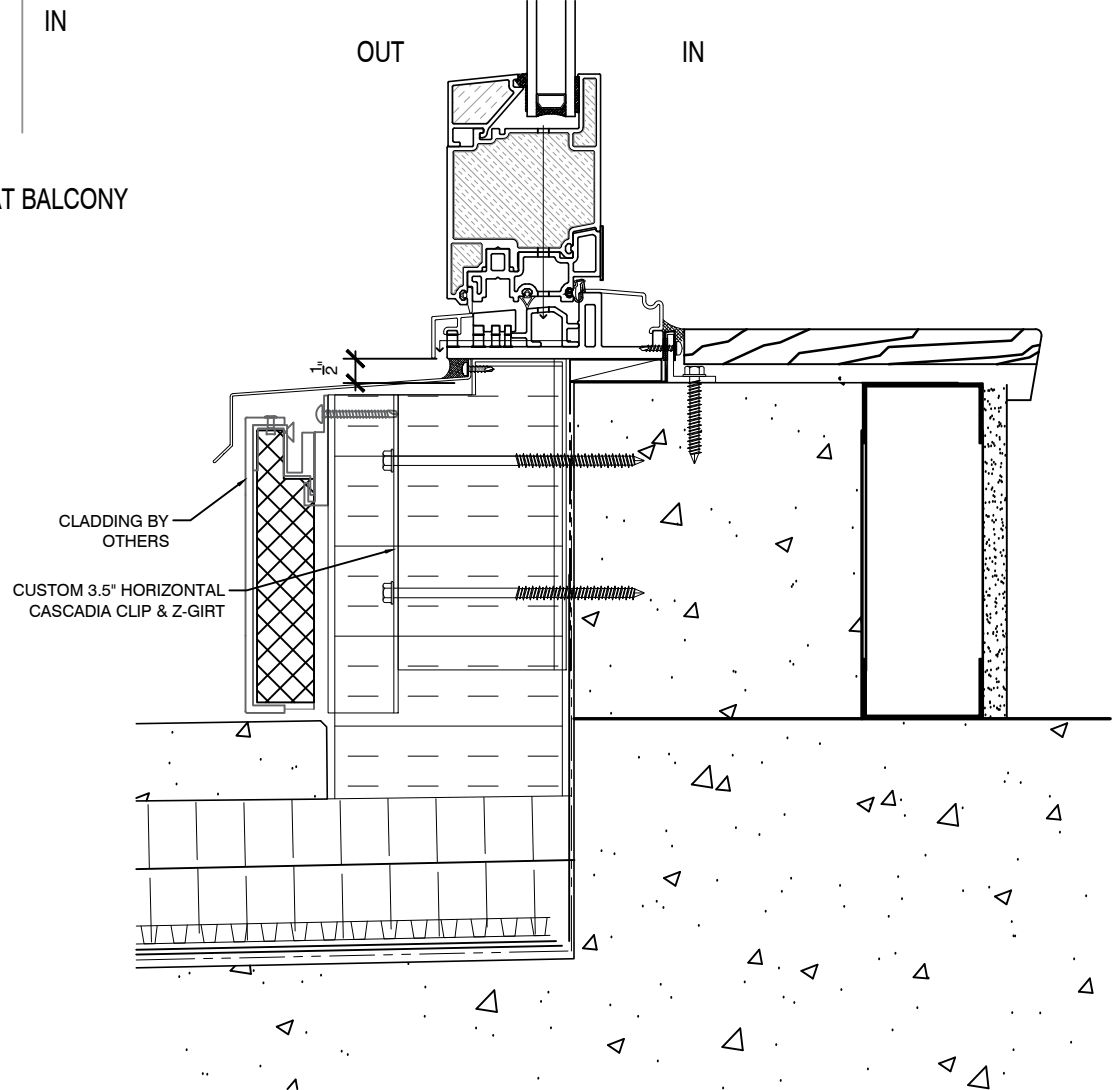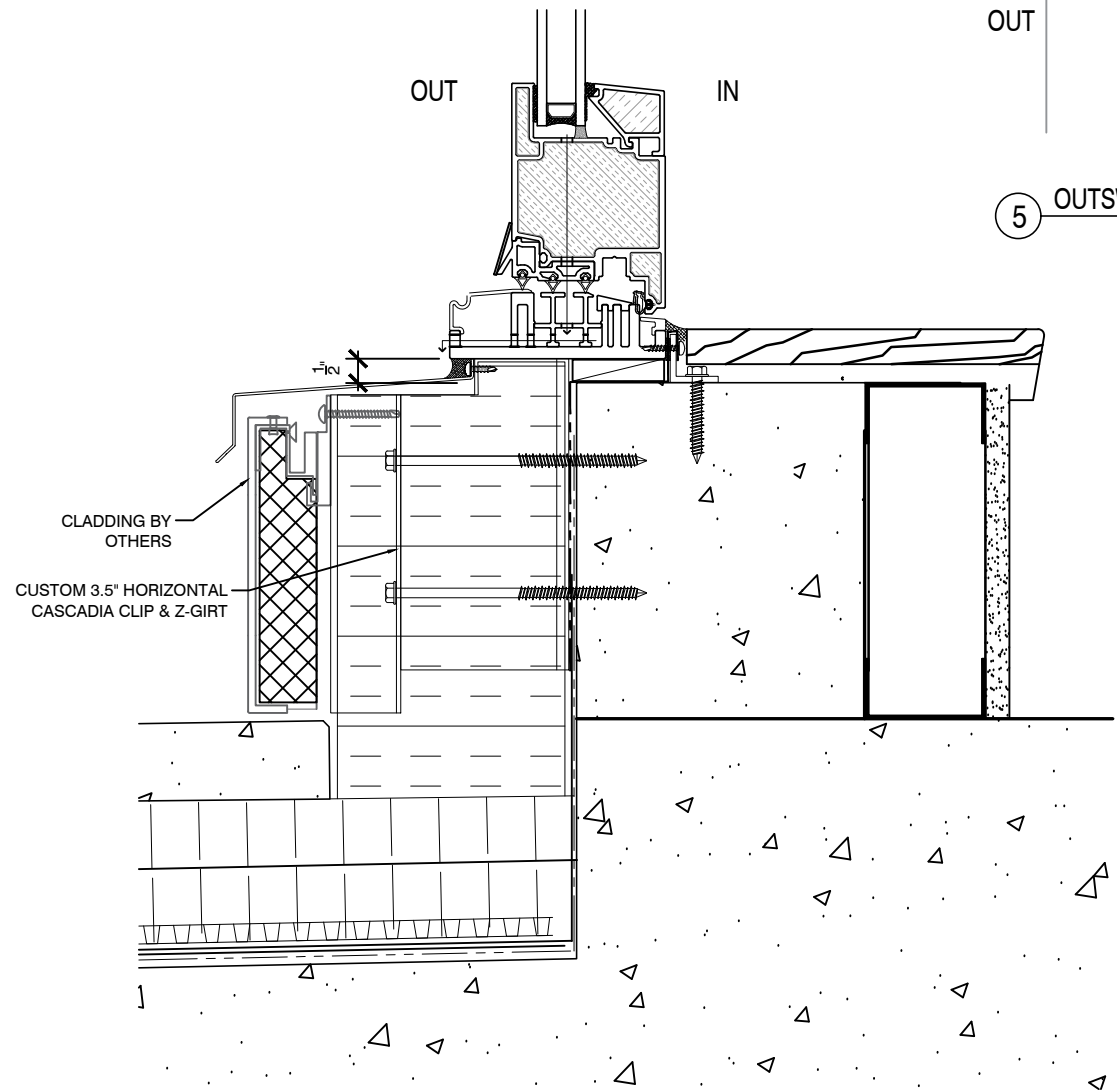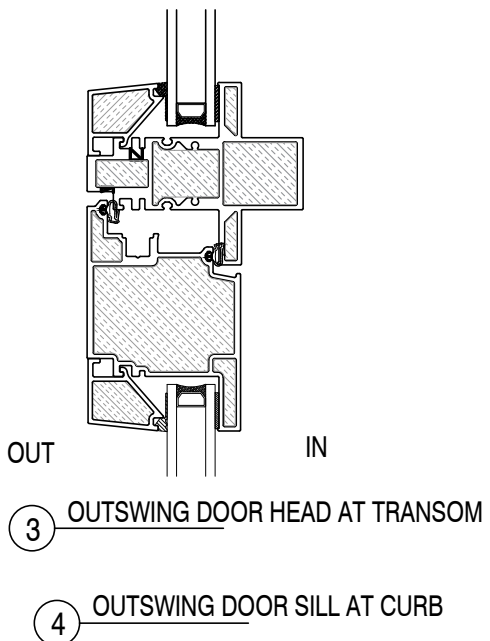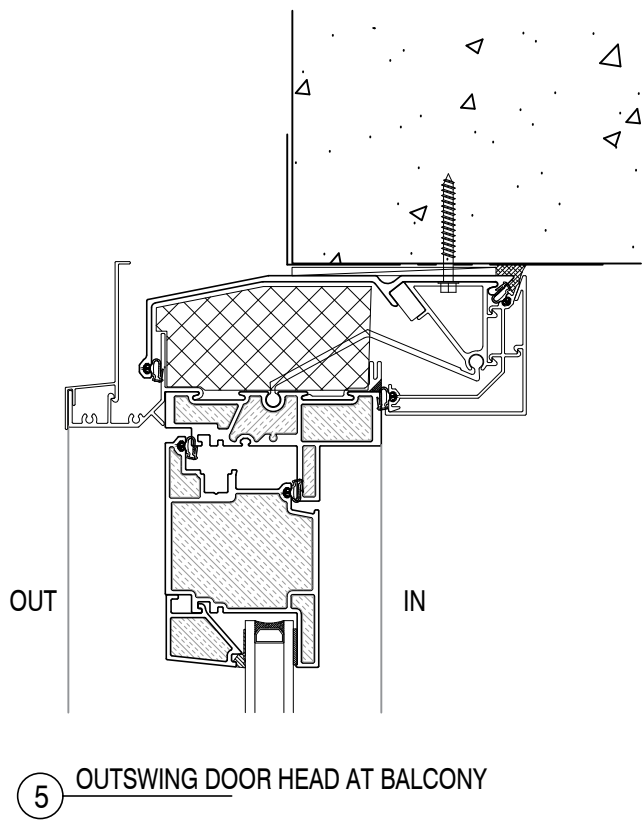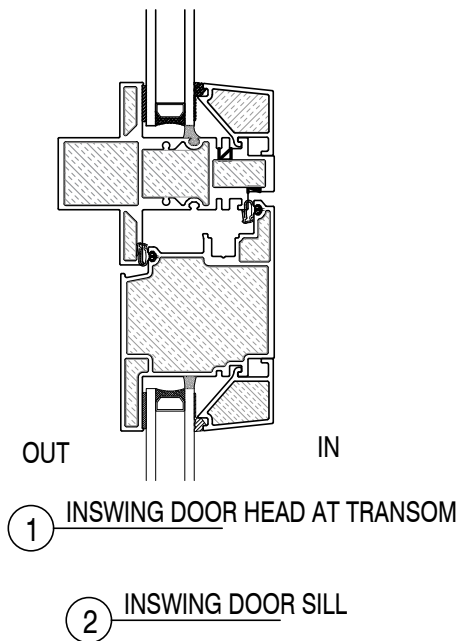

CASCADIA

#101-5350 275TH STREET
LANGLEY, BC CANADA V4W 0C1
604-857-4600

PROJECT TITLE:
UNIVERSAL
WINDOW
WALL

ISSUE	DESCRIPTION	DATE
1	DRAFT DRAWINGS	FEB.1/19
2	VERSION 2	APR.26/20
3	VERSION 3	AUG.09/23

DRAWING
TITLE:
WINDOW WALL
SECTION DETAILS

SCALE: N.T.S.
DATE: AUG. 09, 2023
DRAWN BY: CH
PROJECT #:

DRAWING NO.:
WW11

1 ACM PANEL
Alternate to Spandrel Glass

2 SPANDREL BYPASS DETAIL

3 BYPASS DETAIL AT INSULATED SOFFIT

4 ACM PANEL
Alternate to Spandrel Glass

5 SPANDREL GLASS HEAD at SOFFIT

6 SPANDREL GLASS SILL at CURB



CASCADIA


#101-5350 275TH STREET
LANGLEY, BC CANADA V4W 0C1
604-857-4600

PROJECT TITLE:
UNIVERSAL
WINDOW
WALL


ISSUE	DESCRIPTION	DATE
1	DRAFT DRAWINGS	FEB.1/19
2	VERSION 2	APR.26/20
3	VERSION 3	AUG.09/23

DRAWING
TITLE:
WINDOW WALL
SECTION DETAILS


SCALE: N.T.S.
DATE: AUG. 09, 2023
DRAWN BY: CH
PROJECT #:
DRAWING NO.:
WW12

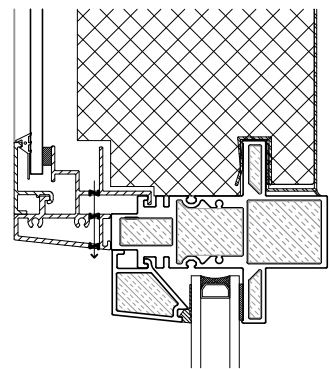

1 MULLION AT STANDARD BACKPAN

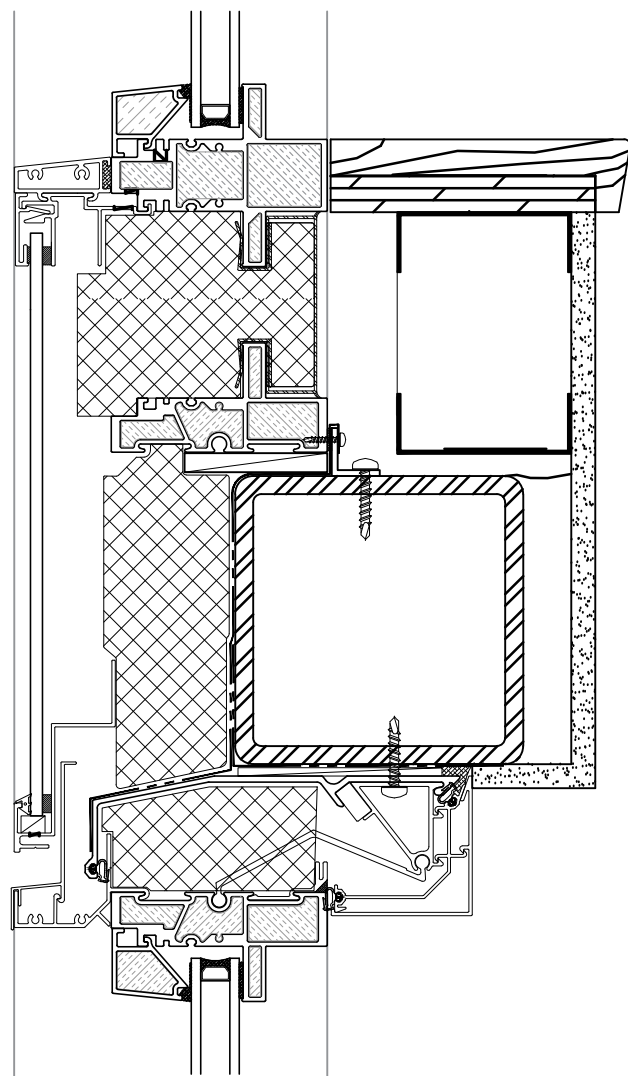

2 HEAD DET. AT HSS

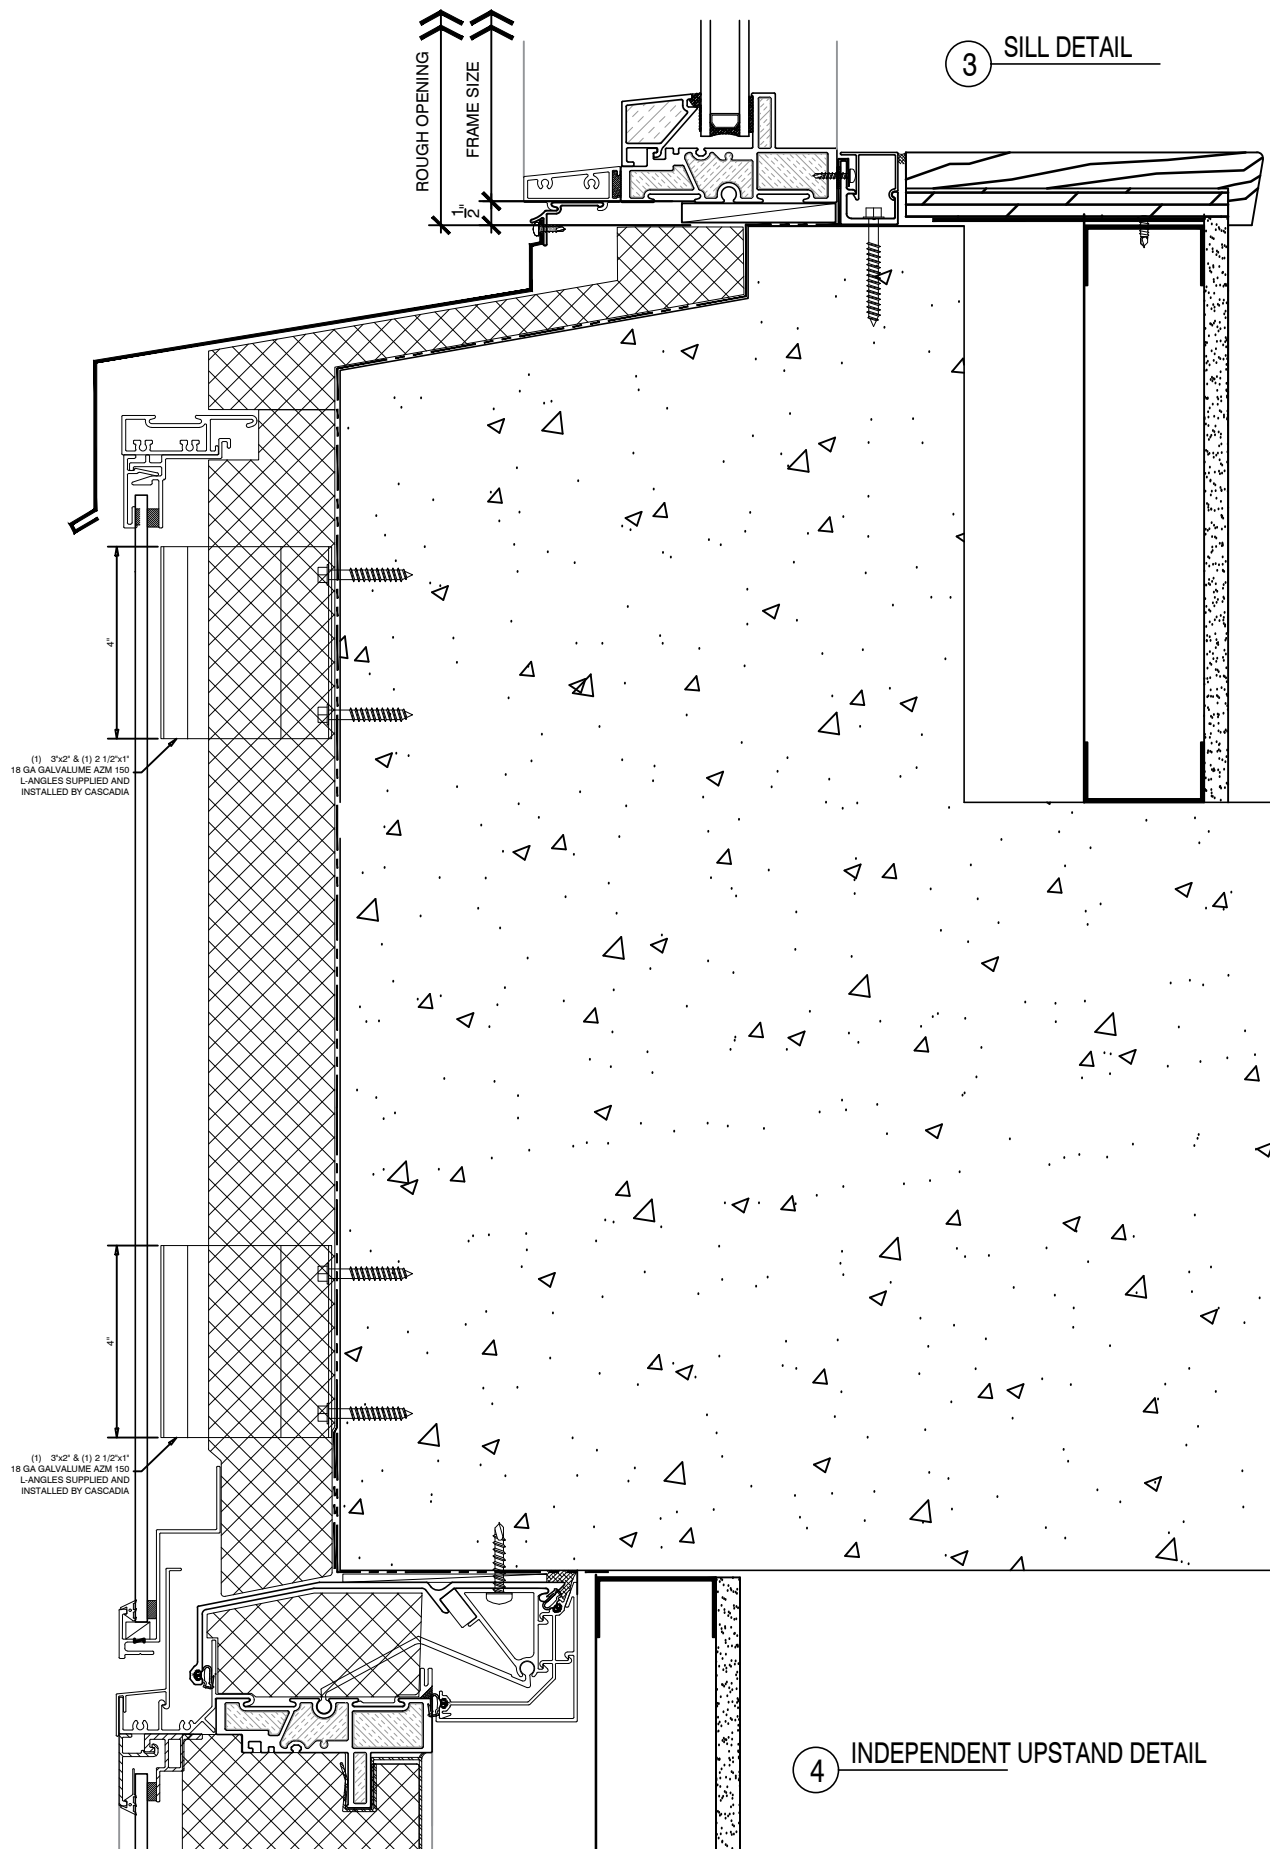

3 SILL DETAIL

4 INDEPENDENT UPSTAND DETAIL



CASCADIA

#101-5350 275TH STREET
LANGLEY, BC CANADA V4W 0C1
604-857-4600

PROJECT TITLE:

UNIVERSAL
WINDOW
WALL

ISSUE	DESCRIPTION	DATE
1	DRAFT DRAWINGS	FEB.1/19
2	VERSION 2	APR.28/20
3	VERSION 3	AUG.09/23

DRAWING

TITLE:

WINDOW WALL
SECTION DETAILS

SCALE: N.T.S.


DATE: AUG. 09, 2023

DRAWN BY: CH

PROJECT #:



DRAWING NO.:

WW13

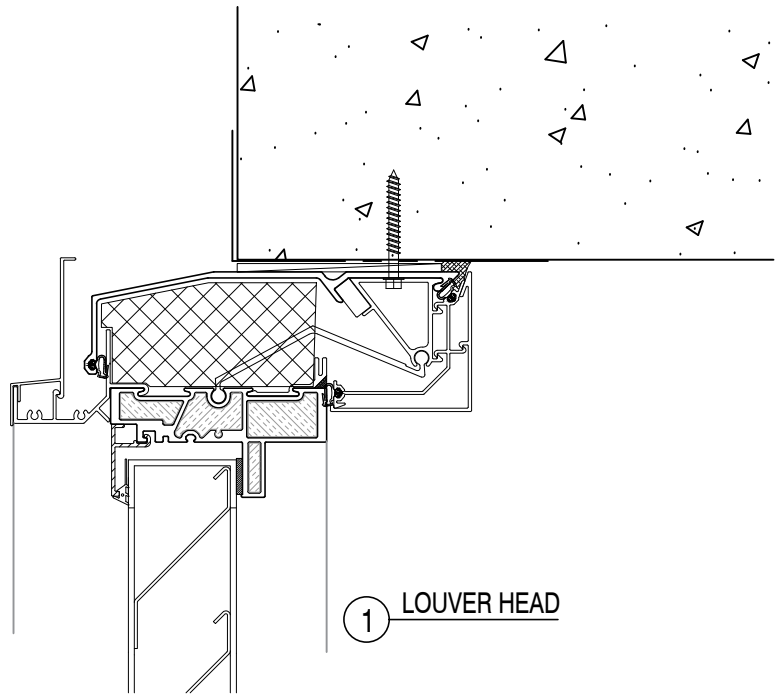


1 LOUVER HEAD

3 LOUVER MULLION HEAD

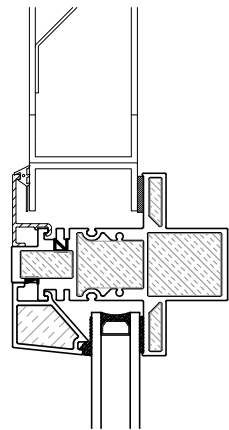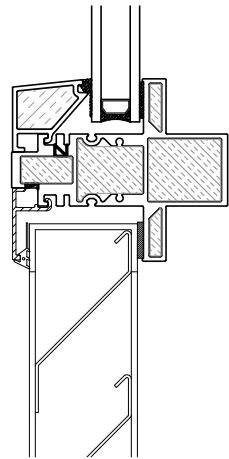


4 LOUVER MULLION SILL

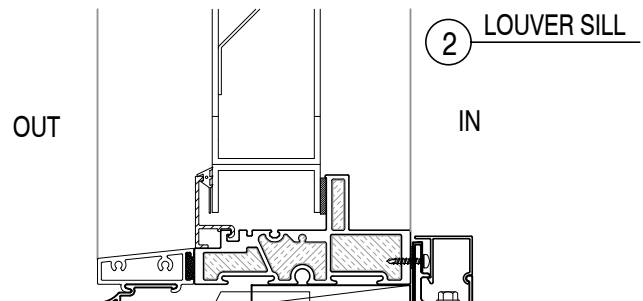

2 LOUVER SILL

CLADDING BY
OTHERS
3.5" HORIZONTAL
CASCADIA CLIP & Z-GIRT

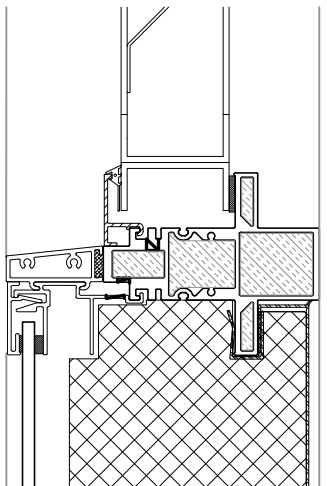

5 MULLION AT STANDARD BACKPAN



CASCADIA

#101-5350 275TH STREET
LANGLEY, BC CANADA V4W 0C1
604-857-4600

PROJECT TITLE:

**UNIVERSAL
WINDOW
WALL**

ISSUE	DESCRIPTION	DATE
1	DRAFT DRAWINGS	FEB.1/19
2	VERSION 2	APR.26/20
3	VERSION 3	AUG.09/23

DRAWING

TITLE:

**WINDOW WALL
SECTION DETAILS**

SCALE: N.T.S.

DATE: AUG. 09, 2023

DRAWN BY: CH

PROJECT #:

DRAWING NO.:

WW14



CASCADIA

#101-5350 275TH STREET
LANGLEY, BC CANADA V4W 0C1
604-857-4600

PROJECT TITLE:
UNIVERSAL
WINDOW
WALL


ISSUE	DESCRIPTION	DATE
1	DRAFT DRAWINGS	FEB.1/19
2	VERSION 2	APR.28/20
3	VERSION 3	AUG.09/23

DRAWING
TITLE:
WINDOW WALL
SECTION DETAILS


SCALE: N.T.S.
DATE: AUG. 09, 2023
DRAWN BY: CH
PROJECT #:


DRAWING NO.:
WW15

1 THROUGH-SLAB DUCT

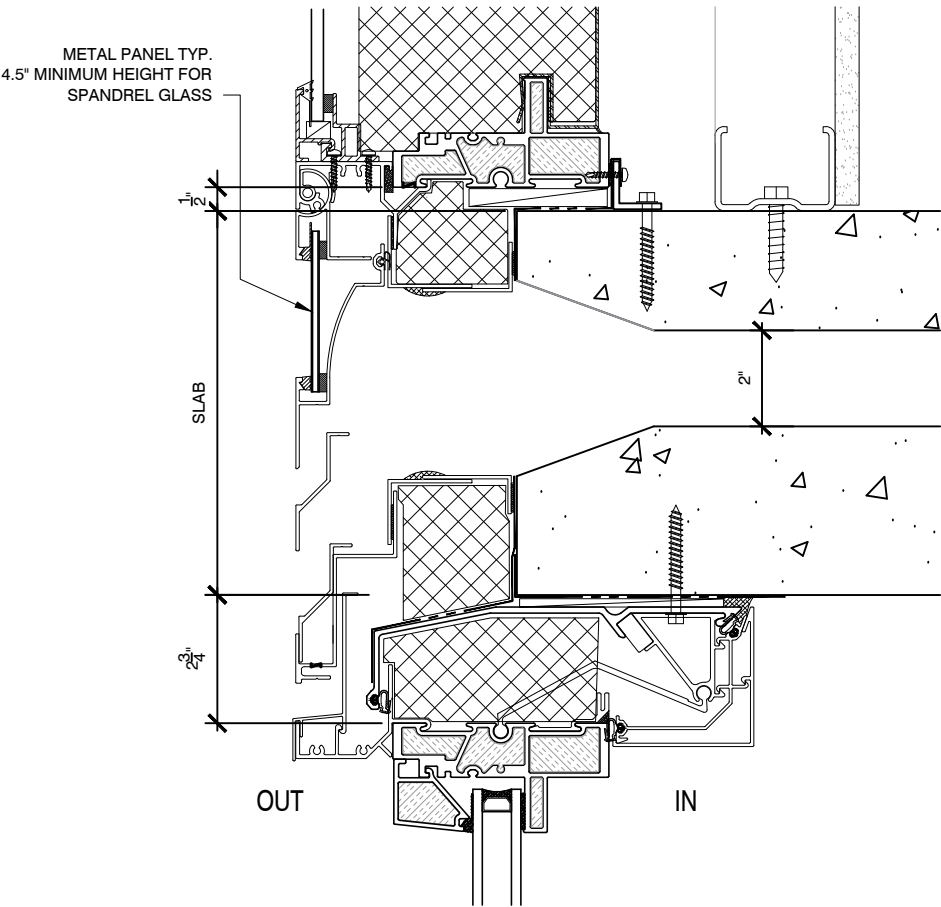

2 THROUGH-SLAB DUCT

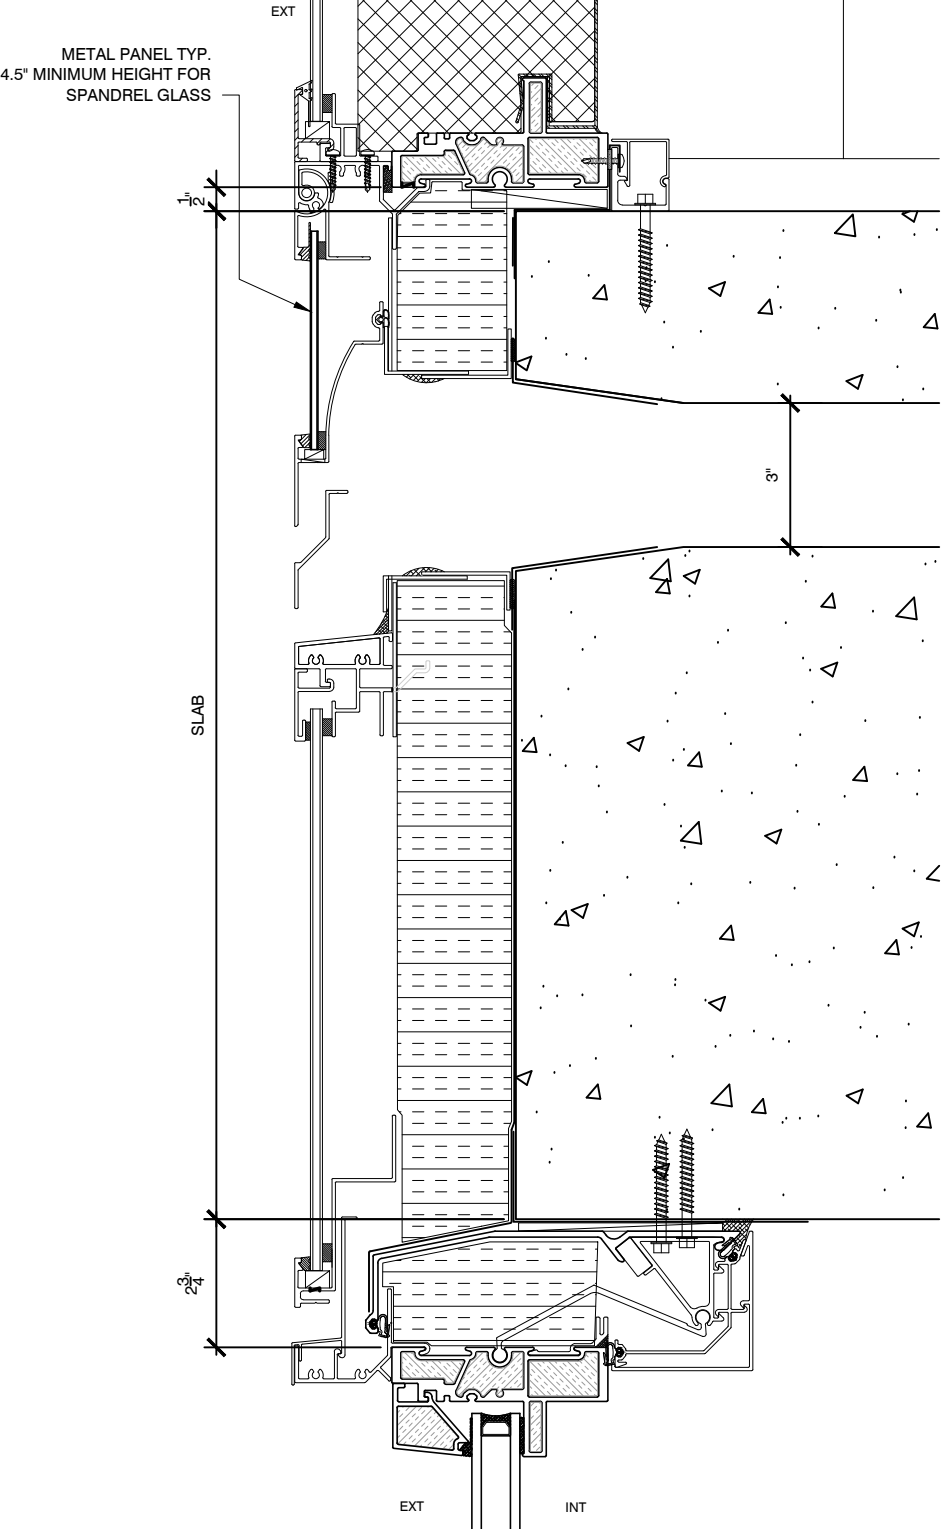

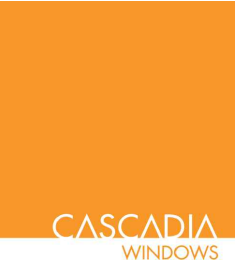

CASCADIA

#101-5350 275TH STREET
LANGLEY, BC CANADA V4W 0C1
604-857-4600

UNIVERSAL PUNCHED WINDOWS


TYPICAL DETAILS

PROJECT TITLE:
UNIVERSAL
PUNCHED
WINDOWS


ISSUE	DESCRIPTION	DATE
1	DRAFT DRAWINGS	FEB.1/19
2	VERSION 2	APR.28/20
3	VERSION 3	AUG.09/23

DRAWING
TITLE:
OUTWARD SLIDER
DOOR DETAILS


SCALE: N.T.S.	DRAWING NO.:
DATE: AUG. 09, 2023	NWWO
DRAWN BY: CH	
PROJECT #:	

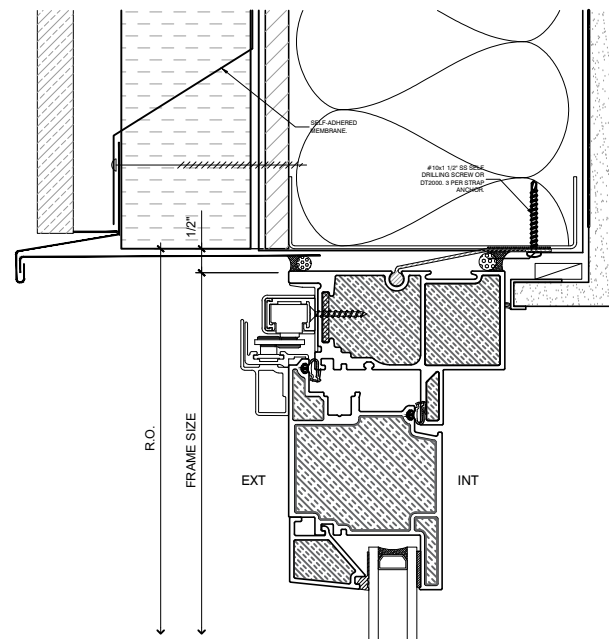


1 OUTWARD SLIDER HEAD

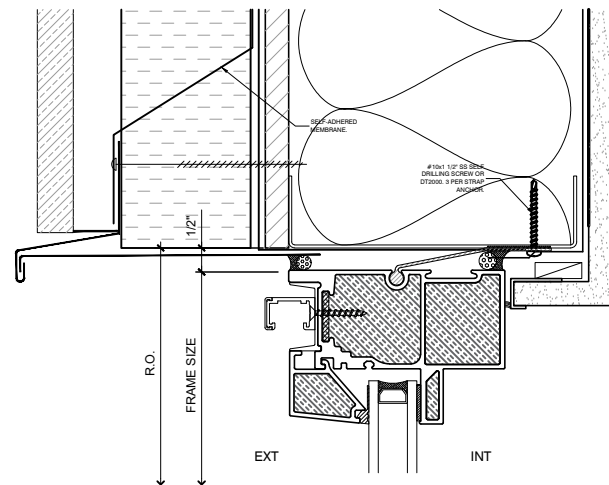


2 SLIDER SIDELITE HEAD

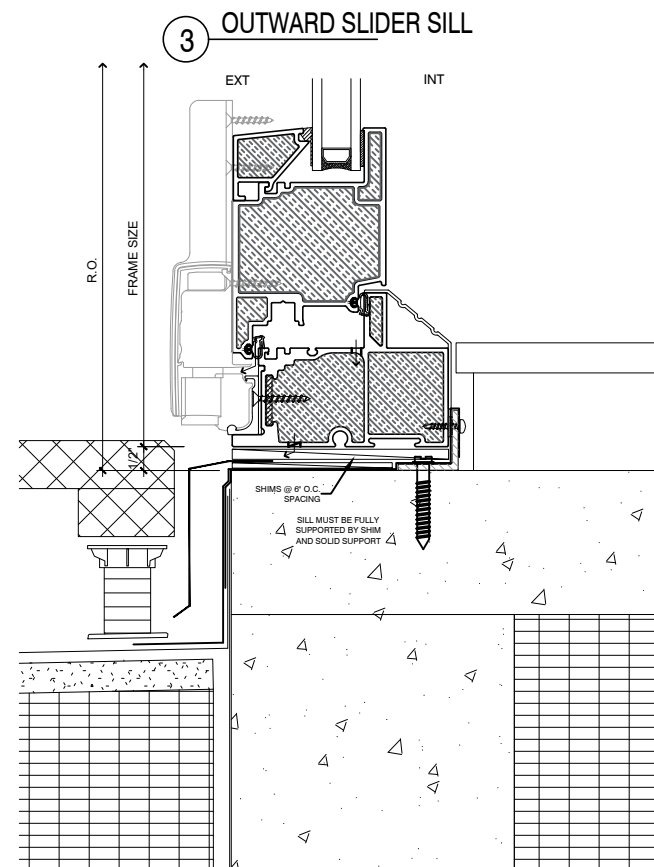


3 OUTWARD SLIDER SILL

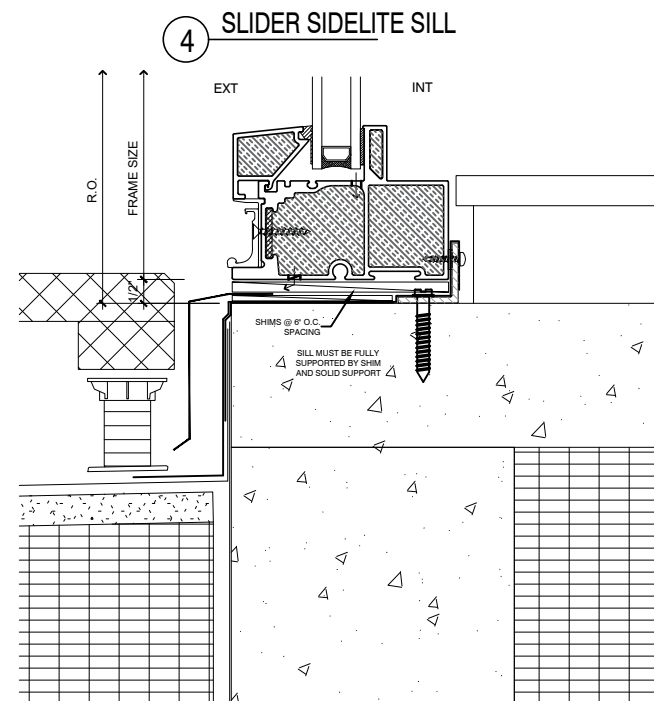


4 SLIDER SIDELITE SILL

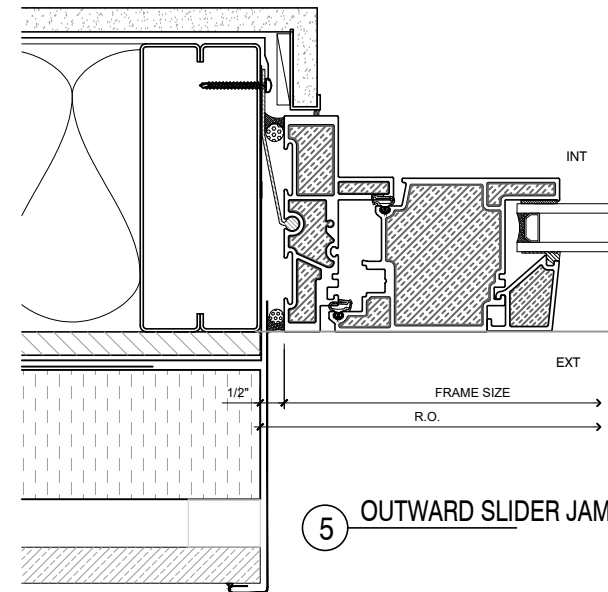


5 OUTWARD SLIDER JAMB

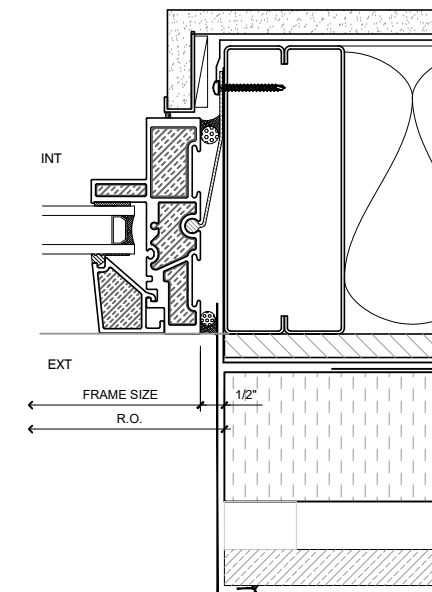

6 SLIDER SIDELITE JAMB

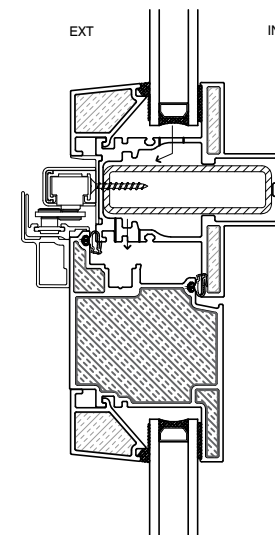

7 OUTWARD SLIDER TRANSOM HEAD

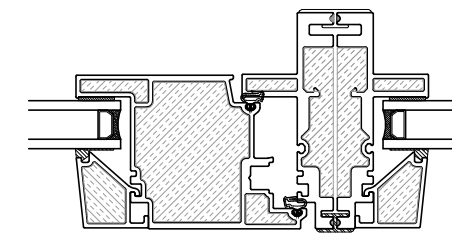

8 OUTWARD SLIDER COUPLER



CASCADIA

#101-5350 275TH STREET
LANGLEY, BC CANADA V4W 0C1
604-857-4600

PROJECT TITLE:

UNIVERSAL
PUNCHED
WINDOWS

ISSUE	DESCRIPTION	DATE
1	DRAFT DRAWINGS	FEB.1/19
2	VERSION 2	APR.26/20
3	VERSION 3	AUG.09/23

DRAWING

TITLE:

OUTWARD SLIDER
DOOR DETAILS

SCALE: N.T.S.


DATE: AUG. 09, 2023

DRAWN BY: CH


PROJECT #:

DRAWING NO.:


NWW1

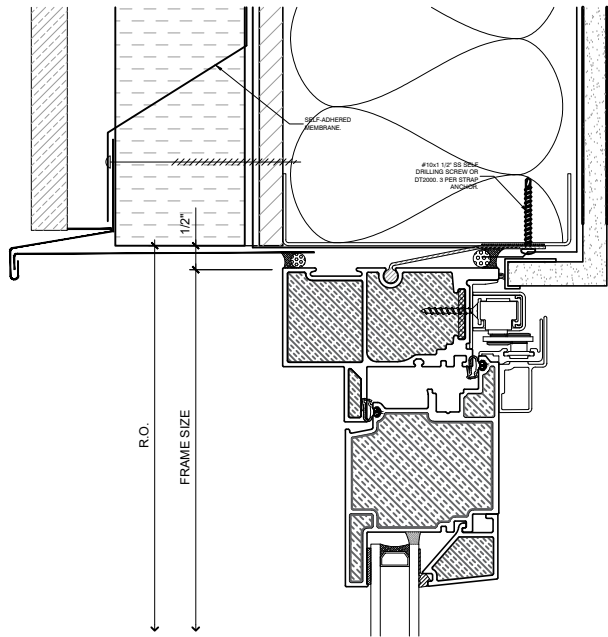


1 INWARD SLIDER HEAD

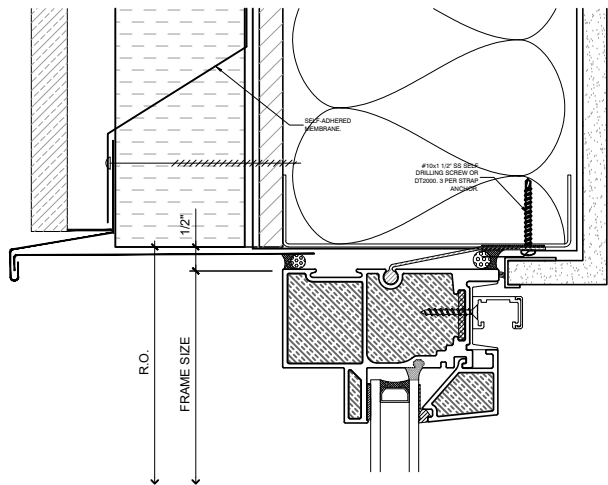


2 SLIDER SIDELITE HEAD

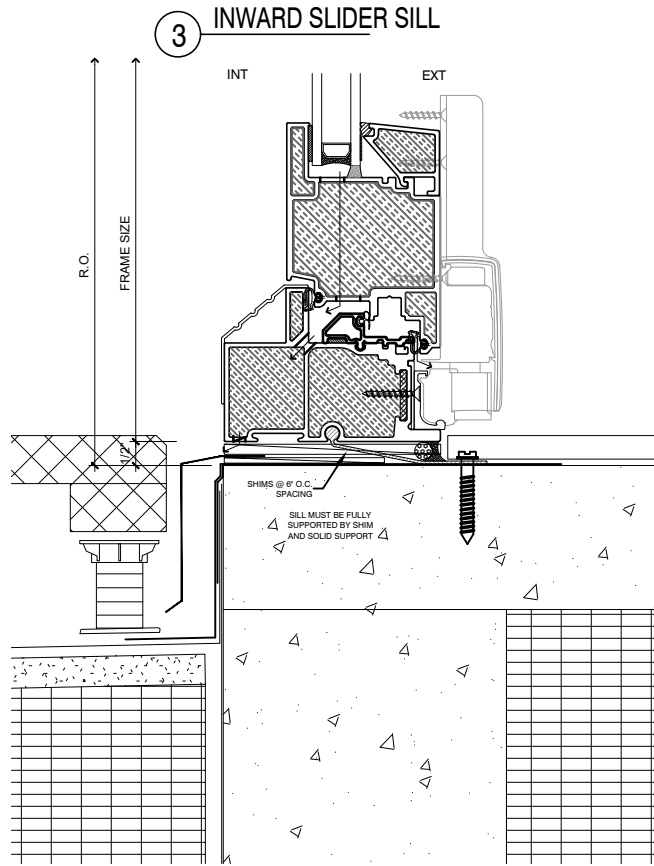


3 INWARD SLIDER SILL

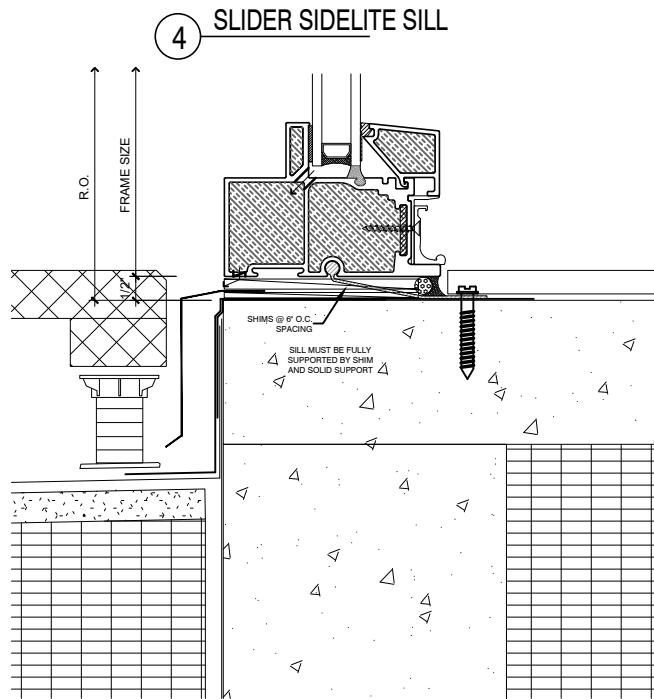


4 SLIDER SIDELITE SILL

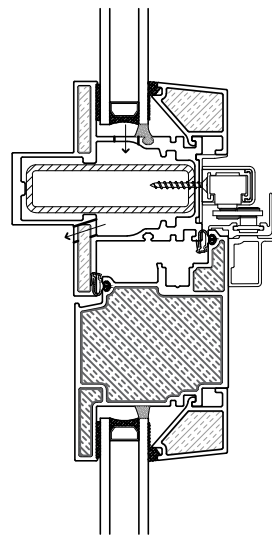


7 INWARD SLIDER TRANSOM HEAD

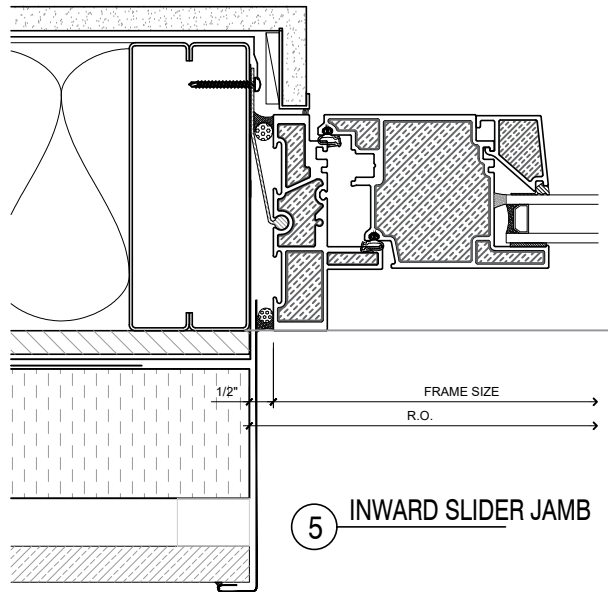

5 INWARD SLIDER JAMB

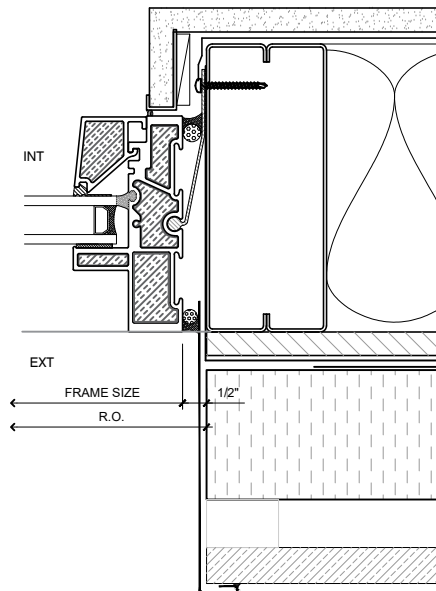

6 SLIDER SIDELITE JAMB

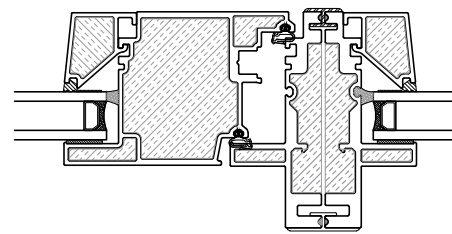

8 INWARD SLIDER COUPLER



CASCADIA

#101-5350 275TH STREET
LANGLEY, BC CANADA V4W 0C1
604-857-4600

PROJECT TITLE:

UNIVERSAL
PUNCHED
WINDOWS

ISSUE	DESCRIPTION	DATE
1	DRAFT DRAWINGS	FEB.1/19
2	VERSION 2	APR.28/20
3	VERSION 3	AUG.09/23

DRAWING

TITLE:

OUTSWING
DOOR DETAILS

SCALE: N.T.S.


DATE: AUG. 09, 2023

DRAWN BY: CH


PROJECT #:

DRAWING NO.:


NWW2

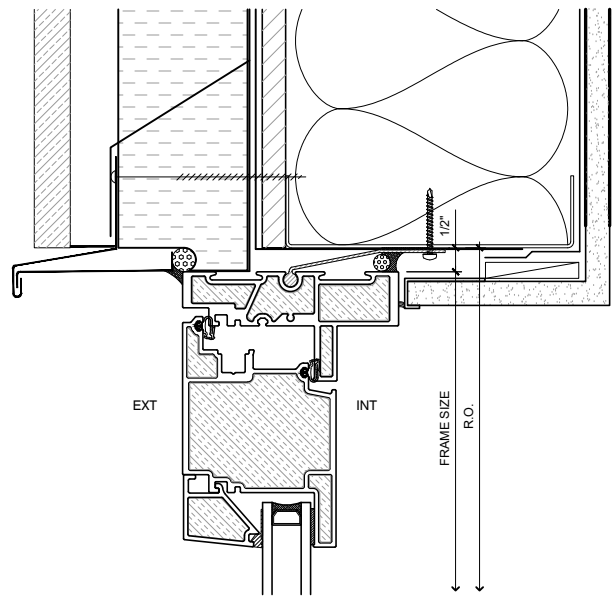


1 OUTSWING DOOR HEAD

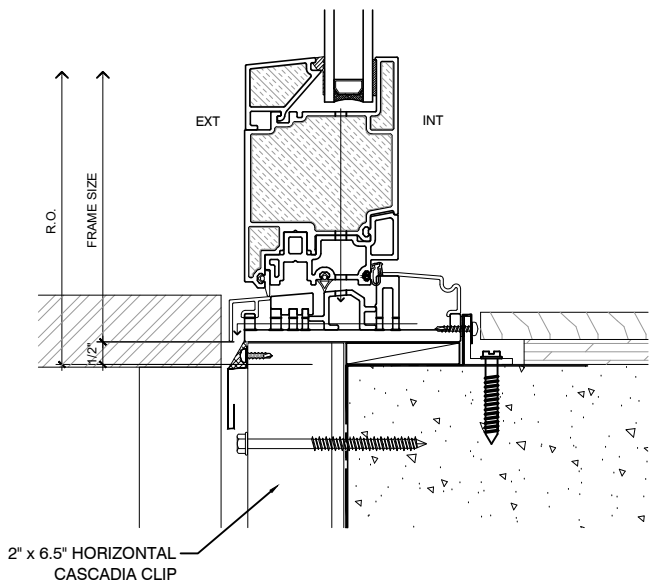

2 OUTSWING DOOR SILL

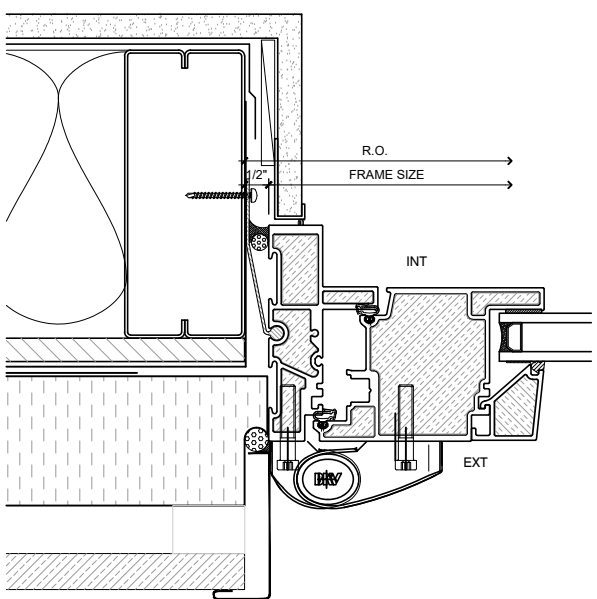

3 OUTSWING DOOR HINGE JAMB

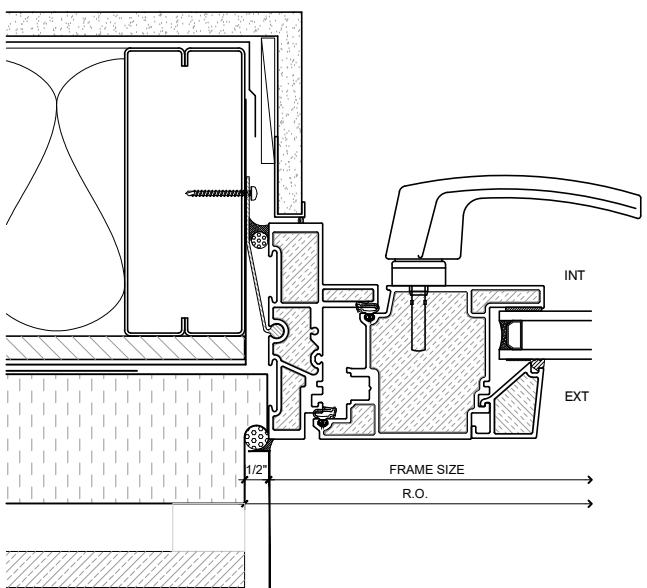

4 OUTSWING DOOR HANDLE JAMB



CASCADIA

#101-5350 275TH STREET
LANGLEY, BC CANADA V4W 0C1
604-857-4600

PROJECT TITLE:

UNIVERSAL PUNCHED WINDOWS

ISSUE	DESCRIPTION	DATE
1	DRAFT DRAWINGS	FEB.1/19
2	VERSION 2	APR.26/20
3	VERSION 3	AUG.09/23

DRAWING

TITLE:

INSWING DOOR DETAILS

SCALE: N.T.S.


DATE: AUG. 09, 2023

DRAWN BY: CH


PROJECT #:

DRAWING NO.:


NWW3

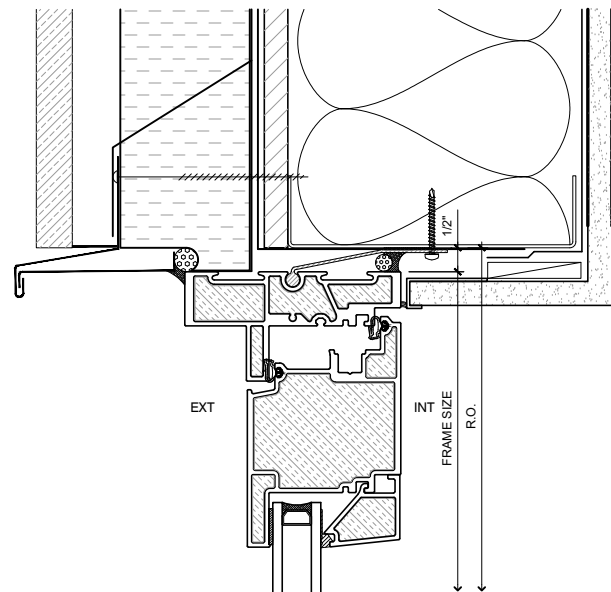


1 INSWING DOOR HEAD

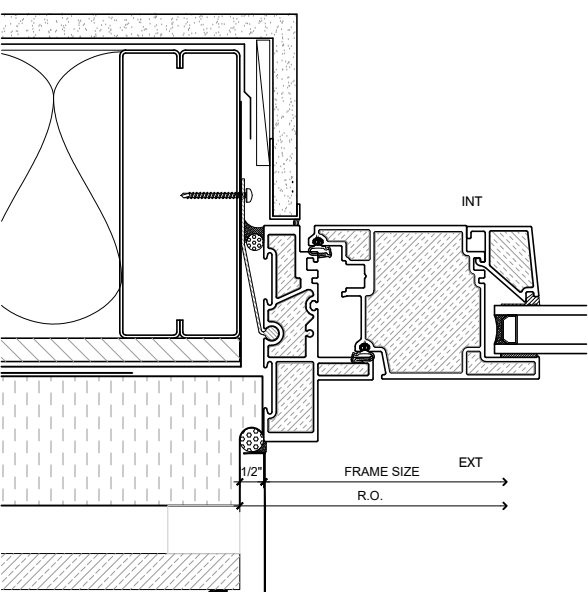


3 INSWING DOOR JAMB

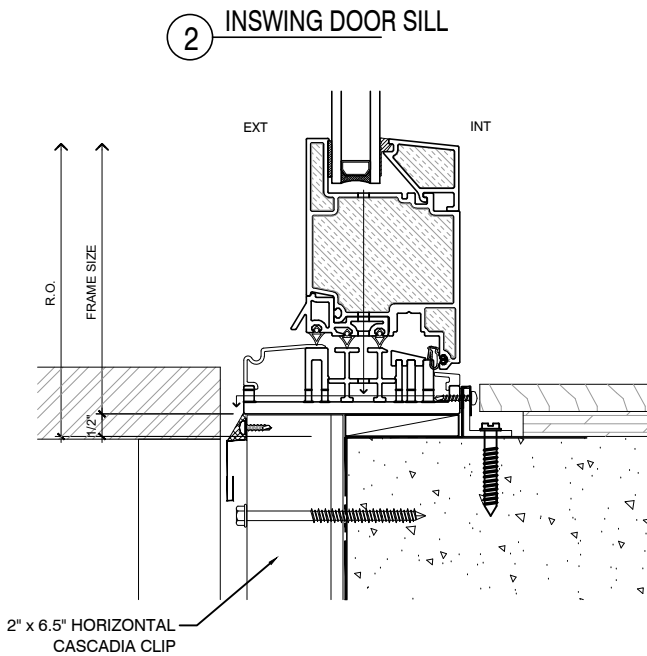

2 INSWING DOOR SILL

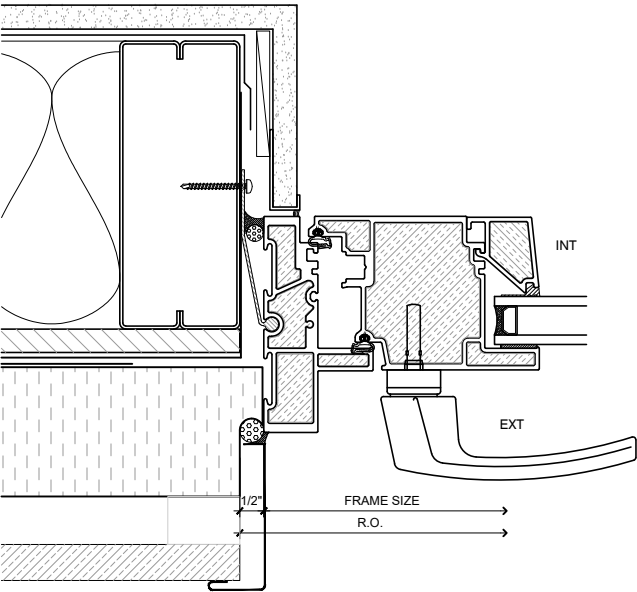

4 INSWING DOOR HANDLE JAMB

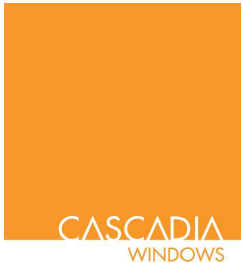

CASCADIA

#101-5350 275TH STREET
LANGLEY, BC CANADA V4W 0C1
604-857-4600

PROJECT TITLE:		
UNIVERSAL PUNCHED WINDOWS		
ISSUE	DESCRIPTION	DATE
1	DRAFT DRAWINGS	FEB.1/19
2	VERSION 2	APR.26/20
3	VERSION 3	AUG.09/23
DRAWING TITLE:		
OUTSWING WINDOW DETAILS		
SCALE: N.T.S.	DRAWING NO.:	
DATE: AUG. 09, 2023	NWW4	
DRAWN BY: CH		
PROJECT #:		



CASCADIA

#101-5350 275TH STREET
LANGLEY, BC CANADA V4W 0C1
604-857-4600


PROJECT TITLE:
**UNIVERSAL
PUNCHED
WINDOWS**

ISSUE	DESCRIPTION	DATE
1	DRAFT DRAWINGS	FEB.1/19
2	VERSION 2	APR.26/20
3	VERSION 3	AUG.09/23


DRAWING
TITLE:
**EXT. GLAZED
WINDOW DETAILS**

SCALE: N.T.S. DRAWING NO.:
DATE: AUG. 09, 2023
DRAWN BY: CH
PROJECT #:


NWW5

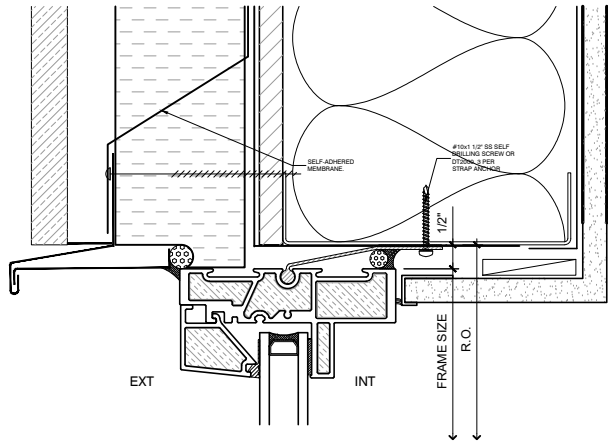


1 EXT. GLAZED UNIVERSAL HEAD

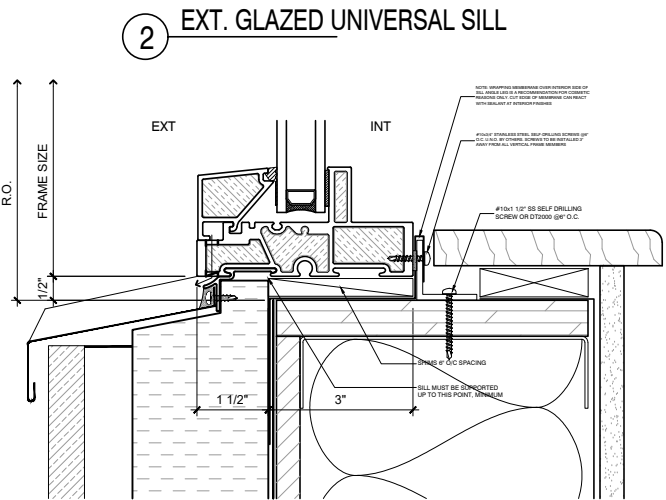


2 EXT. GLAZED UNIVERSAL SILL

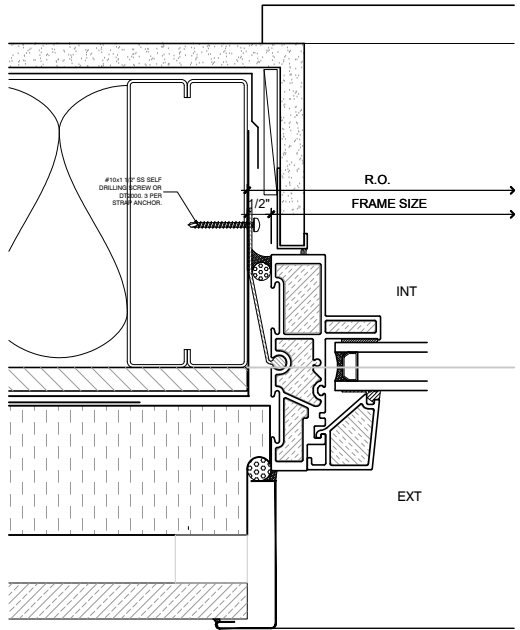


3 EXT. GLAZED UNIVERSAL JAMB

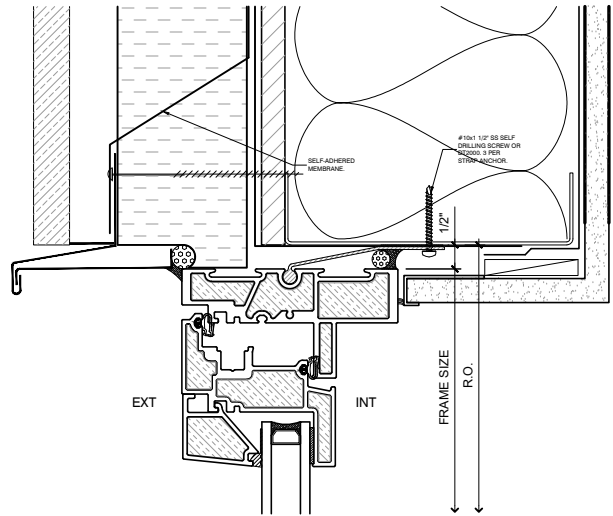


4 OUTSWING UNIVERSAL HEAD

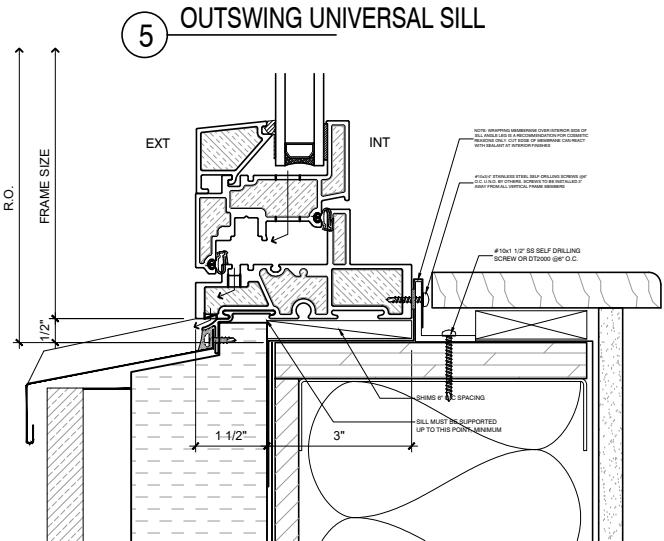


5 OUTSWING UNIVERSAL SILL

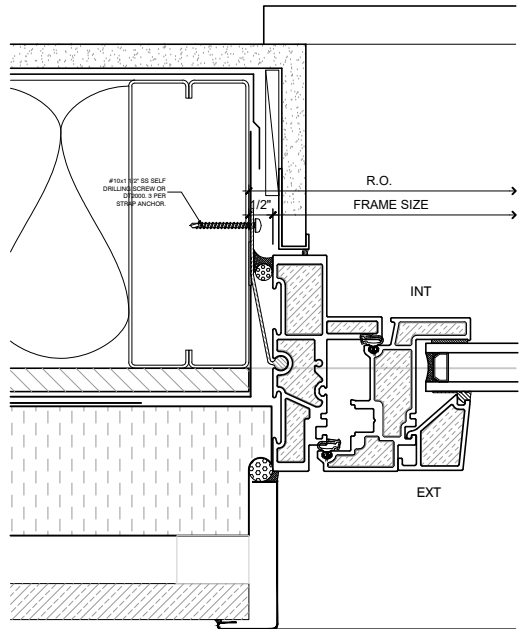


6 OUTSWING UNIVERSAL JAMB

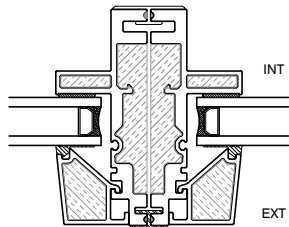


7 TYPICAL VERTICAL COUPLER

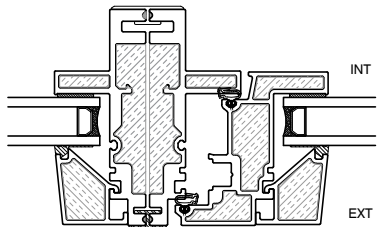

8 OPERABLE VERTICAL COUPLER

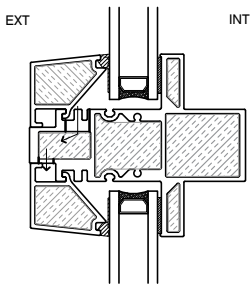

9 TYPICAL HORIZONTAL MULLION

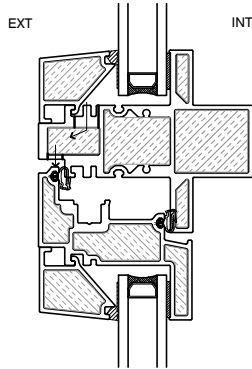

10 OPERABLE HORIZONTAL MULLION



CASCADIA

#101-5350 275TH STREET
LANGLEY, BC CANADA V4W 0C1
604-857-4600

PROJECT TITLE:

UNIVERSAL
PUNCHED
WINDOWS

ISSUE	DESCRIPTION	DATE
1	DRAFT DRAWINGS	FEB.1/19
2	VERSION 2	APR.26/20
3	VERSION 3	AUG.09/23

DRAWING

TITLE:

EXT. GLAZED
WINDOW DETAILS

SCALE: N.T.S.

DATE: AUG. 09, 2023


DRAWN BY: CH

PROJECT #:


DRAWING NO.:

NWW6


1 INT. GLAZED UNIVERSAL HEAD

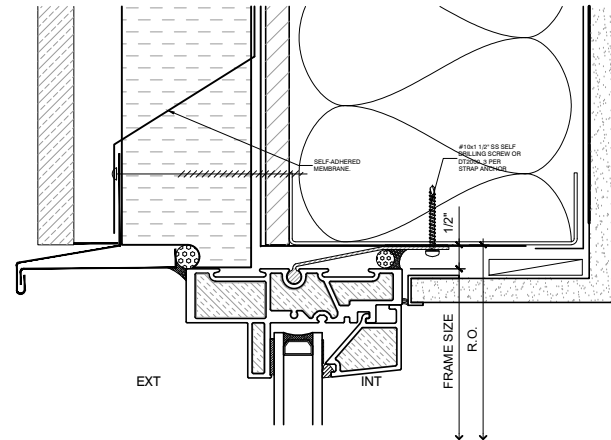


2 INT. GLAZED UNIVERSAL SILL

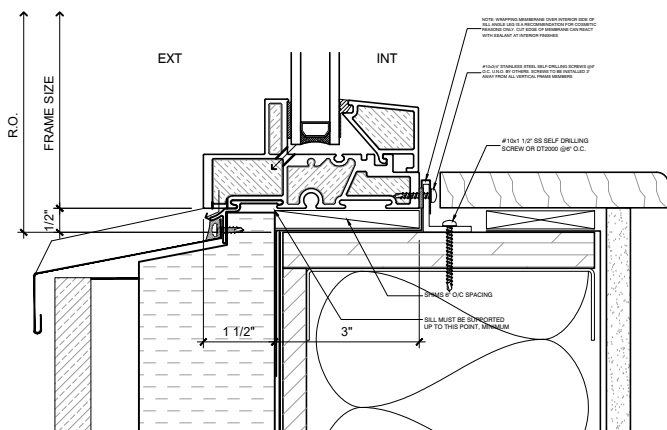


3 INT. GLAZED UNIVERSAL JAMB

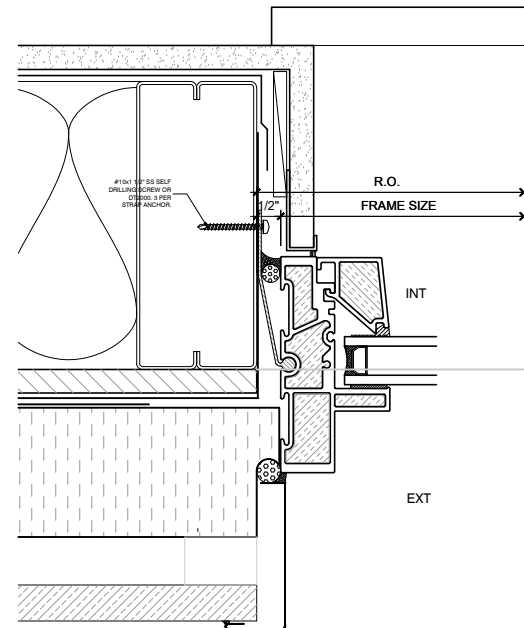


4 INSWING UNIVERSAL HEAD

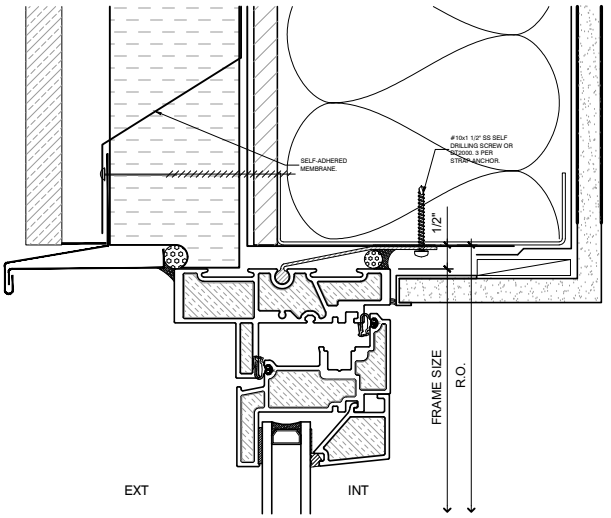


5 INSWING UNIVERSAL SILL

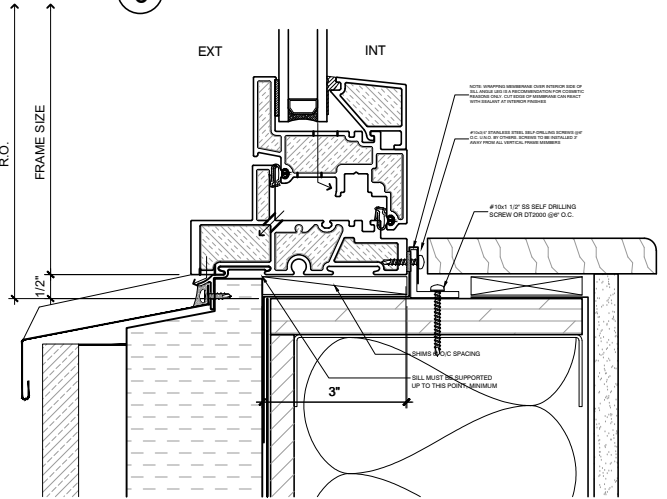


6 INSWING UNIVERSAL JAMB

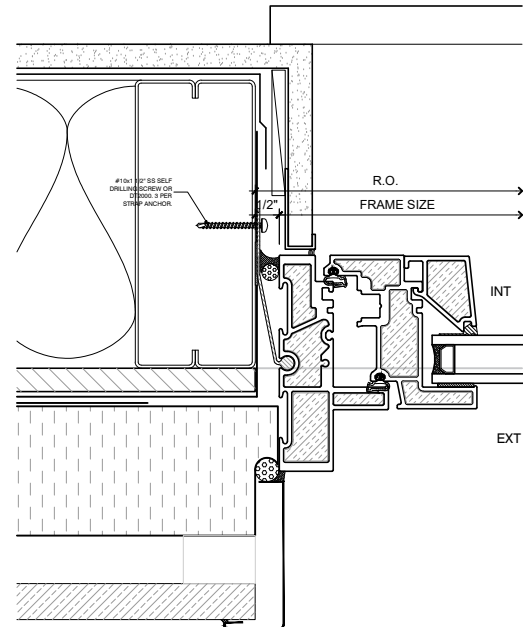


7 TYPICAL VERTICAL COUPLER

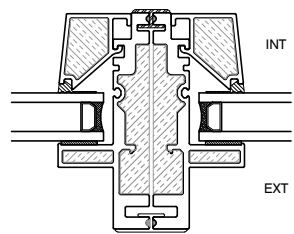


8 OPERABLE VERTICAL COUPLER

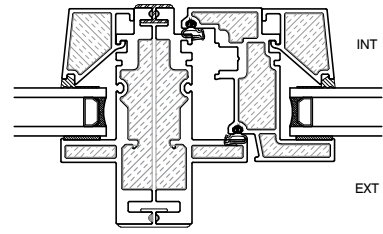


9 TYPICAL HORIZONTAL MULLION

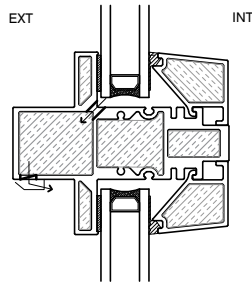


10 OPERABLE HORIZONTAL MULLION

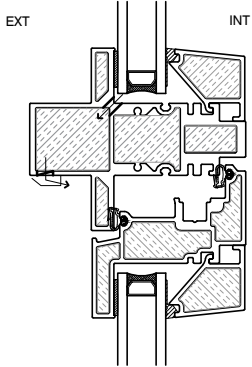


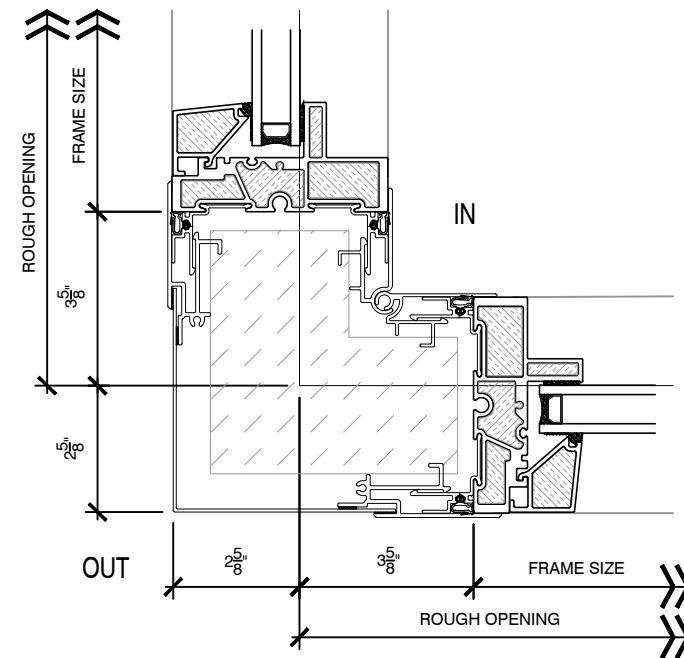

④ UNIVERSAL OUTSIDE CORNER

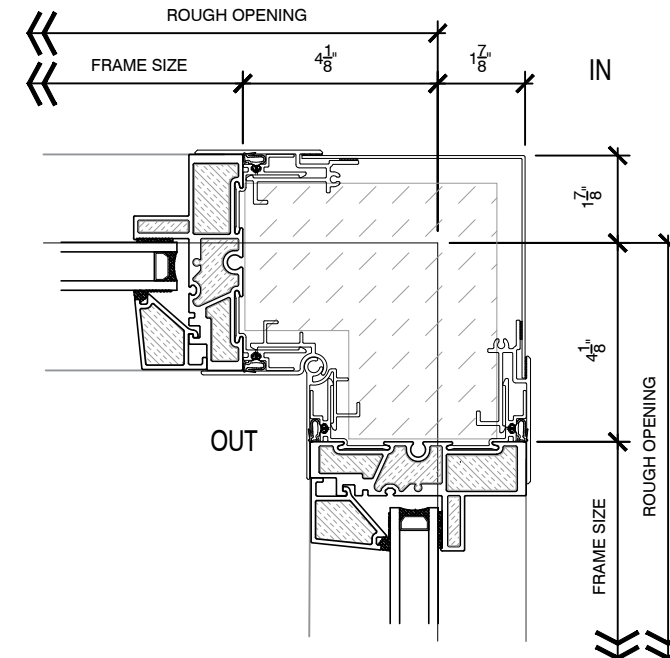

⑤ UNIVERSAL INSIDE CORNER

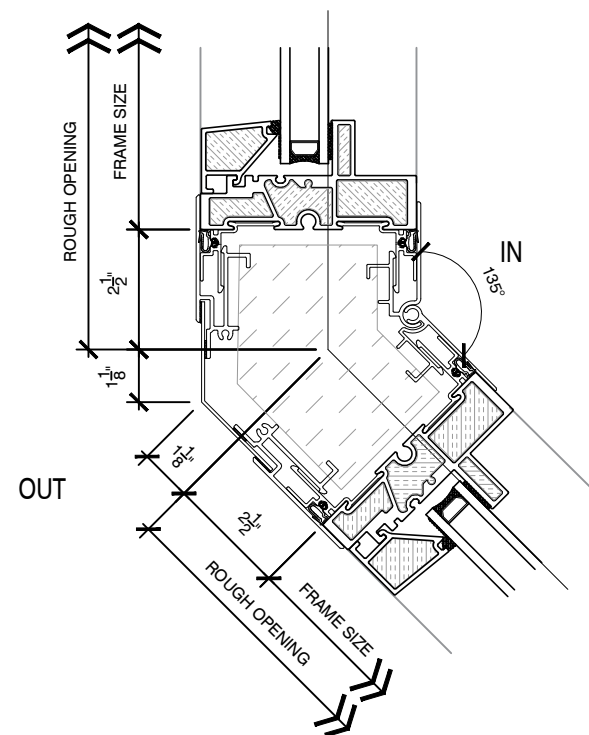

⑥ UNIVERSAL OUTSIDE CORNER

All details apply to corners from 90 degrees to 135 degrees (inside or outside corners).

Note:
The corner extrusions & inner insulation is factory-assembled and delivered to site as a single module.

Install sequence:
Window 1 - Corner module -
Window 2
(starting from either side)



CASCADIA

#101-5350 275TH STREET
LANGLEY, BC CANADA V4W 0C1
604-857-4600

PROJECT TITLE:
**UNIVERSAL
PUNCHED
WINDOWS**

ISSUE	DESCRIPTION	DATE
1	DRAFT DRAWINGS	FEB.1/19
2	VERSION 2	APR.28/20
3	VERSION 3	AUG.09/23

DRAWING
TITLE:
**EXT. GLAZED
WINDOW DETAILS**

SCALE: N.T.S. DRAWING NO.:
DATE: AUG. 09, 2023
DRAWN BY: CH
PROJECT #:
NWW7