


- ROOF DECK
- SHEATHING
- ROOFING MEMBRANE
- 2 LAYERS INSULATION (MINERAL WOOL TYP)
- WRB
- METAL ROOFING

HAT TRACK
 CORROSION RESISTANT LAG
 SCREWS LONG ENOUGH TO
 PENETRATE DECK @ ANY POINT
 CASCADIA CLIP

EMBED CLIP IN SEALANT
 PLASTIC HORSESHOE
 SHIM UNDER HAT TRACK
 FOR DRAINAGE TYP.

NOTE: THIS DETAIL IS FOR GENERAL ARRANGEMENT PURPOSES ONLY, AND DOES NOT NECESSARILY REPRESENT A DETAIL THAT IS APPROPRIATE FOR A SPECIFIC PROJECT. PRODUCTS AND ACCESSORIES PROVIDED BY CASCADIA MUST BE CONFIRMED FOR SPECIFIC PROJECTS.

August 16 2019 10:56 AM

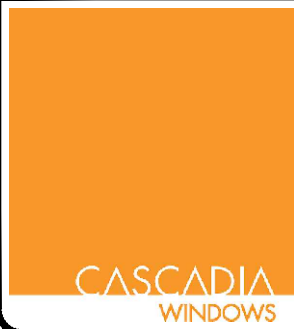

CASCADIA WINDOWS LTD.
 27050 GLOUCESTER WAY
 LANGLEY, BC CANADA, V4W 3Y5

SERIES:

DRAWING NO.:
SR-1


DRAWING TITLE: **TYPICAL VERTICAL WALL AT SLOPED METAL ROOF**

PROJECT NO.:

ISSUE	DESCRIPTION	DATE
2	VERSION 2	16 AUG., 2019


SCALE: 3" = 1' - 0"
 DATE: 16 AUG., 2019

DRAWN BY: TW
 CHECKED BY:

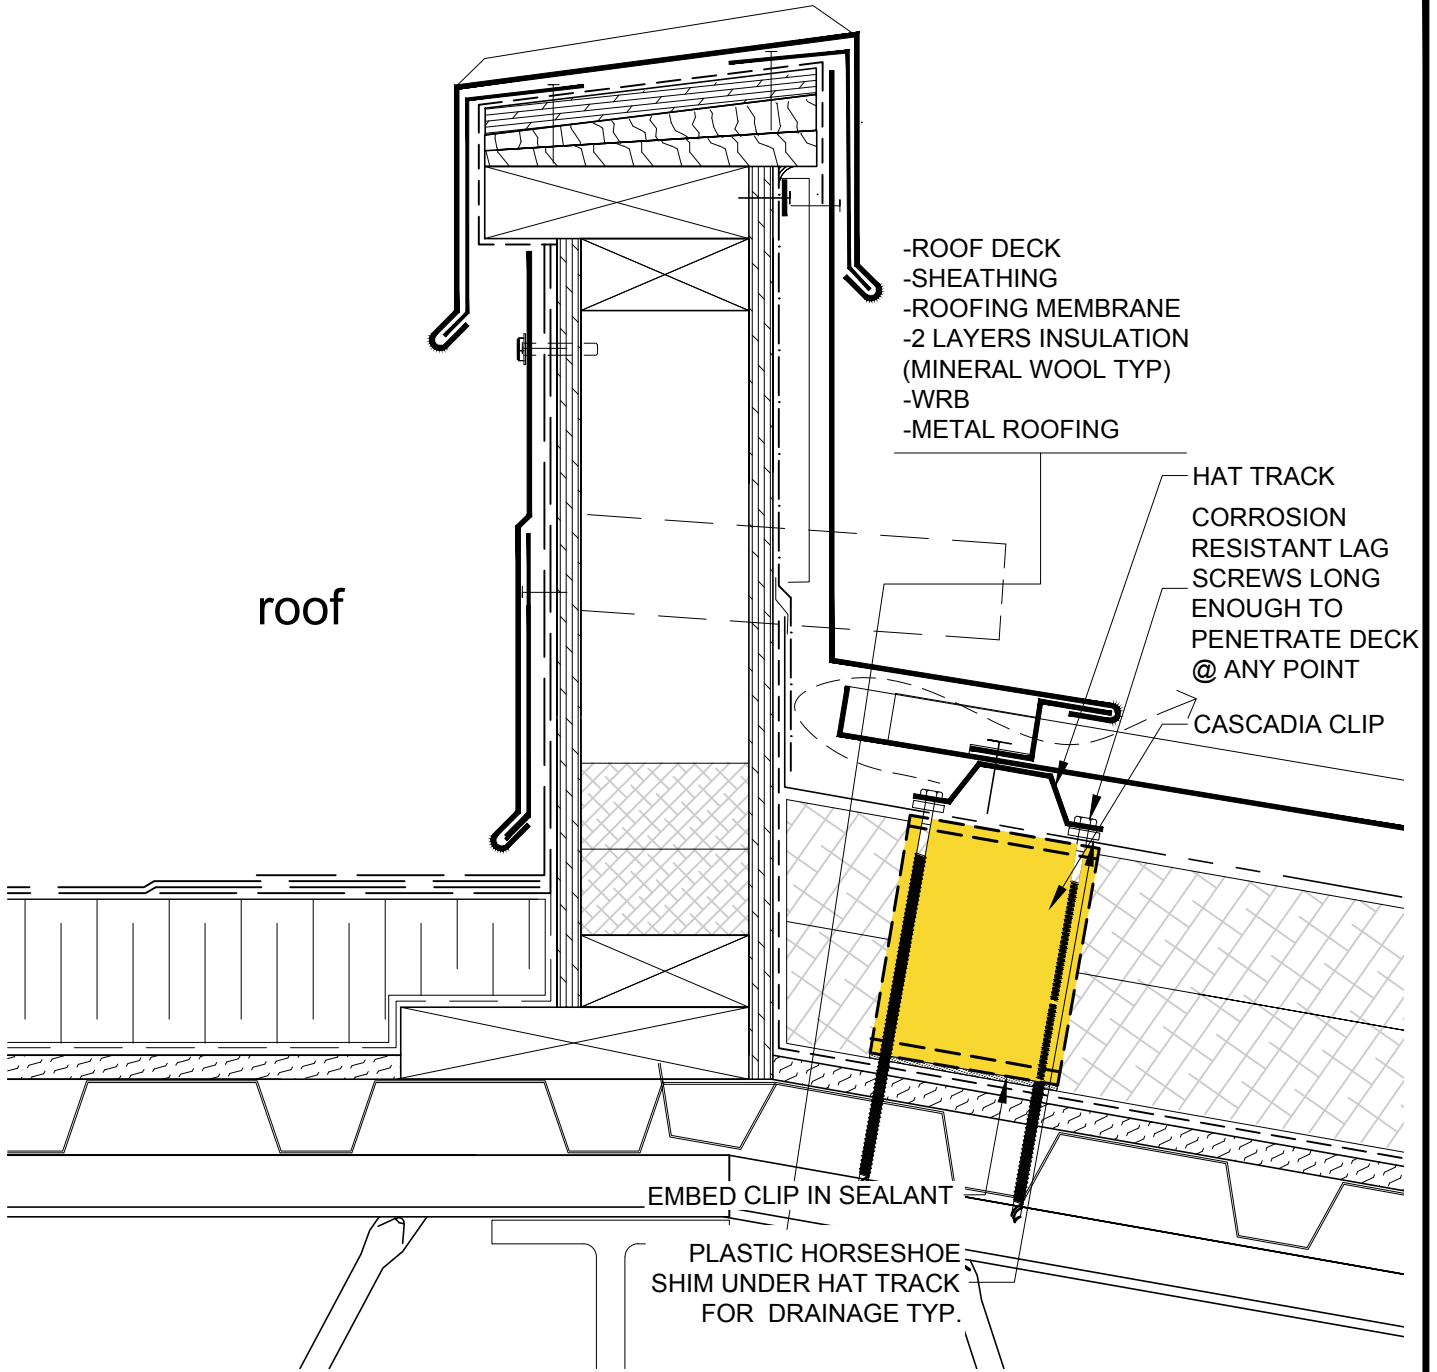


NOTE: THIS DETAIL IS FOR GENERAL ARRANGEMENT PURPOSES ONLY, AND DOES NOT NECESSARILY REPRESENT A DETAIL THAT IS APPROPRIATE FOR A SPECIFIC PROJECT. PRODUCTS AND ACCESSORIES PROVIDED BY CASCADIA MUST BE CONFIRMED FOR SPECIFIC PROJECTS.

August 16 2019 10:56 AM

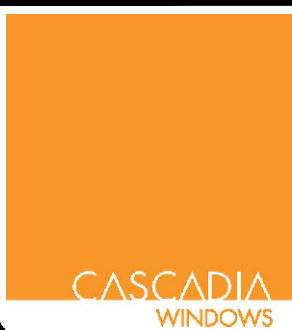


CASCADIA WINDOWS LTD.
27050 GLOUCESTER WAY
LANGLEY BC CANADA V4W 3Y5

SERIES:		DRAWING NO.: SR-2	
DRAWING TITLE: TYPICAL ROOF PARAPET AT SLOPED METAL ROOF		PROJECT NO.:	
ISSUE	DESCRIPTION	DATE	SCALE: 3" = 1' - 0"
2	VERSION 2	16 AUG., 2019	DATE: 16 AUG., 2019
			DRAWN BY: TW
			CHECKED BY:

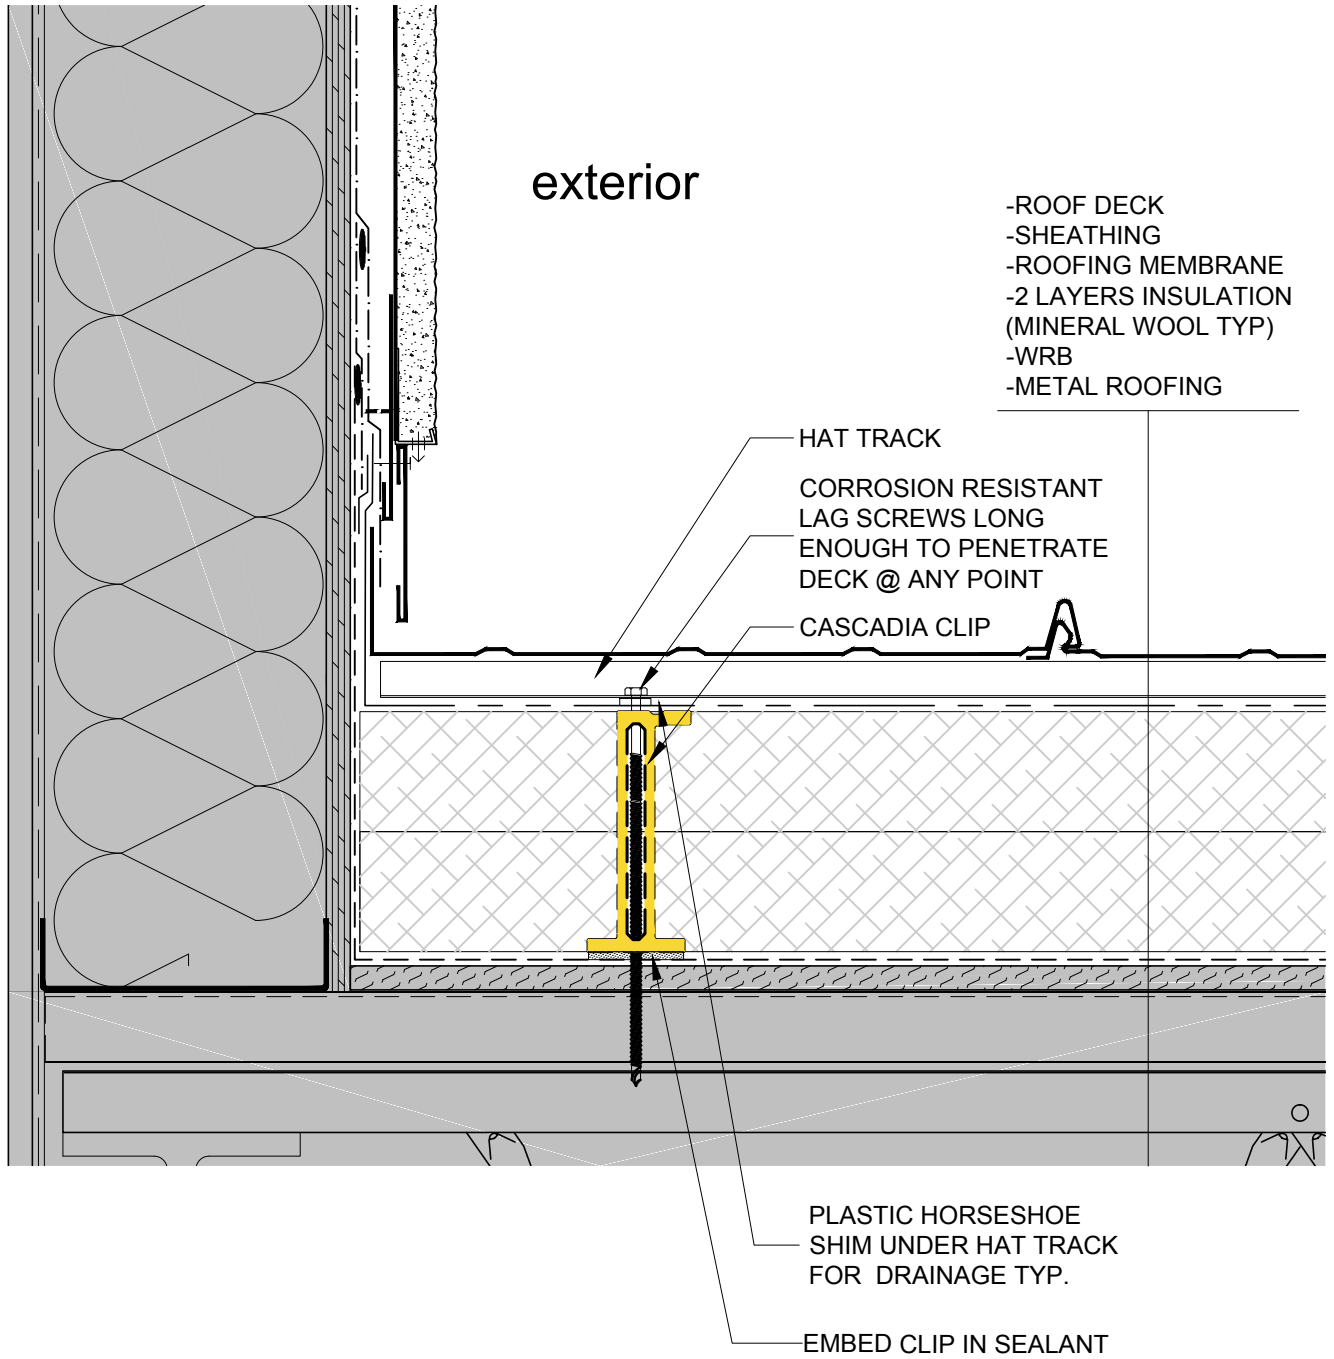


NOTE: THIS DETAIL IS FOR GENERAL ARRANGEMENT PURPOSES ONLY, AND DOES NOT NECESSARILY REPRESENT A DETAIL THAT IS APPROPRIATE FOR A SPECIFIC PROJECT. PRODUCTS AND ACCESSORIES PROVIDED BY CASCADIA MUST BE CONFIRMED FOR SPECIFIC PROJECTS.

August 16 2019 10:56 AM

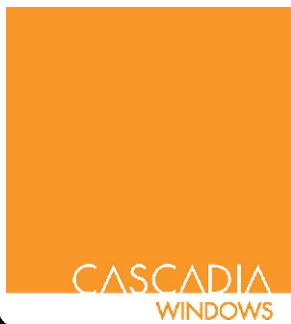

CASCADIA WINDOWS LTD.
27050 GLOUCESTER WAY
LANGLEY, BC CANADA, V4W 3Y5

SERIES:		DRAWING NO.:	
		SR-3	
DRAWING TITLE:		PROJECT NO.:	
TYPICAL FLASHING AT METAL ROOF TO WALL INTERFACE			
ISSUE	DESCRIPTION	DATE	SCALE: 3"=1'-0"
2	VERSION 2	16 AUG., 2019	DATE: 16 AUG., 2019
			DRAWN BY: TW
			CHECKED BY:

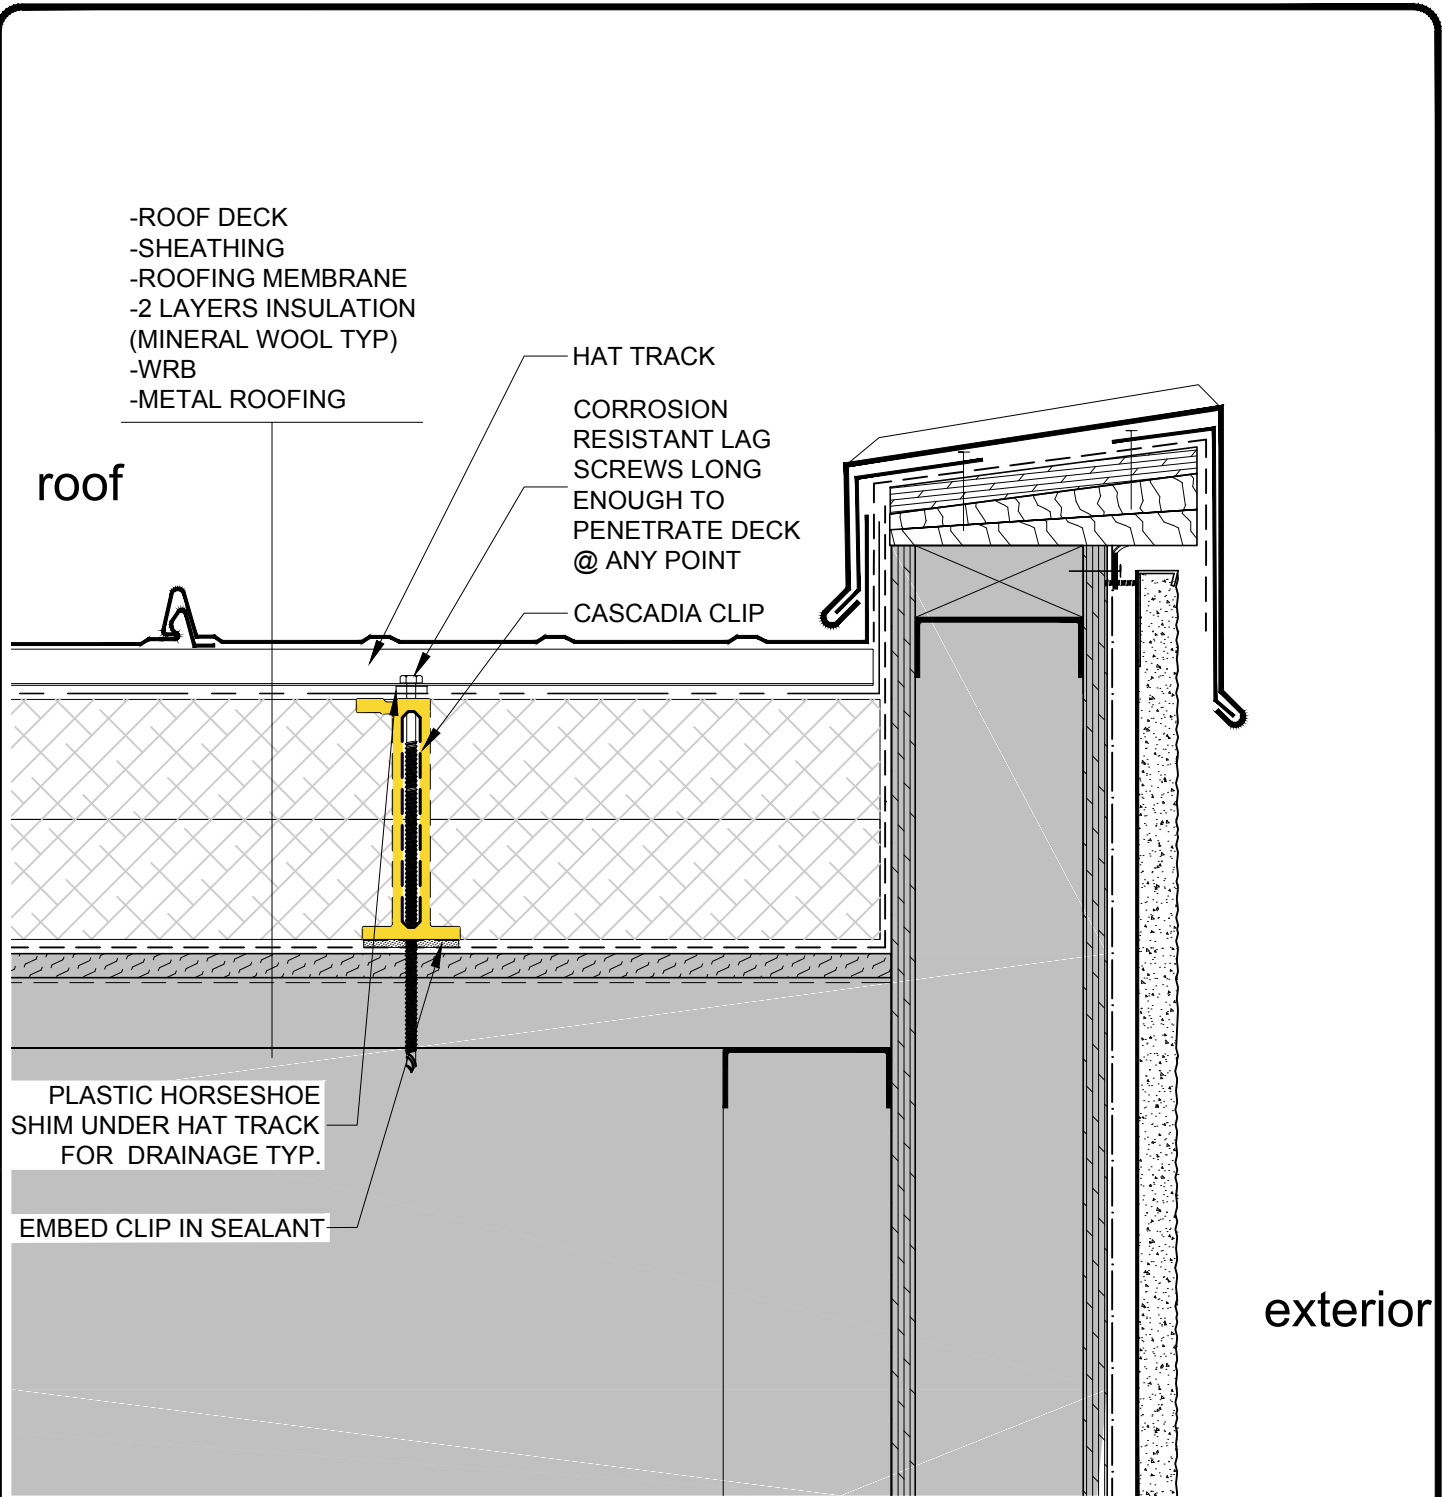

- ROOF DECK
- SHEATHING
- ROOFING MEMBRANE
- 2 LAYERS INSULATION (MINERAL WOOL TYP)
- WRB
- METAL ROOFING


- HAT TRACK
- CORROSION RESISTANT LAG SCREWS LONG ENOUGH TO PENETRATE DECK @ ANY POINT
- CASCADIA CLIP

PLASTIC HORSESHOE SHIM UNDER HAT TRACK FOR DRAINAGE TYP.

EMBED CLIP IN SEALANT

exterior

NOTE: THIS DETAIL IS FOR GENERAL ARRANGEMENT PURPOSES ONLY, AND DOES NOT NECESSARILY REPRESENT A DETAIL THAT IS APPROPRIATE FOR A SPECIFIC PROJECT. PRODUCTS AND ACCESSORIES PROVIDED BY CASCADIA MUST BE CONFIRMED FOR SPECIFIC PROJECTS.

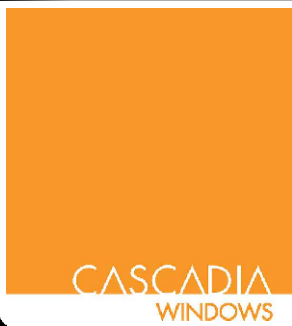


CASCADIA WINDOWS LTD.
27050 GLOUCESTER WAY
LANGLEY, BC CANADA, V4W 3Y5

SERIES:		DRAWING NO.:	
		SR-4	
DRAWING TITLE:		PROJECT NO.:	
TYPICAL ROOF PARAPET AT GABLE			
ISSUE	DESCRIPTION	DATE	SCALE: 3" = 1'-0"
2	VERSION 2	16 AUG., 2019	DATE: 16 AUG., 2019
			DRAWN BY: TW
			CHECKED BY:

roof




- ROOF DECK
- SHEATHING
- ROOFING MEMBRANE
- 2 LAYERS INSULATION (MINERAL WOOL TYP)
- WRB
- METAL ROOFING

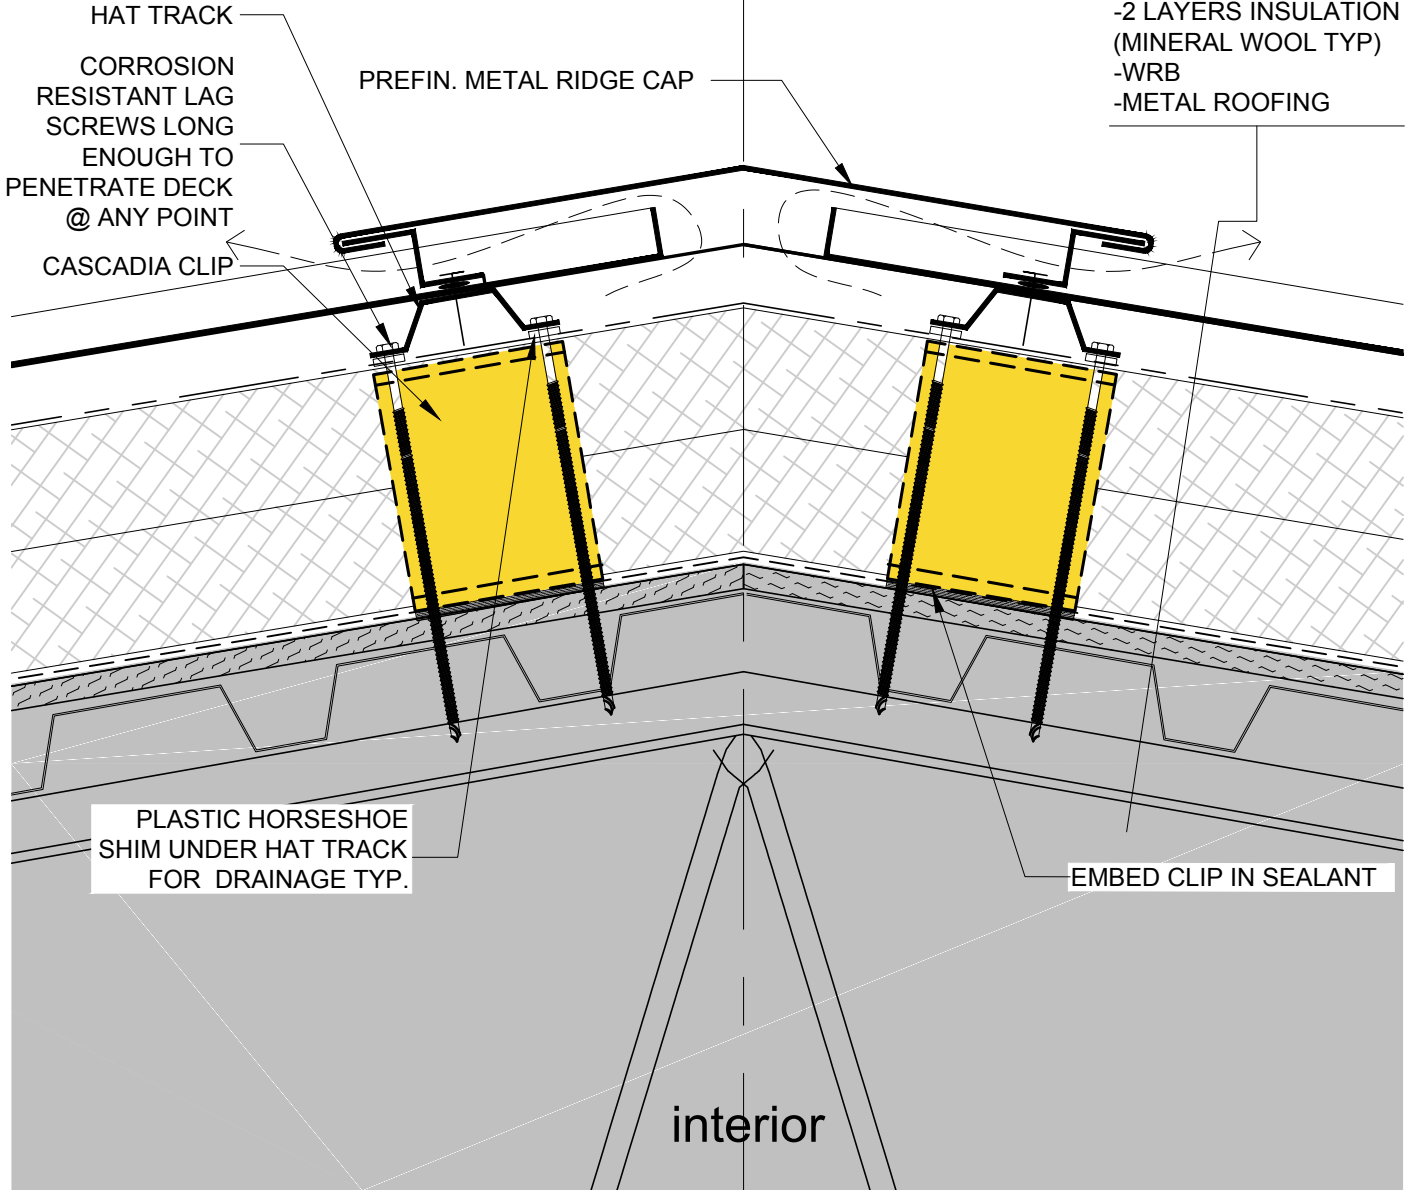

NOTE: THIS DETAIL IS FOR GENERAL ARRANGEMENT PURPOSES ONLY, AND DOES NOT NECESSARILY REPRESENT A DETAIL THAT IS APPROPRIATE FOR A SPECIFIC PROJECT. PRODUCTS AND ACCESSORIES PROVIDED BY CASCADIA MUST BE CONFIRMED FOR SPECIFIC PROJECTS.


August 16 2019 10:56 AM

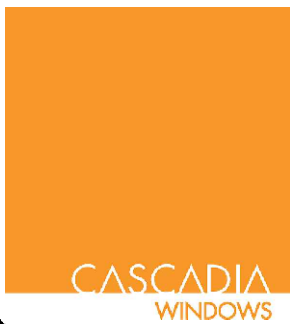

CASCADIA WINDOWS LTD.
27050 GLOUCESTER WAY
LANGLEY, BC CANADA, V4W 3Y5

SERIES:		DRAWING NO.:	
		SR-5	
DRAWING TITLE:		PROJECT NO.:	
TYPICAL ROOF RIDGE / HIP			
ISSUE	DESCRIPTION	DATE	SCALE: 3" = 1'-0"
2	VERSION 2	16 AUG., 2019	DATE: 16 AUG., 2019
			DRAWN BY: TW
			CHECKED BY:

roof

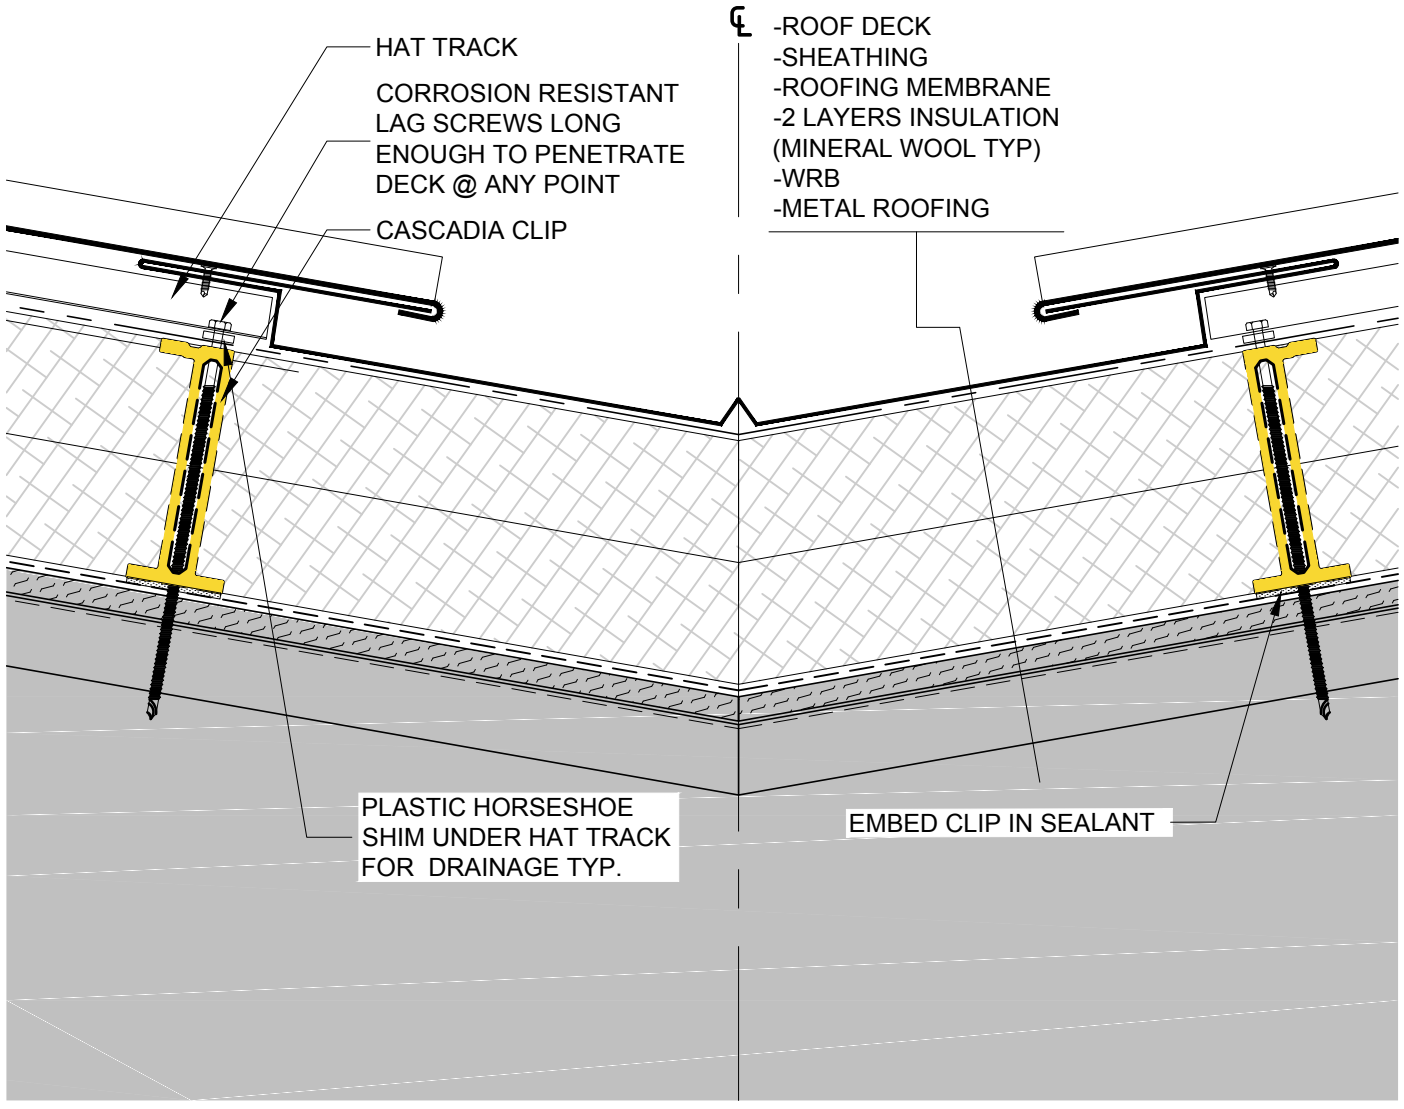

interior

NOTE: PANEL CLIPS NOT SHOWN FOR CLARITY

NOTE: THIS DETAIL IS FOR GENERAL ARRANGEMENT PURPOSES ONLY, AND DOES NOT NECESSARILY REPRESENT A DETAIL THAT IS APPROPRIATE FOR A SPECIFIC PROJECT. PRODUCTS AND ACCESSORIES PROVIDED BY CASCADIA MUST BE CONFIRMED FOR SPECIFIC PROJECTS.

August 16 2019 10:56 AM




CASCADIA WINDOWS LTD.
27050 GLOUCESTER WAY
LANGLEY, BC CANADA, V4W 3Y6

SERIES:		DRAWING NO.:	
		SR-6	
DRAWING TITLE:		PROJECT NO.:	
TYPICAL ROOF VALLEY			
ISSUE	DESCRIPTION	DATE	SCALE: 3" = 1'-0"
2	VERSION 2	16 AUG., 2019	DATE: 16 AUG., 2019
			DRAWN BY: TW
			CHECKED BY:


exterior

- ROOF DECK
- SHEATHING
- ROOFING MEMBRANE
- 2 LAYERS INSULATION (MINERAL WOOL TYP)
- WRB
- METAL ROOFING

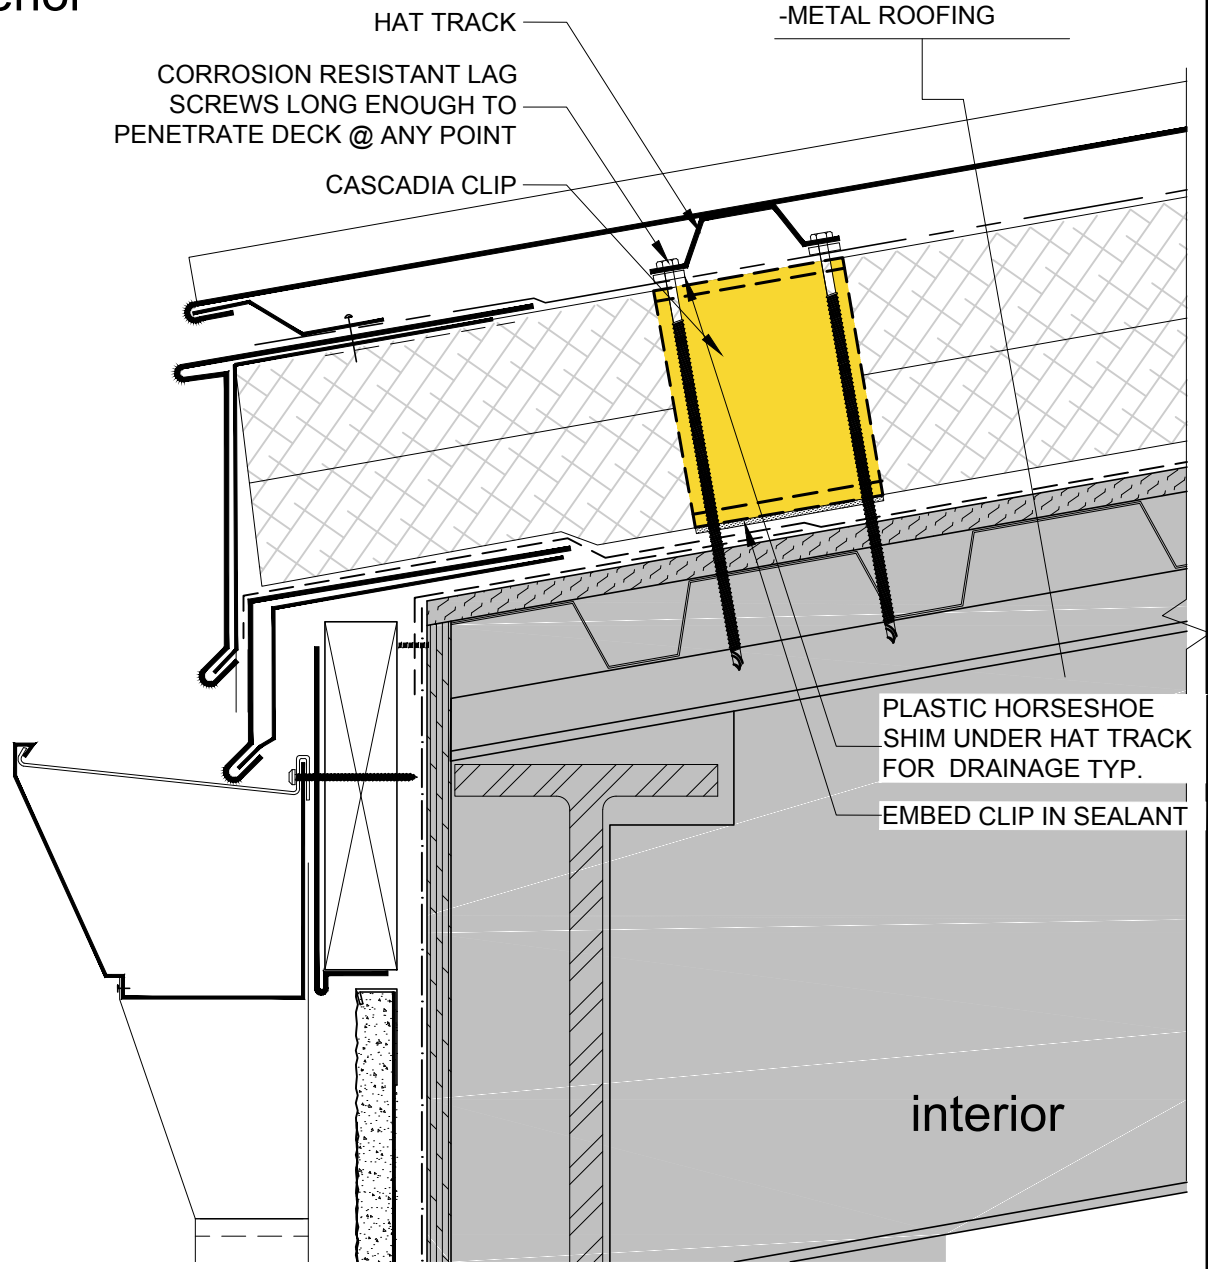

NOTE: THIS DETAIL IS FOR GENERAL ARRANGEMENT PURPOSES ONLY, AND DOES NOT NECESSARILY REPRESENT A DETAIL THAT IS APPROPRIATE FOR A SPECIFIC PROJECT. PRODUCTS AND ACCESSORIES PROVIDED BY CASCADIA MUST BE CONFIRMED FOR SPECIFIC PROJECTS.

August 16 2019 10:56 AM

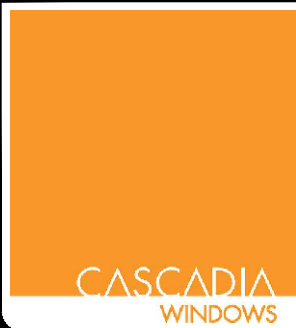

CASCADIA WINDOWS LTD.
27050 GLOUCESTER WAY
LANGLEY, BC CANADA, V4W 3Y5

SERIES:		DRAWING NO.:	
		SR-7	
DRAWING TITLE:		PROJECT NO.:	
TYPICAL EAVE & GUTTER AT FRONT ENTRANCE			
ISSUE	DESCRIPTION	DATE	SCALE: 3" = 1'-0"
2	VERSION 2	16 AUG., 2019	DATE: 16 AUG., 2019
			DRAWN BY: TW
			CHECKED BY: