



**NOTE:** THIS DETAIL IS FOR GENERAL ARRANGEMENT PURPOSES ONLY, AND DOES NOT NECESSARILY REPRESENT A DETAIL THAT IS APPROPRIATE FOR A SPECIFIC PROJECT. PRODUCTS AND ACCESSORIES PROVIDED BY CASCADIA MUST BE CONFIRMED FOR SPECIFIC PROJECTS.

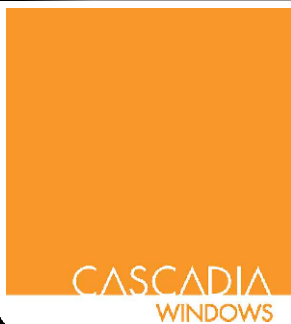


**CASCADIA WINDOWS LTD.**  
27050 GLOUCESTER WAY  
LANGLEY, BC CANADA, V4W 3Y5

SERIES:		DRAWING NO.:	
		SR-1	
DRAWING TITLE:		PROJECT NO.:	
TYPICAL VERTICAL WALL AT SLOPED METAL ROOF			
ISSUE	DESCRIPTION	DATE	SCALE: 3" = 1' - 0"
2	VERSION 2	16 AUG., 2019	DATE: 16 AUG., 2019
			DRAWN BY: TW
			CHECKED BY:

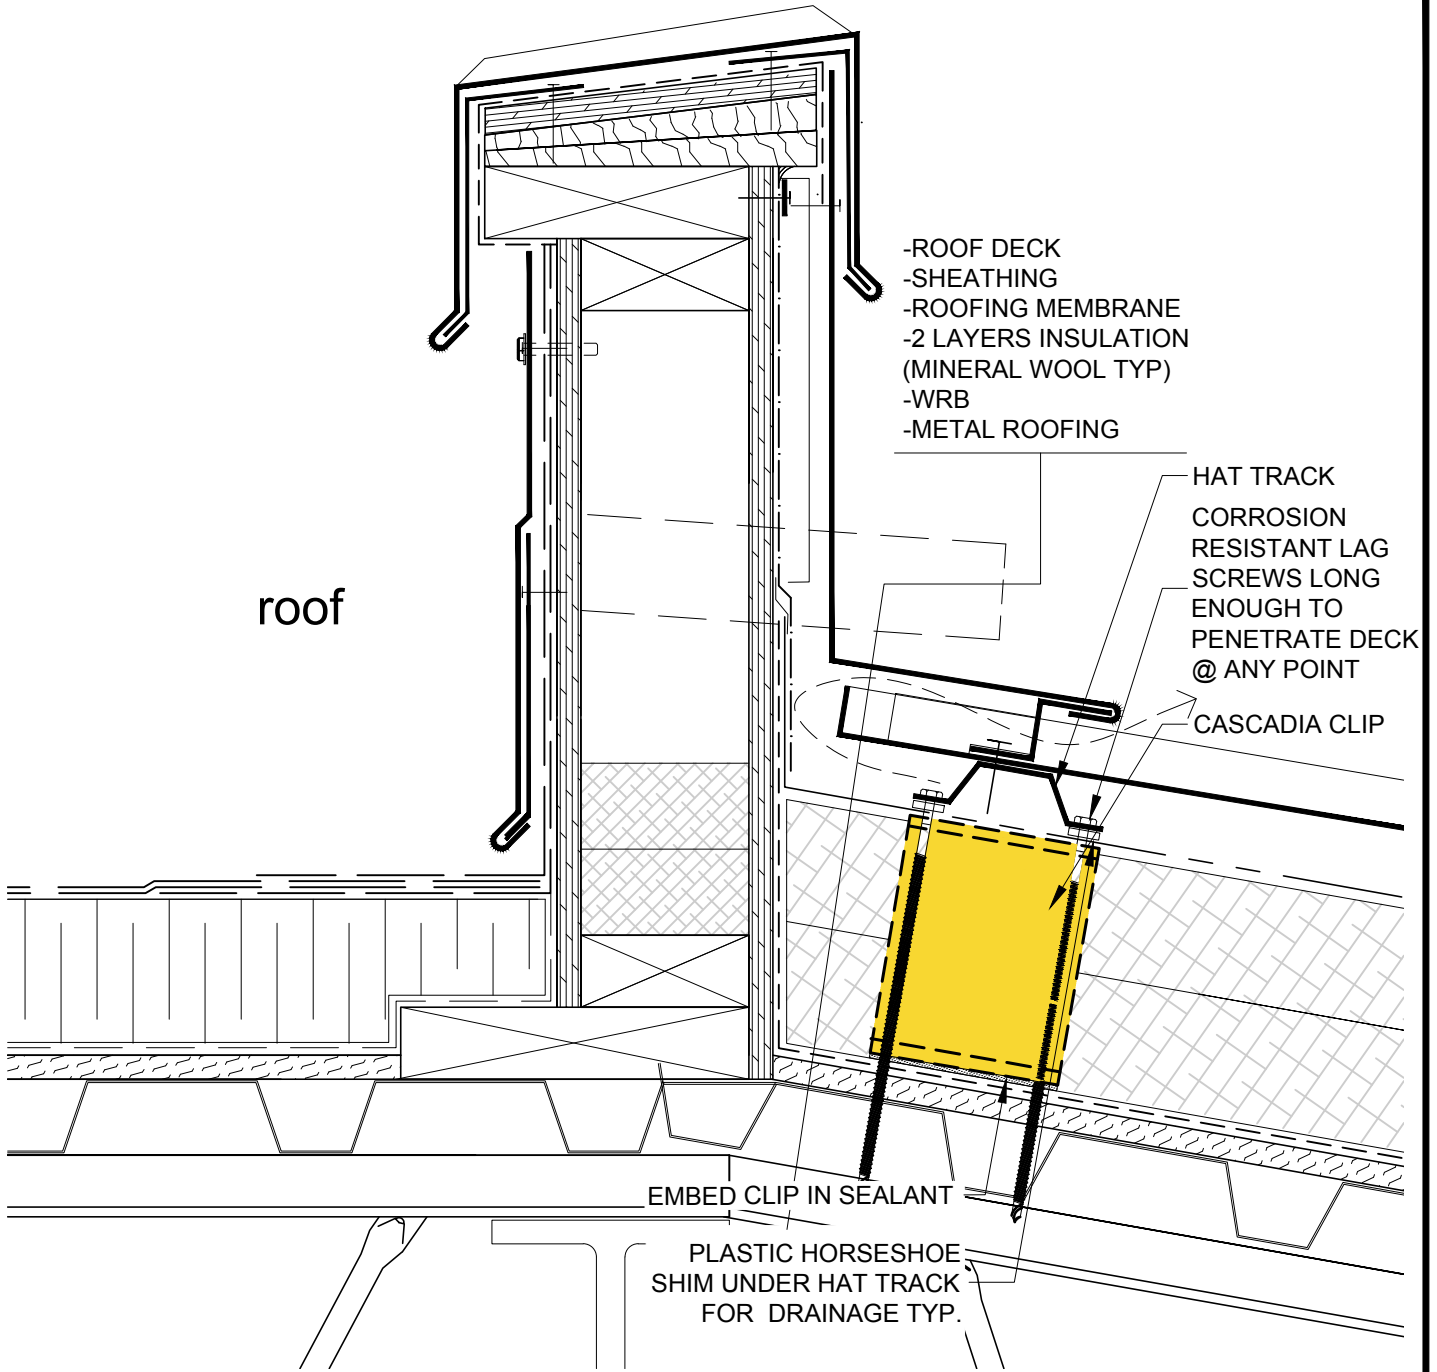


**NOTE:** THIS DETAIL IS FOR GENERAL ARRANGEMENT PURPOSES ONLY, AND DOES NOT NECESSARILY REPRESENT A DETAIL THAT IS APPROPRIATE FOR A SPECIFIC PROJECT. PRODUCTS AND ACCESSORIES PROVIDED BY CASCADIA MUST BE CONFIRMED FOR SPECIFIC PROJECTS.

August 16 2019 10:56 AM

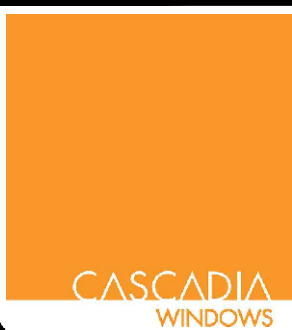


CASCADIA WINDOWS LTD.  
27050 GLOUCESTER WAY  
LANGLEY BC CANADA V4W 3Y5

SERIES:		DRAWING NO.: <b>SR-2</b>	
DRAWING TITLE: <b>TYPICAL ROOF PARAPET AT SLOPED METAL ROOF</b>		PROJECT NO.:	
ISSUE	DESCRIPTION	DATE	SCALE: 3" = 1' - 0"
2	VERSION 2	16 AUG., 2019	DATE: 16 AUG., 2019
			DRAWN BY: TW
			CHECKED BY:

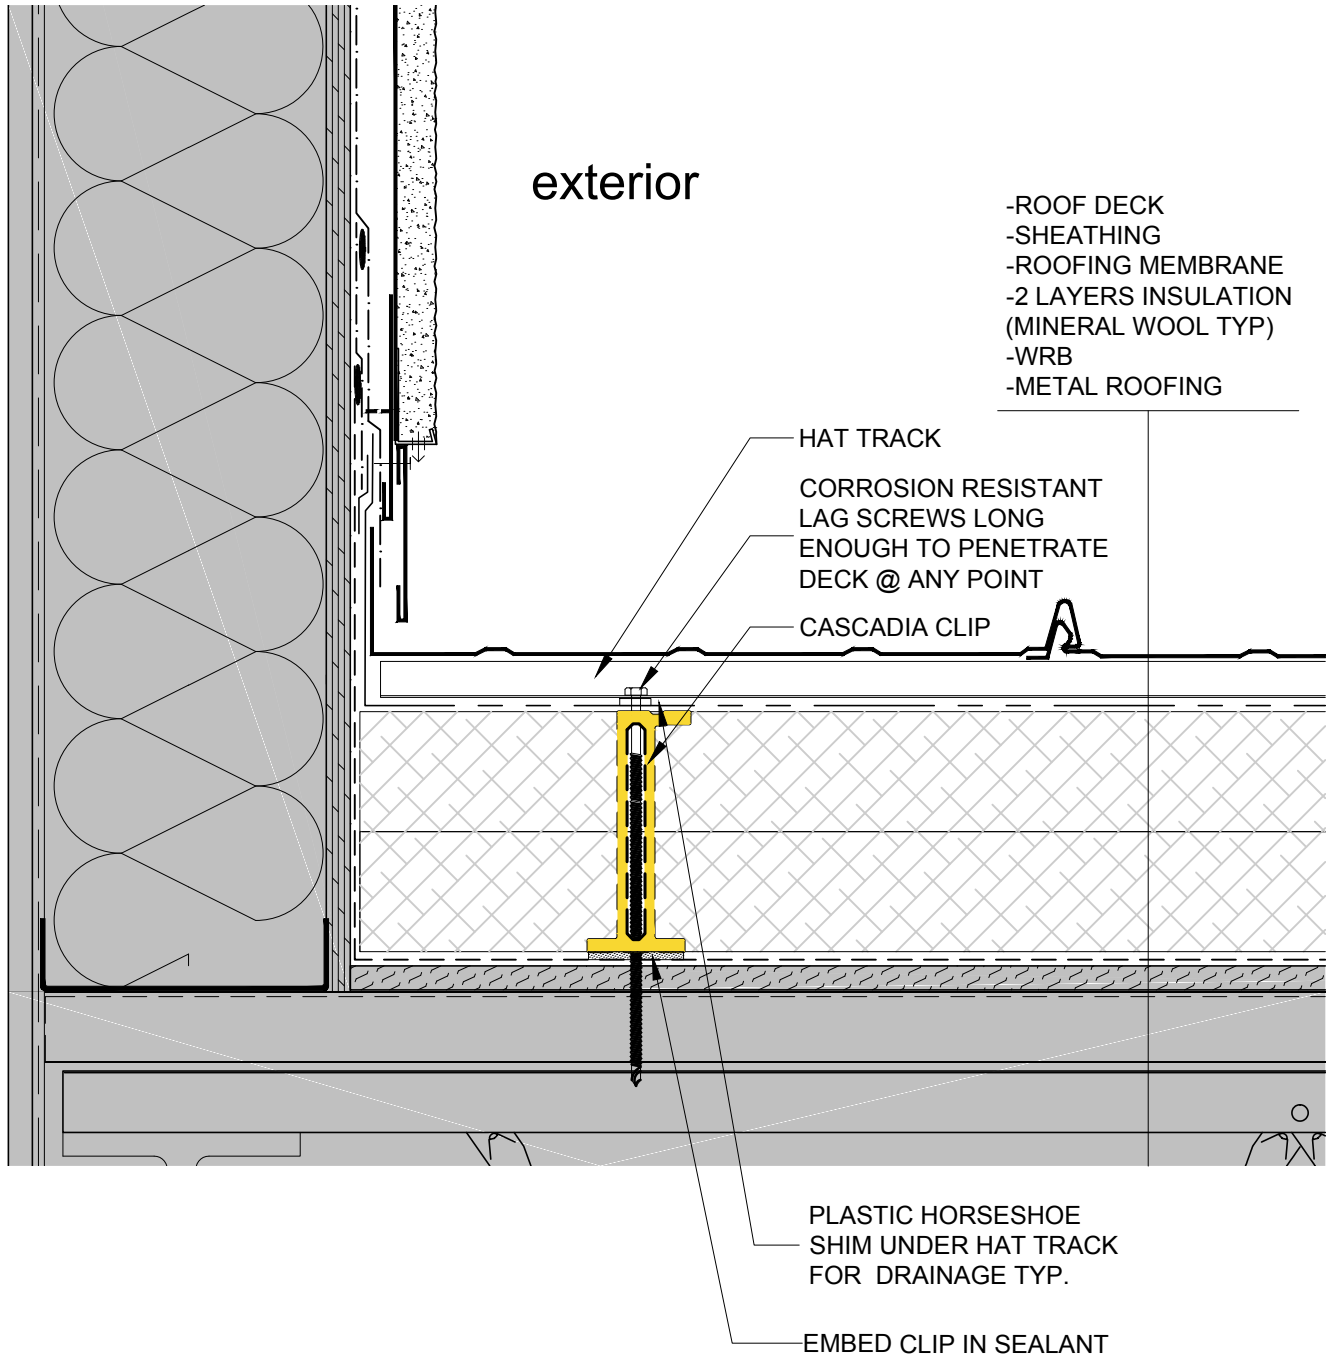


**NOTE:** THIS DETAIL IS FOR GENERAL ARRANGEMENT PURPOSES ONLY, AND DOES NOT NECESSARILY REPRESENT A DETAIL THAT IS APPROPRIATE FOR A SPECIFIC PROJECT. PRODUCTS AND ACCESSORIES PROVIDED BY CASCADIA MUST BE CONFIRMED FOR SPECIFIC PROJECTS.

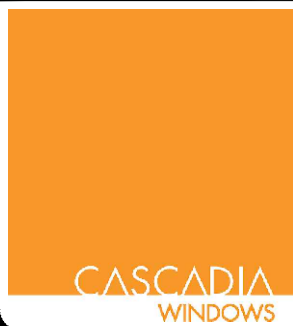


CASCADIA WINDOWS LTD.  
27050 GLOUCESTER WAY  
LANGLEY, BC CANADA, V4W 3Y5

SERIES:		DRAWING NO.:	
		SR-3	
DRAWING TITLE:		PROJECT NO.:	
TYPICAL FLASHING AT METAL ROOF TO WALL INTERFACE			
ISSUE	DESCRIPTION	DATE	SCALE: 3"=1'-0"
2	VERSION 2	16 AUG., 2019	DATE: 16 AUG., 2019
			DRAWN BY: TW
			CHECKED BY:

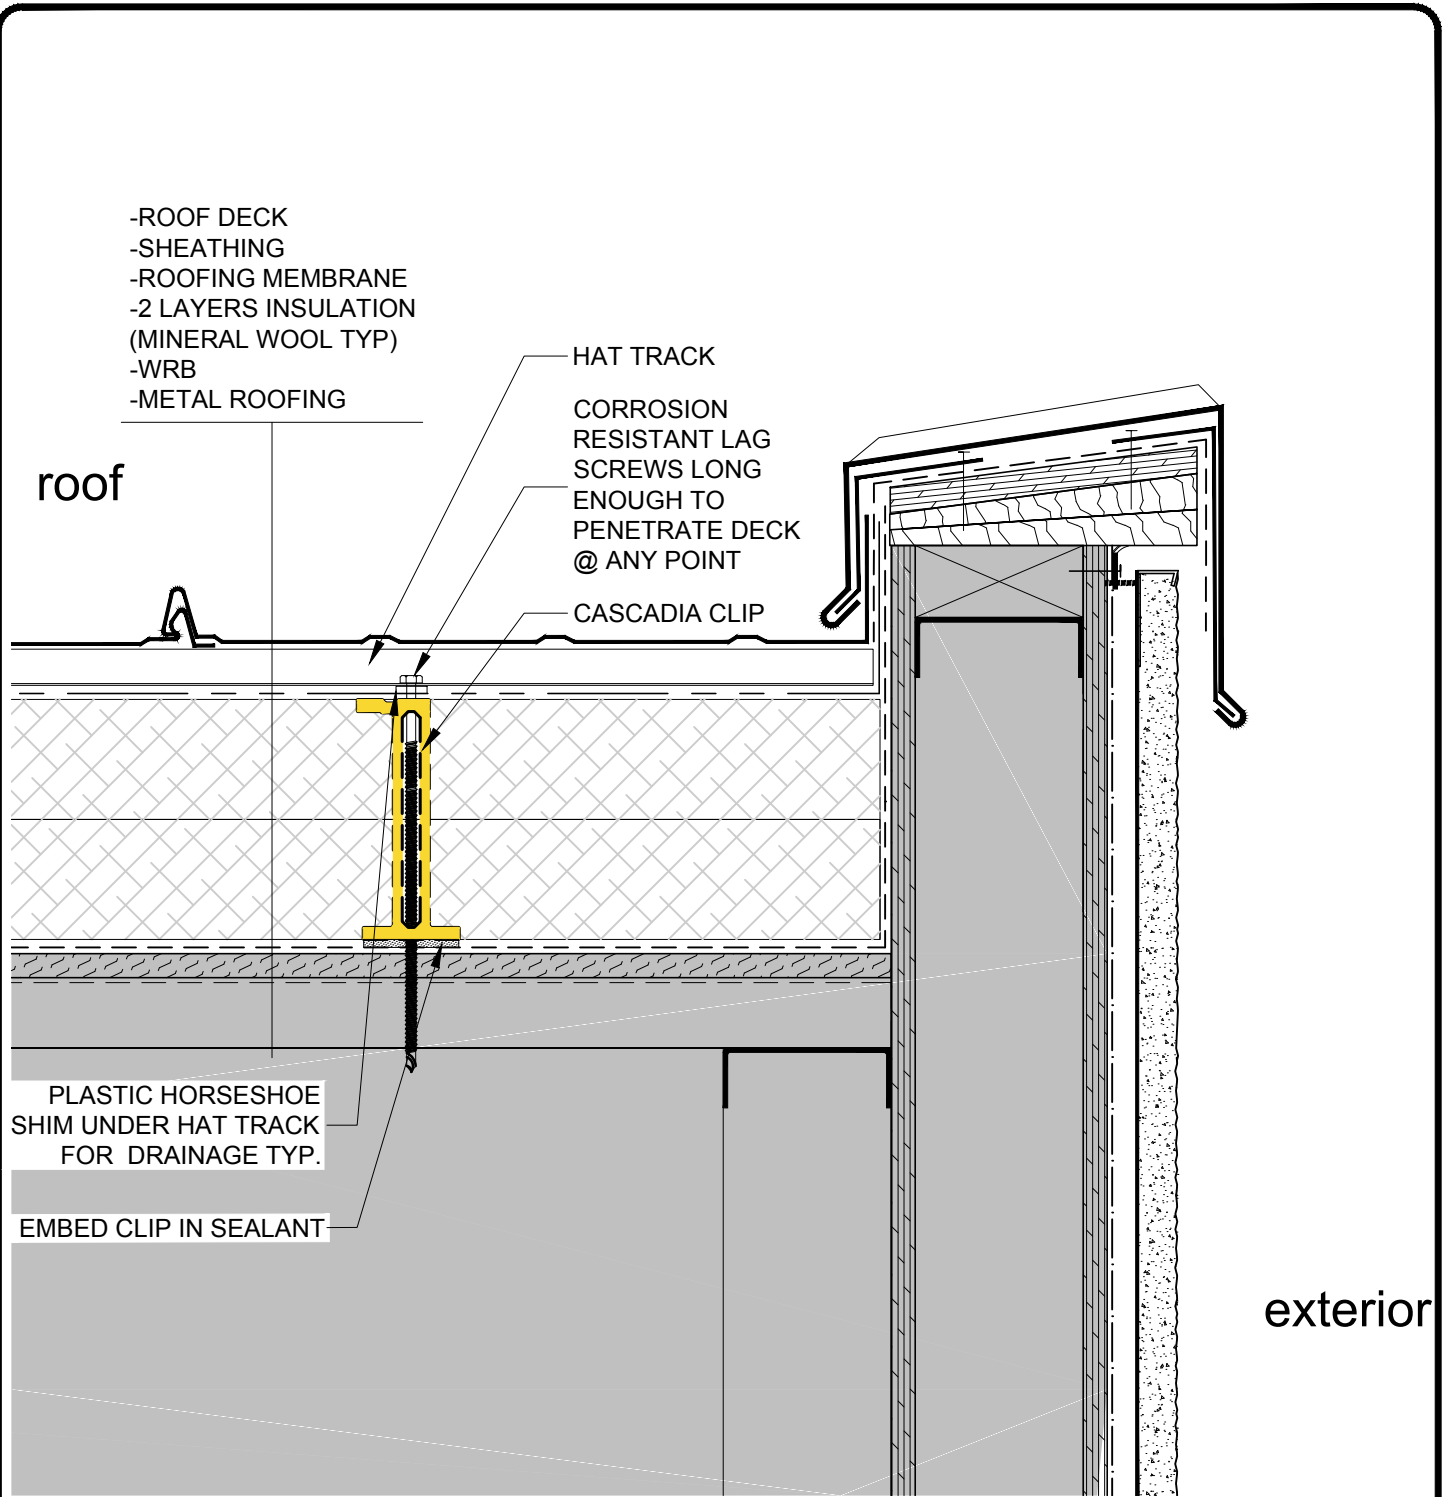


**NOTE:** THIS DETAIL IS FOR GENERAL ARRANGEMENT PURPOSES ONLY, AND DOES NOT NECESSARILY REPRESENT A DETAIL THAT IS APPROPRIATE FOR A SPECIFIC PROJECT. PRODUCTS AND ACCESSORIES PROVIDED BY CASCADIA MUST BE CONFIRMED FOR SPECIFIC PROJECTS.

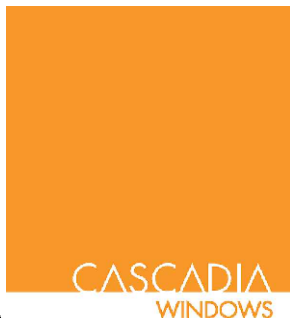 <p><b>CASCADIA WINDOWS LTD.</b> 27050 GLOUCESTER WAY LANGLEY, BC CANADA, V4W 3Y5</p>	SERIES:		DRAWING NO.:
			<b>SR-4</b>
	DRAWING TITLE:		PROJECT NO.:
	<b>TYPICAL ROOF PARAPET AT GABLE</b>		
ISSUE	DESCRIPTION	DATE	SCALE: 3" = 1'-0"
2	VERSION 2	16 AUG., 2019	DATE: 16 AUG., 2019
			DRAWN BY: TW
			CHECKED BY:

roof




- ROOF DECK
- SHEATHING
- ROOFING MEMBRANE
- 2 LAYERS INSULATION (MINERAL WOOL TYP)
- WRB
- METAL ROOFING

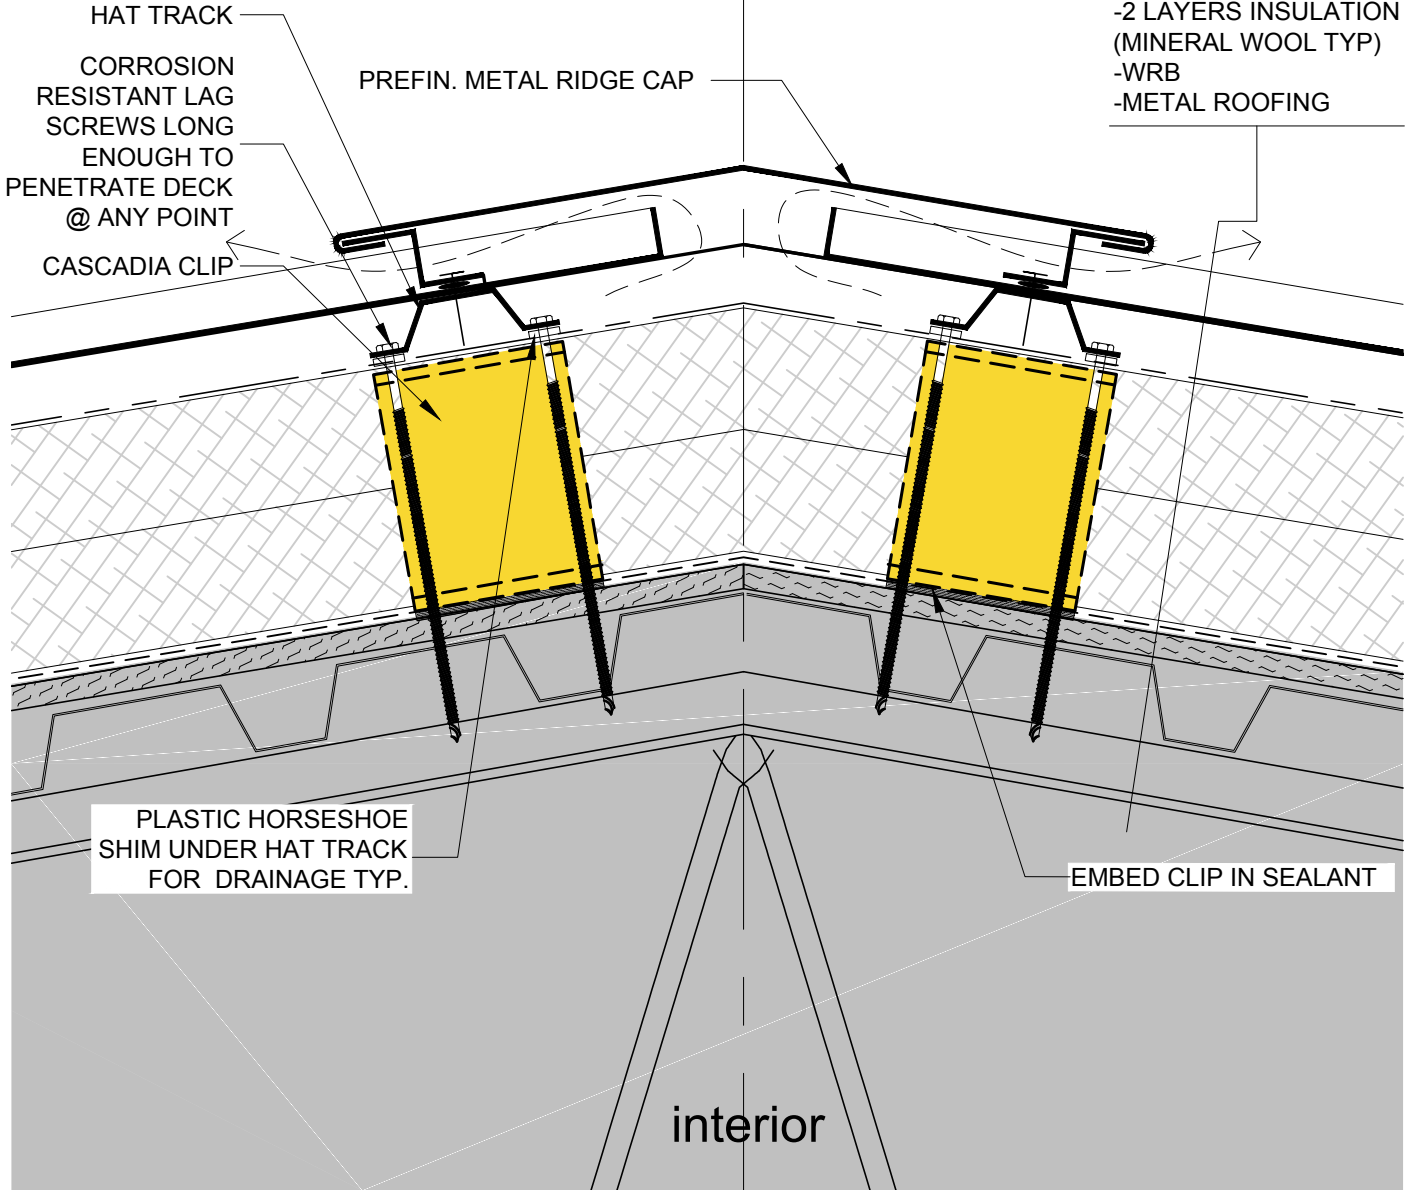

**NOTE:** THIS DETAIL IS FOR GENERAL ARRANGEMENT PURPOSES ONLY, AND DOES NOT NECESSARILY REPRESENT A DETAIL THAT IS APPROPRIATE FOR A SPECIFIC PROJECT. PRODUCTS AND ACCESSORIES PROVIDED BY CASCADIA MUST BE CONFIRMED FOR SPECIFIC PROJECTS.


August 16 2019 10:56 AM

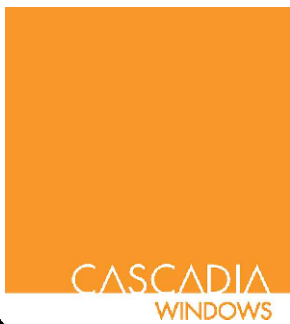

CASCADIA WINDOWS LTD.  
27050 GLOUCESTER WAY  
LANGLEY, BC CANADA, V4W 3Y5

SERIES:		DRAWING NO.:	
		SR-5	
DRAWING TITLE:		PROJECT NO.:	
TYPICAL ROOF RIDGE / HIP			
ISSUE	DESCRIPTION	DATE	SCALE: 3" = 1'-0"
2	VERSION 2	16 AUG., 2019	DATE: 16 AUG., 2019
			DRAWN BY: TW
			CHECKED BY:

# roof

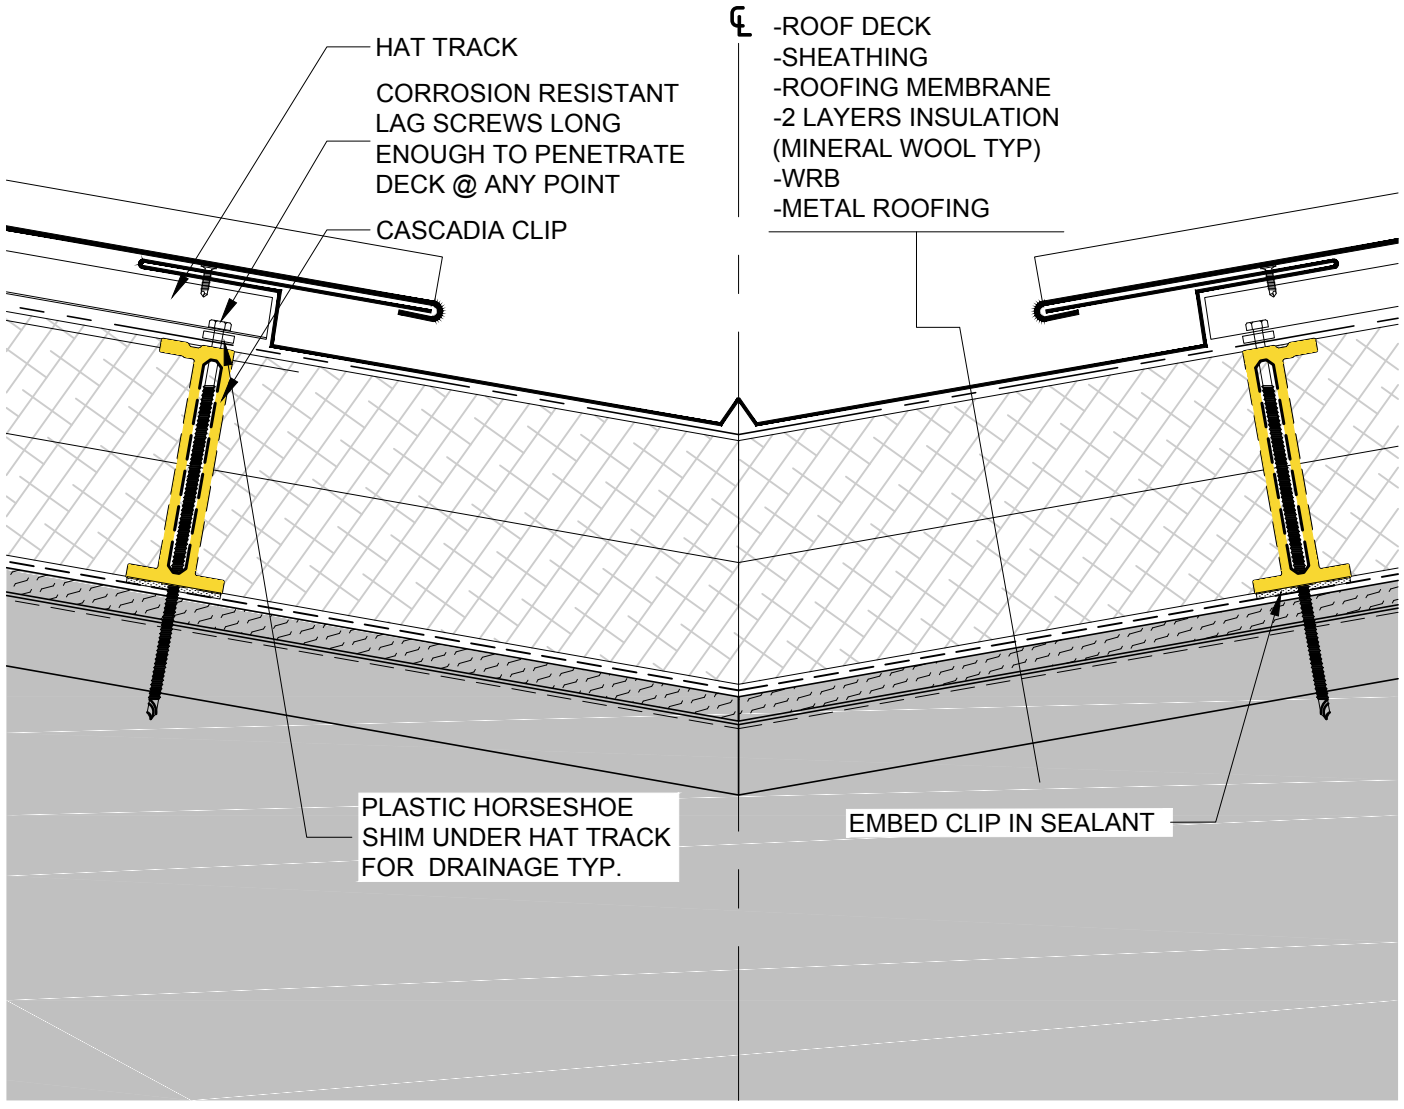


# interior

NOTE: PANEL CLIPS NOT SHOWN FOR CLARITY

**NOTE:** THIS DETAIL IS FOR GENERAL ARRANGEMENT PURPOSES ONLY, AND DOES NOT NECESSARILY REPRESENT A DETAIL THAT IS APPROPRIATE FOR A SPECIFIC PROJECT. PRODUCTS AND ACCESSORIES PROVIDED BY CASCADIA MUST BE CONFIRMED FOR SPECIFIC PROJECTS.

August 16 2019 10:56 AM

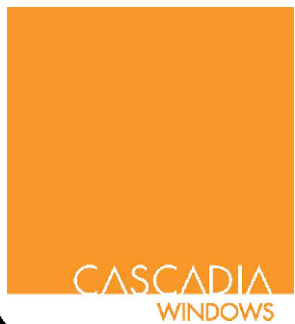


CASCADIA WINDOWS LTD.  
27050 GLOUCESTER WAY  
LANGLEY, BC CANADA, V4W 3Y6


SERIES:		DRAWING NO.:	
		SR-6	
DRAWING TITLE:		PROJECT NO.:	
TYPICAL ROOF VALLEY			
ISSUE	DESCRIPTION	DATE	SCALE: 3" = 1'-0"
2	VERSION 2	16 AUG., 2019	DATE: 16 AUG., 2019
			DRAWN BY: TW
			CHECKED BY:

exterior

- ROOF DECK
- SHEATHING
- ROOFING MEMBRANE
- 2 LAYERS INSULATION (MINERAL WOOL TYP)
- WRB
- METAL ROOFING

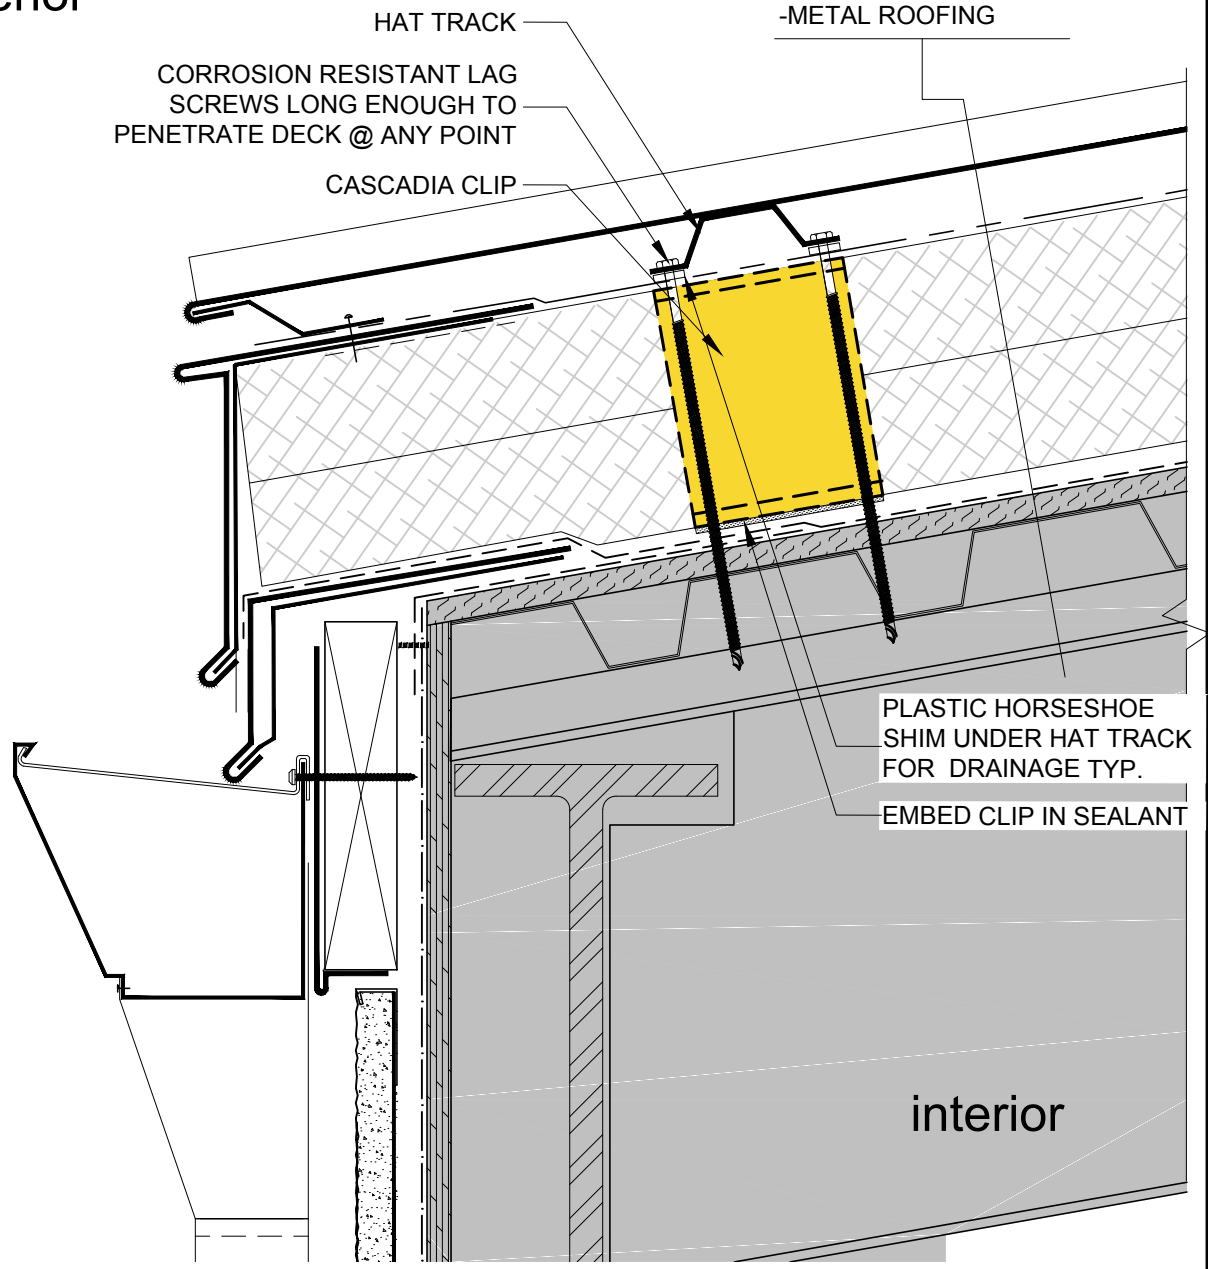


**NOTE:** THIS DETAIL IS FOR GENERAL ARRANGEMENT PURPOSES ONLY, AND DOES NOT NECESSARILY REPRESENT A DETAIL THAT IS APPROPRIATE FOR A SPECIFIC PROJECT. PRODUCTS AND ACCESSORIES PROVIDED BY CASCADIA MUST BE CONFIRMED FOR SPECIFIC PROJECTS.

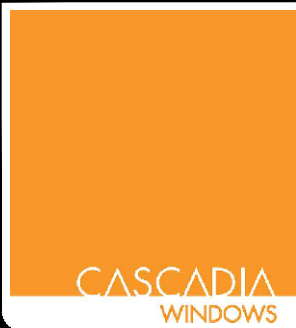

CASCADIA WINDOWS LTD.  
27050 GLOUCESTER WAY  
LANGLEY, BC CANADA, V4W 3Y5

SERIES:		DRAWING NO.:	
		SR-7	
DRAWING TITLE:		PROJECT NO.:	
TYPICAL EAVE & GUTTER AT FRONT ENTRANCE			
ISSUE	DESCRIPTION	DATE	SCALE: 3" = 1'-0"
2	VERSION 2	16 AUG., 2019	DATE: 16 AUG., 2019
			DRAWN BY: TW
			CHECKED BY:

August 16 2019 10:56 AM

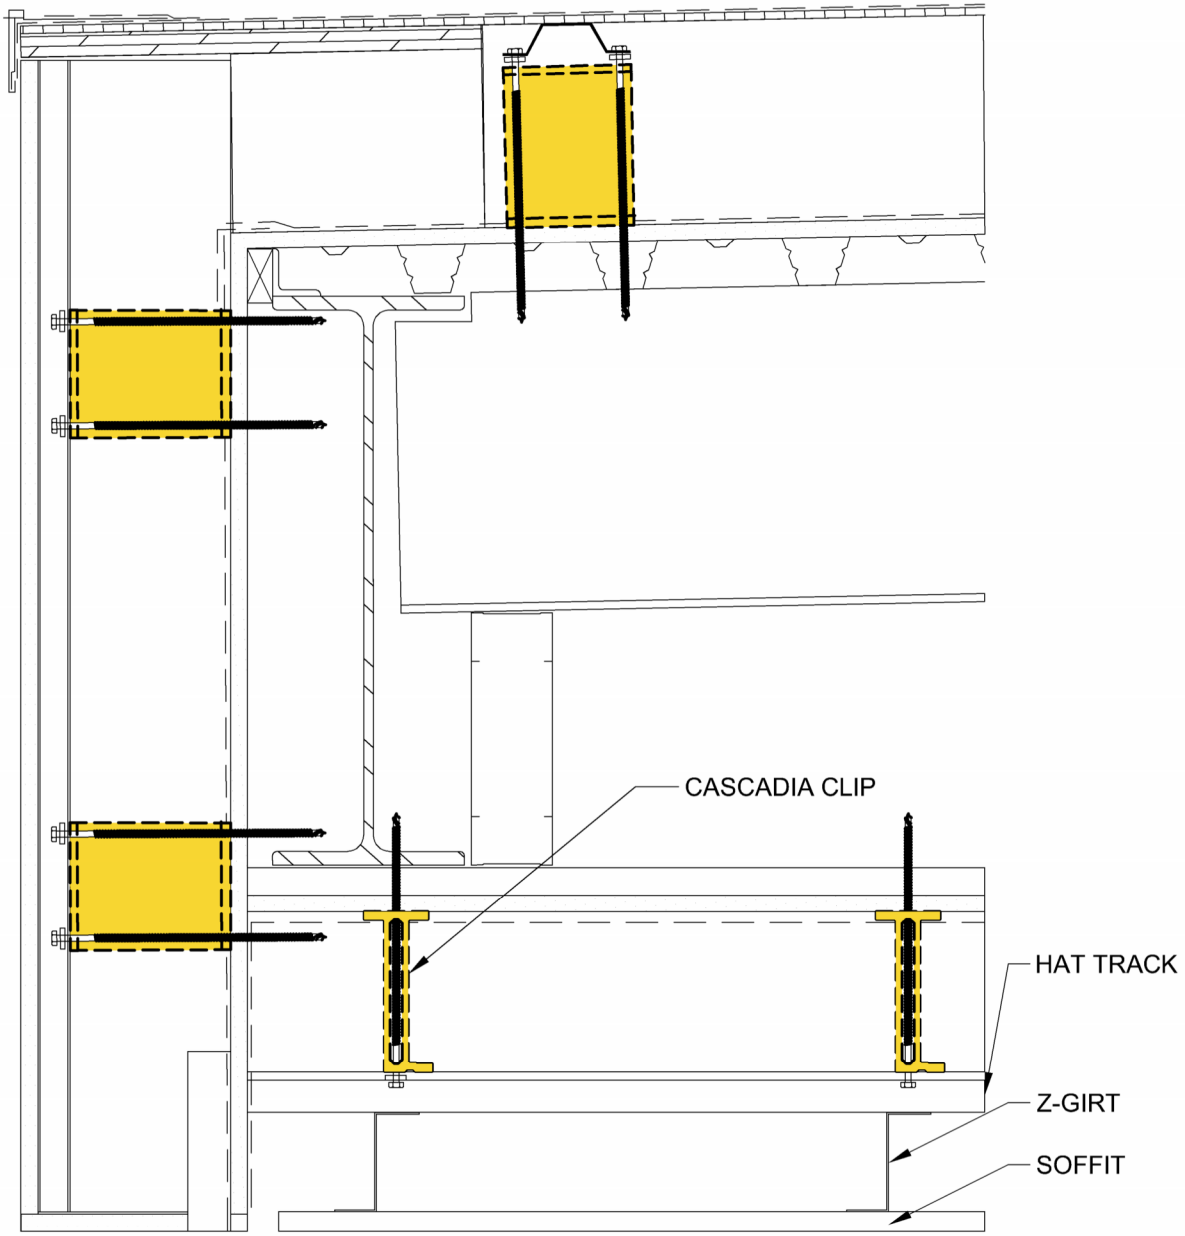

**NOTE:** THIS DETAIL IS FOR GENERAL ARRANGEMENT PURPOSES ONLY, AND DOES NOT NECESSARILY REPRESENT A DETAIL THAT IS APPROPRIATE FOR A SPECIFIC PROJECT. PRODUCTS AND ACCESSORIES PROVIDED BY CASCADIA MUST BE CONFIRMED FOR SPECIFIC PROJECTS.



**CASCADIA WINDOWS LTD.**  
 27050 GLOUCESTER WAY  
 LANGLEY, BC CANADA, V4W 3Y5

SERIES:		DRAWING NO.:	
		SR-8	
DRAWING TITLE:		PROJECT NO.:	
TYPICAL CLIP AT SOFFIT			
ISSUE	DESCRIPTION	DATE	SCALE: 2" = 1' - 0"
2	VERSION 2	28 APR., 2025	DATE: 28 APR., 2025
			DRAWN BY: AP
			CHECKED BY: