


- ROOF DECK
- SHEATHING
- ROOFING MEMBRANE
- 2 LAYERS INSULATION (MINERAL WOOL TYP)
- WRB
- METAL ROOFING

HAT TRACK
 CORROSION RESISTANT LAG
 SCREWS LONG ENOUGH TO
 PENETRATE DECK @ ANY POINT
 CASCADIA CLIP

EMBED CLIP IN SEALANT
 PLASTIC HORSESHOE
 SHIM UNDER HAT TRACK
 FOR DRAINAGE TYP.

NOTE: THIS DETAIL IS FOR GENERAL ARRANGEMENT PURPOSES ONLY, AND DOES NOT NECESSARILY REPRESENT A DETAIL THAT IS APPROPRIATE FOR A SPECIFIC PROJECT. PRODUCTS AND ACCESSORIES PROVIDED BY CASCADIA MUST BE CONFIRMED FOR SPECIFIC PROJECTS.

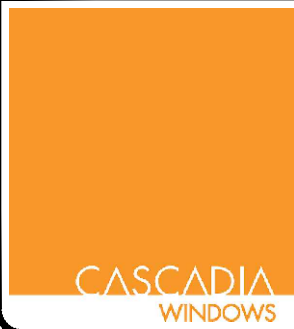

CASCADIA WINDOWS LTD.
 27050 GLOUCESTER WAY
 LANGLEY, BC CANADA, V4W 3Y5

SERIES:


DRAWING NO.:
SR-1

DRAWING TITLE: **TYPICAL VERTICAL WALL AT SLOPED METAL ROOF**

PROJECT NO.:


ISSUE	DESCRIPTION	DATE

SCALE: 3" = 1' - 0"
 DATE: FEB 20/2017
 DRAWN BY: CP
 CHECKED BY:

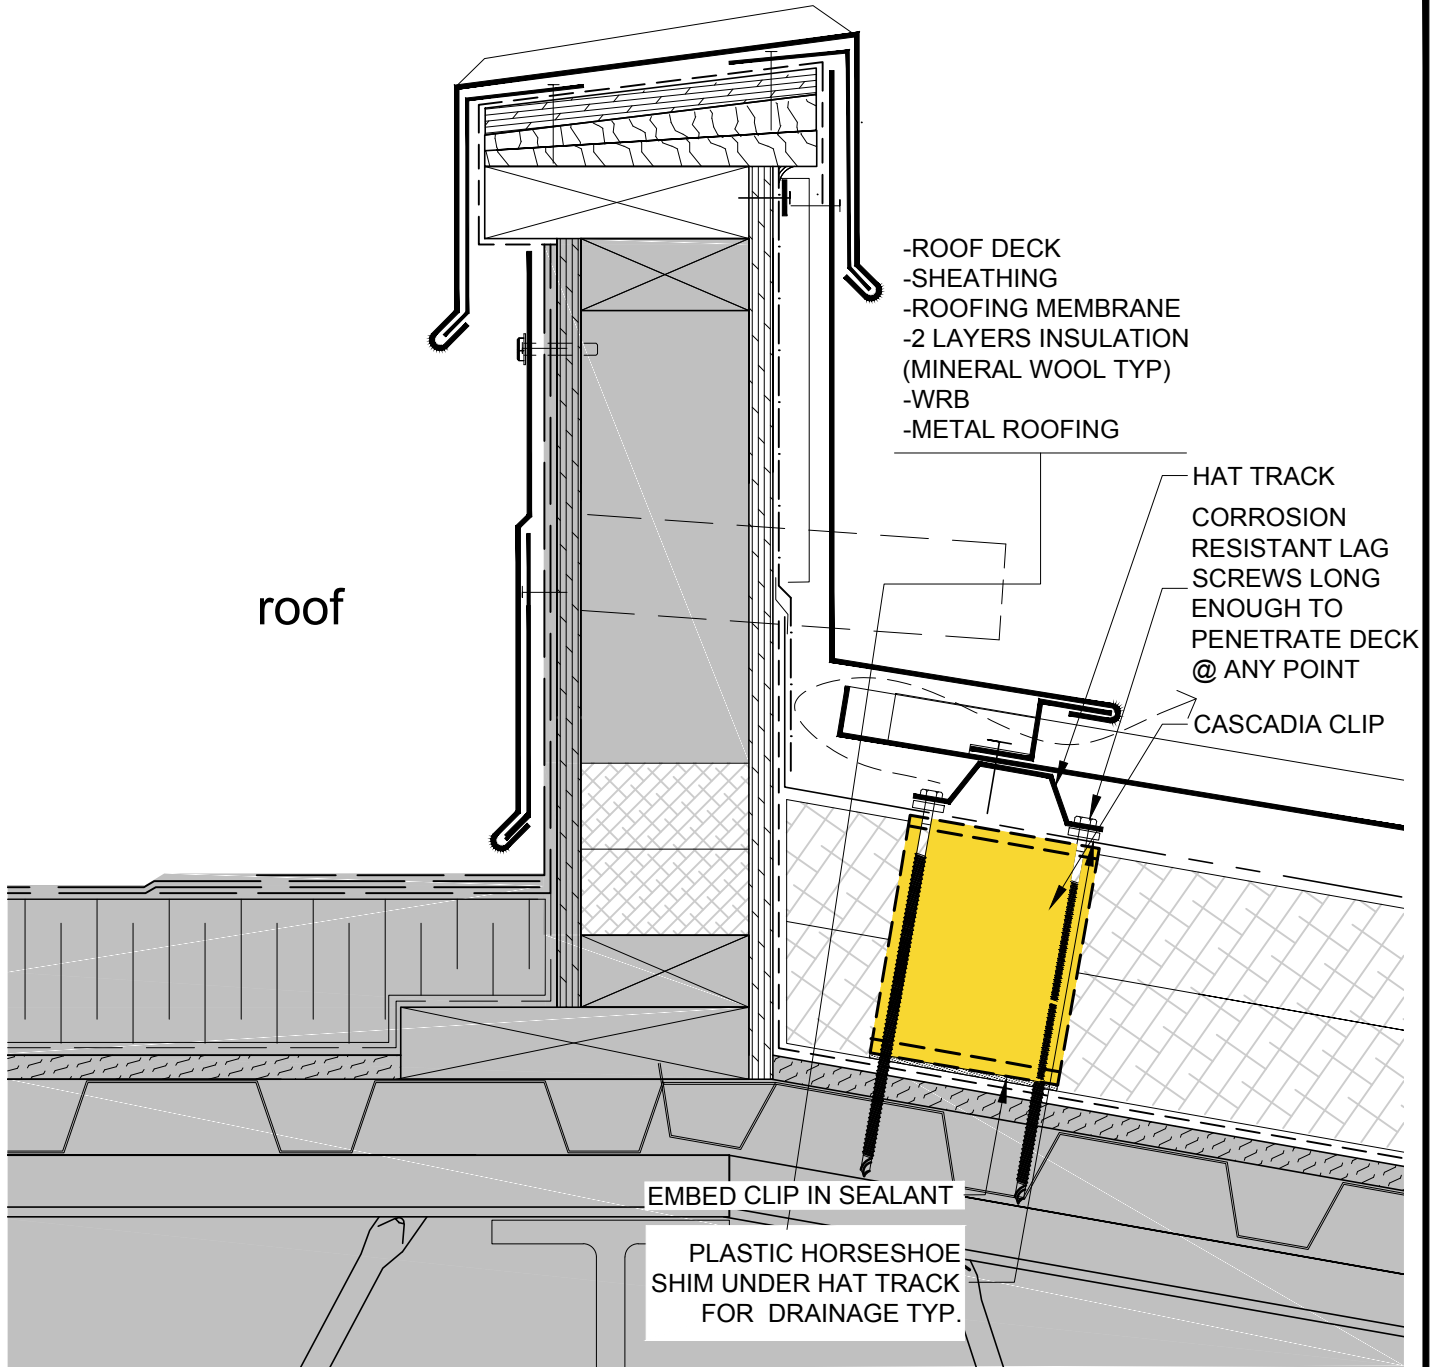


NOTE: THIS DETAIL IS FOR GENERAL ARRANGEMENT PURPOSES ONLY, AND DOES NOT NECESSARILY REPRESENT A DETAIL THAT IS APPROPRIATE FOR A SPECIFIC PROJECT. PRODUCTS AND ACCESSORIES PROVIDED BY CASCADIA MUST BE CONFIRMED FOR SPECIFIC PROJECTS.

February 20 2017 3:41 PM

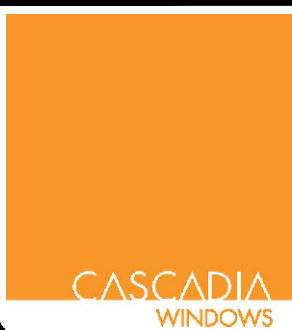


CASCADIA WINDOWS LTD.
27050 GLOUCESTER WAY
LANGLEY, BC CANADA, V4W 3Y5

SERIES:		DRAWING NO.: SR-2	
DRAWING TITLE: TYPICAL ROOF PARAPET AT SLOPED METAL ROOF		PROJECT NO.:	
ISSUE	DESCRIPTION	DATE	SCALE: 3" = 1' - 0"
			DATE: FEB 20/2017
			DRAWN BY: CP
			CHECKED BY:

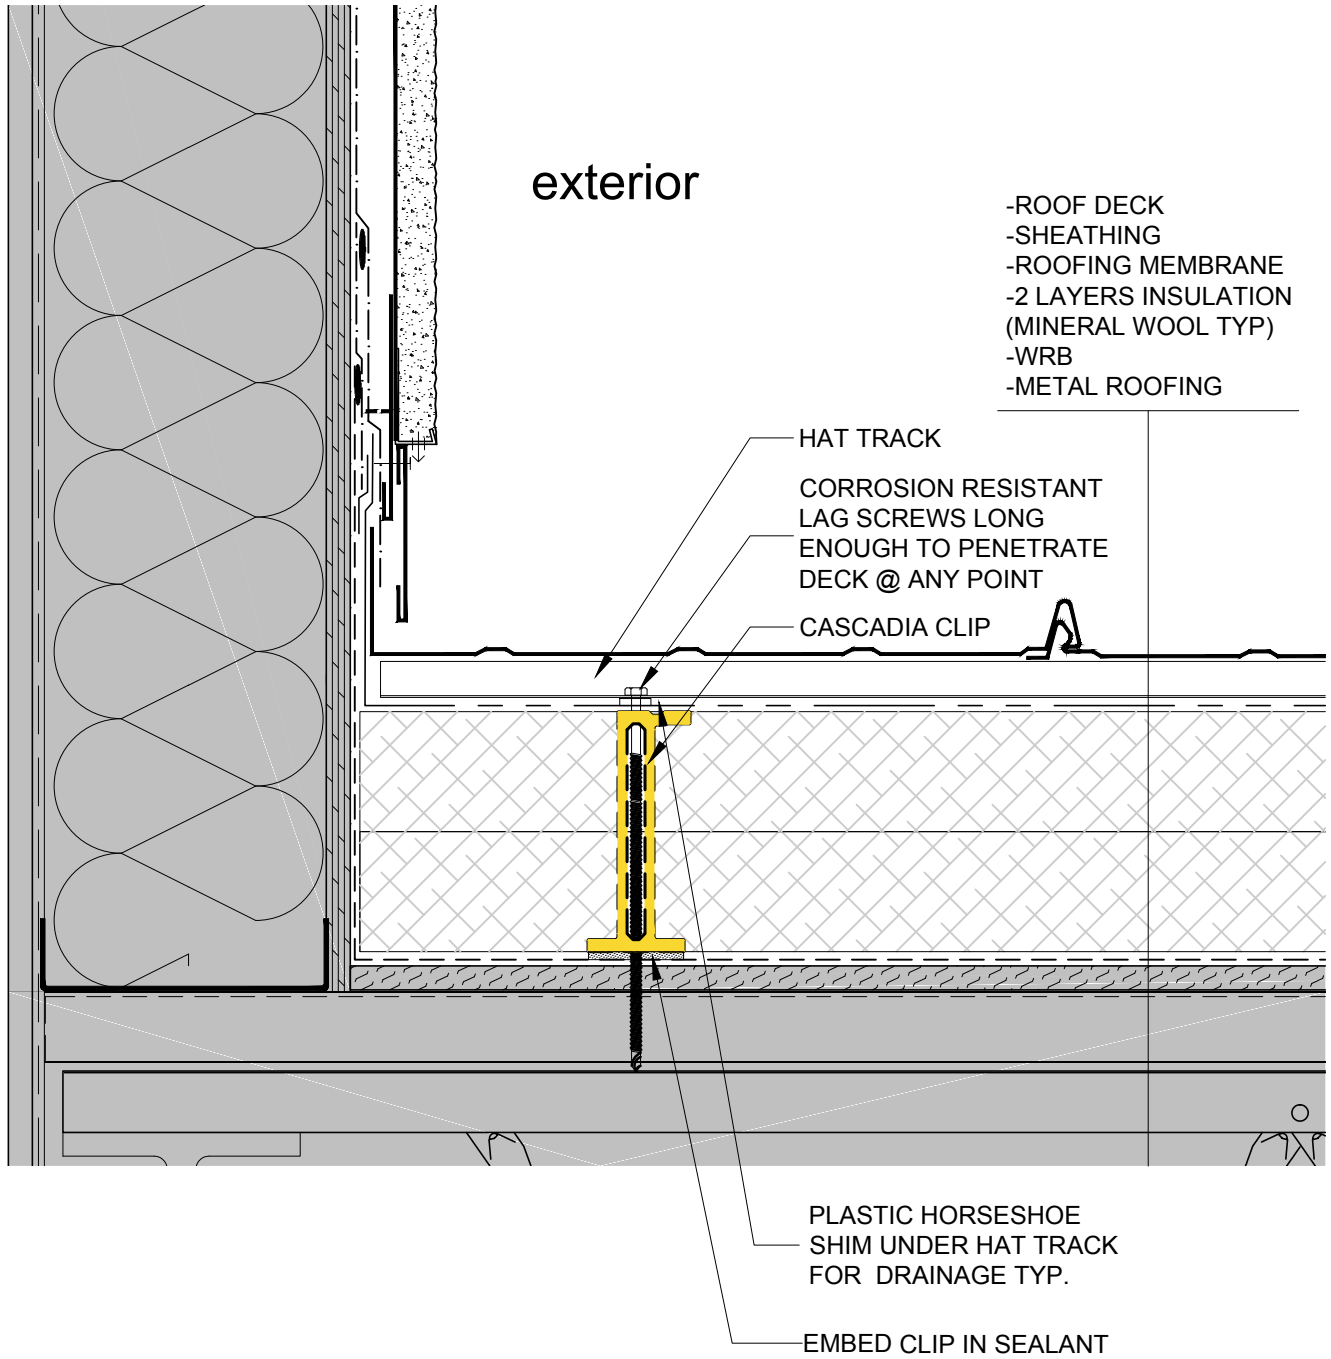


NOTE: THIS DETAIL IS FOR GENERAL ARRANGEMENT PURPOSES ONLY, AND DOES NOT NECESSARILY REPRESENT A DETAIL THAT IS APPROPRIATE FOR A SPECIFIC PROJECT. PRODUCTS AND ACCESSORIES PROVIDED BY CASCADIA MUST BE CONFIRMED FOR SPECIFIC PROJECTS.

February 20 2017 3:41 PM

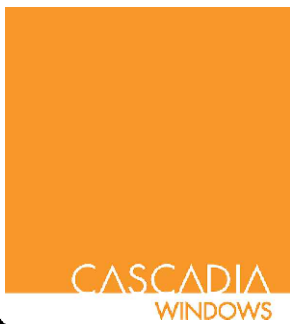

CASCADIA WINDOWS LTD.
27050 GLOUCESTER WAY
LANGLEY, BC CANADA, V4W 3Y5

SERIES:		DRAWING NO.: SR-3	
DRAWING TITLE: TYPICAL FLASHING AT METAL ROOF TO WALL INTERFACE		PROJECT NO.:	
ISSUE	DESCRIPTION	DATE	SCALE: 3"=1'-0"
			DATE: FEB 20/2017
			DRAWN BY: CP
			CHECKED BY:

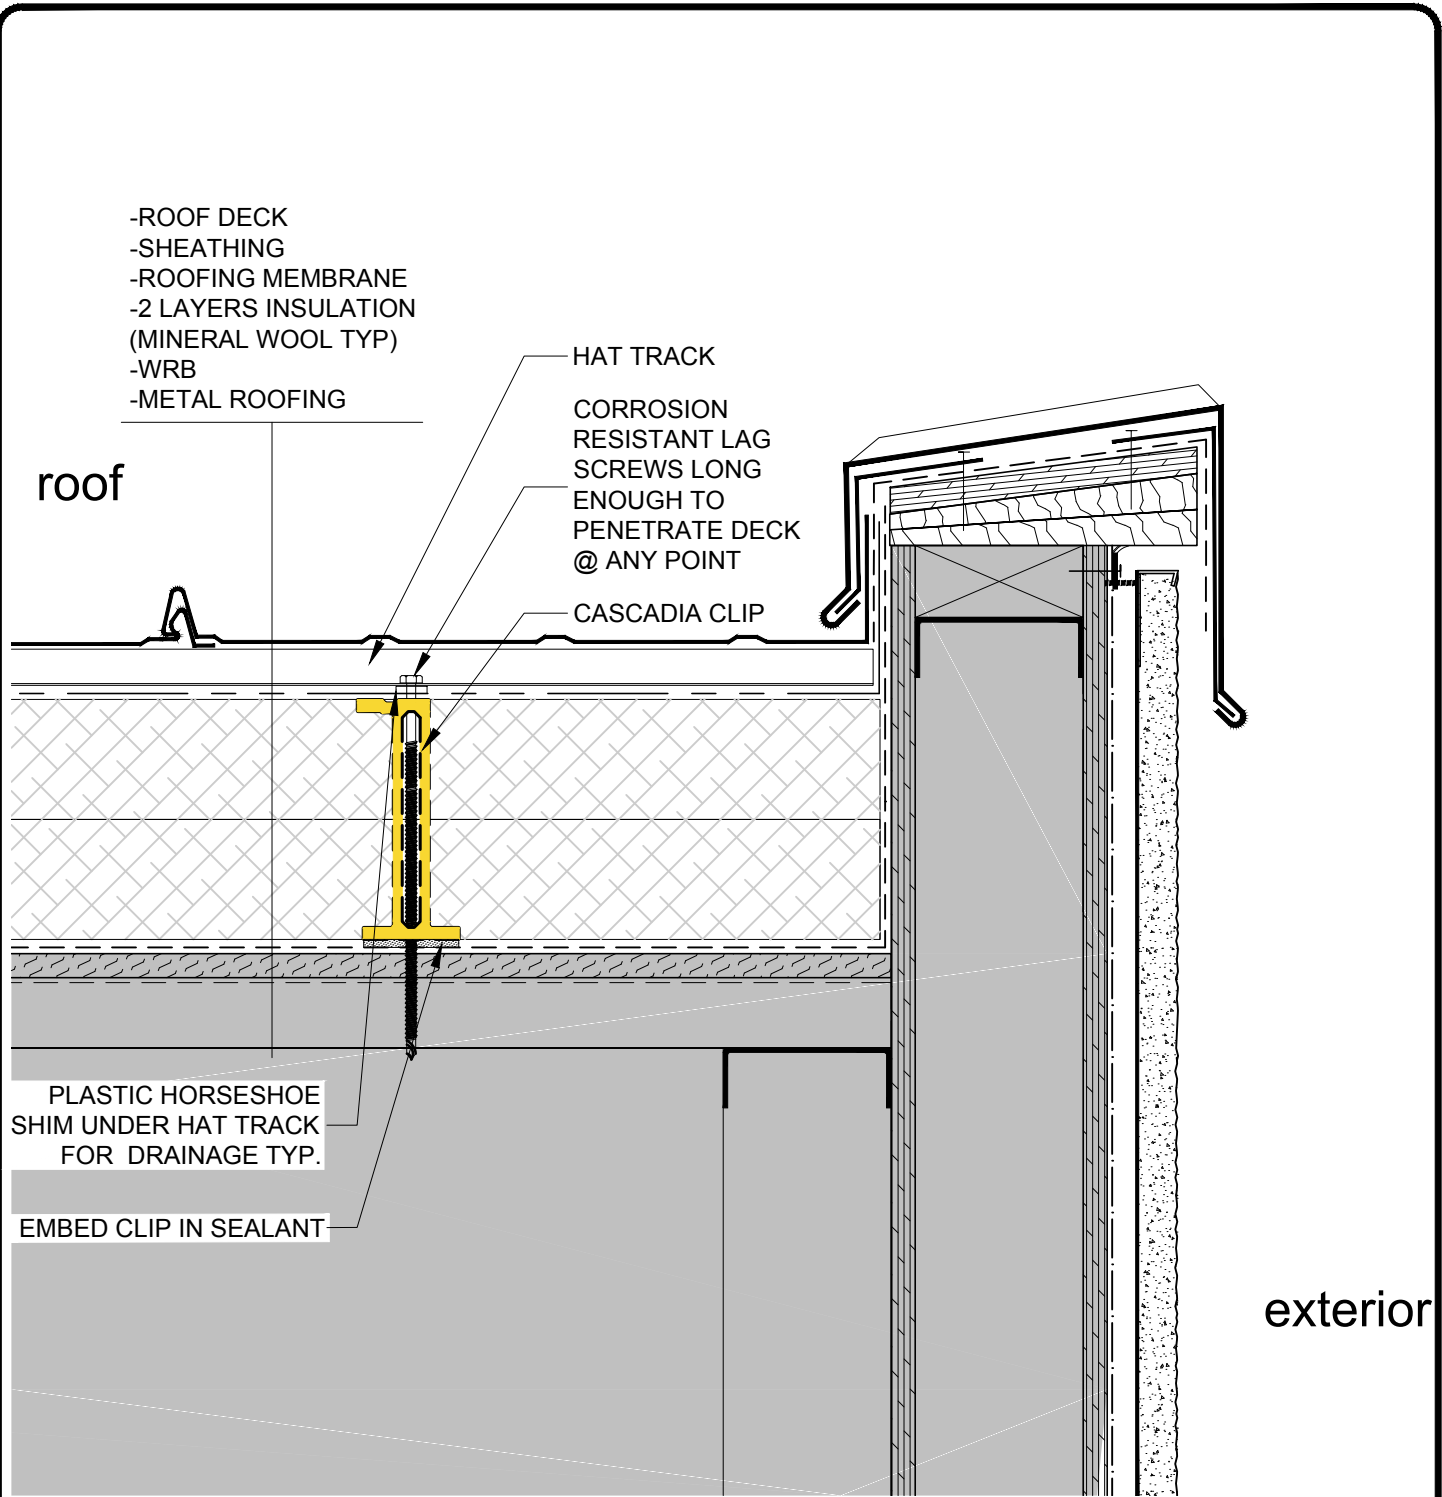


- ROOF DECK
- SHEATHING
- ROOFING MEMBRANE
- 2 LAYERS INSULATION (MINERAL WOOL TYP)
- WRB
- METAL ROOFING

- HAT TRACK
- CORROSION RESISTANT LAG SCREWS LONG ENOUGH TO PENETRATE DECK @ ANY POINT
- CASCADIA CLIP

PLASTIC HORSESHOE SHIM UNDER HAT TRACK FOR DRAINAGE TYP.

EMBED CLIP IN SEALANT

NOTE: THIS DETAIL IS FOR GENERAL ARRANGEMENT PURPOSES ONLY, AND DOES NOT NECESSARILY REPRESENT A DETAIL THAT IS APPROPRIATE FOR A SPECIFIC PROJECT. PRODUCTS AND ACCESSORIES PROVIDED BY CASCADIA MUST BE CONFIRMED FOR SPECIFIC PROJECTS.

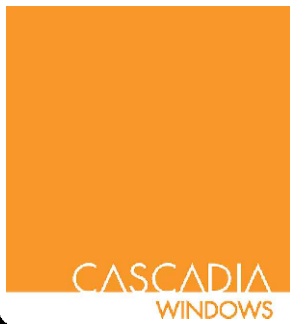


CASCADIA WINDOWS LTD.
27050 GLOUCESTER WAY
LANGLEY, BC CANADA, V4W 3Y5

SERIES:		DRAWING NO.: SR-4	
DRAWING TITLE: TYPICAL ROOF PARAPET AT GABLE		PROJECT NO.:	
ISSUE	DESCRIPTION	DATE	SCALE: 3" = 1'-0"
			DATE: FEB 20/2017
			DRAWN BY: CP
			CHECKED BY:

roof




- ROOF DECK
- SHEATHING
- ROOFING MEMBRANE
- 2 LAYERS INSULATION (MINERAL WOOL TYP)
- WRB
- METAL ROOFING

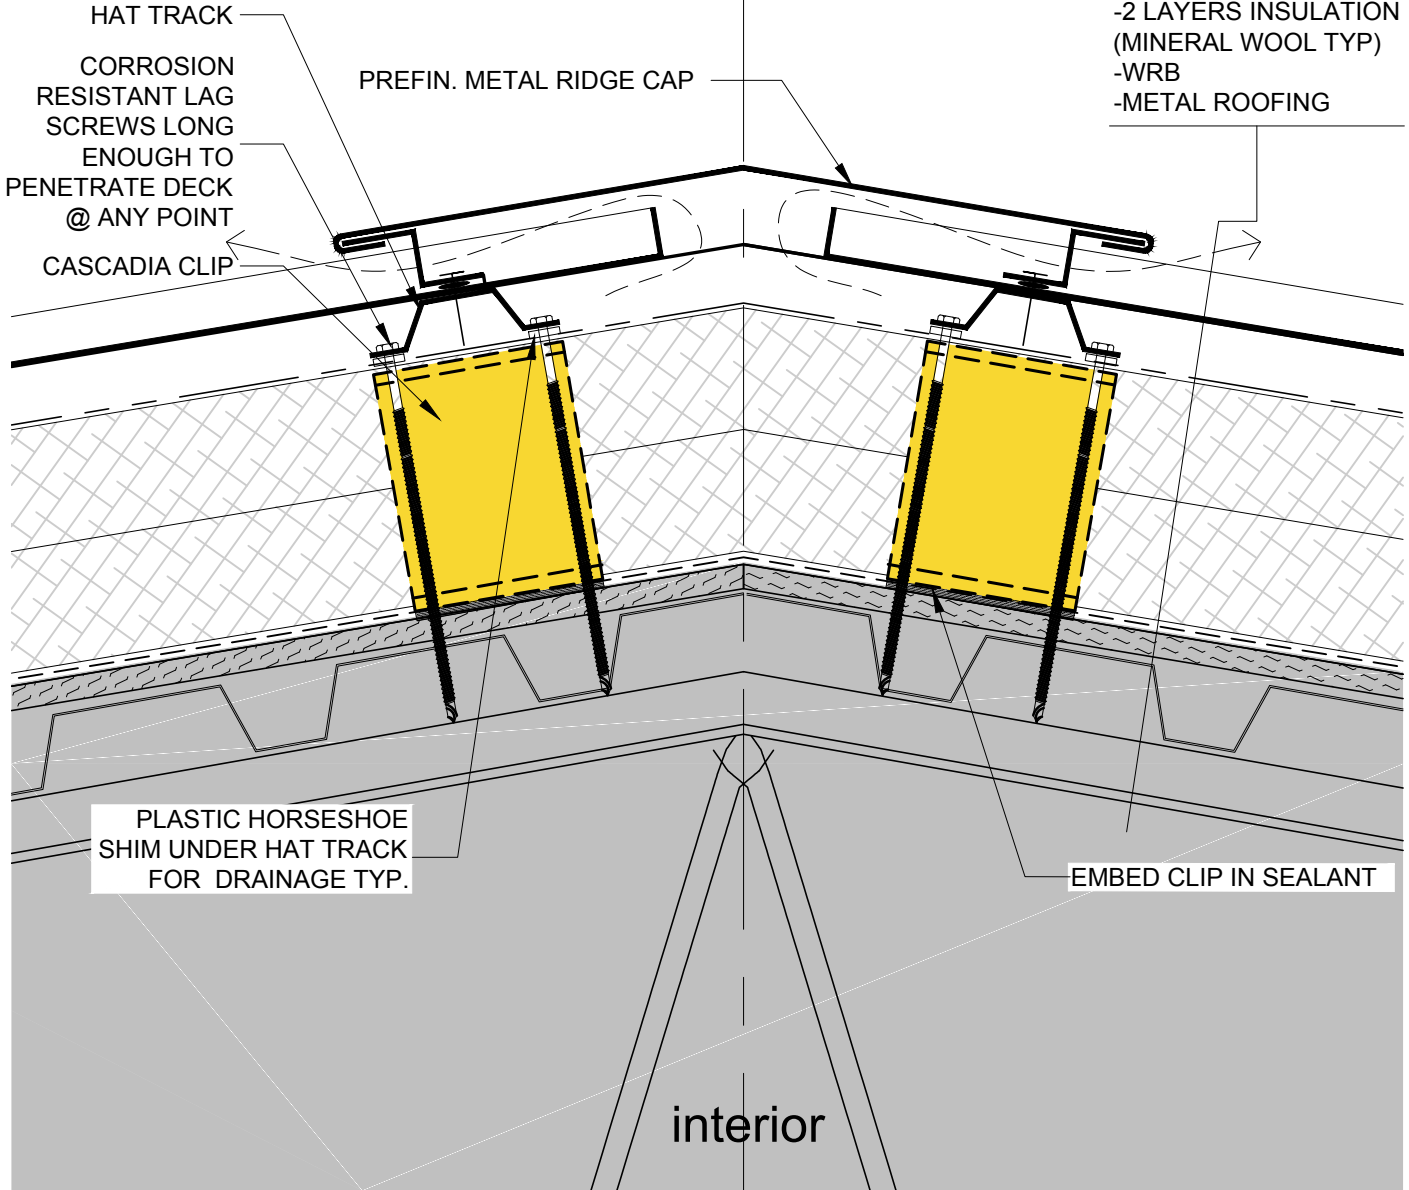

NOTE: THIS DETAIL IS FOR GENERAL ARRANGEMENT PURPOSES ONLY, AND DOES NOT NECESSARILY REPRESENT A DETAIL THAT IS APPROPRIATE FOR A SPECIFIC PROJECT. PRODUCTS AND ACCESSORIES PROVIDED BY CASCADIA MUST BE CONFIRMED FOR SPECIFIC PROJECTS.


February 20 2017 3:41 PM

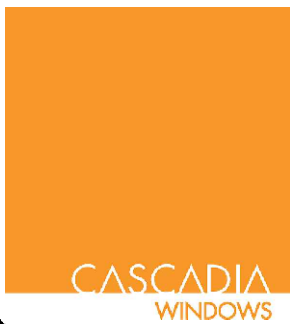

CASCADIA WINDOWS LTD.
27050 GLOUCESTER WAY
LANGLEY, BC CANADA, V4W 3Y5

SERIES:		DRAWING NO.:	
		SR-5	
DRAWING TITLE:		PROJECT NO.:	
TYPICAL ROOF RIDGE / HIP			
ISSUE	DESCRIPTION	DATE	SCALE: 3" = 1'-0"
			DATE: FEB 20/2017
			DRAWN BY: CP
			CHECKED BY:

roof

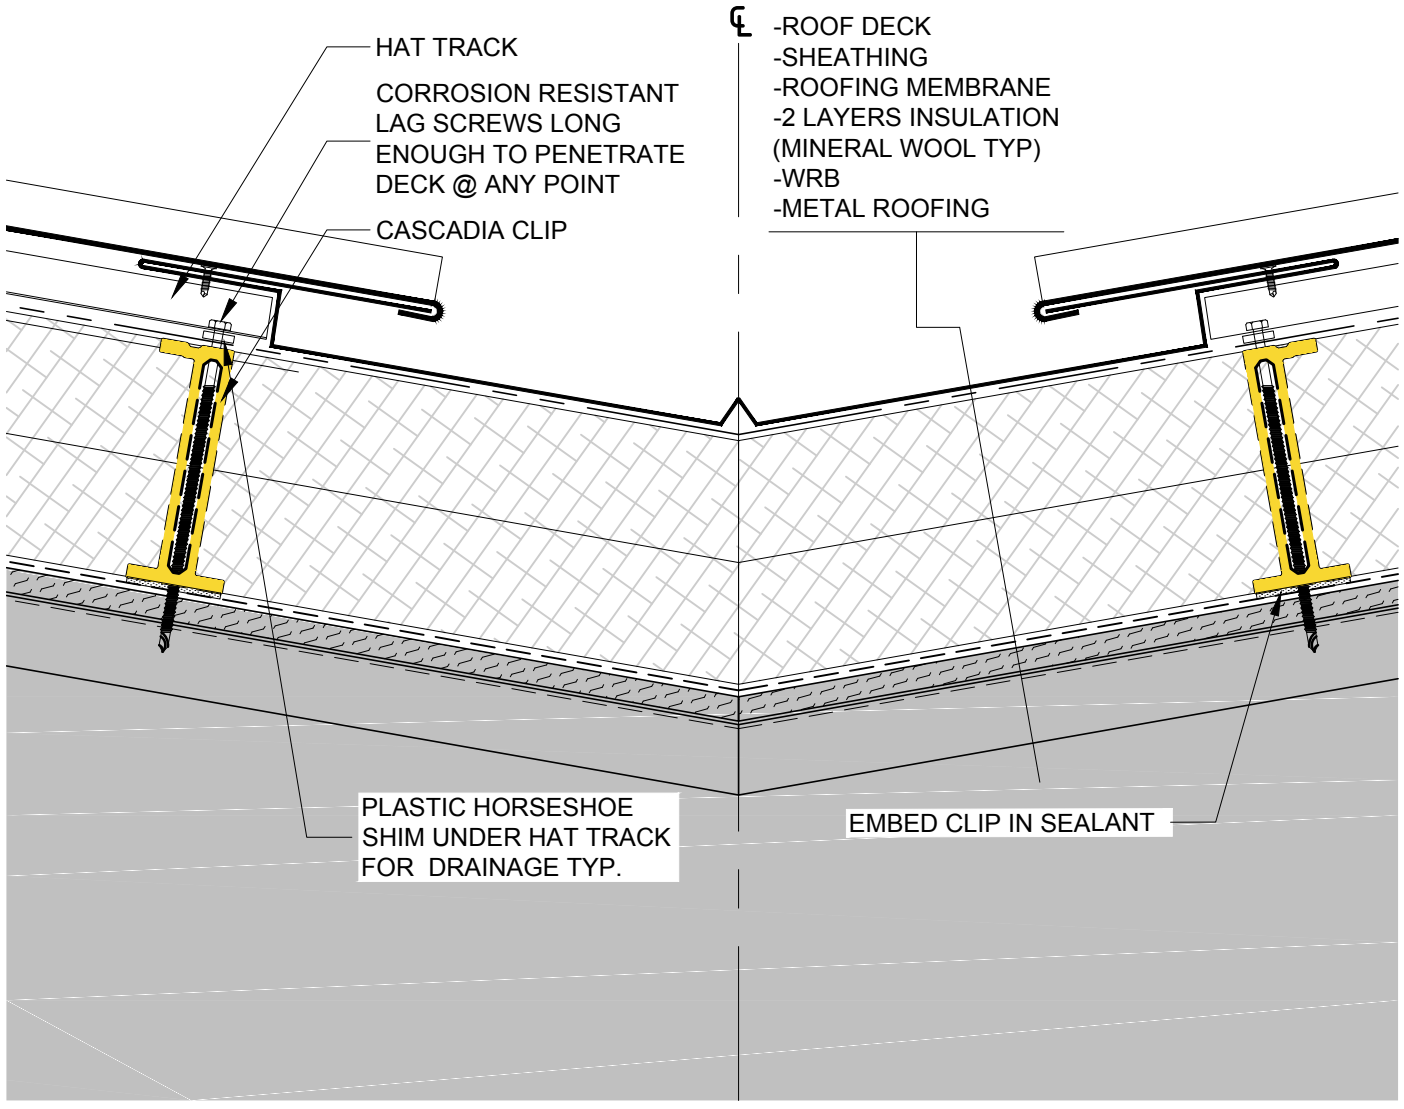

interior

NOTE: PANEL CLIPS NOT SHOWN FOR CLARITY

NOTE: THIS DETAIL IS FOR GENERAL ARRANGEMENT PURPOSES ONLY, AND DOES NOT NECESSARILY REPRESENT A DETAIL THAT IS APPROPRIATE FOR A SPECIFIC PROJECT. PRODUCTS AND ACCESSORIES PROVIDED BY CASCADIA MUST BE CONFIRMED FOR SPECIFIC PROJECTS.

February 20 2017 3:41 PM




CASCADIA WINDOWS LTD.
27050 GLOUCESTER WAY
LANGLEY, BC CANADA, V4W 3Y6

SERIES:		DRAWING NO.:	
		SR-6	
DRAWING TITLE:		PROJECT NO.:	
TYPICAL ROOF VALLEY			
ISSUE	DESCRIPTION	DATE	SCALE: 3" = 1'-0"
			DATE: FEB 20/2017
			DRAWN BY: CP
			CHECKED BY:

exterior


- ROOF DECK
- SHEATHING
- ROOFING MEMBRANE
- 2 LAYERS INSULATION (MINERAL WOOL TYP)
- WRB
- METAL ROOFING

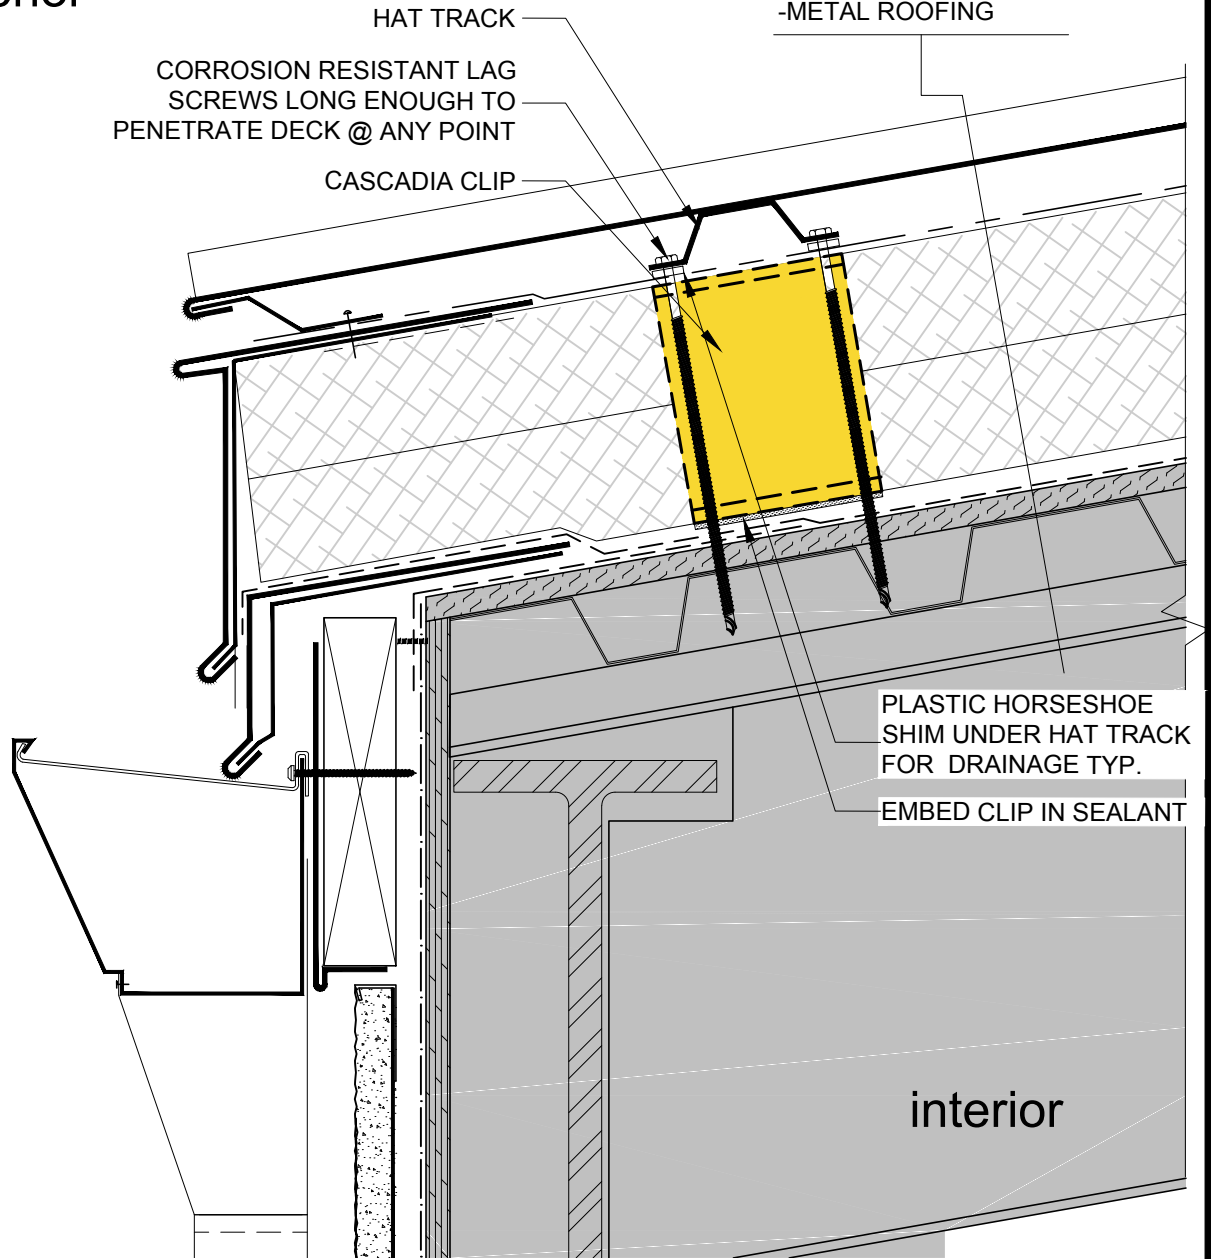

interior

NOTE: THIS DETAIL IS FOR GENERAL ARRANGEMENT PURPOSES ONLY, AND DOES NOT NECESSARILY REPRESENT A DETAIL THAT IS APPROPRIATE FOR A SPECIFIC PROJECT. PRODUCTS AND ACCESSORIES PROVIDED BY CASCADIA MUST BE CONFIRMED FOR SPECIFIC PROJECTS.

February 20 2017 3:41 PM

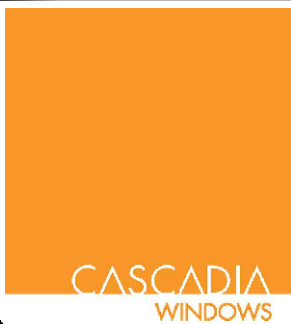

CASCADIA WINDOWS LTD.
27050 GLOUCESTER WAY
LANGLEY, BC CANADA, V4W 3Y5

SERIES:		DRAWING NO.:	
		SR-7	
DRAWING TITLE:		PROJECT NO.:	
TYPICAL EAVE & GUTTER AT FRONT ENTRANCE			
ISSUE	DESCRIPTION	DATE	SCALE: 3" = 1'-0"
			DATE: FEB 20/2017
			DRAWN BY: CP
			CHECKED BY: