

**NOTE:**

CURTAIN WALL PROFILES SHOWN ARE FOR ILLUSTRATIVE PURPOSES ONLY. CASCADIA FIBERGLASS VENT ADAPTER CAN BE UTILIZED WITH MANY COMMON CURTAIN WALL SYSTEMS.


**SECTION**

October 08 2013 2:41 PM



CASCADIA WINDOWS LTD.  
2700 GLOUCESTER WAY  
LANGLEY, BC CANADA, V4W 3T5

SERIES: <b>SERIES 300A CURTAIN WALL VENT ADAPTER</b>			DRAWING NO.:
DRAWING TITLE: <b>DOUBLE GLAZED UNIT</b>			PROJECT NO.:
ISSUE	DESCRIPTION	DATE	SCALE: N.T.S.
			DATE: 08 OCT 2013
			DRAWN BY:
			CHECKED BY:

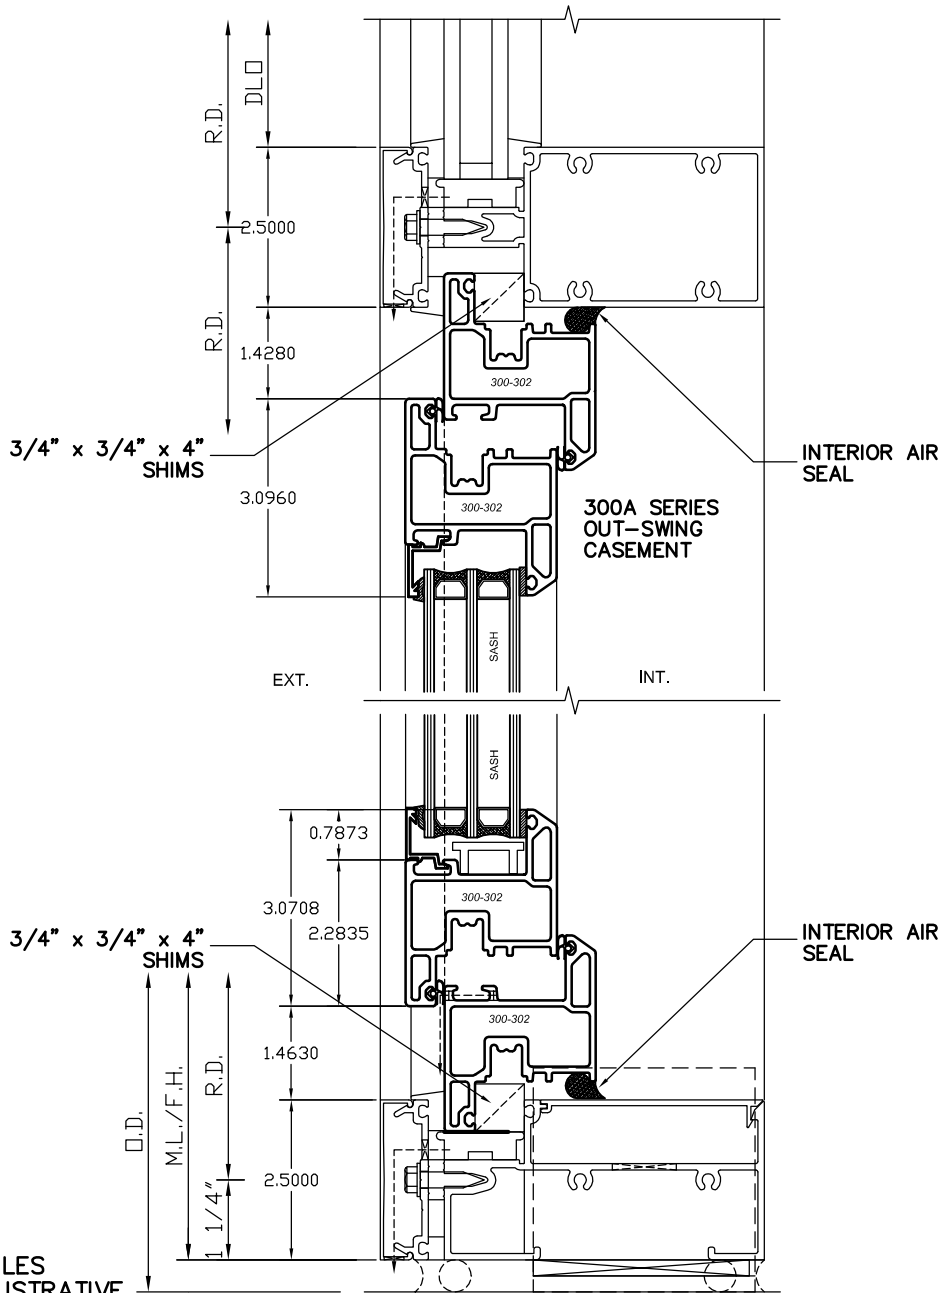

**NOTE:**

CURTAIN WALL PROFILES SHOWN ARE FOR ILLUSTRATIVE PURPOSES ONLY. CASCADIA FIBERGLASS VENT ADAPTER CAN BE UTILIZED WITH MANY COMMON CURTAIN WALL SYSTEMS.

**SECTION**

October 08 2013 2:41 PM



CASCADIA WINDOWS LTD.  
2700 GLOUCESTER WAY  
LANGLEY, BC CANADA, V4W 3Y5

SERIES: <b>SERIES 300A CURTAIN WALL VENT ADAPTER</b>			DRAWING NO.:
DRAWING TITLE: <b>TRIPLE GLAZED UNIT</b>			PROJECT NO.:
ISSUE	DESCRIPTION	DATE	SCALE: N.T.S.
			DATE: 08 OCT 2013
			DRAWN BY:
			CHECKED BY: