

NOTE:
 CURTAIN WALL PROFILES SHOWN
 ARE FOR ILLUSTRATIVE PURPOSES
 ONLY.
 CASCADIA FIBERGLASS VENT
 ADAPTER CAN BE UTILIZED WITH
 MANY COMMON CURTAIN WALL
 SYSTEMS.


SECTION

October 08 2013 3:11 PM



CASCADIA WINDOWS LTD.
 2700 GLOUCESTER WAY
 LANGLEY, BC CANADA, V4W 3T5

SERIES:		SERIES 300 TILT & TURN WINDOW CURTAIN WALL VENT ADAPTER		DRAWING NO.:
DRAWING TITLE:		DOUBLE GLAZED UNIT		PROJECT NO.:
ISSUE	DESCRIPTION	DATE	SCALE: N.T.S.	
			DATE: 08 OCT 2013	
			DRAWN BY:	
			CHECKED BY:	

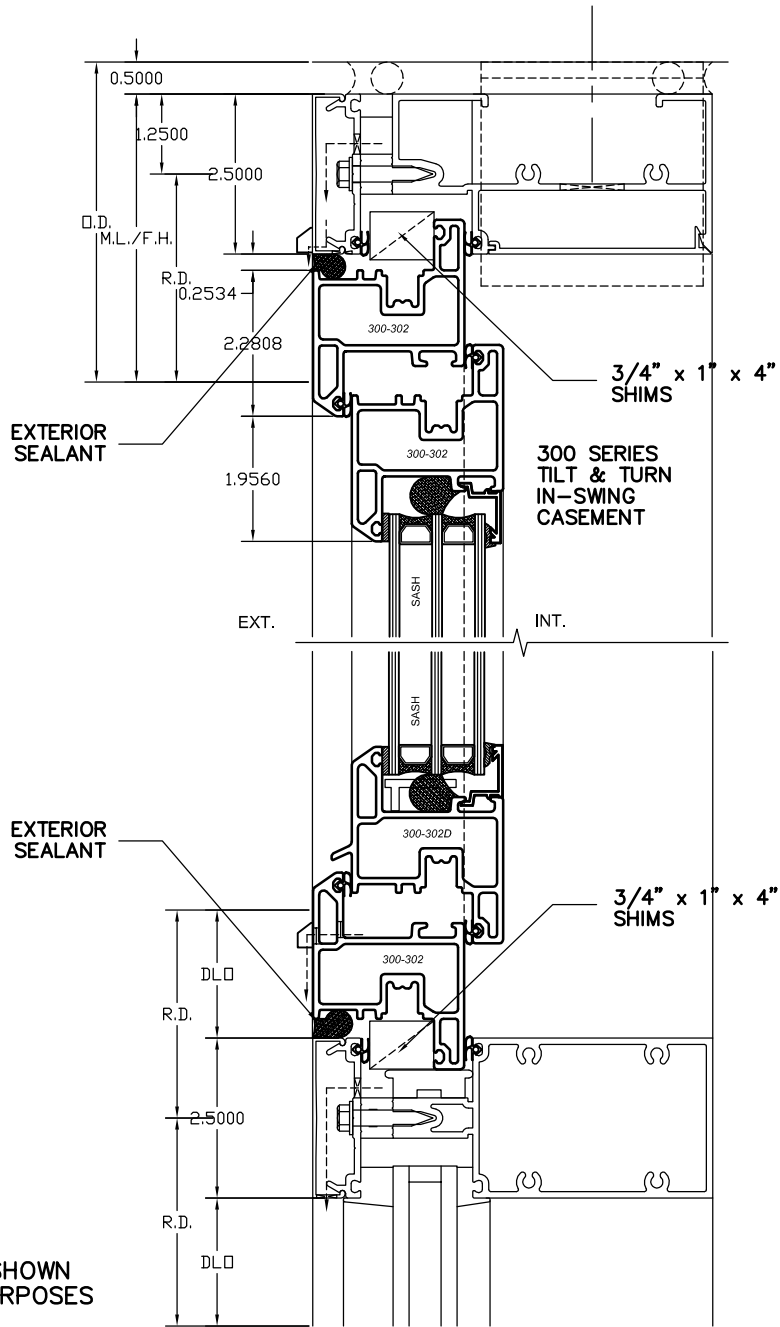

SECTION

NOTE:

CURTAIN WALL PROFILES SHOWN ARE FOR ILLUSTRATIVE PURPOSES ONLY. CASCADIA FIBERGLASS VENT ADAPTER CAN BE UTILIZED WITH MANY COMMON CURTAIN WALL SYSTEMS.

October 08 2013 3:11 PM



CASCADIA WINDOWS LTD.
2700 GLOUCESTER WAY
LANGLEY, BC CANADA, V4W 3Y5

SERIES: SERIES 300 TILT & TURN WINDOW CURTAIN WALL VENT ADAPTER			DRAWING NO.:
DRAWING TITLE: TRIPLE GLAZED UNIT			PROJECT NO.:
ISSUE	DESCRIPTION	DATE	SCALE: N.T.S.
			DATE: 08 OCT 2013
			DRAWN BY:
			CHECKED BY: