


NOTE: CURTAIN WALL VENT ADAPTER ILLUSTRATED IN FIBERGLASS CURTAIN WALL. PRODUCT IS APPROPRIATE FOR ALL CURTAIN WALL TYPES WITH SIMILAR INSTALLATION METHOD.

NEW: ENVIRONMENTAL PRODUCT DECLARATIONS (EPDs) NOW AVAILABLE

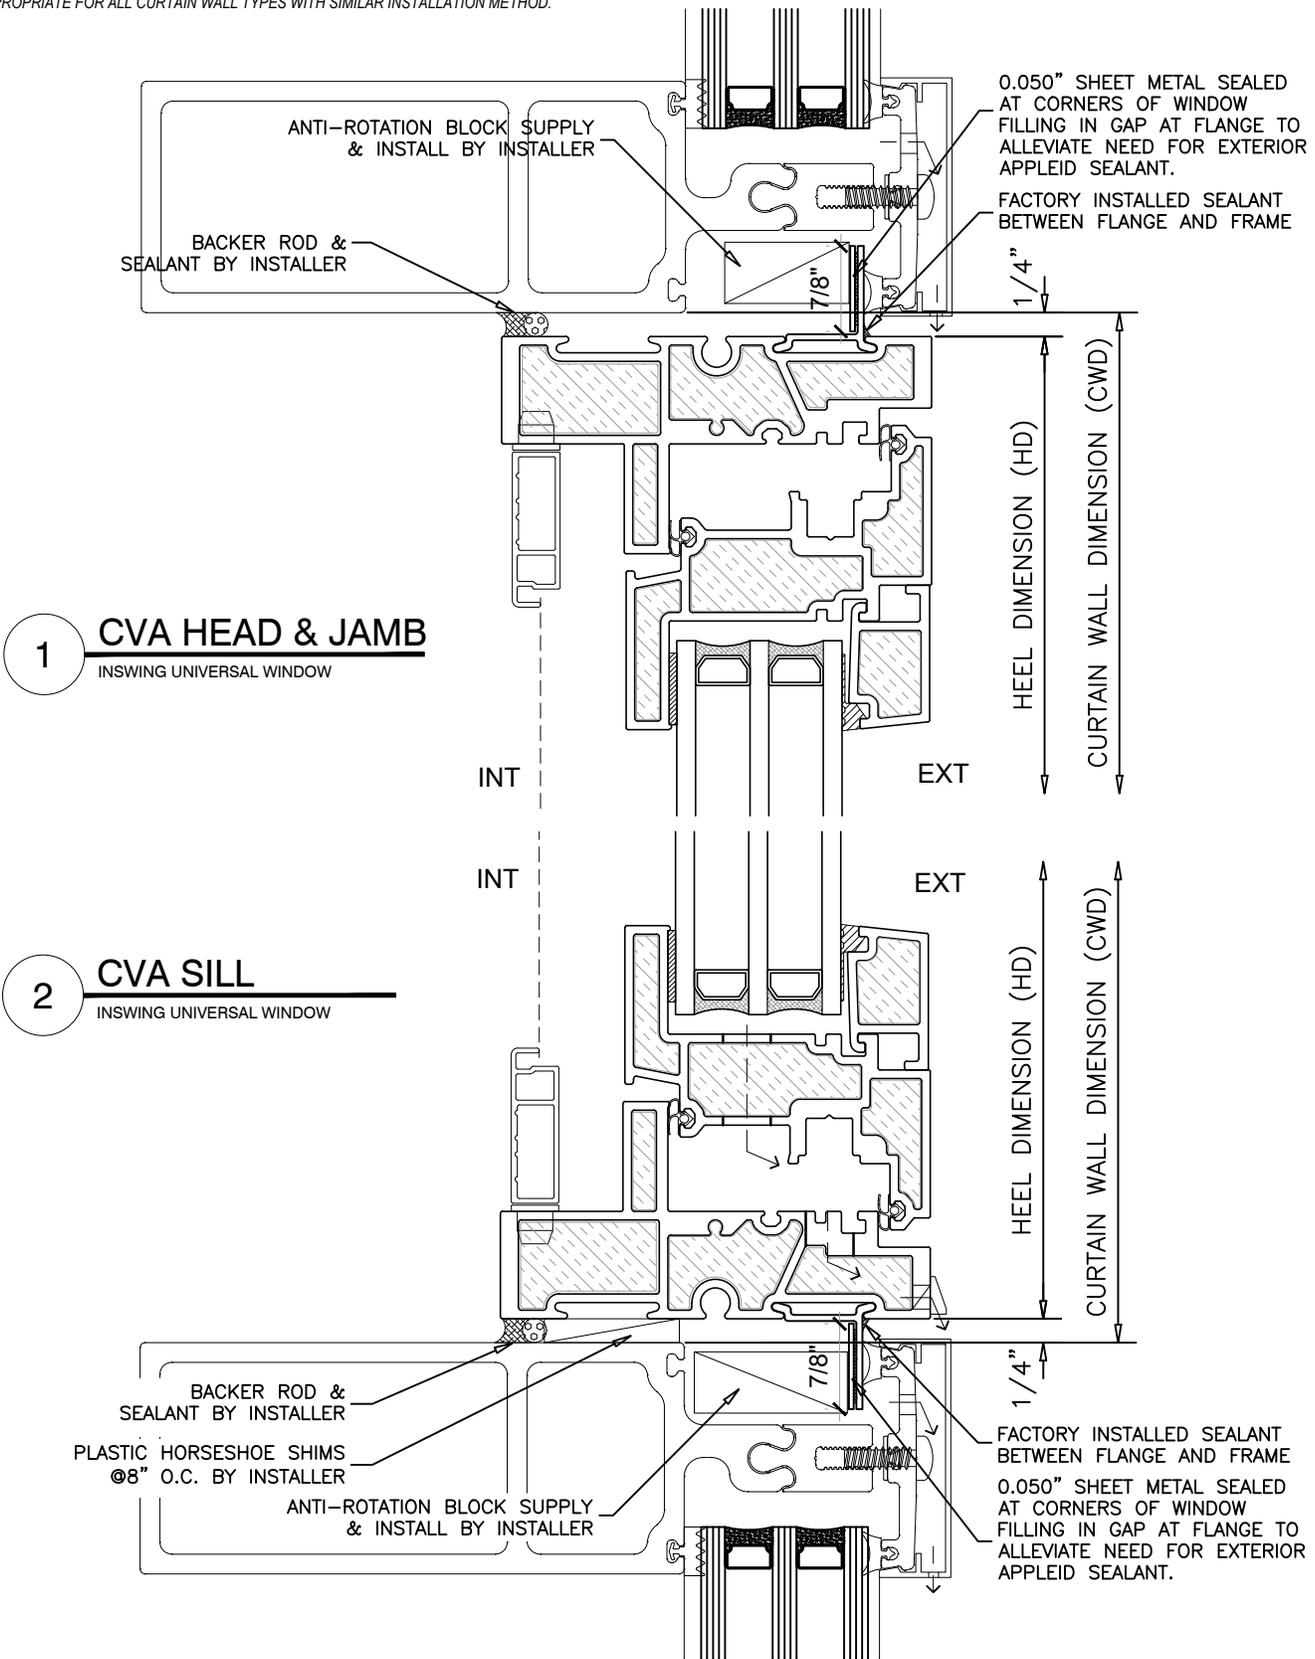

1 CVA HEAD & JAMB
INSWING UNIVERSAL WINDOW


2 CVA SILL
INSWING UNIVERSAL WINDOW

NOTE: THIS DRAFT DETAIL IS FOR GENERAL ARRANGEMENT PURPOSES ONLY, AND DOES NOT NECESSARILY REPRESENT A DETAIL THAT IS APPROPRIATE FOR A SPECIFIC PROJECT. PRODUCTS AND ACCESSORIES PROVIDED BY CASCADIA MUST BE CONFIRMED FOR SPECIFIC PROJECTS.

CASCADIA WINDOWS LTD. #101-5350 275TH STREET LANGLEY, BC, CANADA V4W 0C1	DRAWING TITLE:	UNIVERSAL SERIES ® OUTSWING CVA HEAD+SILL	DRAWING NO.: W-1.01
	SCALE: 6" = 1'-0"	TRIPLE GLAZED	DATE: 05 JUNE, 2024

NOTE: CURTAIN WALL VENT ADAPTER ILLUSTRATED IN FIBERGLASS CURTAIN WALL. PRODUCT IS APPROPRIATE FOR ALL CURTAIN WALL TYPES WITH SIMILAR INSTALLATION METHOD.

NEW: ENVIRONMENTAL PRODUCT DECLARATIONS (EPDs) NOW AVAILABLE

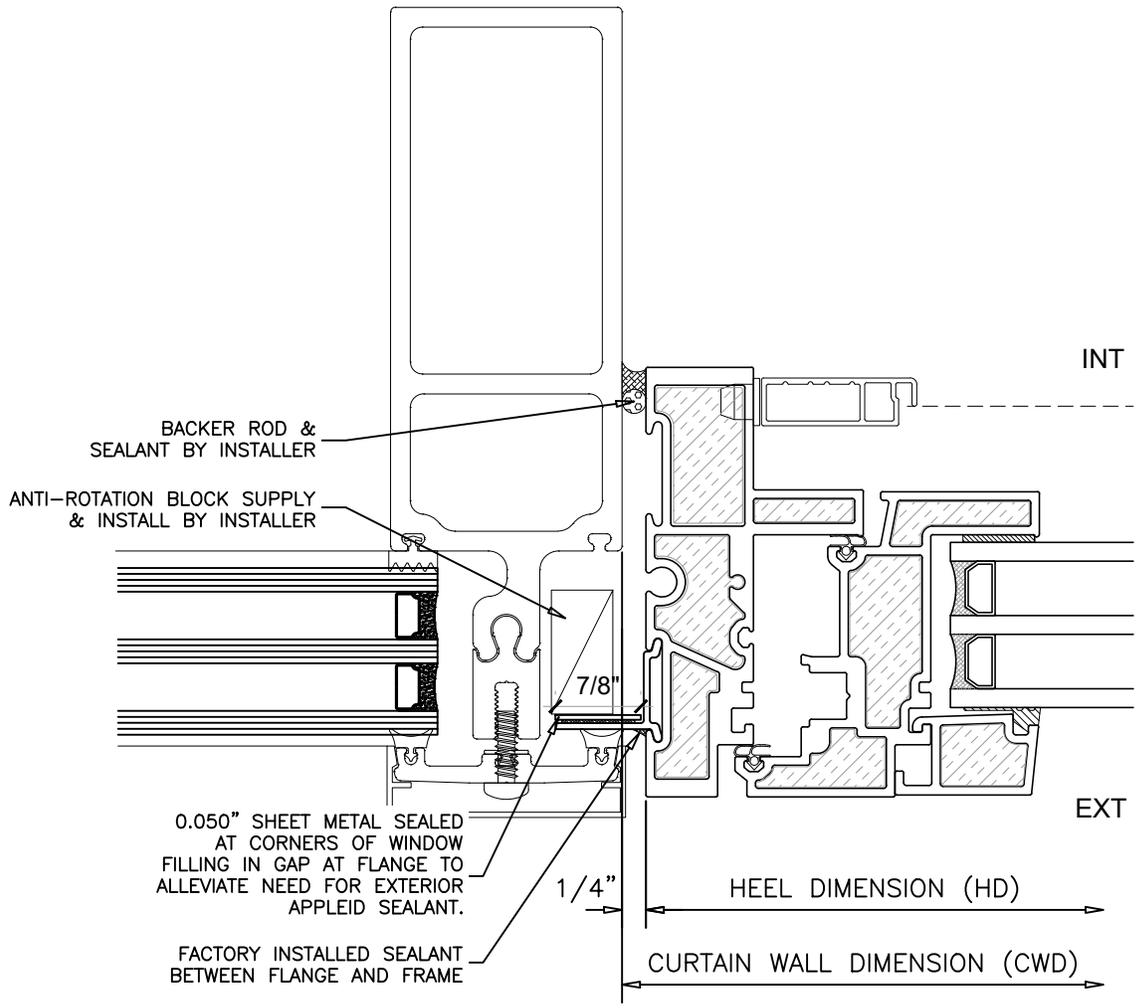


3 CVA JAMB
OUTSWING UNIVERSAL WINDOW

NOTE: THIS DRAFT DETAIL IS FOR GENERAL ARRANGEMENT PURPOSES ONLY, AND DOES NOT NECESSARILY REPRESENT A DETAIL THAT IS APPROPRIATE FOR A SPECIFIC PROJECT. PRODUCTS AND ACCESSORIES PROVIDED BY CASCADIA MUST BE CONFIRMED FOR SPECIFIC PROJECTS.

CASCADIA WINDOWS LTD. #101-5350 275TH STREET LANGLEY, BC, CANADA V4W 0C1	DRAWING TITLE: UNIVERSAL SERIES ① OUTSWING CVA JAMB		DRAWING NO.: W-1.02
	SCALE: 6" = 1'-0"	TRIPLE GLAZED	DATE: 05 JUNE, 2024

NOTE: CURTAIN WALL VENT ADAPTER ILLUSTRATED IN ALUMINUM CURTAIN WALL. PRODUCT IS APPROPRIATE FOR ALL CURTAIN WALL TYPES WITH SIMILAR INSTALLATION METHOD.

NEW: ENVIRONMENTAL PRODUCT DECLARATIONS (EPDs) NOW AVAILABLE

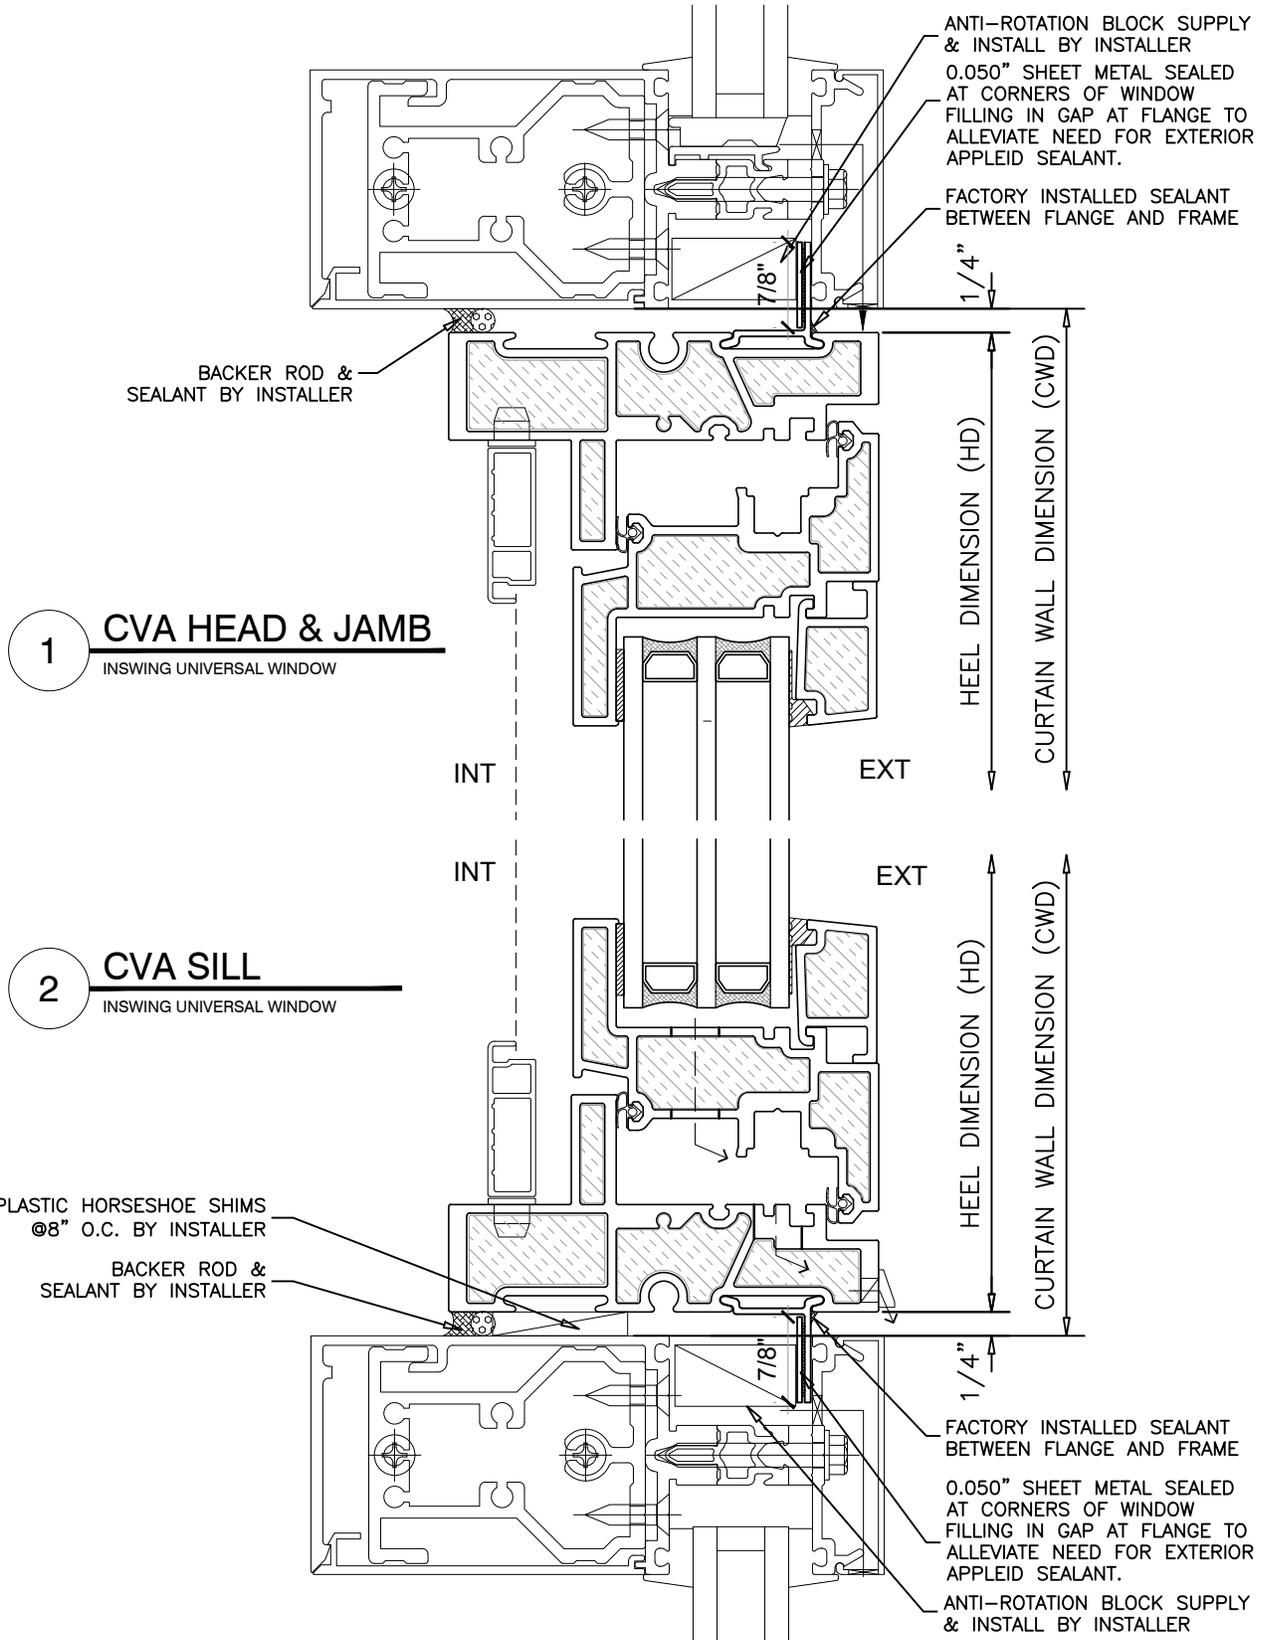

NOTE: THIS DRAFT DETAIL IS FOR GENERAL ARRANGEMENT PURPOSES ONLY, AND DOES NOT NECESSARILY REPRESENT A DETAIL THAT IS APPROPRIATE FOR A SPECIFIC PROJECT. PRODUCTS AND ACCESSORIES PROVIDED BY CASCADIA MUST BE CONFIRMED FOR SPECIFIC PROJECTS.

CASCADIA WINDOWS LTD.
#101-5350 275TH STREET
LANGLEY, BC, CANADA V4W 0C1

DRAWING
TITLE:

UNIVERSAL SERIES ®
OUTSWING CVA HEAD+SILL

DRAWING NO.:

W-1.03

SCALE: 6" = 1'-0"


TRIPLE GLAZED

DATE: 05 JUNE, 2024

DRAWN BY: AP

NOTE: CURTAIN WALL VENT ADAPTER ILLUSTRATED IN ALUMINUM CURTAIN WALL. PRODUCT IS APPROPRIATE FOR ALL CURTAIN WALL TYPES WITH SIMILAR INSTALLATION METHOD.

NEW: ENVIRONMENTAL PRODUCT DECLARATIONS (EPDs) NOW AVAILABLE

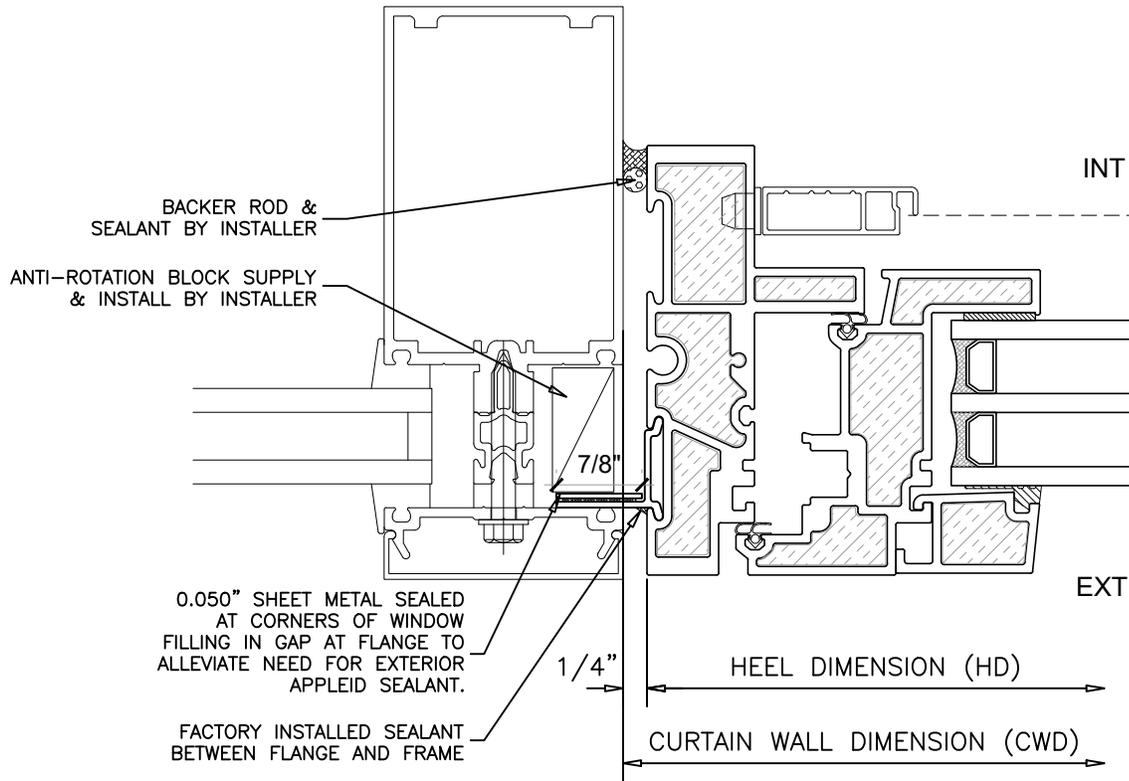

3 CVA JAMB
OUTSWING UNIVERSAL WINDOW

NOTE: THIS DRAFT DETAIL IS FOR GENERAL ARRANGEMENT PURPOSES ONLY, AND DOES NOT NECESSARILY REPRESENT A DETAIL THAT IS APPROPRIATE FOR A SPECIFIC PROJECT. PRODUCTS AND ACCESSORIES PROVIDED BY CASCADIA MUST BE CONFIRMED FOR SPECIFIC PROJECTS.

CASCADIA WINDOWS LTD.
#101-5350 275TH STREET
LANGLEY, BC, CANADA V4W 0C1

DRAWING
TITLE:

UNIVERSAL SERIES [®]
OUTSWING CVA JAMB

DRAWING NO.:

W-1.04

SCALE: 6" = 1'-0"


TRIPLE GLAZED

DATE: 05 JUNE, 2024

DRAWN BY: AP

NOTE: CURTAIN WALL VENT ADAPTER ILLUSTRATED IN FIBERGLASS CURTAIN WALL. PRODUCT IS APPROPRIATE FOR ALL CURTAIN WALL TYPES WITH SIMILAR INSTALLATION METHOD.

NEW: ENVIRONMENTAL PRODUCT DECLARATIONS (EPDs) NOW AVAILABLE

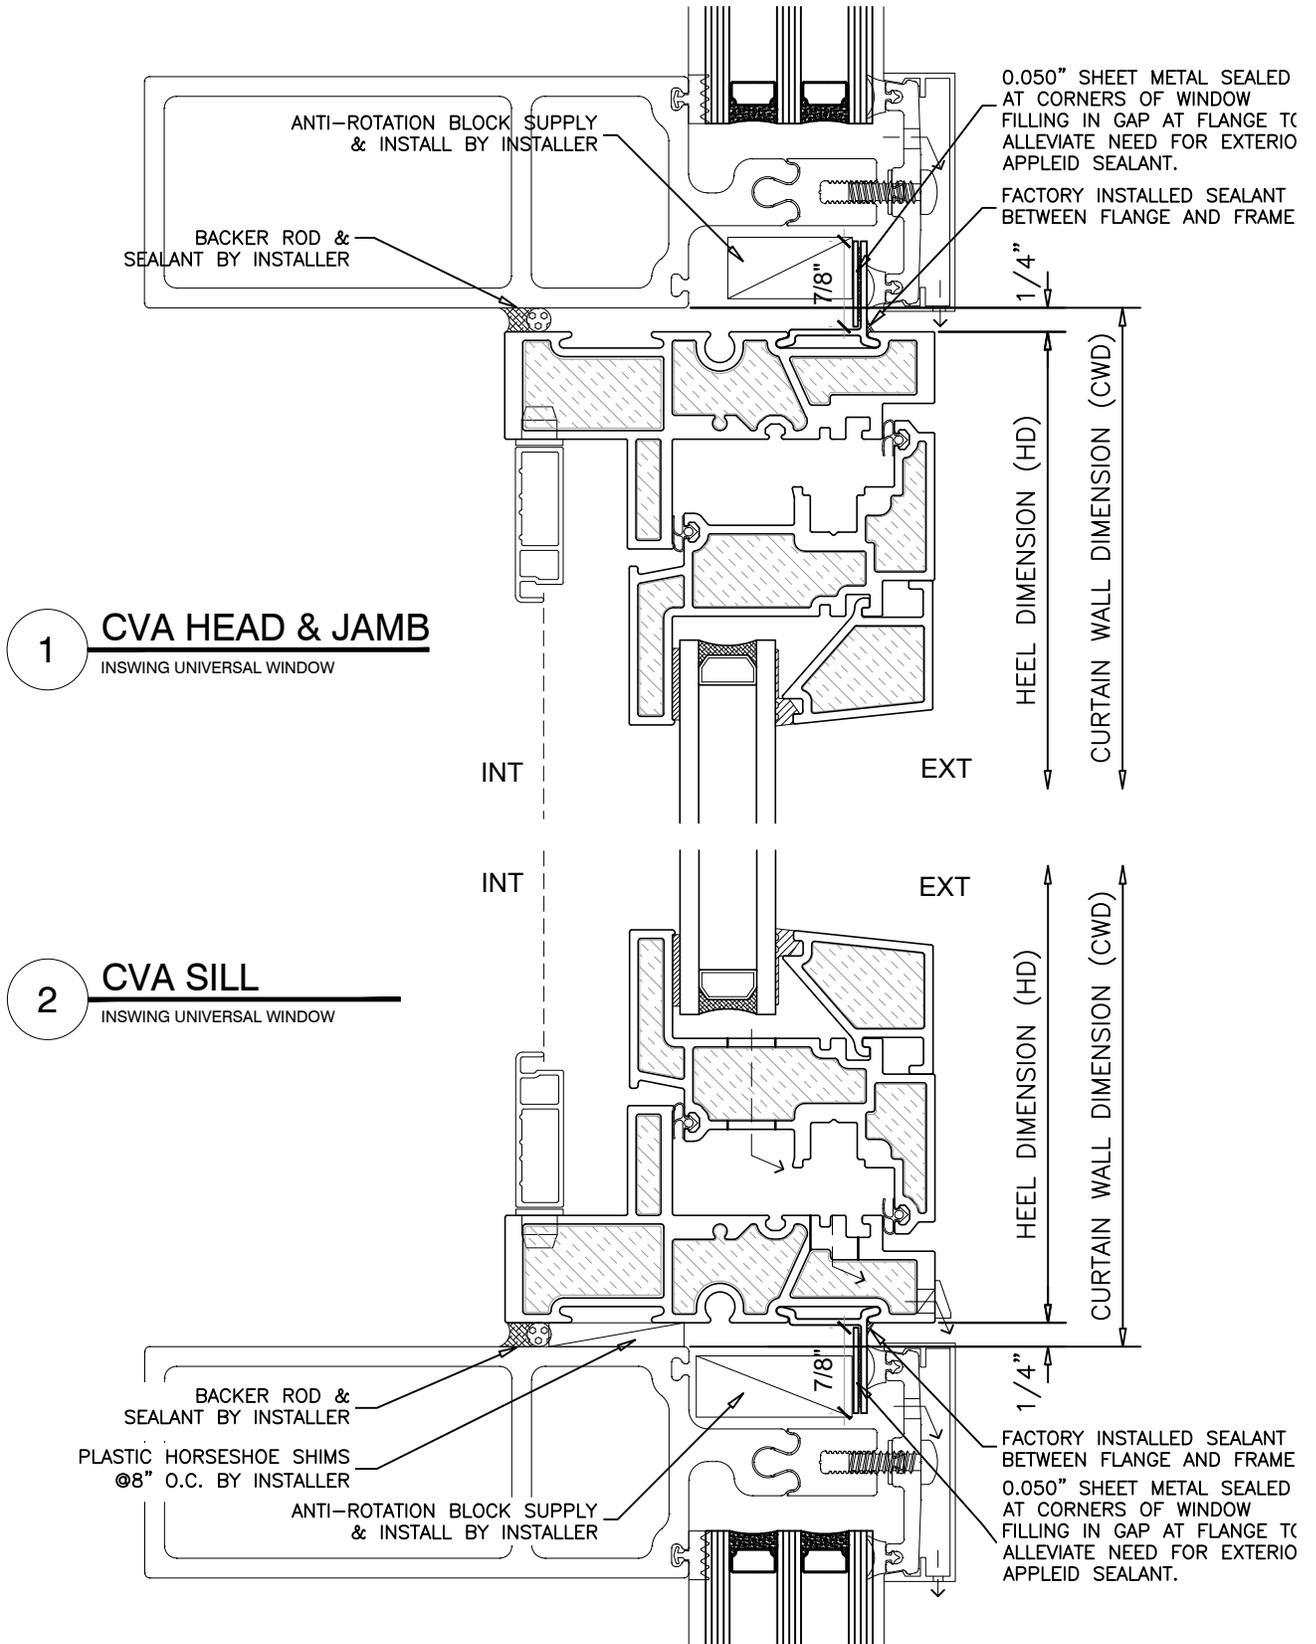

NOTE: THIS DRAFT DETAIL IS FOR GENERAL ARRANGEMENT PURPOSES ONLY, AND DOES NOT NECESSARILY REPRESENT A DETAIL THAT IS APPROPRIATE FOR A SPECIFIC PROJECT. PRODUCTS AND ACCESSORIES PROVIDED BY CASCADIA MUST BE CONFIRMED FOR SPECIFIC PROJECTS.

CASCADIA WINDOWS LTD.
#101-5350 275TH STREET
LANGLEY, BC, CANADA V4W 0C1

DRAWING
TITLE:

UNIVERSAL SERIES ®
OUTSWING CVA HEAD+SILL

DRAWING NO.:

W-1.05

SCALE: 6" = 1'-0"


DOUBLE GLAZED

DATE: 05 JUNE, 2024

DRAWN BY: AP

NOTE: CURTAIN WALL VENT ADAPTER ILLUSTRATED IN FIBERGLASS CURTAIN WALL. PRODUCT IS APPROPRIATE FOR ALL CURTAIN WALL TYPES WITH SIMILAR INSTALLATION METHOD.

NEW: ENVIRONMENTAL PRODUCT DECLARATIONS (EPDs) NOW AVAILABLE

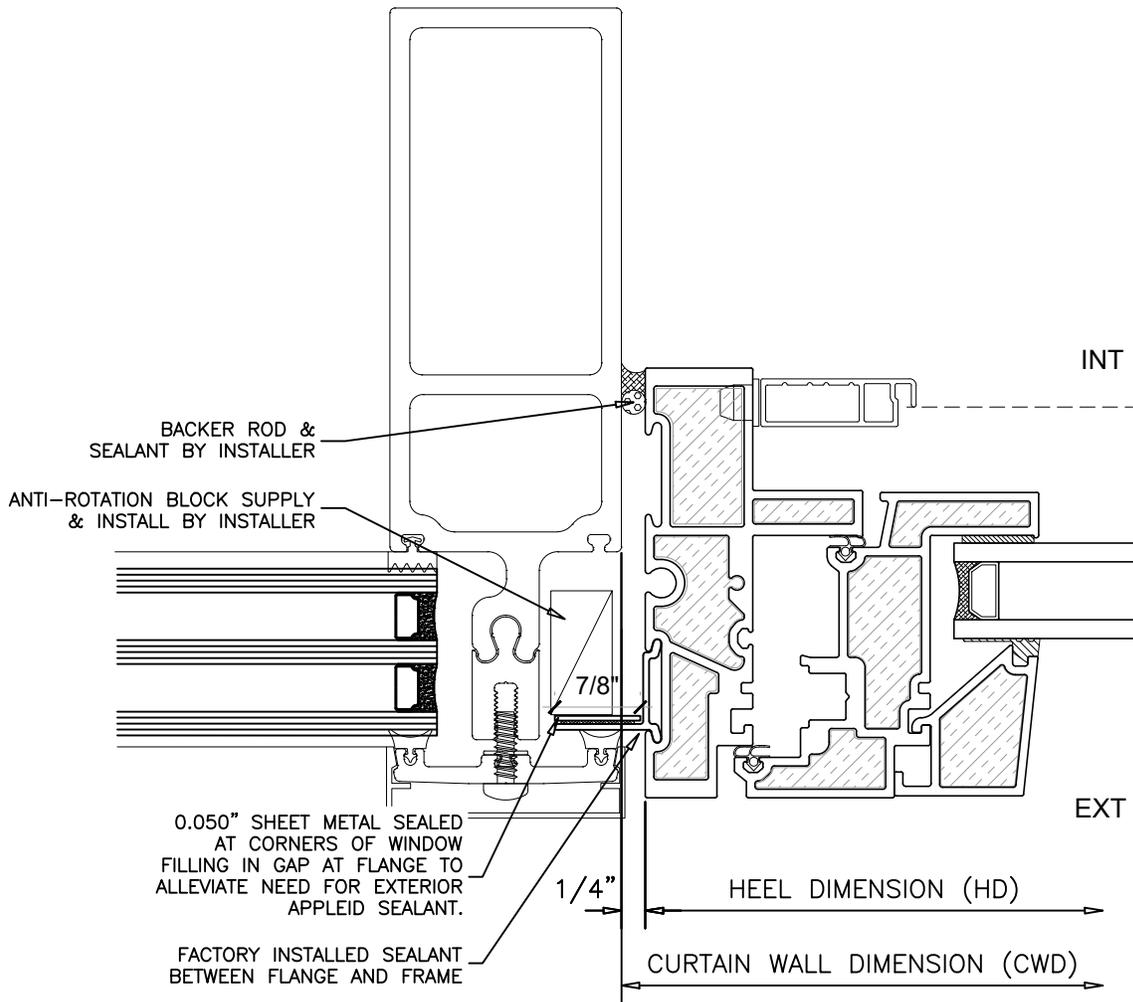

3 **CVA JAMB**
OUTSWING UNIVERSAL WINDOW

NOTE: THIS DRAFT DETAIL IS FOR GENERAL ARRANGEMENT PURPOSES ONLY, AND DOES NOT NECESSARILY REPRESENT A DETAIL THAT IS APPROPRIATE FOR A SPECIFIC PROJECT. PRODUCTS AND ACCESSORIES PROVIDED BY CASCADIA MUST BE CONFIRMED FOR SPECIFIC PROJECTS.

CASCADIA WINDOWS LTD.
#101-5350 275TH STREET
LANGLEY, BC, CANADA V4W 0C1

DRAWING
TITLE:

UNIVERSAL SERIES [®]
OUTSWING CVA JAMB

DRAWING NO.:

W-1.06

SCALE: 6" = 1'-0"


DOUBLE GLAZED

DATE: 05 JUNE, 2024

DRAWN BY: AP

NOTE: CURTAIN WALL VENT ADAPTER ILLUSTRATED IN ALUMINUM CURTAIN WALL. PRODUCT IS APPROPRIATE FOR ALL CURTAIN WALL TYPES WITH SIMILAR INSTALLATION METHOD.

NEW: ENVIRONMENTAL PRODUCT DECLARATIONS (EPDs) NOW AVAILABLE

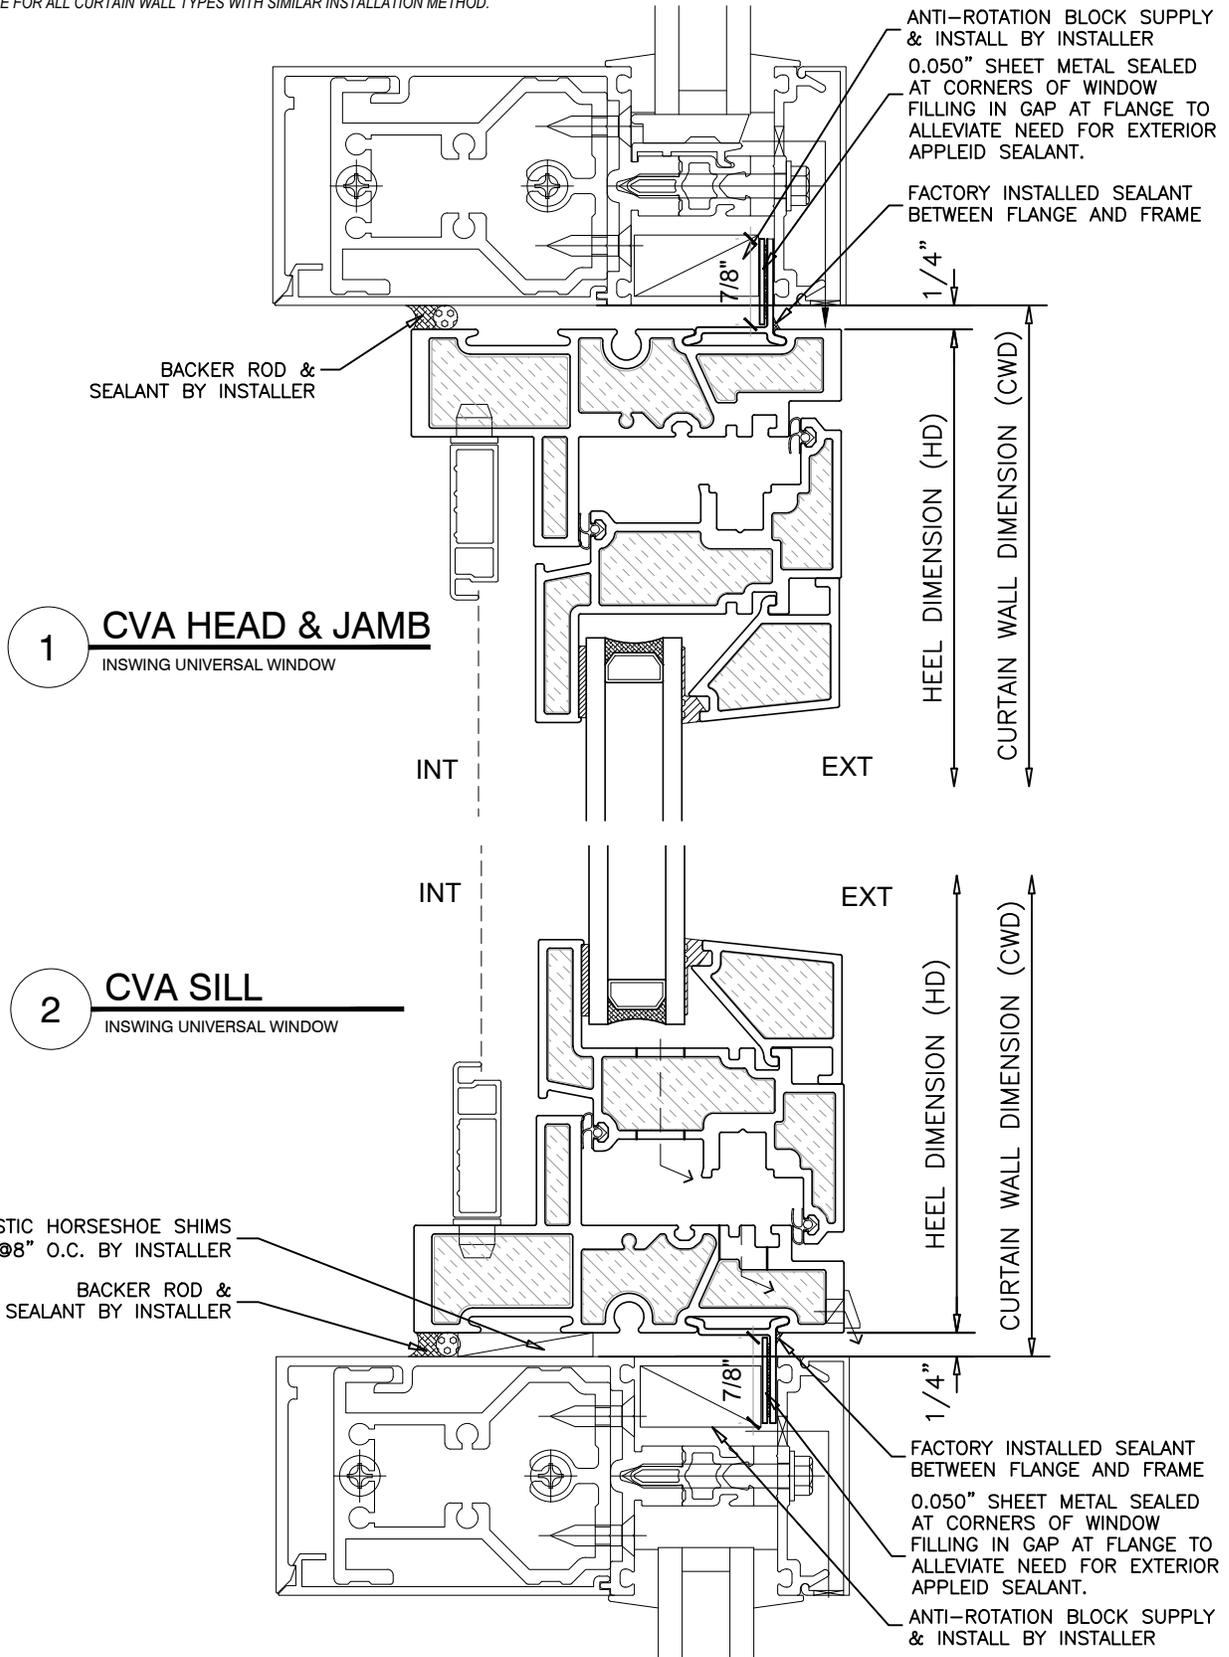

NOTE: THIS DRAFT DETAIL IS FOR GENERAL ARRANGEMENT PURPOSES ONLY, AND DOES NOT NECESSARILY REPRESENT A DETAIL THAT IS APPROPRIATE FOR A SPECIFIC PROJECT. PRODUCTS AND ACCESSORIES PROVIDED BY CASCADIA MUST BE CONFIRMED FOR SPECIFIC PROJECTS.

CASCADIA WINDOWS LTD.
#101-5350 275TH STREET
LANGLEY, BC, CANADA V4W 0C1

DRAWING
TITLE:

UNIVERSAL SERIES ®
OUTSWING CVA HEAD+SILL

DRAWING NO.:

W-1.07

SCALE: 6" = 1'-0"


DOUBLE GLAZED

DATE: 05 JUNE, 2024

DRAWN BY: AP

NOTE: CURTAIN WALL VENT ADAPTER ILLUSTRATED IN ALUMINUM CURTAIN WALL. PRODUCT IS APPROPRIATE FOR ALL CURTAIN WALL TYPES WITH SIMILAR INSTALLATION METHOD.

NEW: ENVIRONMENTAL PRODUCT DECLARATIONS (EPDs) NOW AVAILABLE

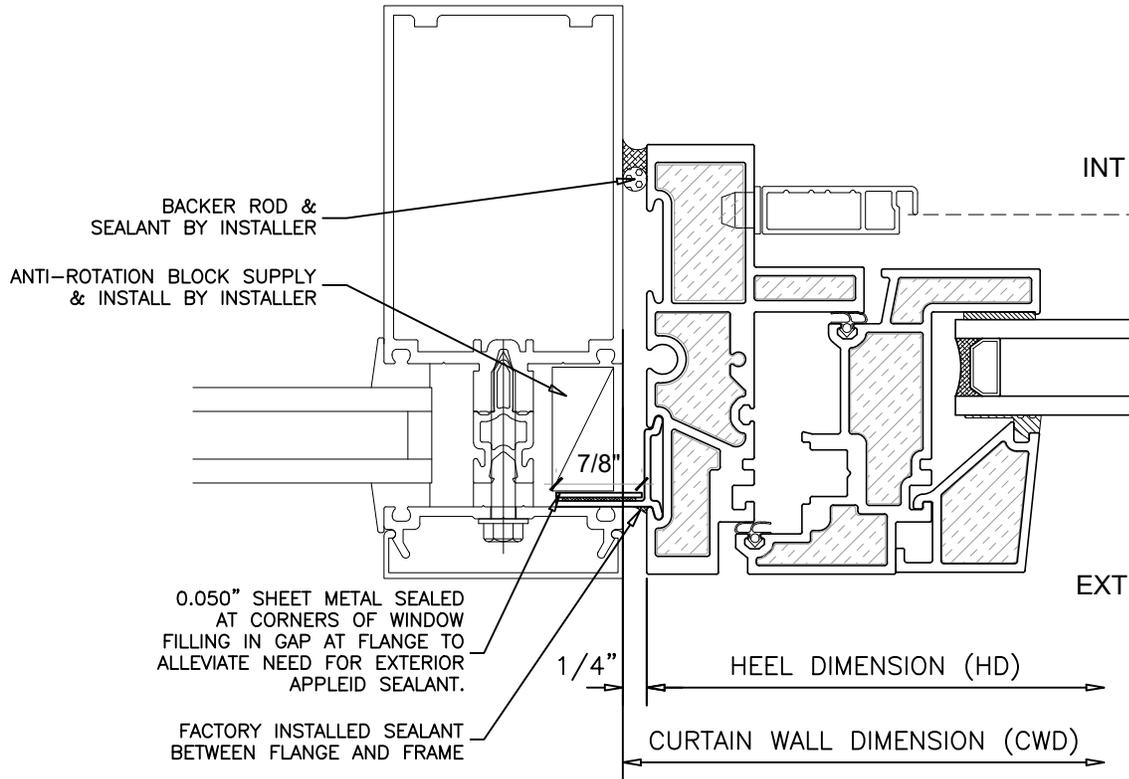

3 CVA JAMB
OUTSWING UNIVERSAL WINDOW

NOTE: THIS DRAFT DETAIL IS FOR GENERAL ARRANGEMENT PURPOSES ONLY, AND DOES NOT NECESSARILY REPRESENT A DETAIL THAT IS APPROPRIATE FOR A SPECIFIC PROJECT. PRODUCTS AND ACCESSORIES PROVIDED BY CASCADIA MUST BE CONFIRMED FOR SPECIFIC PROJECTS.

CASCADIA WINDOWS LTD.
#101-5350 275TH STREET
LANGLEY, BC, CANADA V4W 0C1

DRAWING
TITLE:

UNIVERSAL SERIES ①
OUTSWING CVA JAMB

DRAWING NO.:

W-1.08

SCALE: 6" = 1'-0"

DOUBLE GLAZED

DATE: 05 JUNE, 2024

DRAWN BY: AP