


1

MOTORIZED OPERATOR @ CASEMENT JAMB

OUTSWING UNIVERSAL WINDOW

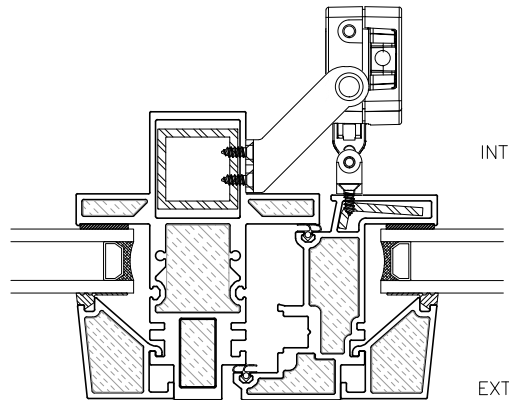

2

MOTORIZED OPERATOR @ CASEMENT MULLION

OUTSWING UNIVERSAL WINDOW

NOTE: THIS DRAFT DETAIL IS FOR GENERAL ARRANGEMENT PURPOSES ONLY, AND DOES NOT NECESSARILY REPRESENT A DETAIL THAT IS APPROPRIATE FOR A SPECIFIC PROJECT. PRODUCTS AND ACCESSORIES PROVIDED BY CASCADIA MUST BE CONFIRMED FOR SPECIFIC PROJECTS.

CASCADIA WINDOWS LTD.
#101-5350 275TH STREET
LANGLEY, BC, CANADA V4W 0C1

DRAWING
TITLE:

UNIVERSAL SERIES ® - OUTSWING WINDOW
MOTORIZED OPERATOR DRAWING

DRAWING NO.:


W-2.01

SCALE: 4" = 1'-0"

PATENTED

DATE: JUNE 4, 2025


DRAWN BY: AP

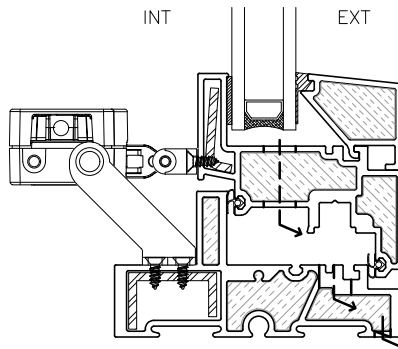

3

MOTORIZED OPERATOR @ AWNING SILL

OUTSWING UNIVERSAL WINDOW

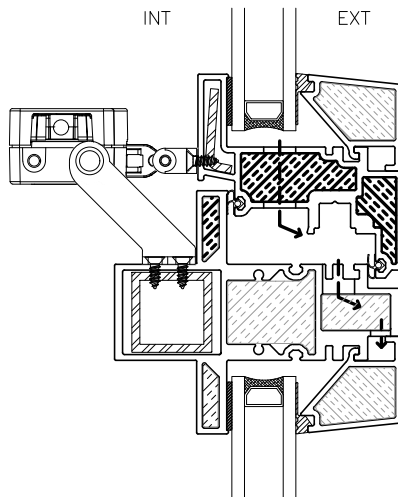

4

MOTORIZED OPERATOR @ AWNING MULLION

OUTSWING UNIVERSAL WINDOW

NOTE: THIS DRAFT DETAIL IS FOR GENERAL ARRANGEMENT PURPOSES ONLY, AND DOES NOT NECESSARILY REPRESENT A DETAIL THAT IS APPROPRIATE FOR A SPECIFIC PROJECT. PRODUCTS AND ACCESSORIES PROVIDED BY CASCADIA MUST BE CONFIRMED FOR SPECIFIC PROJECTS.

CASCADIA WINDOWS LTD.
#101-5350 275TH STREET
LANGLEY, BC, CANADA V4W 0C1

DRAWING
TITLE:

UNIVERSAL SERIES ® - OUTSWING WINDOW
MOTORIZED OPERATOR DRAWING

DRAWING NO.:


W-2.02

SCALE: 4" = 1'-0"


PATENTED

DATE: JUNE 4, 2025

DRAWN BY: AP

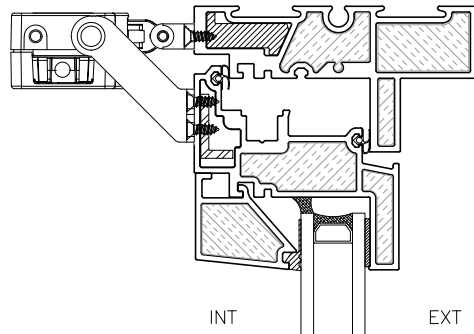

5 **MOTORIZED OPERATOR @ HOPPER HEAD**
INSWING UNIVERSAL WINDOW

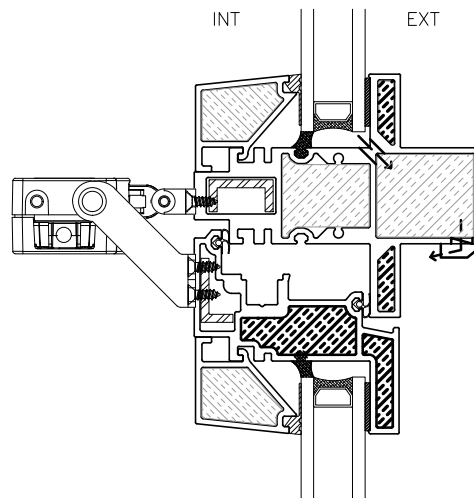

6 **MOTORIZED OPERATOR @ HOPPER MULLION**
INSWING UNIVERSAL WINDOW

NOTE: THIS DRAFT DETAIL IS FOR GENERAL ARRANGEMENT PURPOSES ONLY, AND DOES NOT NECESSARILY REPRESENT A DETAIL THAT IS APPROPRIATE FOR A SPECIFIC PROJECT. PRODUCTS AND ACCESSORIES PROVIDED BY CASCADIA MUST BE CONFIRMED FOR SPECIFIC PROJECTS.

CASCADIA WINDOWS LTD.
#101-5350 275TH STREET
LANGLEY, BC, CANADA V4W 0C1

DRAWING
TITLE:

UNIVERSAL SERIES ® - INSWING WINDOW
MOTORIZED OPERATOR DRAWING

DRAWING NO.:


W-2.03

SCALE: 4" = 1'-0"

PATENTED

DATE: JUNE 4, 2025

DRAWN BY: AP

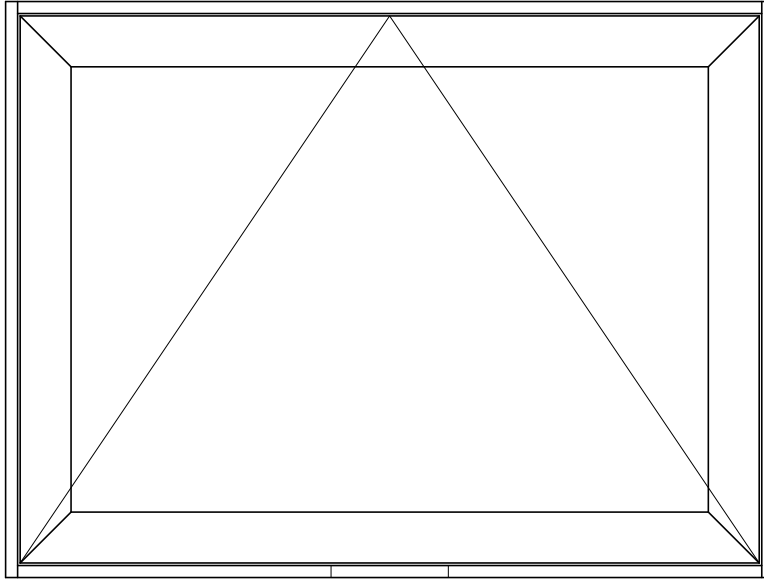

NOTE: THIS DRAFT DETAIL IS FOR GENERAL ARRANGEMENT PURPOSES ONLY, AND DOES NOT NECESSARILY REPRESENT A DETAIL THAT IS APPROPRIATE FOR A SPECIFIC PROJECT. PRODUCTS AND ACCESSORIES PROVIDED BY CASCADIA MUST BE CONFIRMED FOR SPECIFIC PROJECTS.

CASCADIA WINDOWS LTD.
#101-5350 275TH STREET
LANGLEY, BC, CANADA V4W 0C1

DRAWING
TITLE:

UNIVERSAL SERIES ® - AWNING WINDOW
MOTORIZED OPERATOR PLACEMENT

DRAWING NO.:



W-2.04

SCALE: 1" = 1'-0"

PATENTED

DATE: JUNE 4, 2025

DRAWN BY: AP

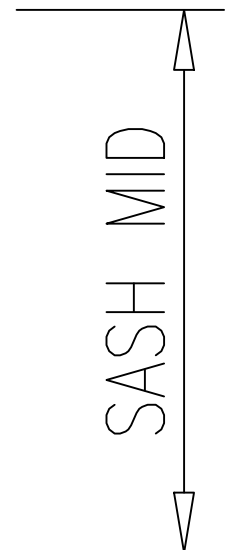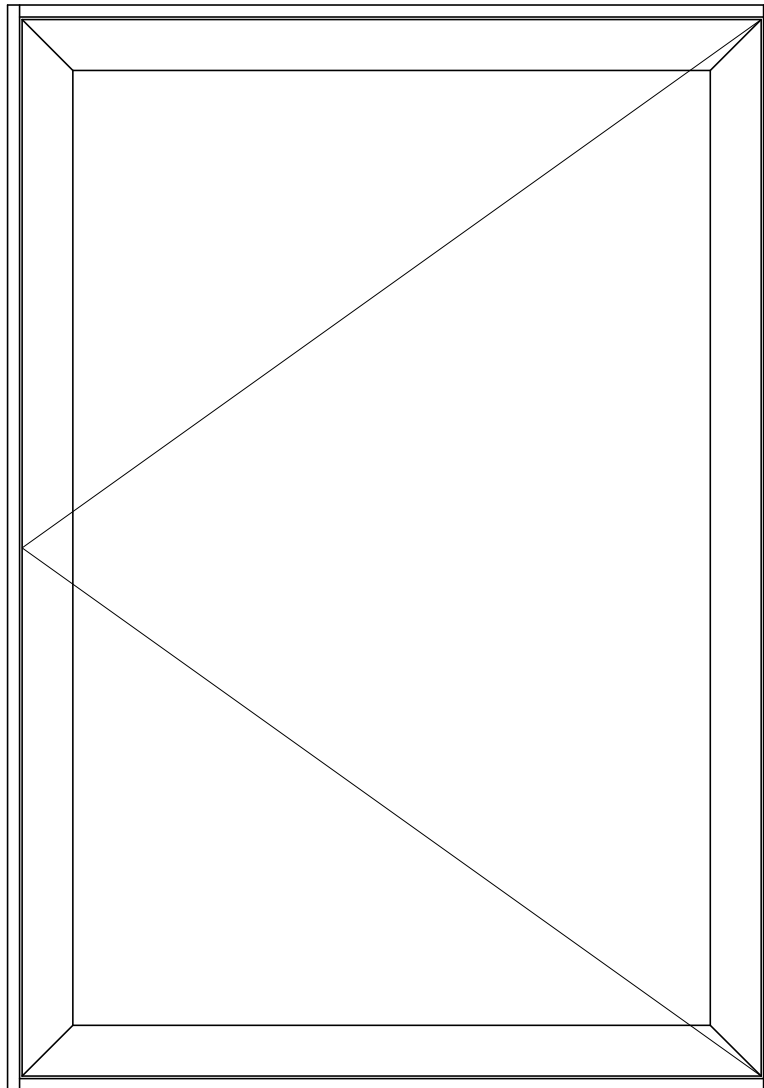

NOTE: THIS DRAFT DETAIL IS FOR GENERAL ARRANGEMENT PURPOSES ONLY, AND DOES NOT NECESSARILY REPRESENT A DETAIL THAT IS APPROPRIATE FOR A SPECIFIC PROJECT. PRODUCTS AND ACCESSORIES PROVIDED BY CASCADIA MUST BE CONFIRMED FOR SPECIFIC PROJECTS.

CASCADIA WINDOWS LTD.
#101-5350 275TH STREET
LANGLEY, BC, CANADA V4W 0C1

DRAWING
TITLE: **UNIVERSAL SERIES ® - CASEMENT WINDOW**
MOTORIZED OPERATOR PLACEMENT


DRAWING NO.:
W-2.05

SCALE: 1" = 1'-0"

PATENTED

DATE: JUNE 4, 2025

DRAWN BY: AP

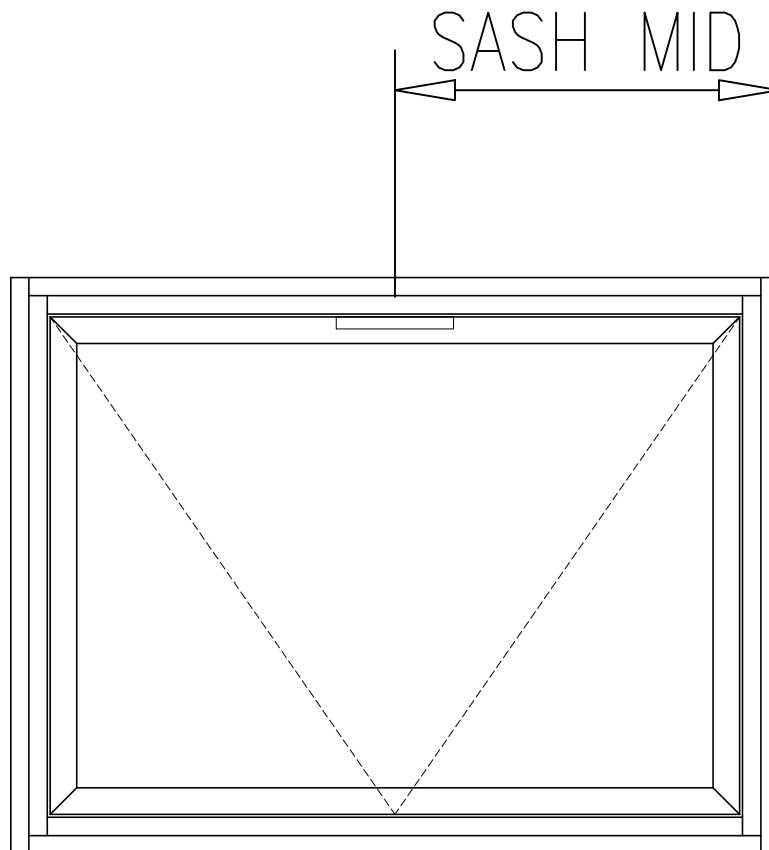

NOTE: THIS DRAFT DETAIL IS FOR GENERAL ARRANGEMENT PURPOSES ONLY, AND DOES NOT NECESSARILY REPRESENT A DETAIL THAT IS APPROPRIATE FOR A SPECIFIC PROJECT. PRODUCTS AND ACCESSORIES PROVIDED BY CASCADIA MUST BE CONFIRMED FOR SPECIFIC PROJECTS.

CASCADIA WINDOWS LTD.
#101-5350 275TH STREET
LANGLEY, BC, CANADA V4W 0C1

DRAWING
TITLE:

UNIVERSAL SERIES ® - HOPPER WINDOW
MOTORIZED OPERATOR PLACEMENT

DRAWING NO.:

W-2.06

SCALE: 1" = 1'-0"

PATENTED

DATE: JUNE 4, 2025

DRAWN BY: AP