




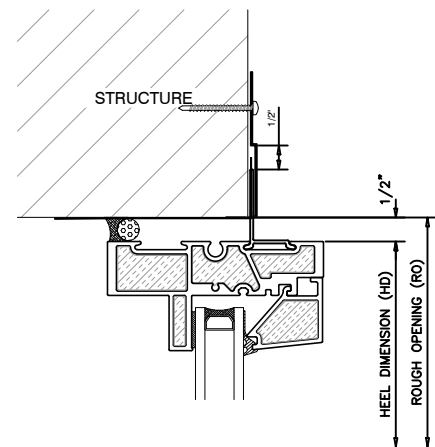


1 FIXED HEAD
EXT. GLAZED UNIVERSAL WINDOW

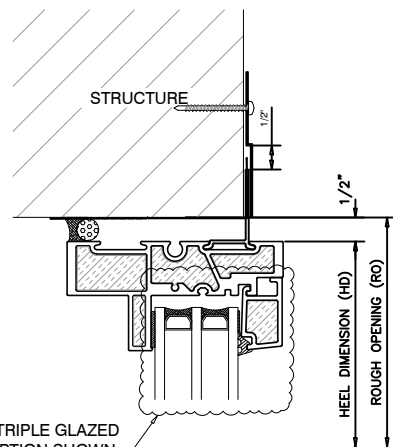


3 FIXED HEAD
EXT. GLAZED UNIVERSAL WINDOW

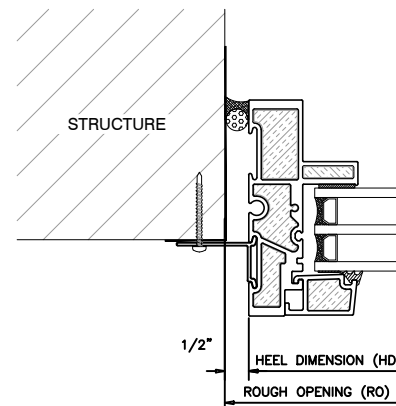


5 FIXED JAMB
EXT. GLAZED UNIVERSAL WINDOW

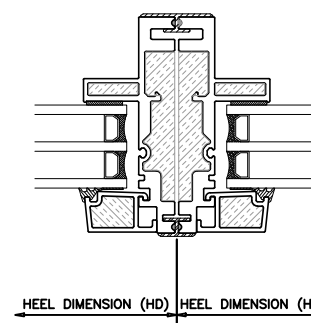


6 VERTICAL COUPLER
EXT. GLAZED UNIVERSAL WINDOW

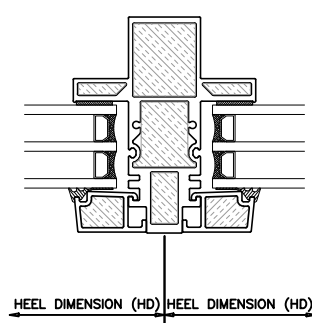

7 VERTICAL MULLION
EXT. GLAZED UNIVERSAL WINDOW

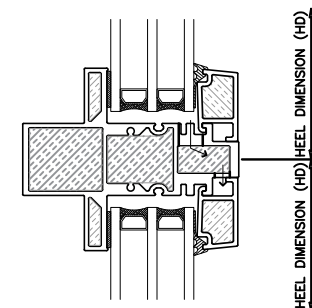


8 HORIZONTAL MULLION
EXT. GLAZED UNIVERSAL WINDOW

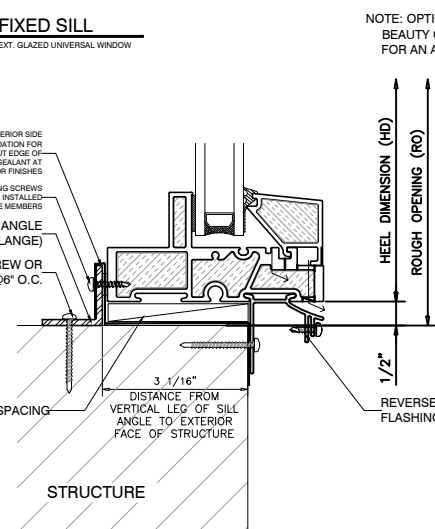

2 FIXED SILL
EXT. GLAZED UNIVERSAL WINDOW

NOTE: OPTIONAL SILL ANGLE
BEAUTY CAP IS AVAILABLE
FOR AN ADDITIONAL COST

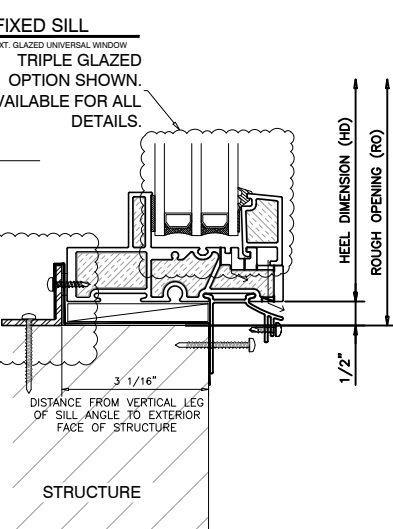

4 FIXED SILL
EXT. GLAZED UNIVERSAL WINDOW

NOTE: WRAPPING MEMBRANE OVER INTERIOR SIDE
OF SILL ANGLE LEG IS A RECOMMENDATION FOR
COSMETIC REASONS ONLY. CUT EDGE OF
MEMBRANE CAN REACT WITH SEALANT AT
INTERIOR FINISHES

#10x1/4\"/>

PROJECT TITLE:

UNIVERSAL PUNCHED WINDOWS


ISSUE	DESCRIPTION	DATE
1	DRAFT DRAWINGS	FEB.1/19
2	VERSION 2	APR.28/20
3	VERSION 3	AUG.09/23
4	VERSION 4	DEC.18/28

DRAWING
TITLE:






EXT. GLAZED
WINDOW DETAILS

SCALE: 8\"/>

DRAWING NO.:
NFR1

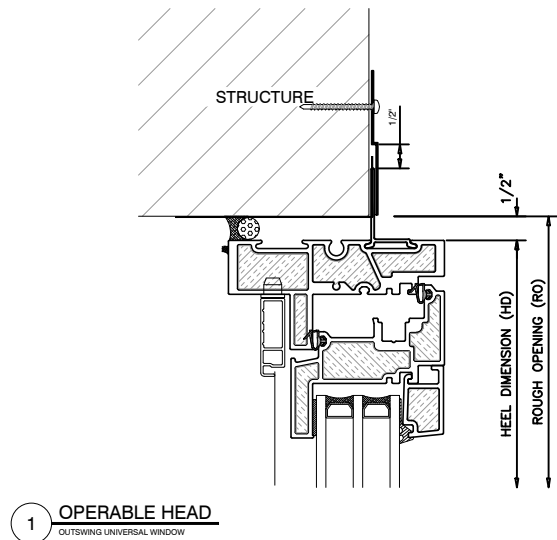

2 OPERABLE SILL
OUTSWING UNIVERSAL WINDOW

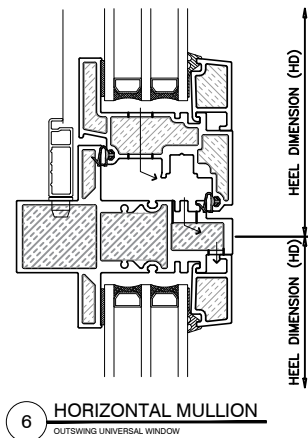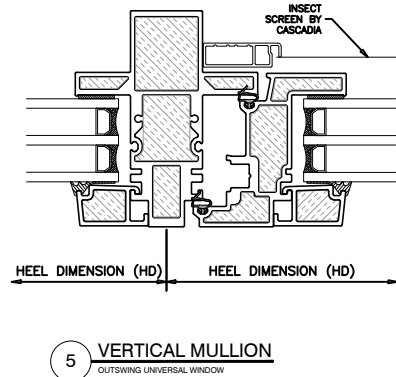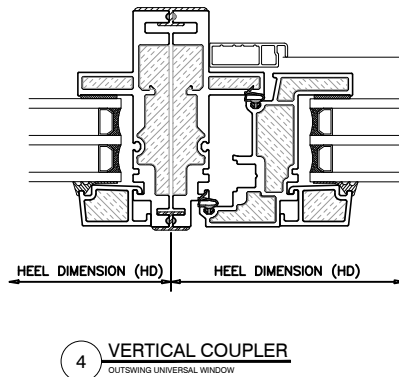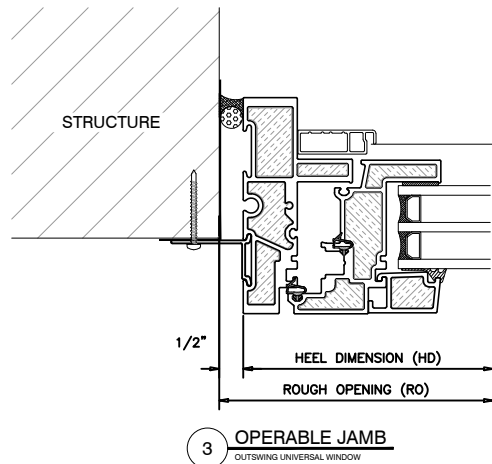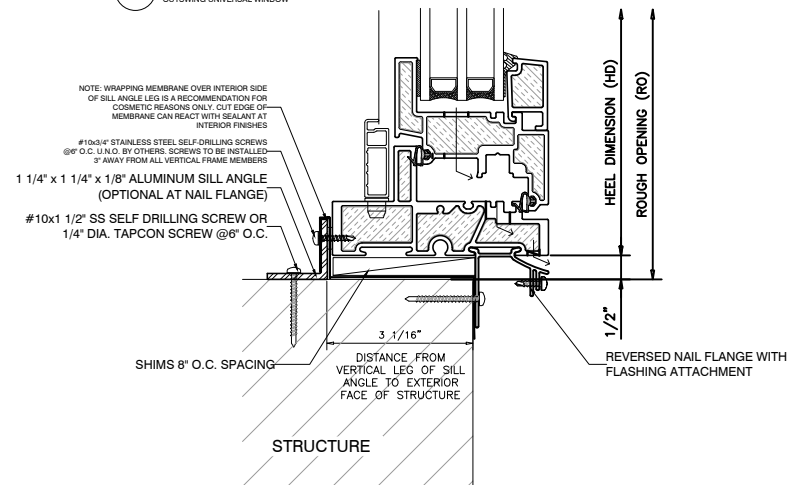

PROJECT TITLE:

UNIVERSAL PUNCHED WINDOWS

ISSUE	DESCRIPTION	DATE
1	DRAFT DRAWINGS	FEB.1/19
2	VERSION 2	APR.28/20
3	VERSION 3	AUG.09/23
4	VERSION 4	DEC.18/25

DRAWING

TITLE:

OUTSWING WINDOW DETAILS

SCALE: 8"=1'-0"


DATE: DEC. 16, 2025

DRAWN BY: CH


PROJECT #:

DRAWING NO.:

NFR2

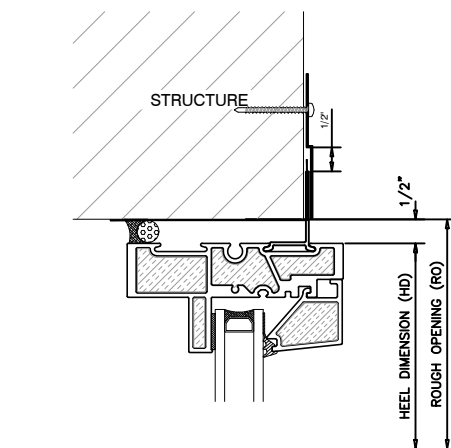


1 **FIXED HEAD**
EXT. GLAZED UNIVERSAL WINDOW


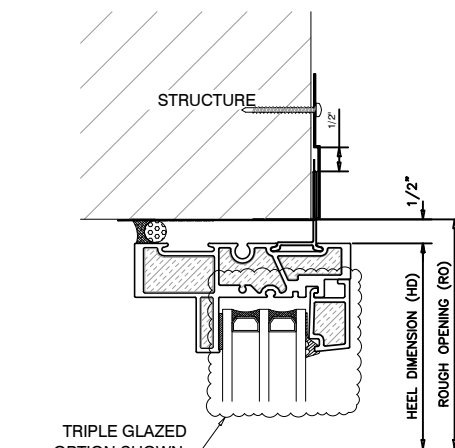


3 **FIXED HEAD**
EXT. GLAZED UNIVERSAL WINDOW


2 **FIXED SILL**
EXT. GLAZED UNIVERSAL WINDOW

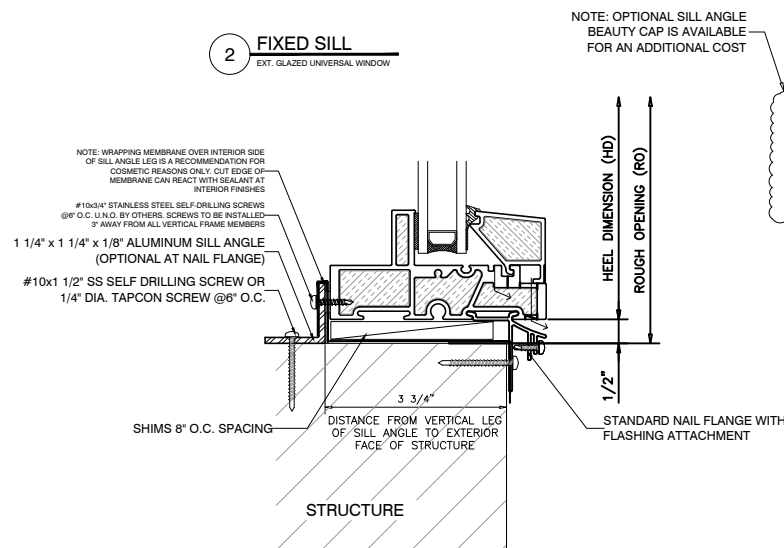


4 **FIXED SILL**
EXT. GLAZED UNIVERSAL WINDOW

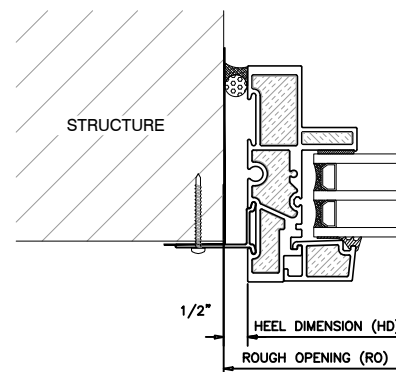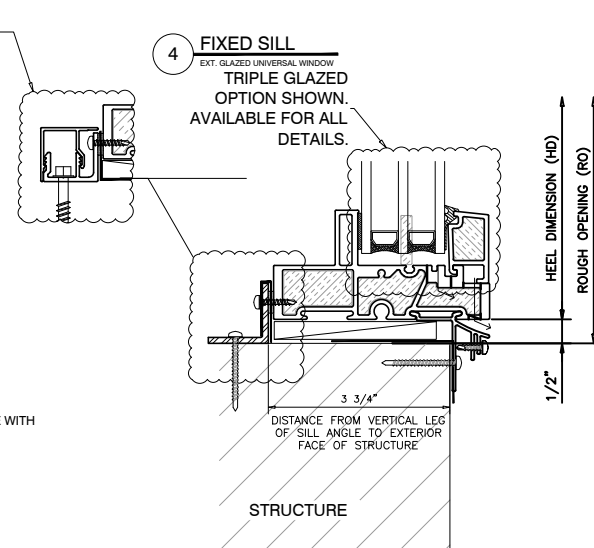


5 **FIXED JAMB**
EXT. GLAZED UNIVERSAL WINDOW

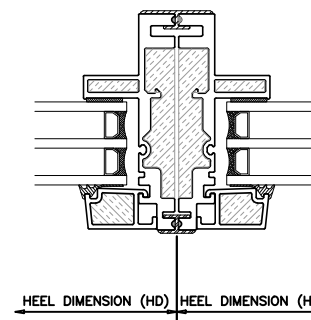

6 **VERTICAL COUPLER**
EXT. GLAZED UNIVERSAL WINDOW

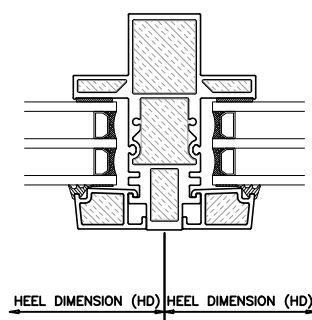

7 **VERTICAL MULLION**
EXT. GLAZED UNIVERSAL WINDOW

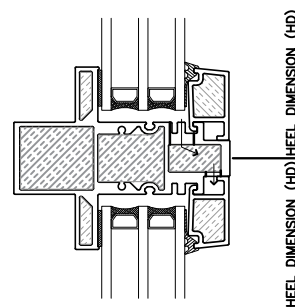

8 **HORIZONTAL MULLION**
EXT. GLAZED UNIVERSAL WINDOW

PROJECT TITLE:

UNIVERSAL PUNCHED WINDOWS

ISSUE	DESCRIPTION	DATE
1	DRAFT DRAWINGS	FEB.1/19
2	VERSION 2	APR.28/20
3	VERSION 3	AUG.09/23
4	VERSION 4	DEC.18/28

DRAWING

TITLE:

EXT. GLAZED
WINDOW DETAILS

SCALE: 1/8"=1'-0"

DATE: DEC. 16, 2025


DRAWN BY: CH

PROJECT #:


DRAWING NO.:

DEC. 16, 2025


CH

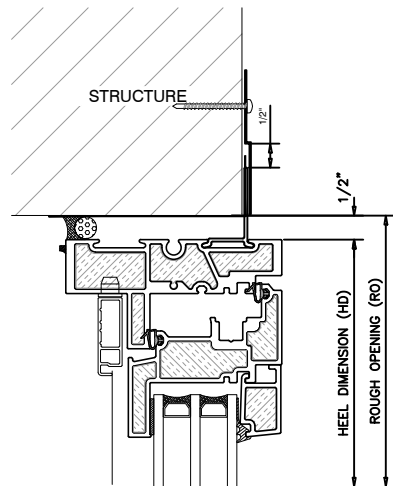


1 OPERABLE HEAD
OUTSWING UNIVERSAL WINDOW

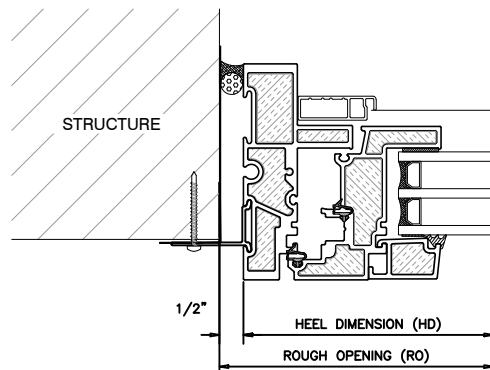

3 OPERABLE JAMB
OUTSWING UNIVERSAL WINDOW


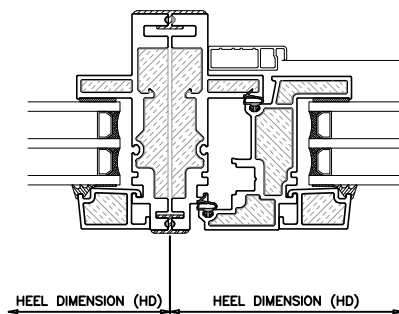


4 VERTICAL COUPLER
OUTSWING UNIVERSAL WINDOW

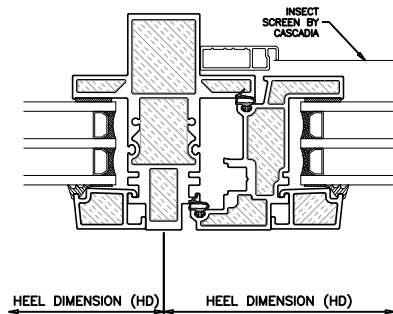

5 VERTICAL MULLION
OUTSWING UNIVERSAL WINDOW

2 OPERABLE SILL
OUTSWING UNIVERSAL WINDOW

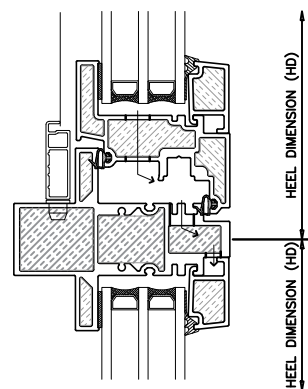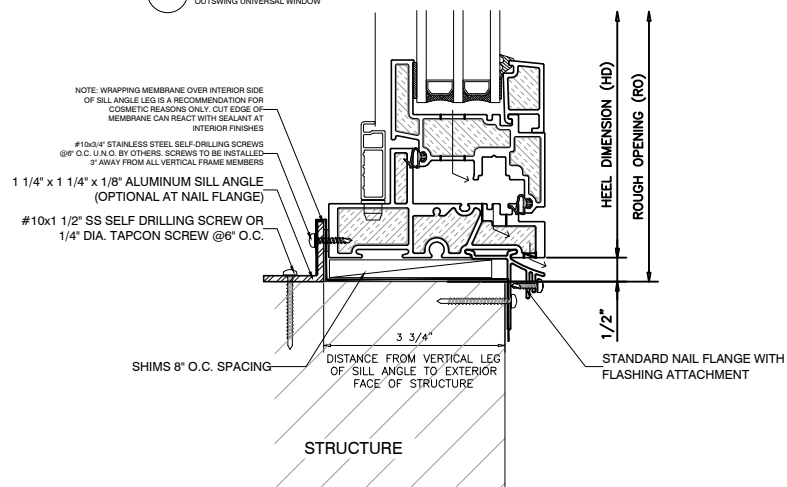

6 HORIZONTAL MULLION
OUTSWING UNIVERSAL WINDOW

PROJECT TITLE:

UNIVERSAL
PUNCHED
WINDOWS

ISSUE	DESCRIPTION	DATE
1	DRAFT DRAWINGS	FEB.1/19
2	VERSION 2	APR.28/20
3	VERSION 3	AUG.09/23
4	VERSION 4	DEC.18/28

DRAWING

TITLE:

OUTSWING
WINDOW DETAILS

SCALE: 1/8"=1'-0"


DATE: DEC. 16, 2025

DRAWN BY: CH


PROJECT #:

DRAWING NO.:


NFS2

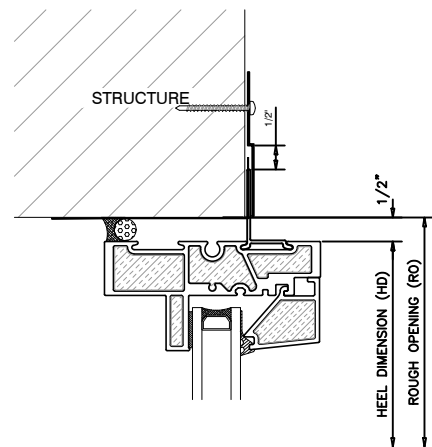


1 **FIXED HEAD**
EXT. GLAZED UNIVERSAL WINDOW

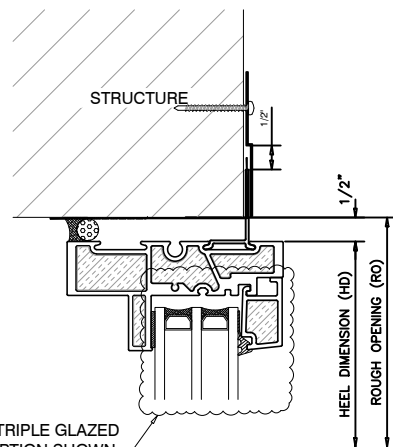


3 **FIXED HEAD**
EXT. GLAZED UNIVERSAL WINDOW

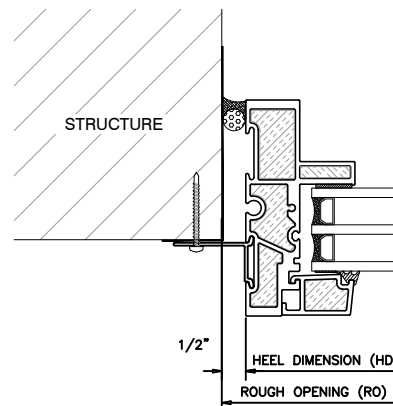


5 **FIXED JAMB**
EXT. GLAZED UNIVERSAL WINDOW

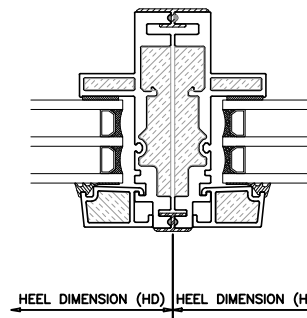

6 **VERTICAL COUPLER**
EXT. GLAZED UNIVERSAL WINDOW

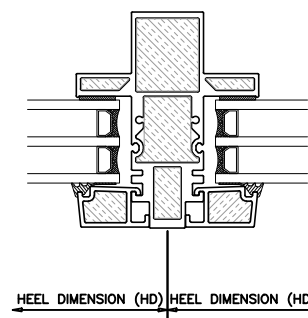


7 **VERTICAL MULLION**
EXT. GLAZED UNIVERSAL WINDOW

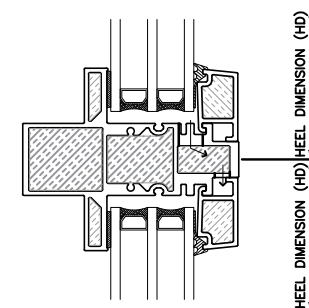


8 **HORIZONTAL MULLION**
EXT. GLAZED UNIVERSAL WINDOW

2 **FIXED SILL**
EXT. GLAZED UNIVERSAL WINDOW

NOTE: OPTIONAL SILL ANGLE
BEAUTY CAP IS AVAILABLE
FOR AN ADDITIONAL COST

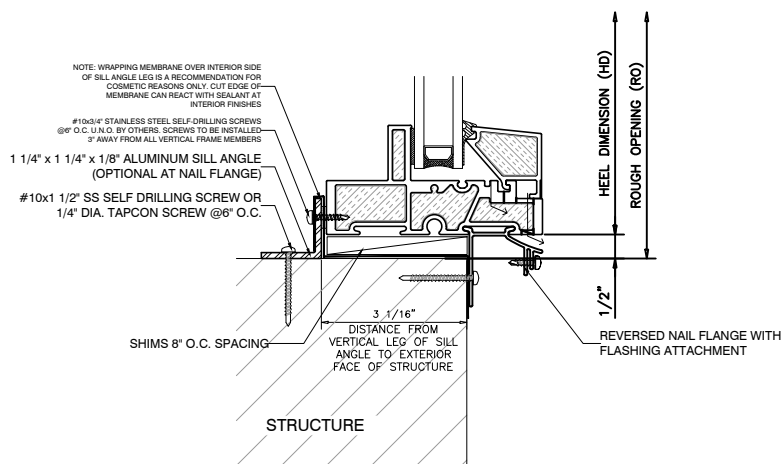

4 **FIXED SILL**
EXT. GLAZED UNIVERSAL WINDOW

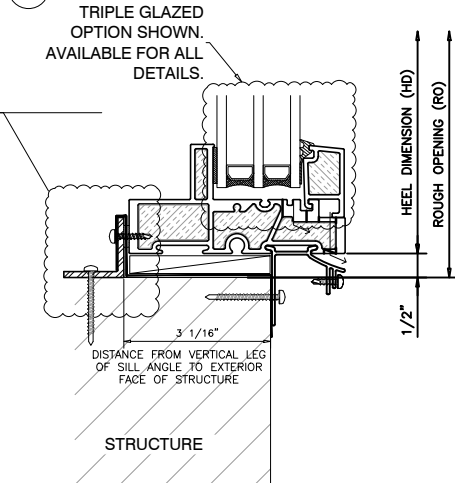

PROJECT TITLE:

**UNIVERSAL
PUNCHED
WINDOWS**

ISSUE	DESCRIPTION	DATE
1	DRAFT DRAWINGS	FEB.1/19
2	VERSION 2	APR.28/20
3	VERSION 3	AUG.09/23
4	VERSION 4	DEC.18/28

DRAWING

TITLE:

**EXT. GLAZED
WINDOW DETAILS**

SCALE: 8"=1'-0"


DATE: DEC. 16, 2025

DRAWN BY: CH


PROJECT #:

DRAWING NO.:


NFR1

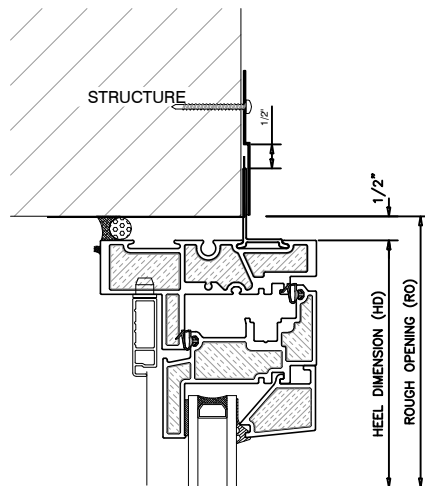


1 OPERABLE HEAD
OUTSWING UNIVERSAL WINDOW

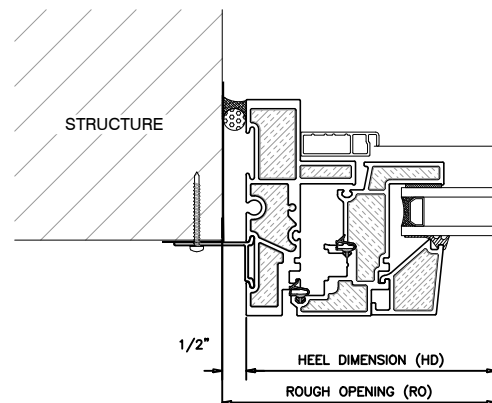


3 OPERABLE JAMB
OUTSWING UNIVERSAL WINDOW

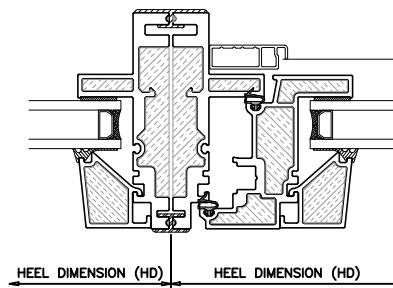


4 VERTICAL COUPLER
OUTSWING UNIVERSAL WINDOW

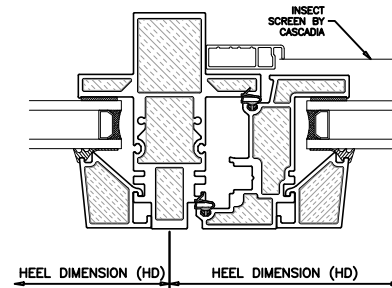

5 VERTICAL MULLION
OUTSWING UNIVERSAL WINDOW

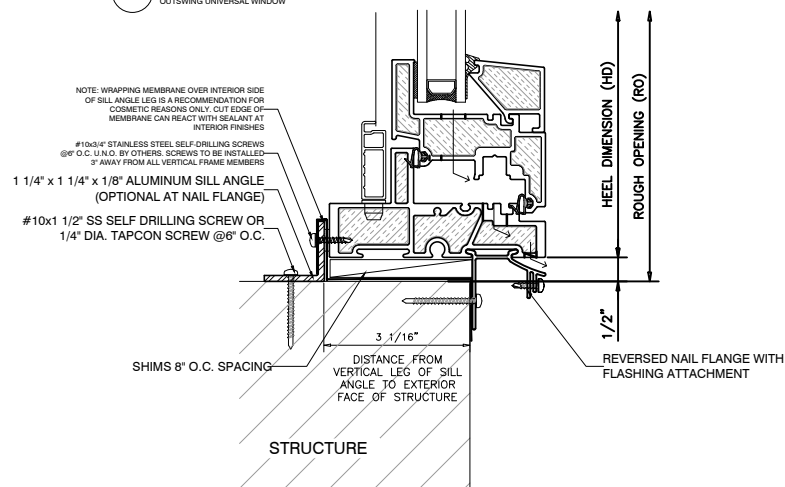

2 OPERABLE SILL
OUTSWING UNIVERSAL WINDOW

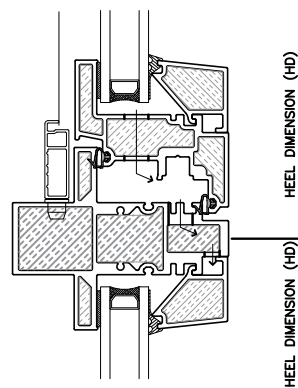

6 HORIZONTAL MULLION
OUTSWING UNIVERSAL WINDOW

PROJECT TITLE:

UNIVERSAL PUNCHED WINDOWS

ISSUE	DESCRIPTION	DATE
1	DRAFT DRAWINGS	FEB.1/19
2	VERSION 2	APR.28/20
3	VERSION 3	AUG.09/23
4	VERSION 4	DEC.18/28

DRAWING

TITLE:

OUTSWING WINDOW DETAILS

SCALE: 1/8"=1'-0"









DATE: DEC. 16, 2025

DRAWN BY: CH

PROJECT #:

DRAWING NO.:

NFR2

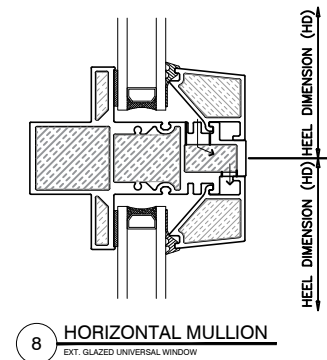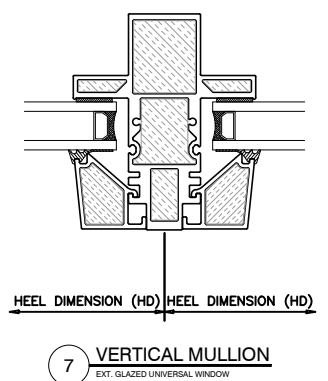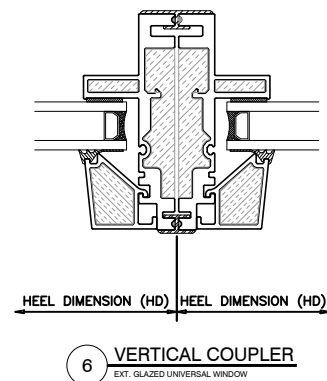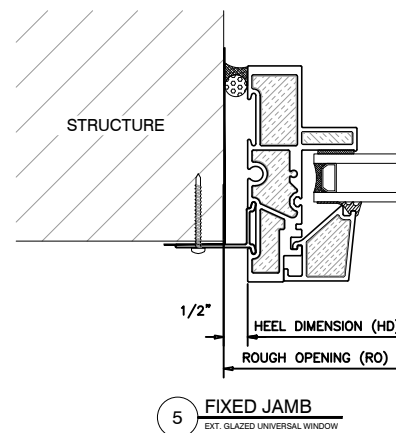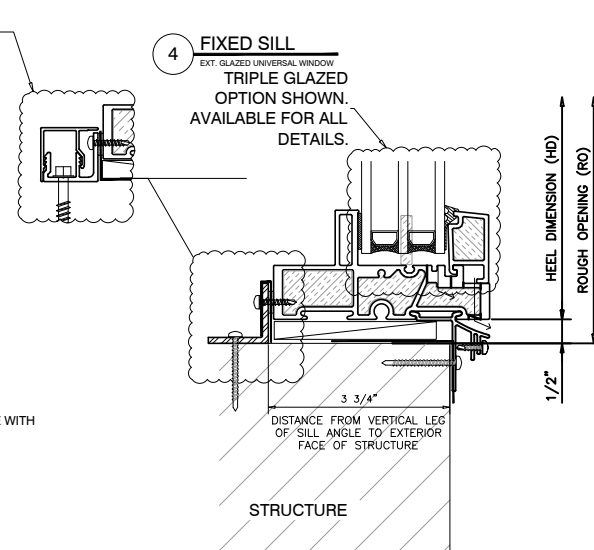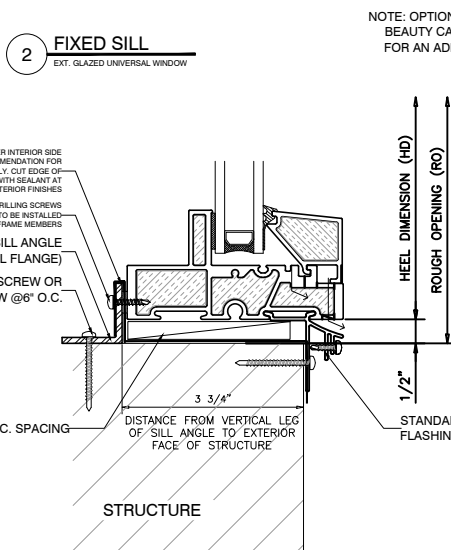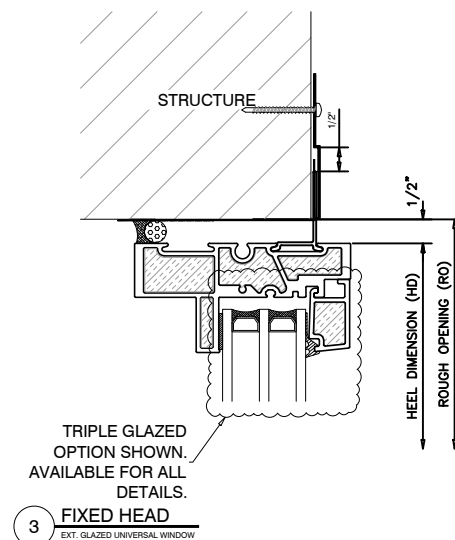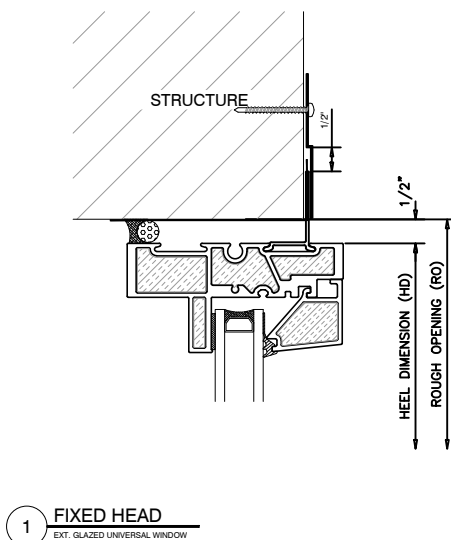


PROJECT TITLE:
**UNIVERSAL
PUNCHED
WINDOWS**

ISSUE	DESCRIPTION	DATE
1	DRAFT DRAWINGS	FEB.1/19
2	VERSION 2	APR.28/20
3	VERSION 3	AUG.09/23
4	VERSION 4	DEC.18/28


DRAWING
TITLE:
**EXT. GLAZED
WINDOW DETAILS**

SCALE: 1/8"=1'-0"
DATE: DEC. 16, 2025
DRAWN BY: CH
PROJECT #:


DRAWING NO.:
NFS1

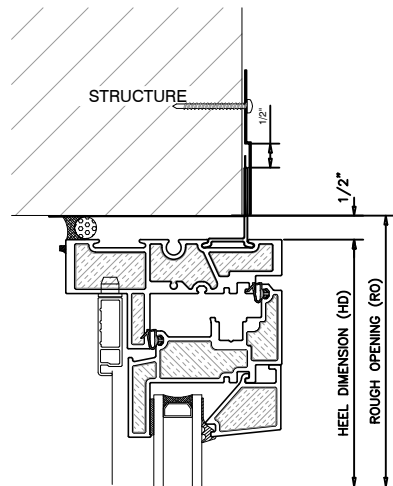


1 OPERABLE HEAD
OUTSWING UNIVERSAL WINDOW

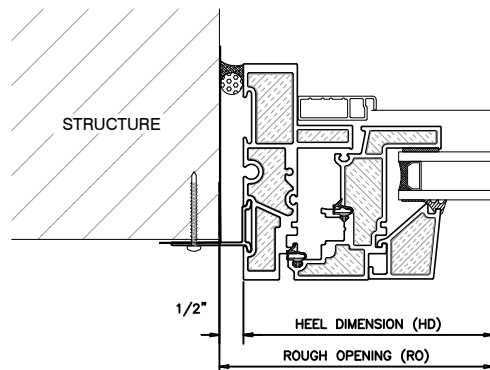


3 OPERABLE JAMB
OUTSWING UNIVERSAL WINDOW

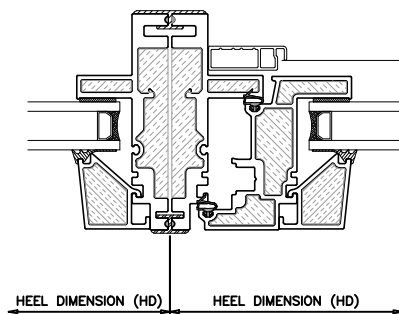


4 VERTICAL COUPLER
OUTSWING UNIVERSAL WINDOW

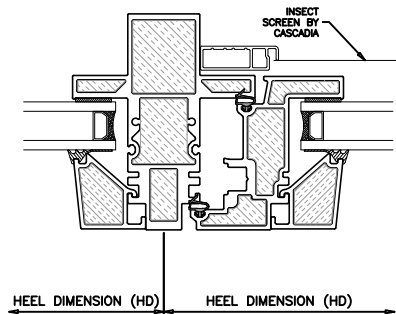

5 VERTICAL MULLION
OUTSWING UNIVERSAL WINDOW

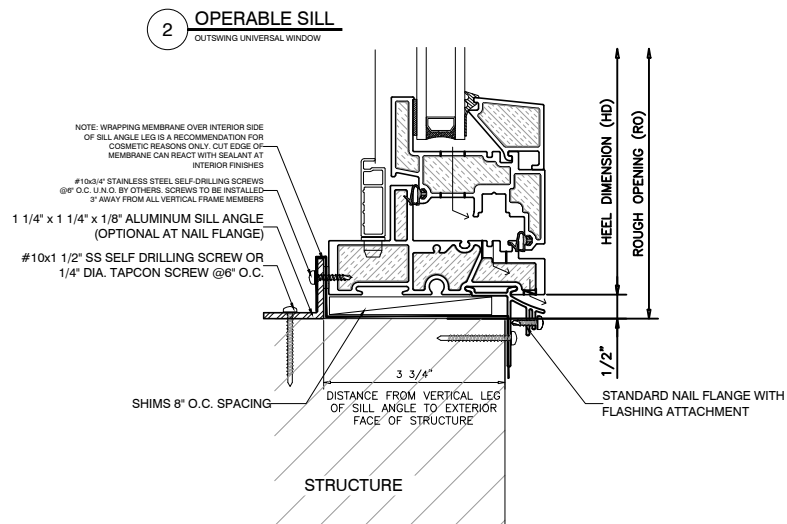

2 OPERABLE SILL
OUTSWING UNIVERSAL WINDOW

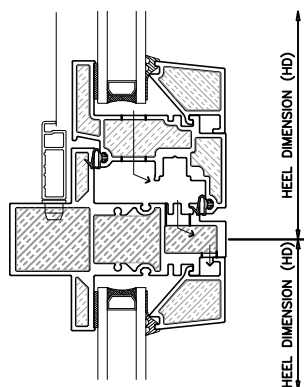

6 HORIZONTAL MULLION
OUTSWING UNIVERSAL WINDOW

PROJECT TITLE:

UNIVERSAL PUNCHED WINDOWS

ISSUE	DESCRIPTION	DATE
1	DRAFT DRAWINGS	FEB.1/19
2	VERSION 2	APR.28/20
3	VERSION 3	AUG.09/23
4	VERSION 4	DEC.18/28

DRAWING

TITLE:

OUTSWING WINDOW DETAILS

SCALE: 1/8"=1'-0"

DATE: DEC. 16, 2025

DRAWN BY: CH

PROJECT #:

DRAWING NO.:

NFS2