

UNIVERSAL SERIES WINDOW WALL

TYPICAL DETAILS

PROJECT TITLE:
UNIVERSAL
WINDOW
WALL

ISSUE	DESCRIPTION	DATE
1	DRAFT DRAWINGS	FEB.1/19
2	VERSION 2	APR.28/20
3	VERSION 3	AUG.09/23
4	VERSION 4	DEC.18/25

DRAWING
TITLE:
WINDOW WALL
DETAILS

SCALE: 1/8"=1'-0"	DRAWING NO.:
DATE: DEC. 16, 2025	WWO
DRAWN BY: CH	
PROJECT #:	

PROJECT TITLE:

UNIVERSAL
WINDOW
WALL

ISSUE	DESCRIPTION	DATE
1	DRAFT DRAWINGS	FEB.1/19
2	VERSION 2	APR.28/20
3	VERSION 3	AUG.09/23
4	VERSION 4	DEC.18/28

DRAWING

TITLE:

WINDOW WALL
DETAILS

SCALE: 8"=1'-0"



DATE: DEC. 16, 2025

DRAWN BY: CH

PROJECT #:

DRAWING NO.:

WW1

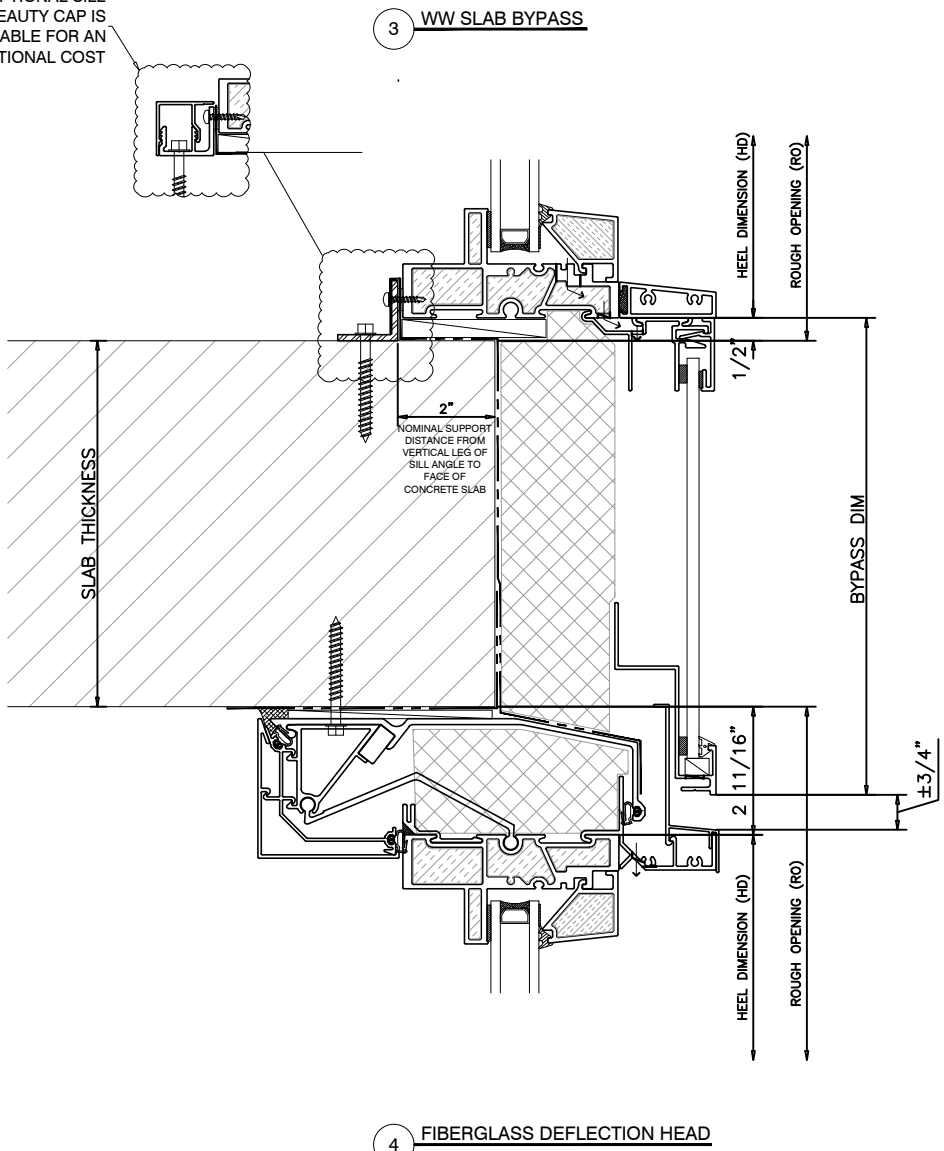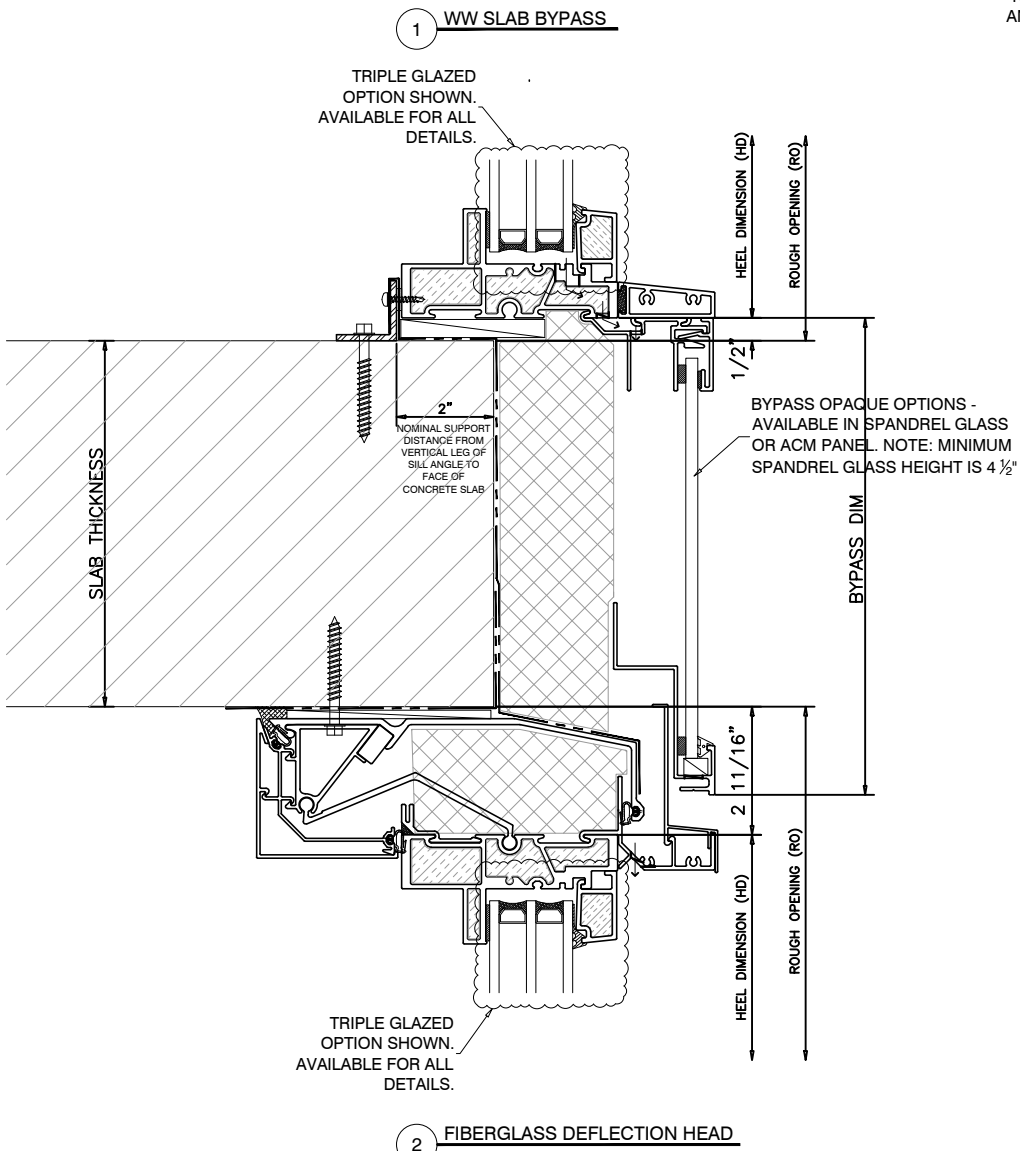

PROJECT TITLE:

UNIVERSAL WINDOW WALL

ISSUE	DESCRIPTION	DATE
1	DRAFT DRAWINGS	FEB.1/19
2	VERSION 2	APR.28/20
3	VERSION 3	AUG.09/23
4	VERSION 4	DEC.18/28

DRAWING

TITLE:

WINDOW WALL DETAILS

SCALE: 8"=1'-0"


DATE: DEC. 16, 2025

DRAWN BY: CH


PROJECT #:

DRAWING NO.:


WW2

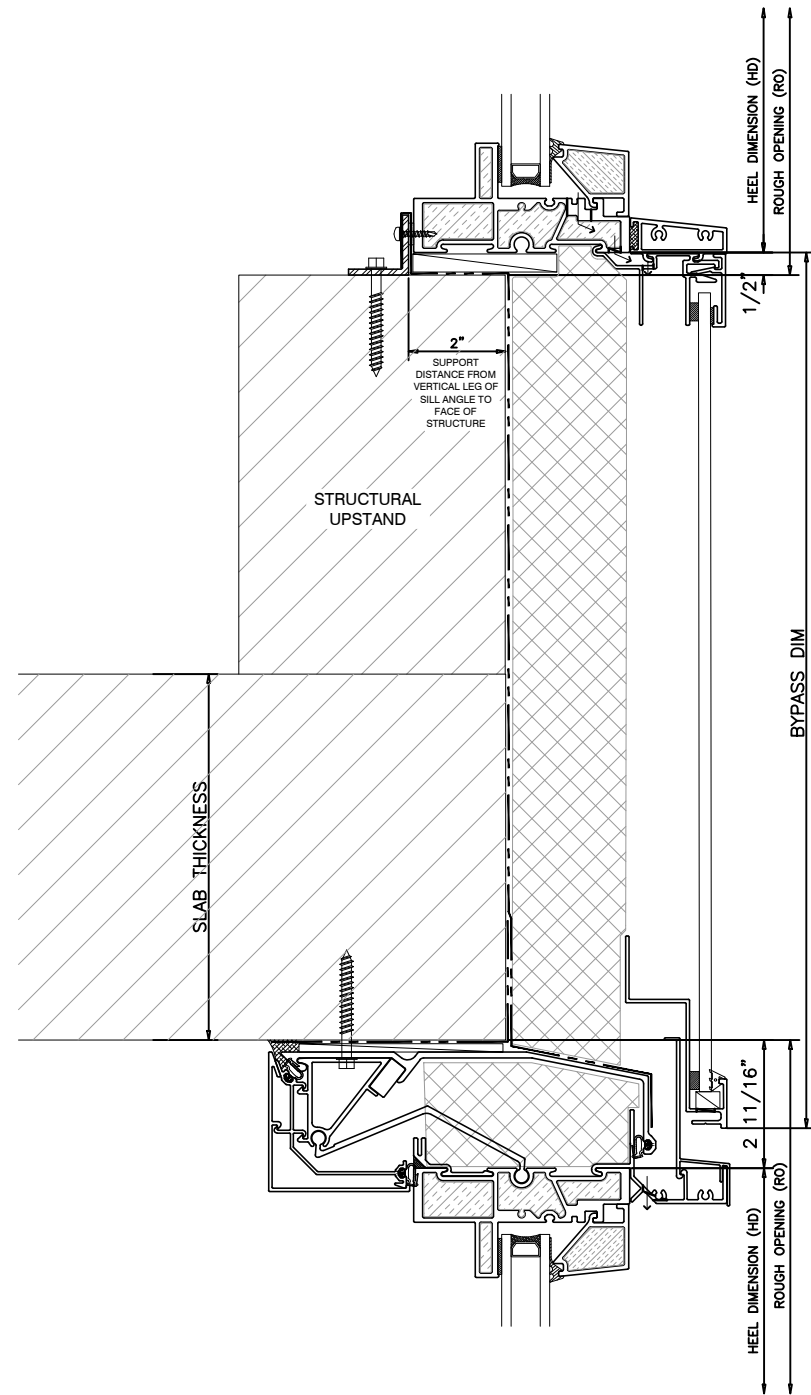

1 BYPASS DETAIL

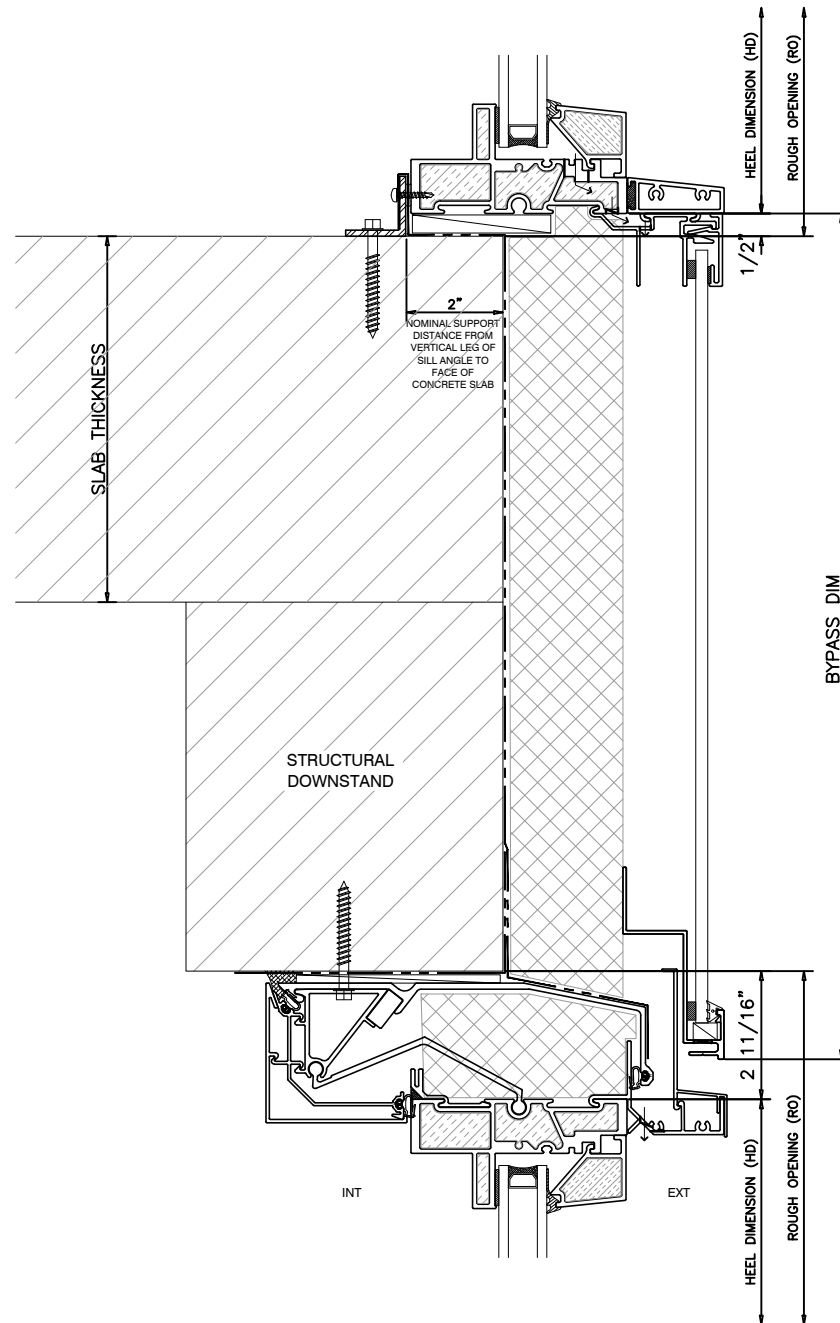

2 BUILT DOWN HEADER

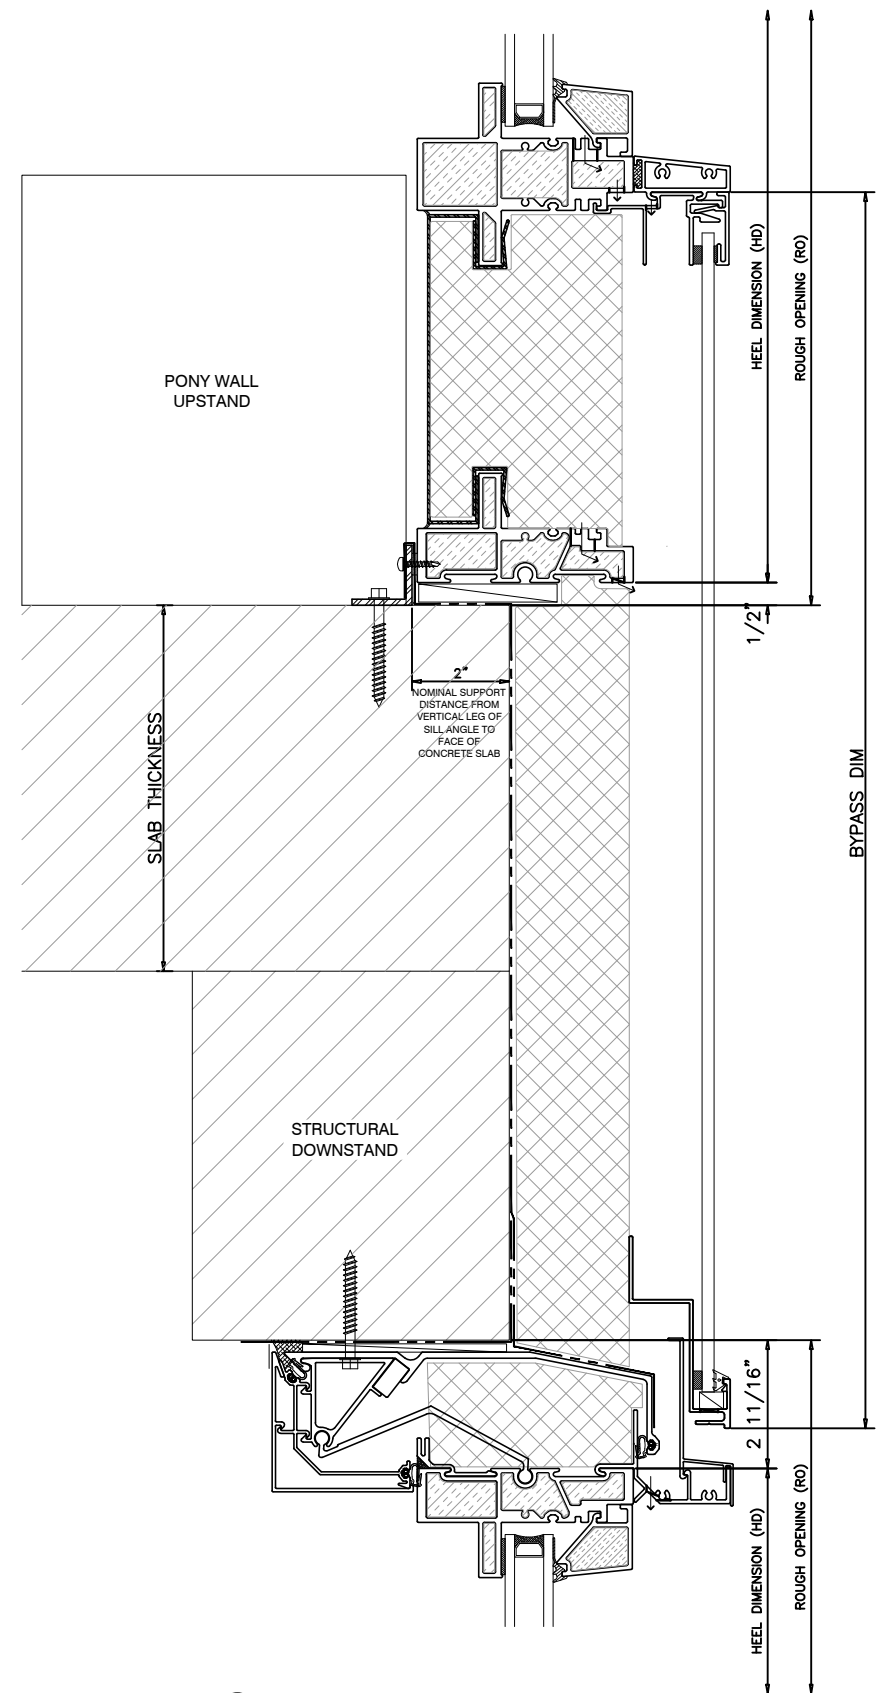

3 BUILT DOWN HEADER & PONY WALL UPSTAND

PROJECT TITLE:
**UNIVERSAL
WINDOW
WALL**


ISSUE	DESCRIPTION	DATE
1	DRAFT DRAWINGS	FEB.1/19
2	VERSION 2	APR.28/20
3	VERSION 3	AUG.09/23
4	VERSION 4	DEC.18/25

DRAWING
TITLE:
**WINDOW WALL
DETAILS**

SCALE: 8"=1'-0"
DATE: DEC. 16, 2025
DRAWN BY: CH
PROJECT #:


DRAWING NO.:
WW3

1 SPANDREL BACKPAN

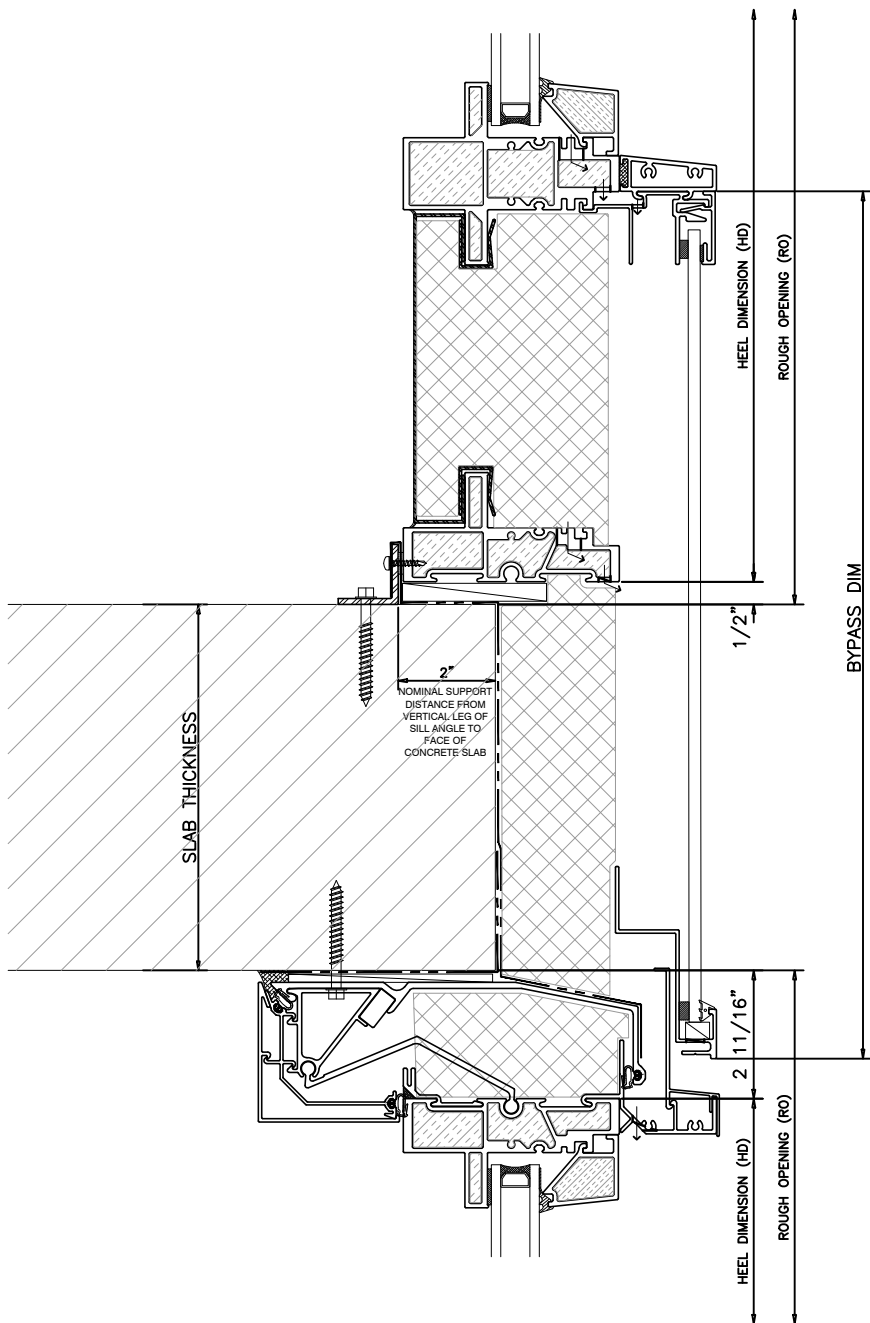


2 FIBERGLASS DEFLECTION HEAD

3 HEAD DETAIL

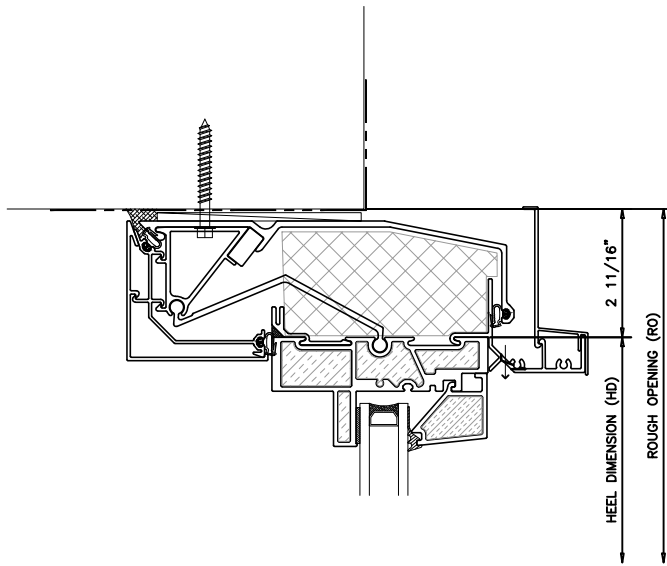

4 SILL DETAIL

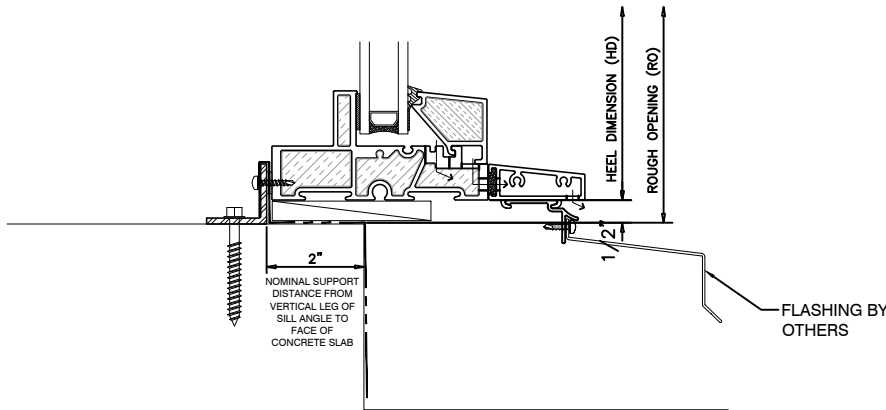


TRANSOM ARE REQUIRED FOR SLIDING
DOORS WHEN IN A WINDOW WALL
CONDITION

CASCADIA
WINDOWS & DOORS


#101-5350 275TH STREET
LANGLEY, BC CANADA V4W 0C1

604 857 4600


CASCADIAWINDOWS.COM

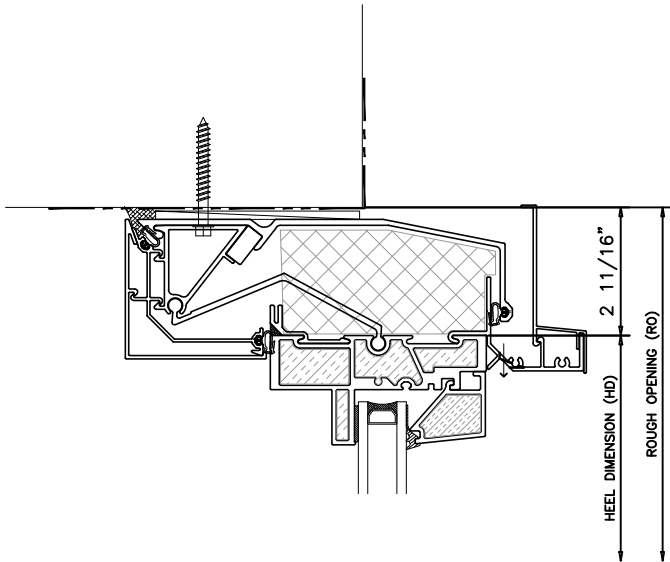

1 WINDOW/SIDELITE HEAD

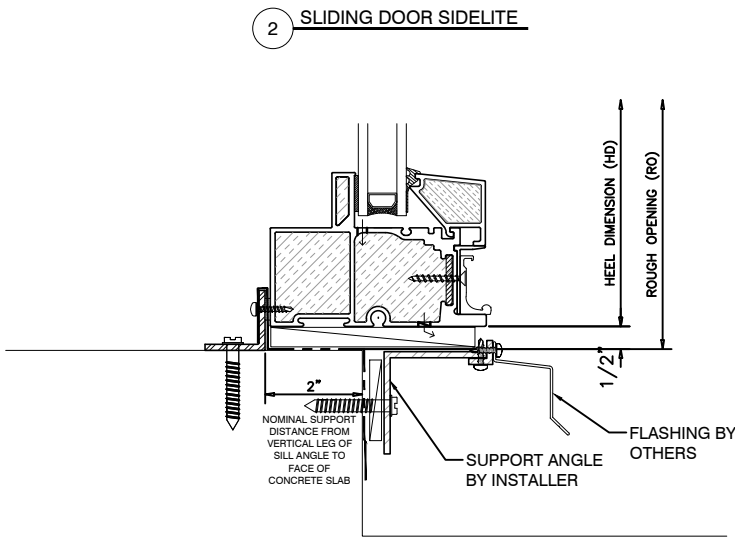


2 SLIDING DOOR SIDELITE

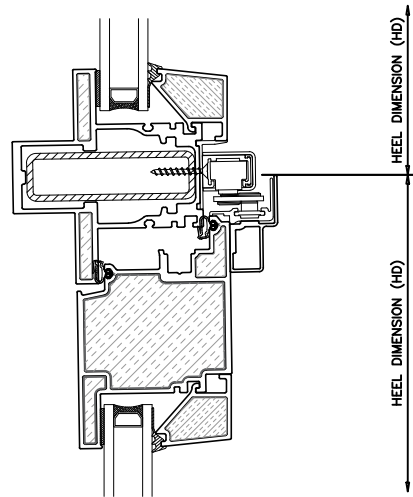

3 OUTWARD SLIDER TRANSOM HEAD

4 OUTWARD SLIDER SILL

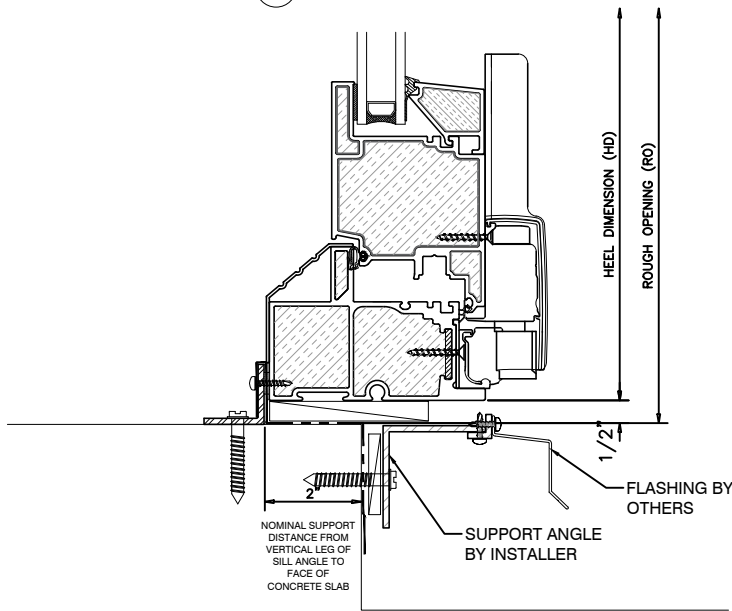

PROJECT TITLE:
**UNIVERSAL
WINDOW
WALL**


ISSUE	DESCRIPTION	DATE
1	DRAFT DRAWINGS	FEB.1/19
2	VERSION 2	APR.28/20
3	VERSION 3	AUG.09/23
4	VERSION 4	DEC.18/28

DRAWING
TITLE:
**WINDOW WALL
DETAILS**


SCALE: 1/8"=1'-0"
DATE: DEC. 16, 2025
DRAWN BY: CH
PROJECT #:

DRAWING NO.:
WW4


TRANSOM IS REQUIRED FOR INWARD
SLIDING DOORS

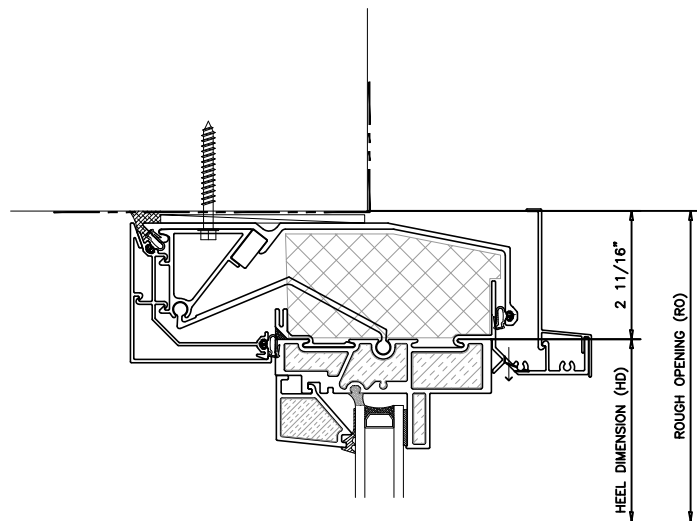


1 INWARD SLIDER TRANSOM HEAD

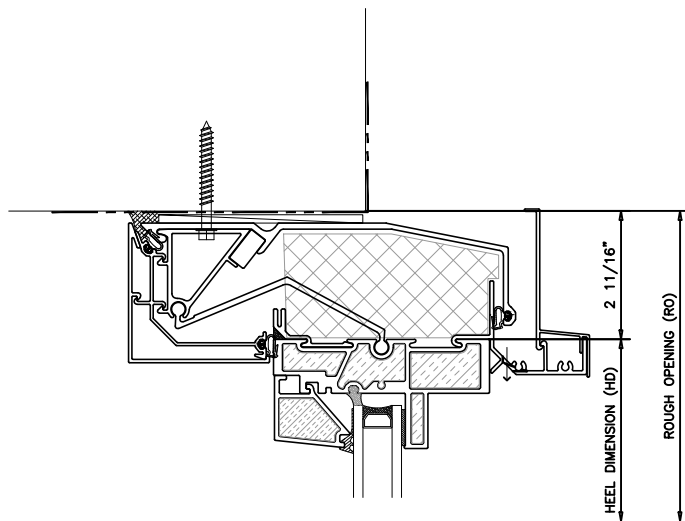


4 INWARD SLIDER TRANSOM HEAD

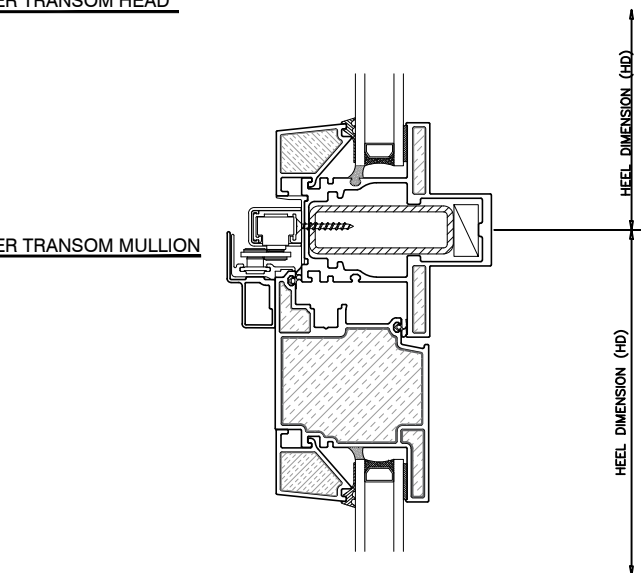


2 INWARD SLIDER TRANSOM MULLION

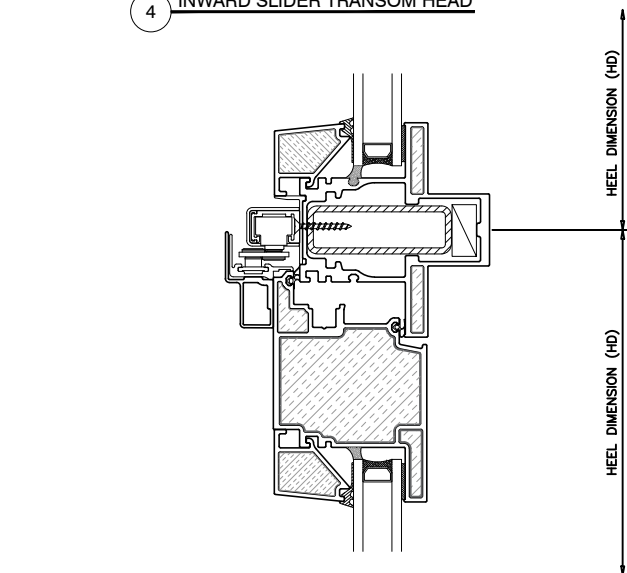


5 INWARD SLIDER SIDELITE TRANSOM MULLION

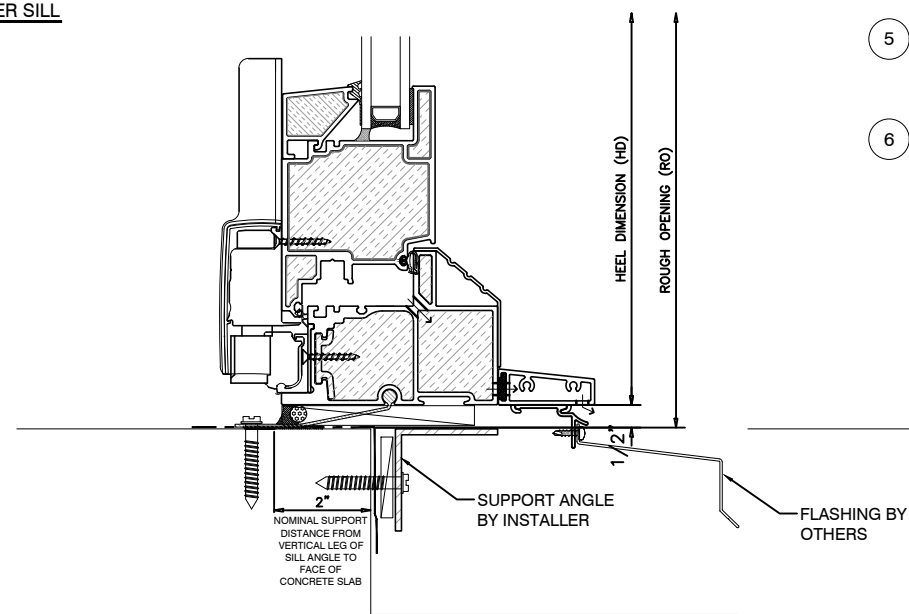

3 INWARD SLIDER SILL

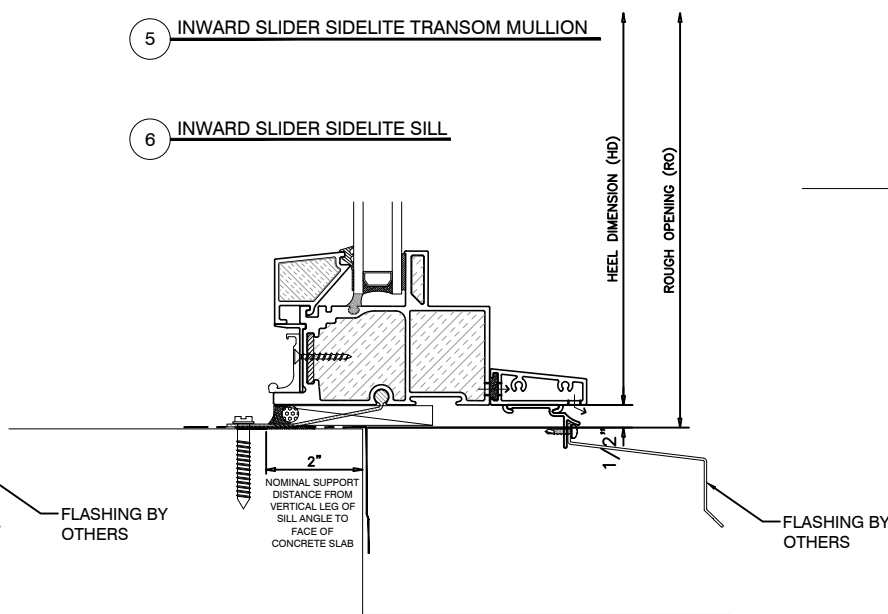

6 INWARD SLIDER SIDELITE SILL

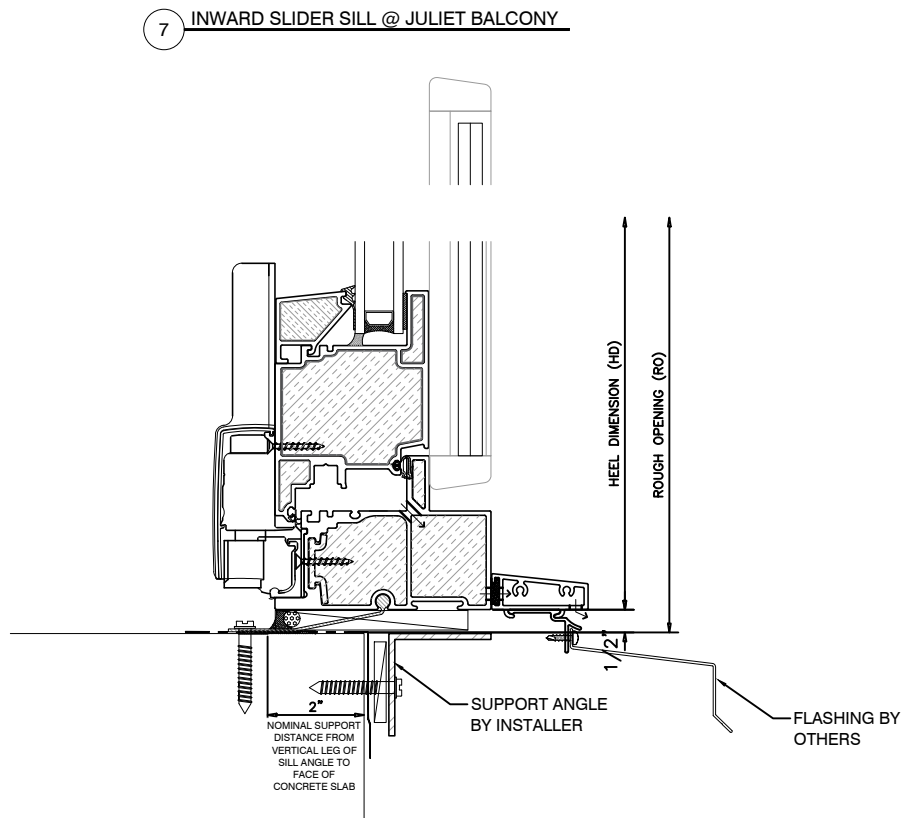


7 INWARD SLIDER SILL @ JULIET BALCONY

PROJECT TITLE:
**UNIVERSAL
WINDOW
WALL**

ISSUE	DESCRIPTION	DATE
1	DRAFT DRAWINGS	FEB.1/19
2	VERSION 2	APR.28/20
3	VERSION 3	AUG.09/23
4	VERSION 4	DEC.18/25



DRAWING
TITLE:
**WINDOW WALL
DETAILS**

SCALE: 8\"T-SI\"-0\"
DATE: DEC. 16, 2025
DRAWN BY: CH
PROJECT #:
DRAWING NO.:
WW5

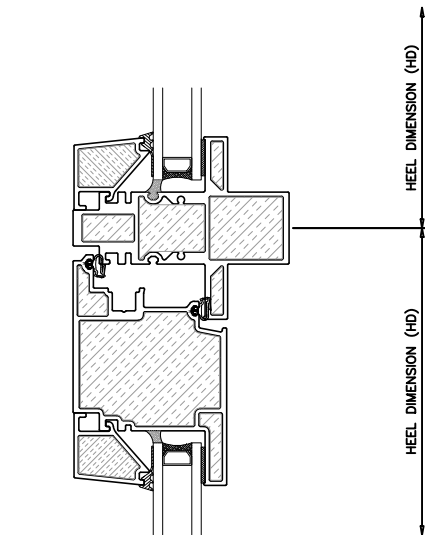



1 INSWING DOOR HEAD AT TRANSOM

2 INSWING DOOR SILL

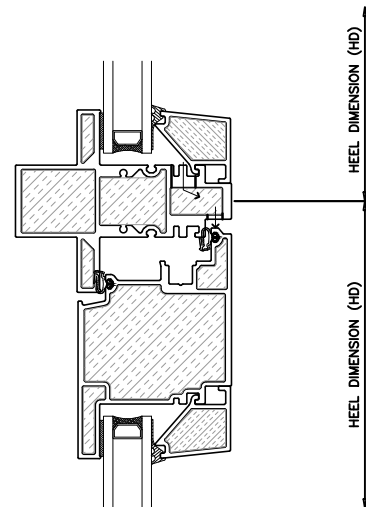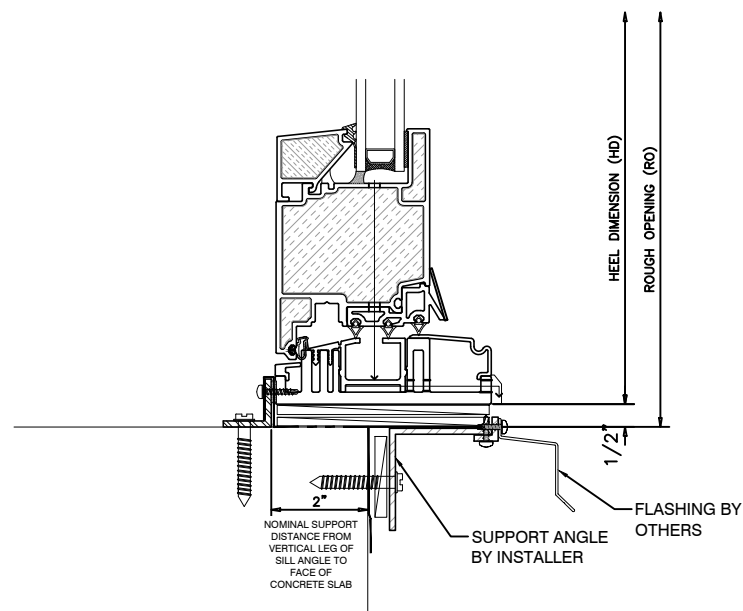


3 OUTSWING DOOR HEAD AT TRANSOM

4 OUTSWING DOOR SILL

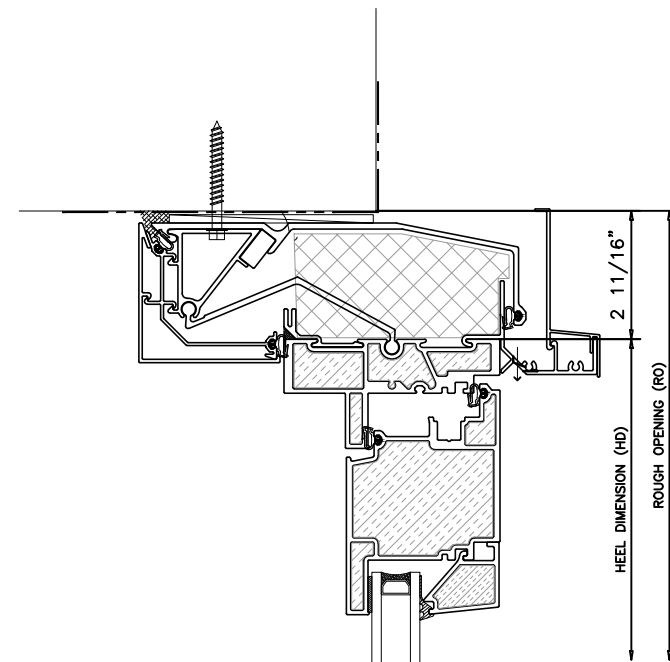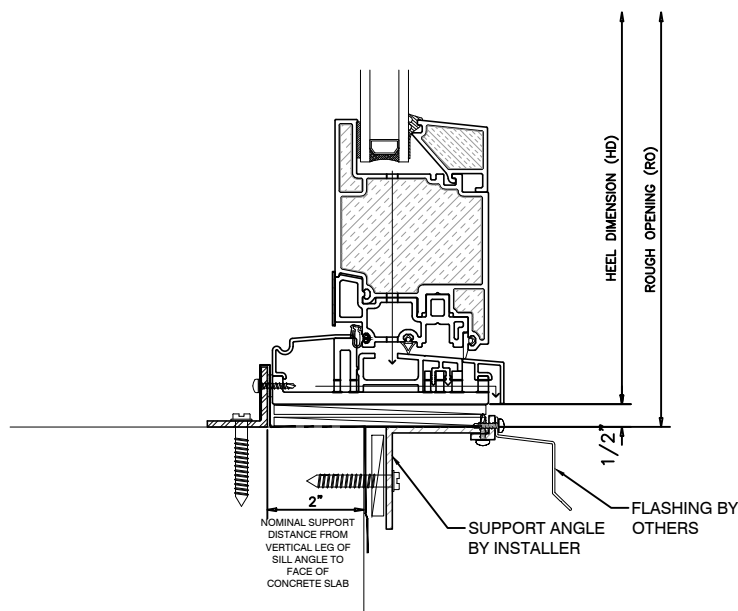

5 OUTSWING DOOR HEAD

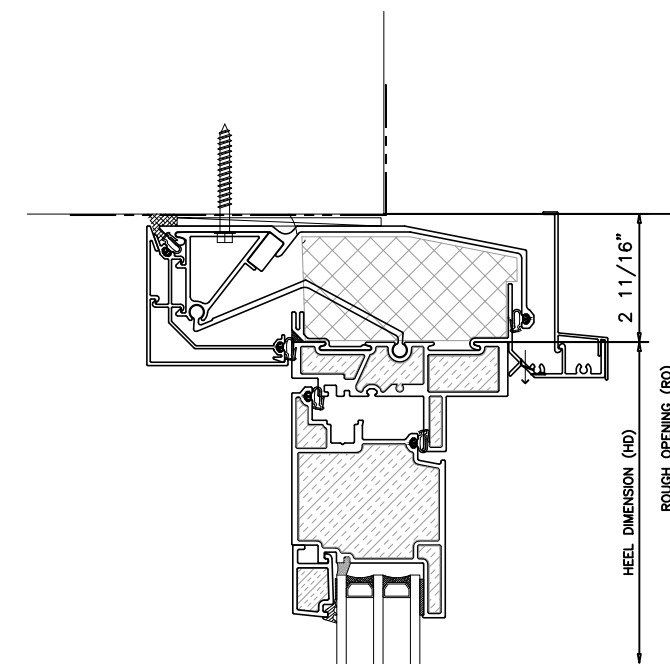

6 INSWING DOOR HEAD

PROJECT TITLE:

UNIVERSAL WINDOW WALL

ISSUE	DESCRIPTION	DATE
1	DRAFT DRAWINGS	FEB.1/19
2	VERSION 2	APR.28/20
3	VERSION 3	AUG.09/23
4	VERSION 4	DEC.18/28

DRAWING
TITLE:

WINDOW WALL DETAILS

SCALE: 8\"T-SI\"-0\"
DATE: DEC. 16, 2025
DRAWN BY: CH
PROJECT #:

DRAWING NO.:
WW6

PROJECT TITLE:

UNIVERSAL WINDOW WALL

ISSUE	DESCRIPTION	DATE
1	DRAFT DRAWINGS	FEB.1/19
2	VERSION 2	APR.28/20
3	VERSION 3	AUG.09/23
4	VERSION 4	DEC.18/28

DRAWING

TITLE:

WINDOW WALL DETAILS

SCALE: 1/8"=1'-0"


DATE: DEC. 16, 2025

DRAWN BY: CH


PROJECT #:

DRAWING NO.:


WW7

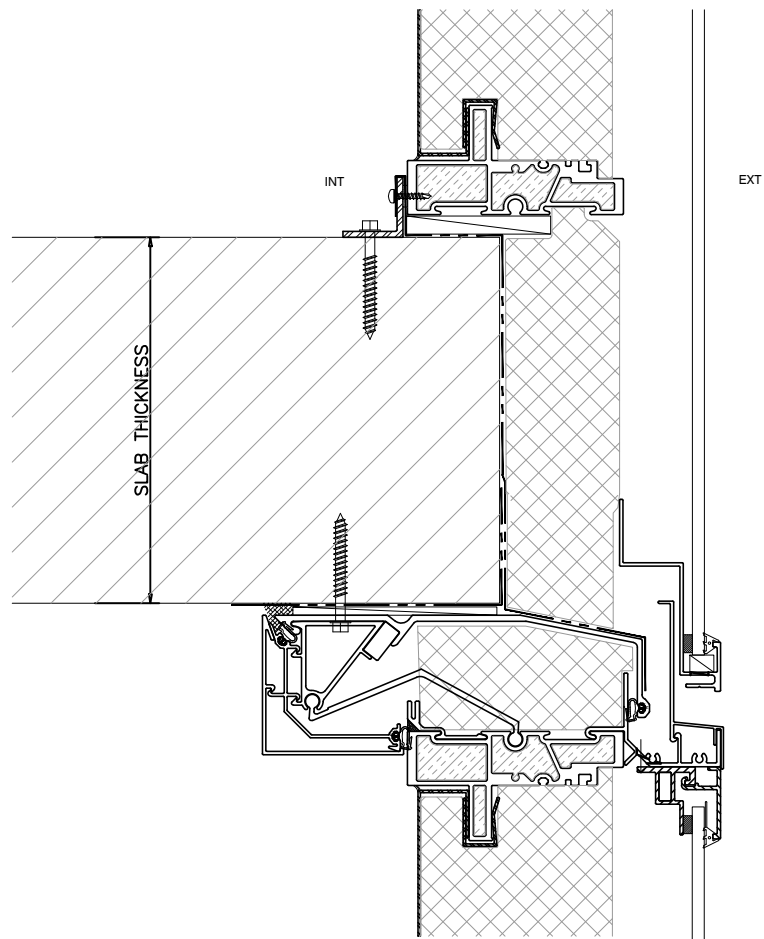


1 SPANDREL BYPASS DETAIL

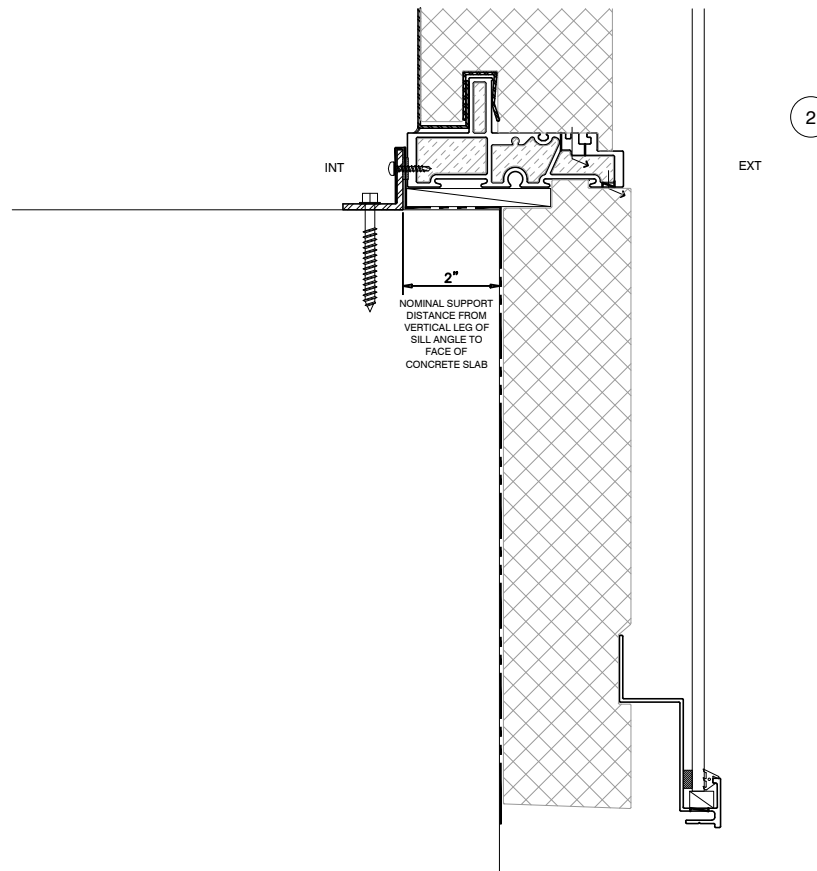


2 BYPASS DETAIL

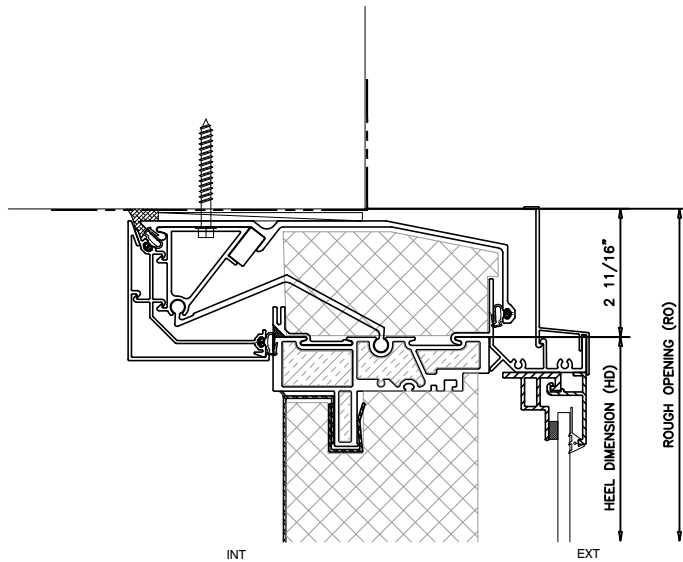

3 SPANDREL HEAD

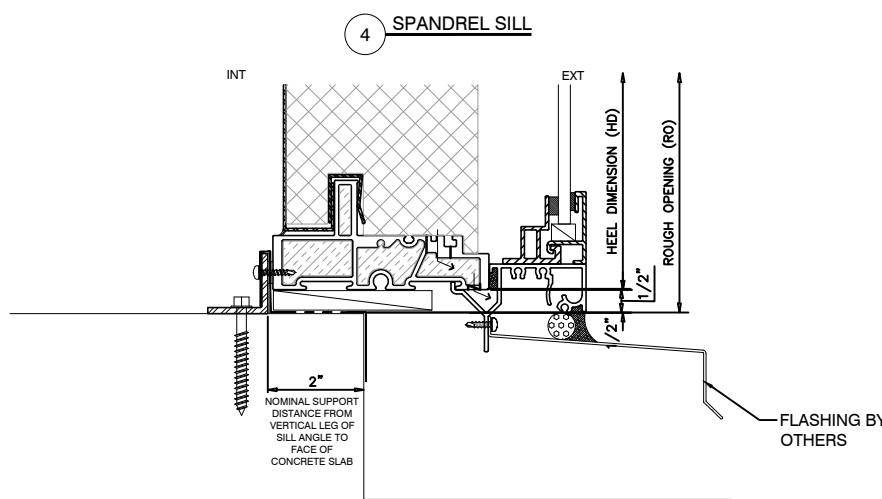

4 SPANDREL SILL

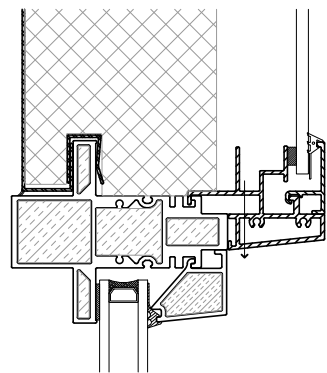

5 MULLION WITH BACKPAN ABOVE

FLASHING BY
OTHERS

PROJECT TITLE:

UNIVERSAL WINDOW WALL

ISSUE	DESCRIPTION	DATE
1	DRAFT DRAWINGS	FEB.1/19
2	VERSION 2	APR.28/20
3	VERSION 3	AUG.09/23
4	VERSION 4	DEC.18/25

DRAWING

TITLE:

WINDOW WALL DETAILS

SCALE: 1/8"=1'-0"


DATE: DEC. 16, 2025

DRAWN BY: CH


PROJECT #:

DRAWING NO.:


WW8

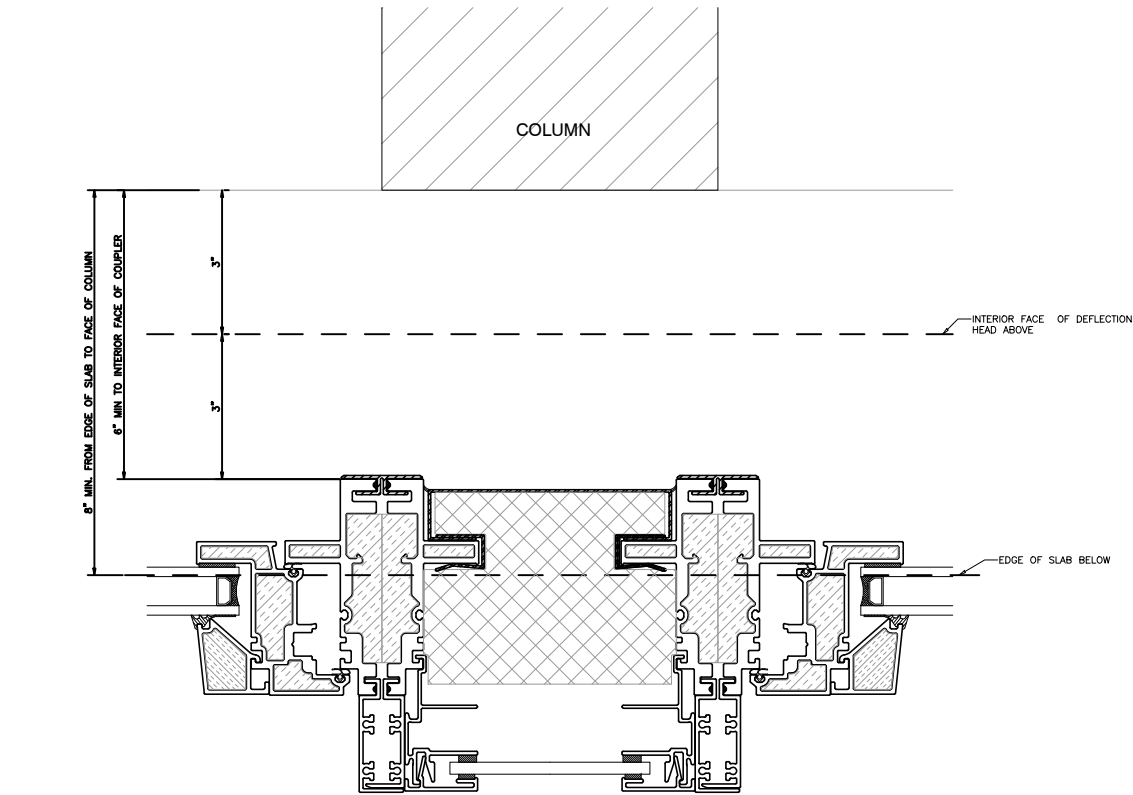


1 COLUMN CLEARANCE COUPLER

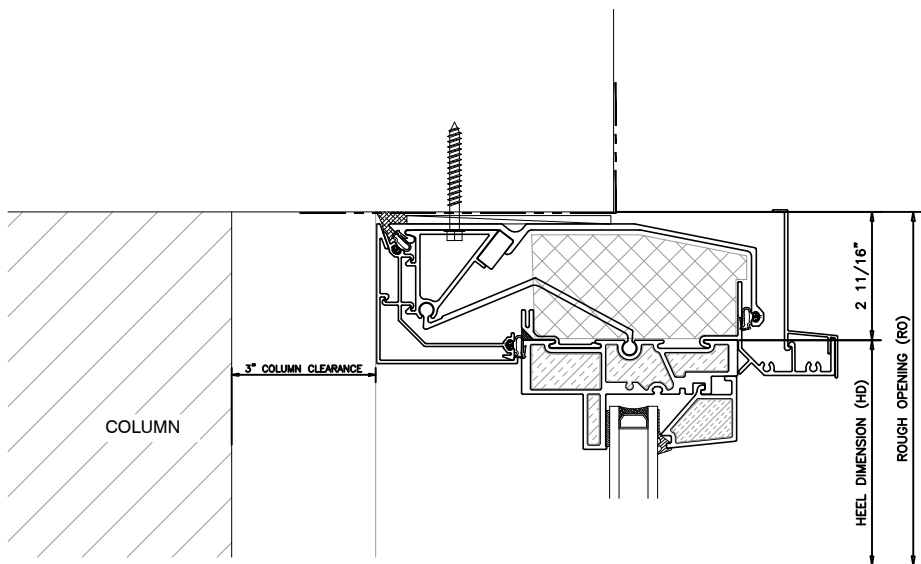


2 COLUMN CLEARANCE AT HEAD

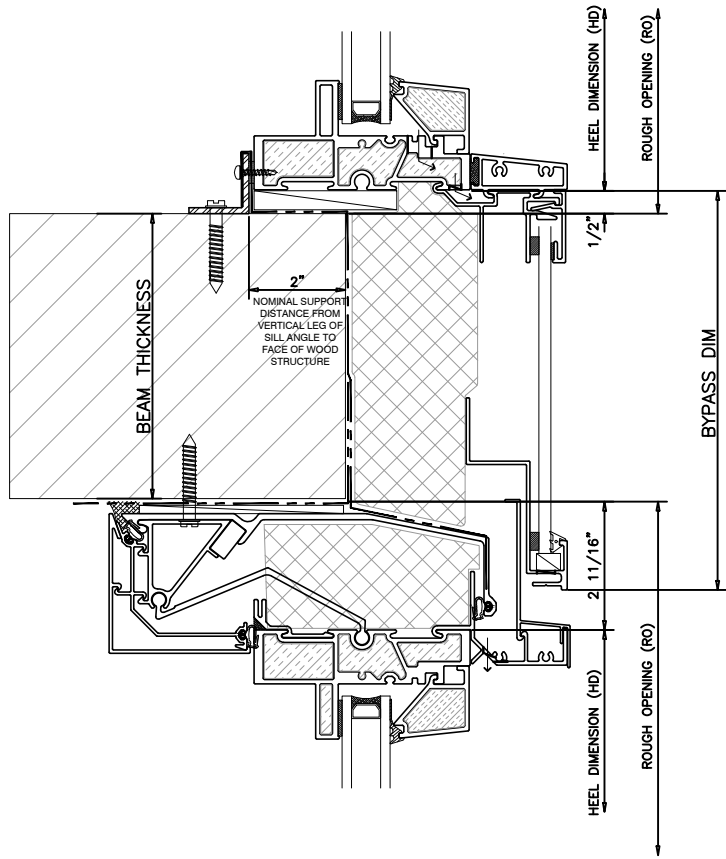

3 SILL & HEAD AT BEAM


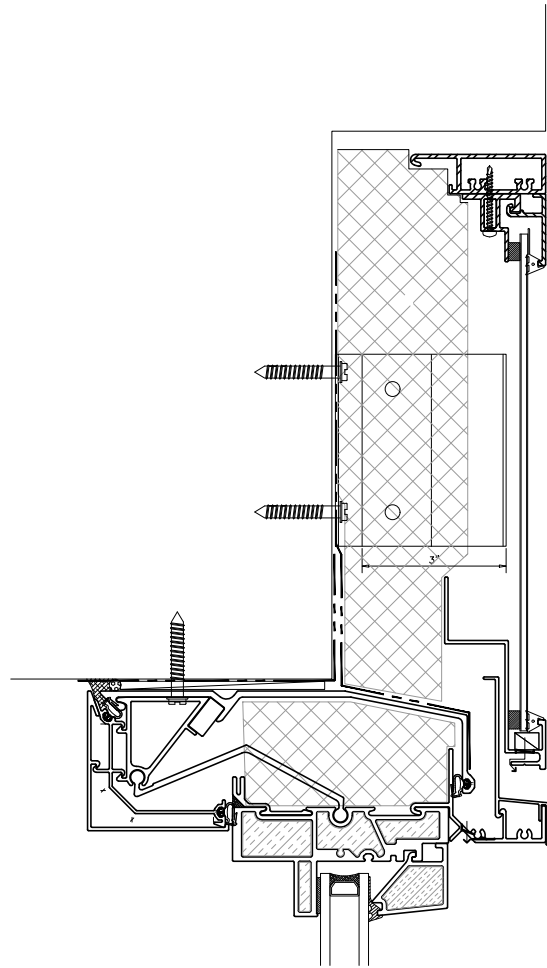


4 PARAPET DETAIL

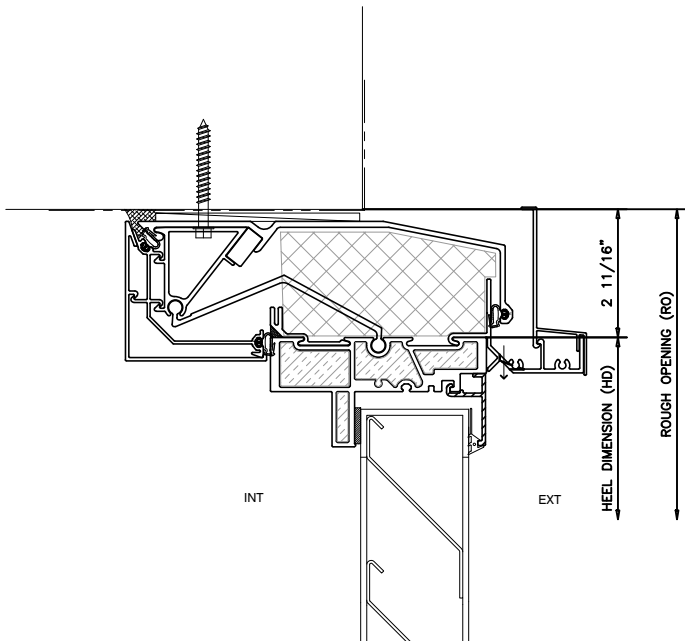


1 GRILLE HEAD


2 GRILLE SILL

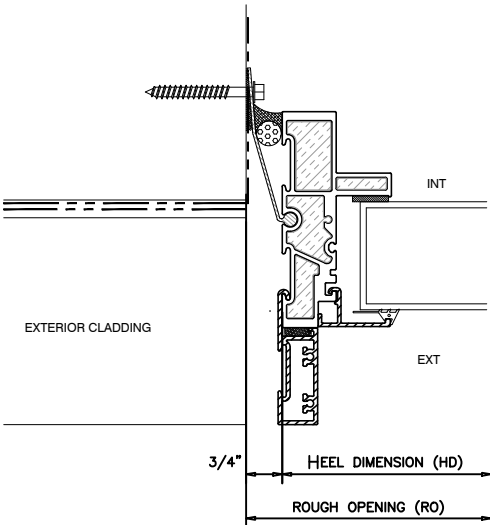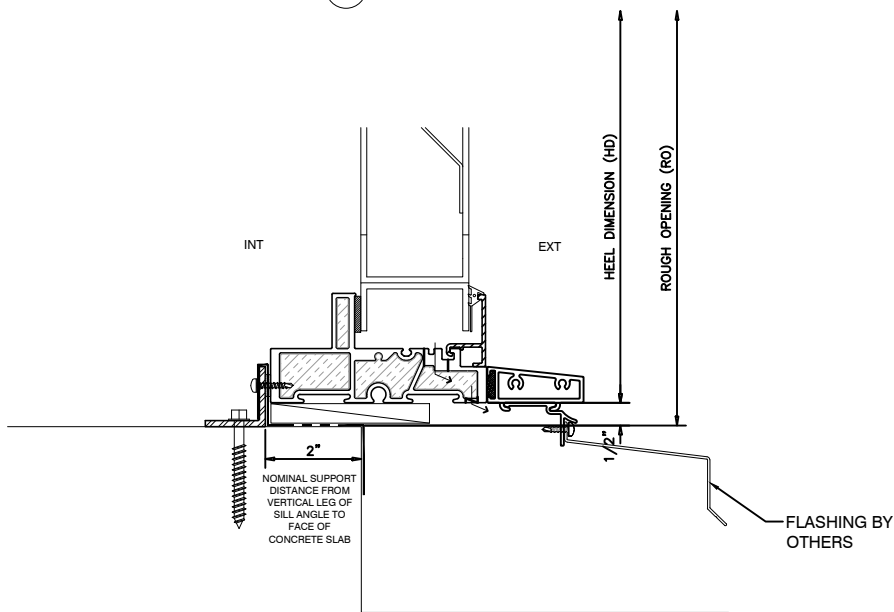

3 GRILLE JAMB


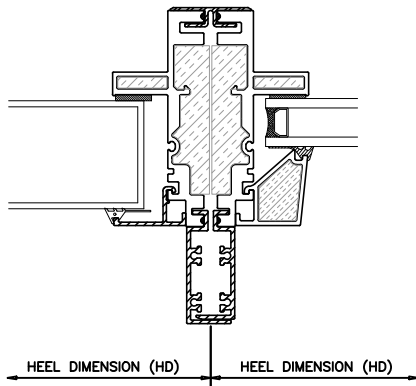


4 GRILLE COUPLER

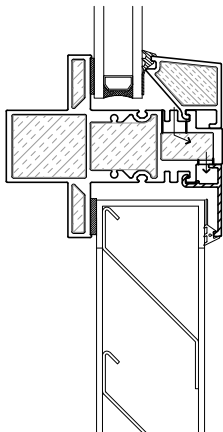

5 GRILLE MULLION HEAD

6 GRILLE MULLION SILL

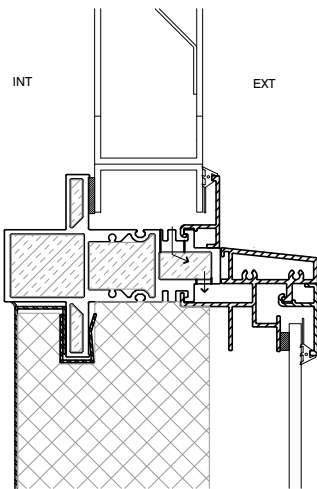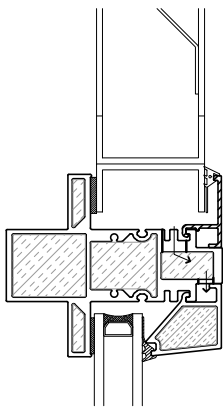

7 MULLION AT BACKPAN

PROJECT TITLE:

UNIVERSAL WINDOW WALL

ISSUE	DESCRIPTION	DATE
1	DRAFT DRAWINGS	FEB.1/19
2	VERSION 2	APR.28/20
3	VERSION 3	AUG.09/23
4	VERSION 4	DEC.18/28

DRAWING

TITLE:

WINDOW WALL DETAILS

SCALE: 1/8"=1'-0"

DATE: DEC. 16, 2025

DRAWN BY: CH

PROJECT #:

DRAWING NO.:

WW9

PROJECT TITLE:

UNIVERSAL WINDOW WALL




ISSUE	DESCRIPTION	DATE
1	DRAFT DRAWINGS	FEB.1/19
2	VERSION 2	APR.28/20
3	VERSION 3	AUG.09/23
4	VERSION 4	DEC.18/25

DRAWING
TITLE:

WINDOW WALL DETAILS

SCALE: 8"=1'-0"
DATE: DEC. 16, 2025
DRAWN BY: CH
PROJECT #:

DRAWING NO.:
WW10

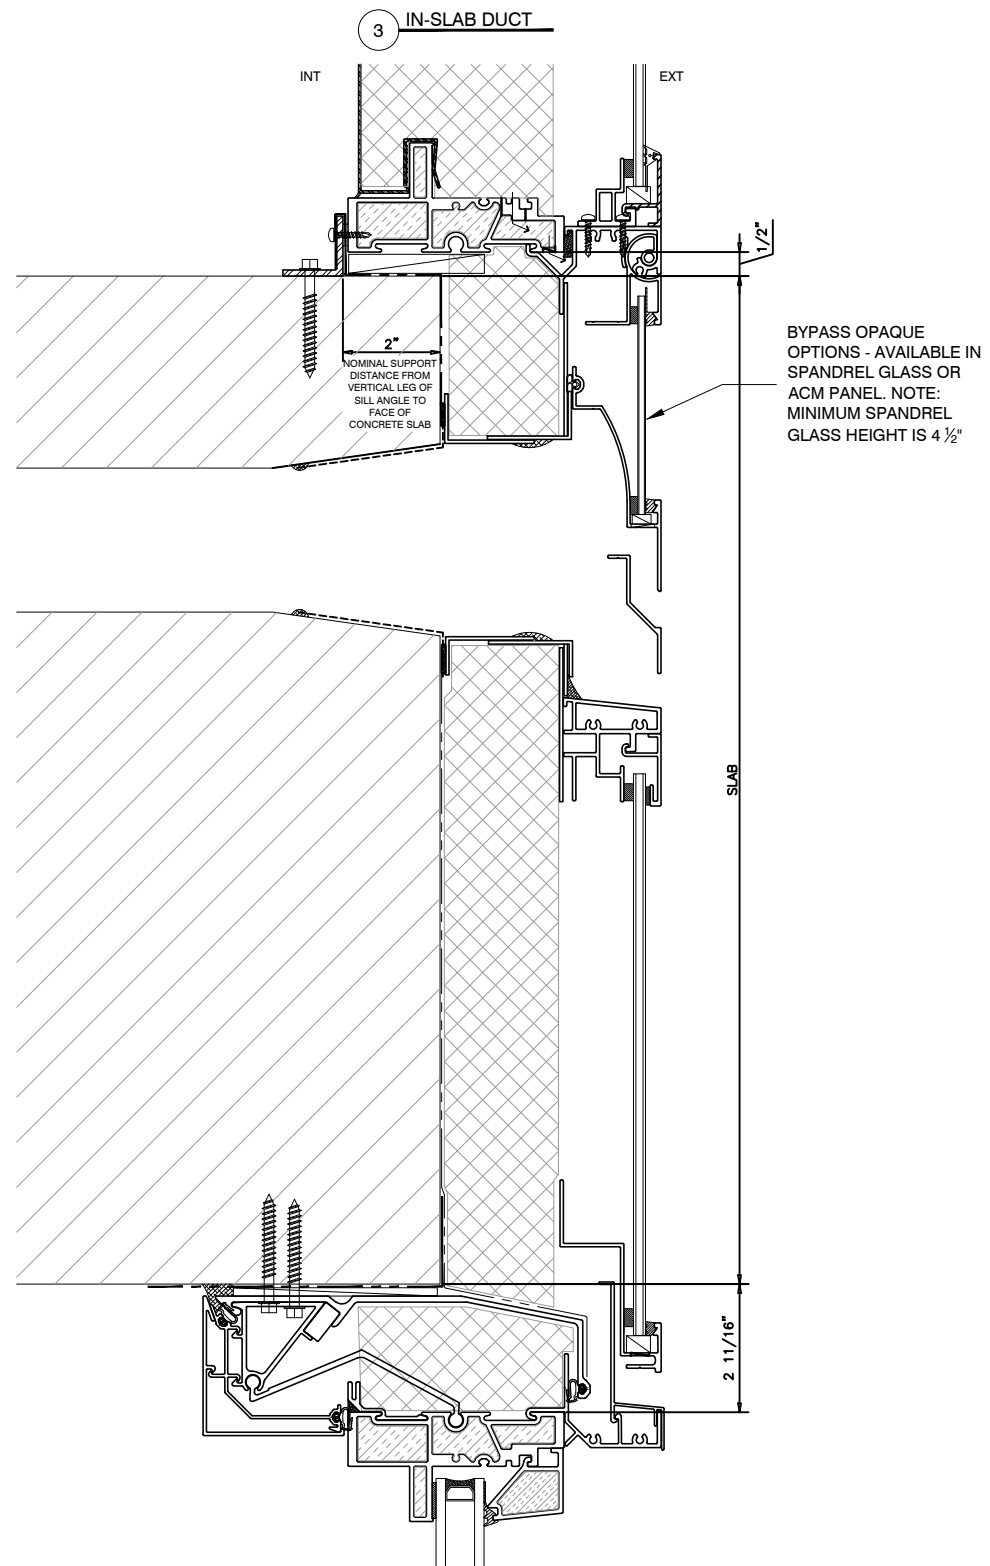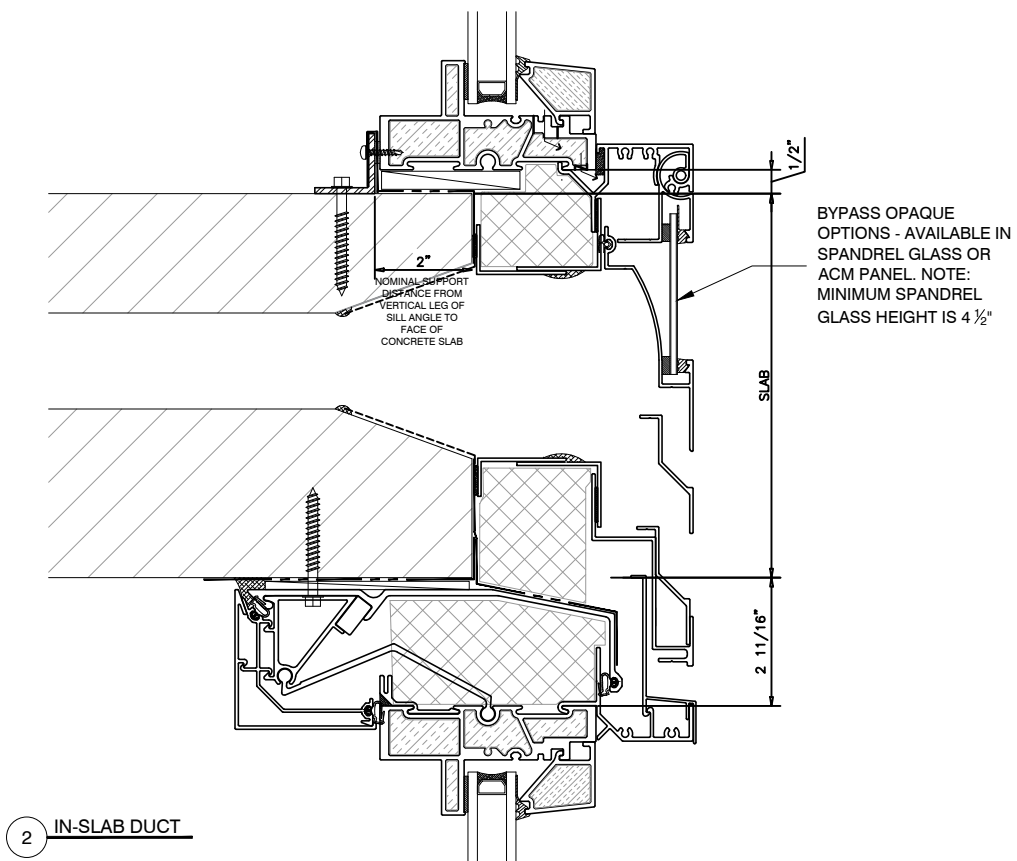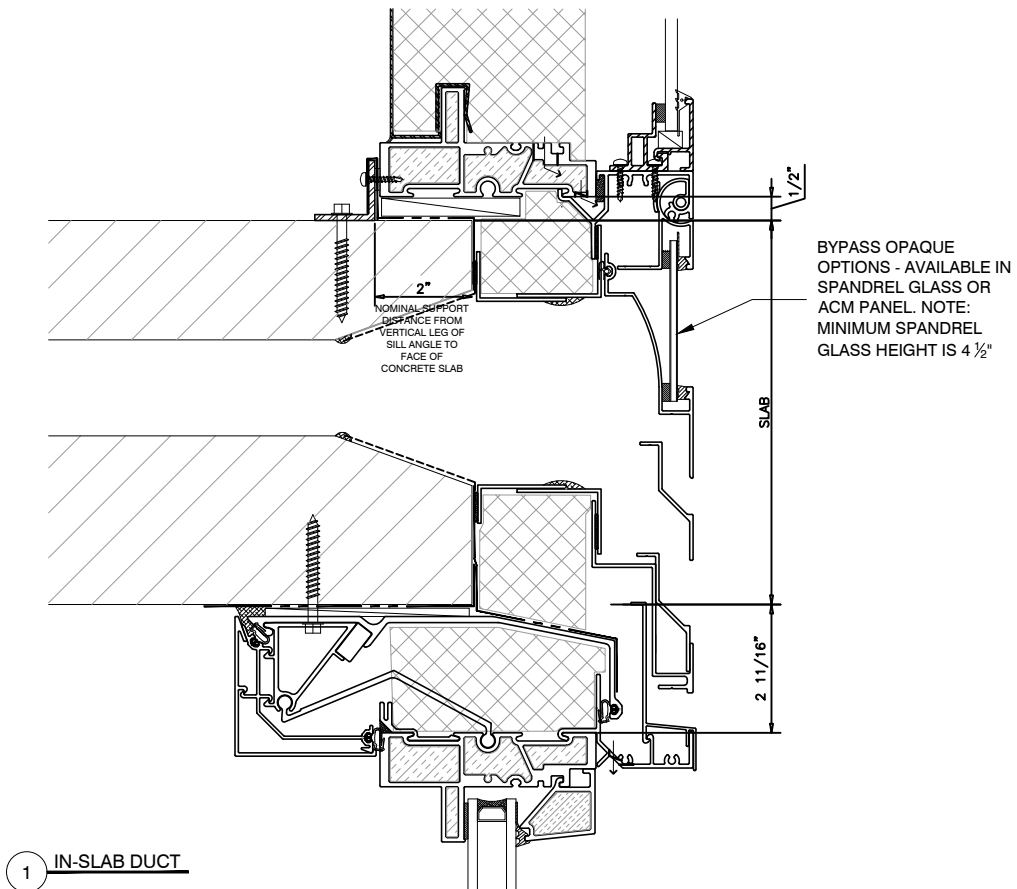

PROJECT TITLE:

UNIVERSAL WINDOW WALL

ISSUE	DESCRIPTION	DATE
1	DRAFT DRAWINGS	FEB.1/19
2	VERSION 2	APR.28/20
3	VERSION 3	AUG.09/23
4	VERSION 4	DEC.18/28

DRAWING

TITLE:

WINDOW WALL DETAILS

SCALE: 1/8"=1'-0"


DATE: DEC. 16, 2025

DRAWN BY: CH


PROJECT #:

DRAWING NO.:


WW11

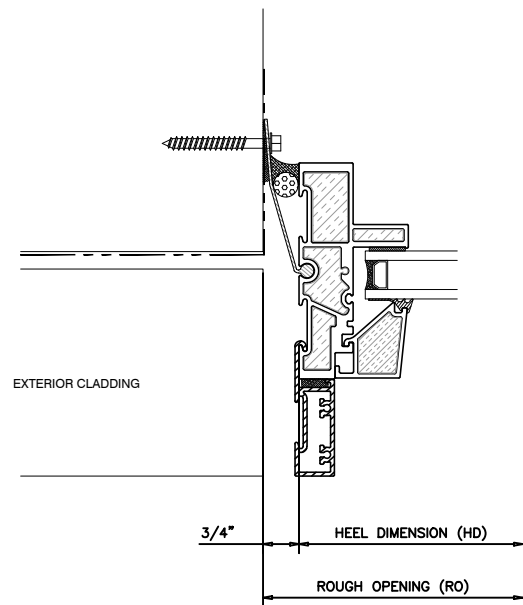


1 WINDOW WALL JAMB

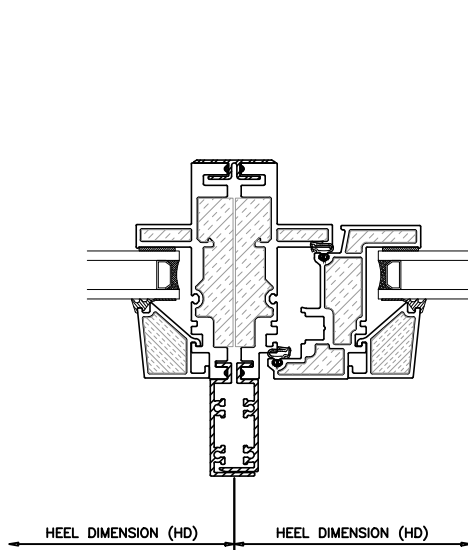

2 VERTICAL COUPLER

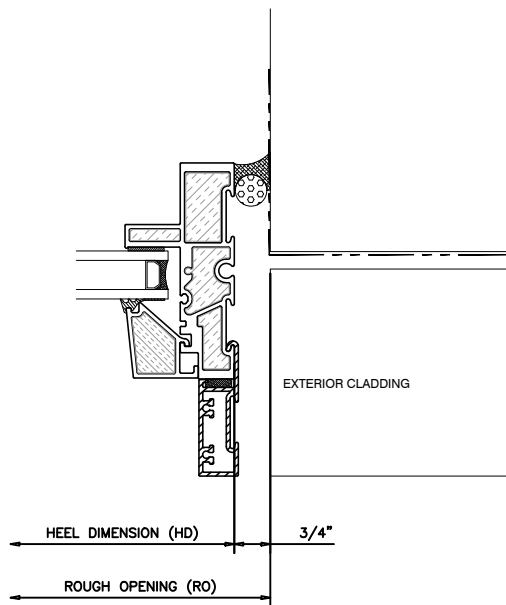


3 WINDOW WALL FREE-SPANNING JAMB

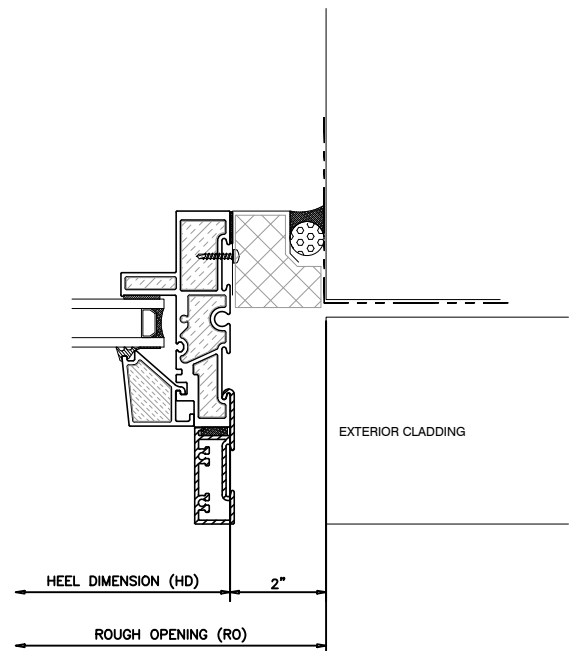


4 CRUMPLE ZONE JAMB


EXPLANATORY NOTE: USE THIS DETAIL
AT LOCATIONS THAT HAVE UNUSUALLY
HIGH DRIFT REQUIREMENTS.

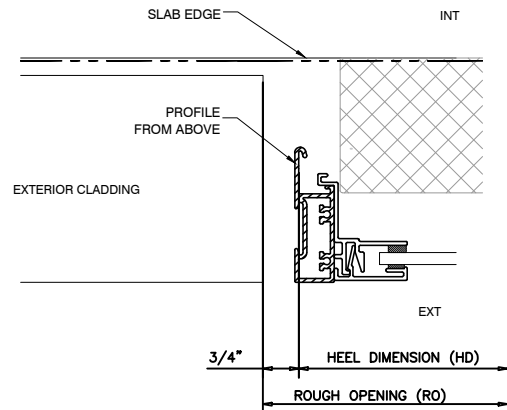


5 JAMB @ SLAB BYPASS

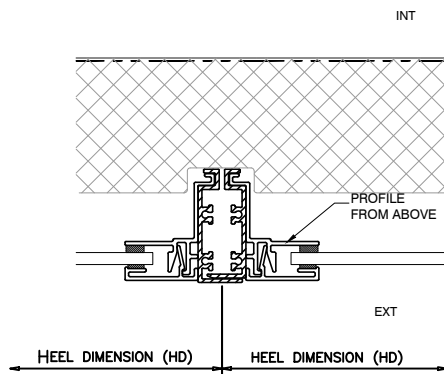


6 COUPLER @ SLAB BYPASS

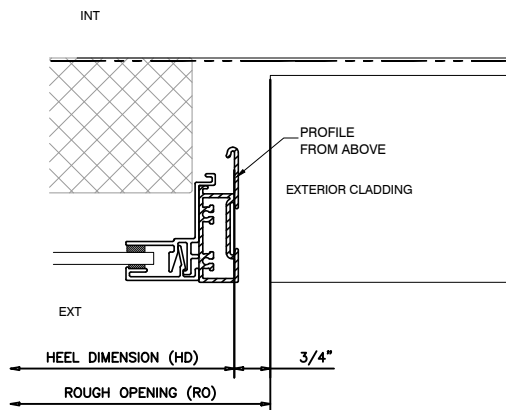


7 JAMB @ SLAB BYPASS

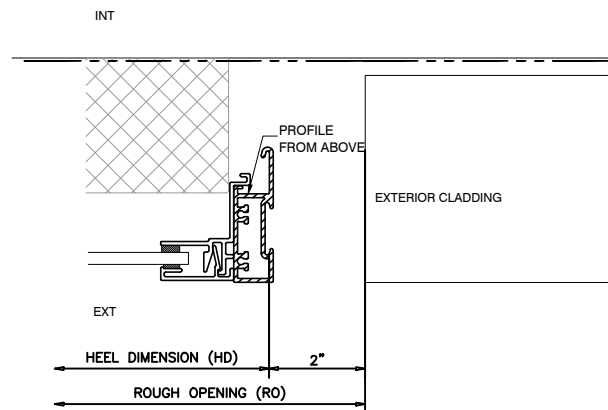


7 JAMB @ CRUMPLE ZONE BYPASS

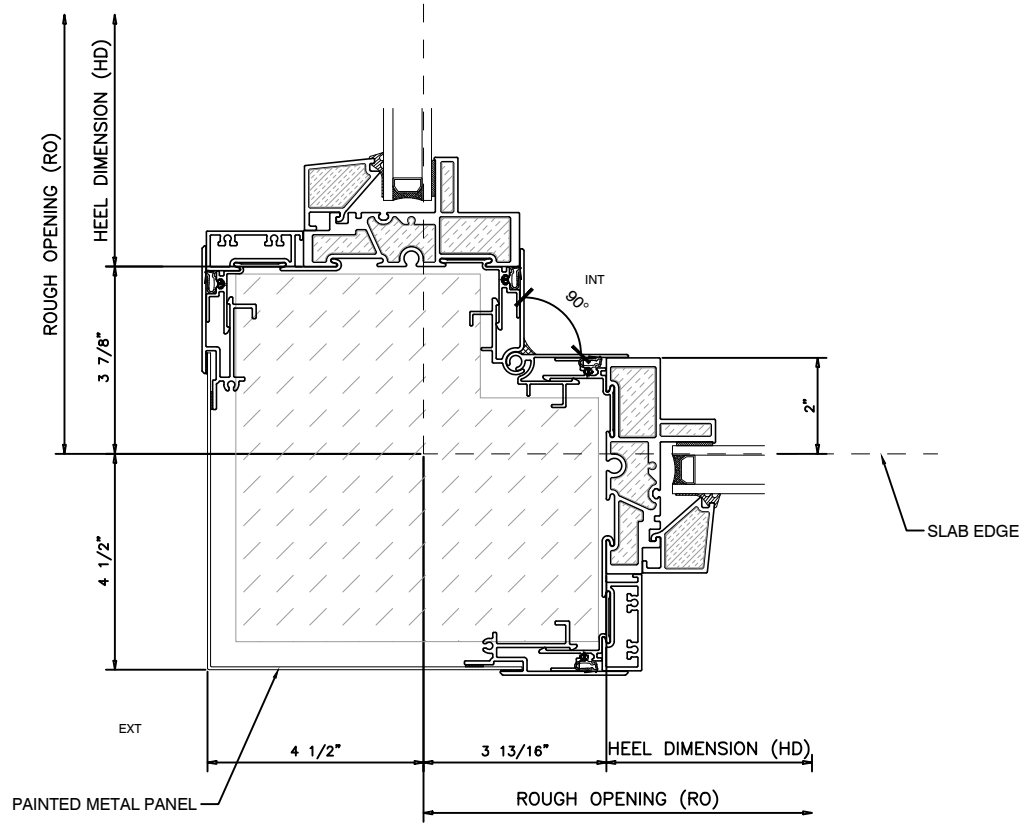

1 90 DEGREE WW OUTSIDE CORNER

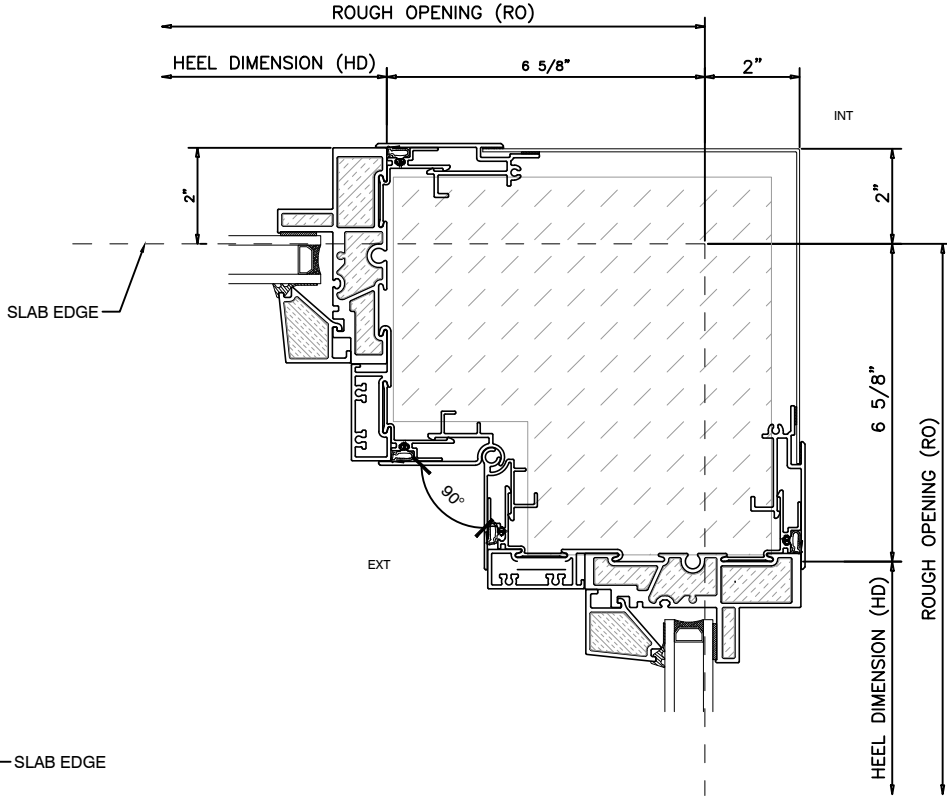

2 90 DEGREE WW INSIDE CORNER

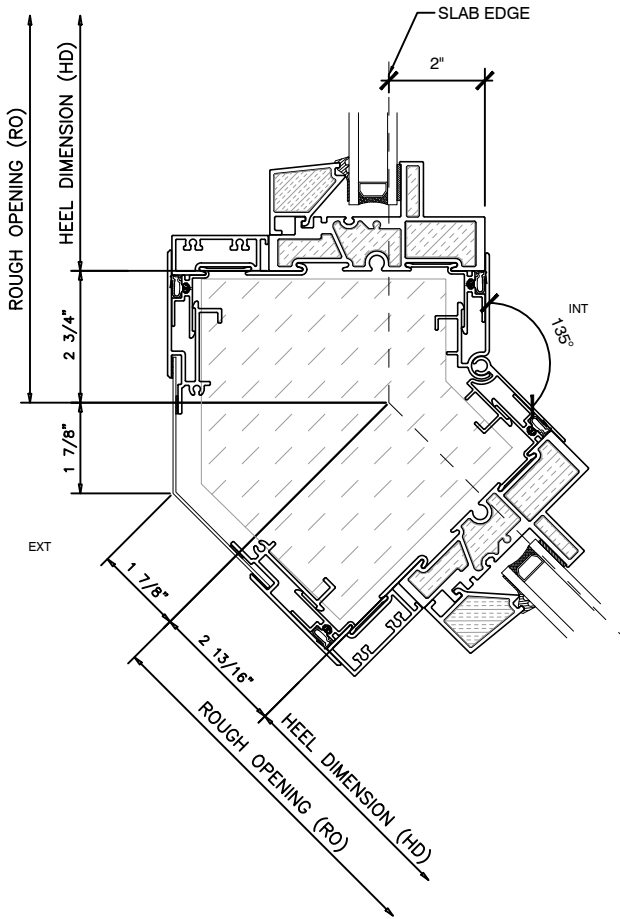

3 WW 135° OUTSIDE CORNER

NOTE: CUSTOM ANGLES FOR SEGMENTED WINDOWS AVAILABLE

CASCADIA
WINDOWS & DOORS

#101-5350 275TH STREET
LANGLEY, BC CANADA V4W 0C1
604 857 4600
CASCADIAWINDOWS.COM


PROJECT TITLE:
**UNIVERSAL
WINDOW
WALL**

ISSUE	DESCRIPTION	DATE
1	DRAFT DRAWINGS	FEB.1/19
2	VERSION 2	APR.28/20
3	VERSION 3	AUG.09/23
4	VERSION 4	DEC.18/25


DRAWING
TITLE:
**WINDOW WALL
DETAILS**

SCALE: 1/8"=1'-0"
DATE: DEC. 16, 2025
DRAWN BY: CH
PROJECT #:
DRAWING NO.:
WW12

AVAILABLE RANGE 174°-180°

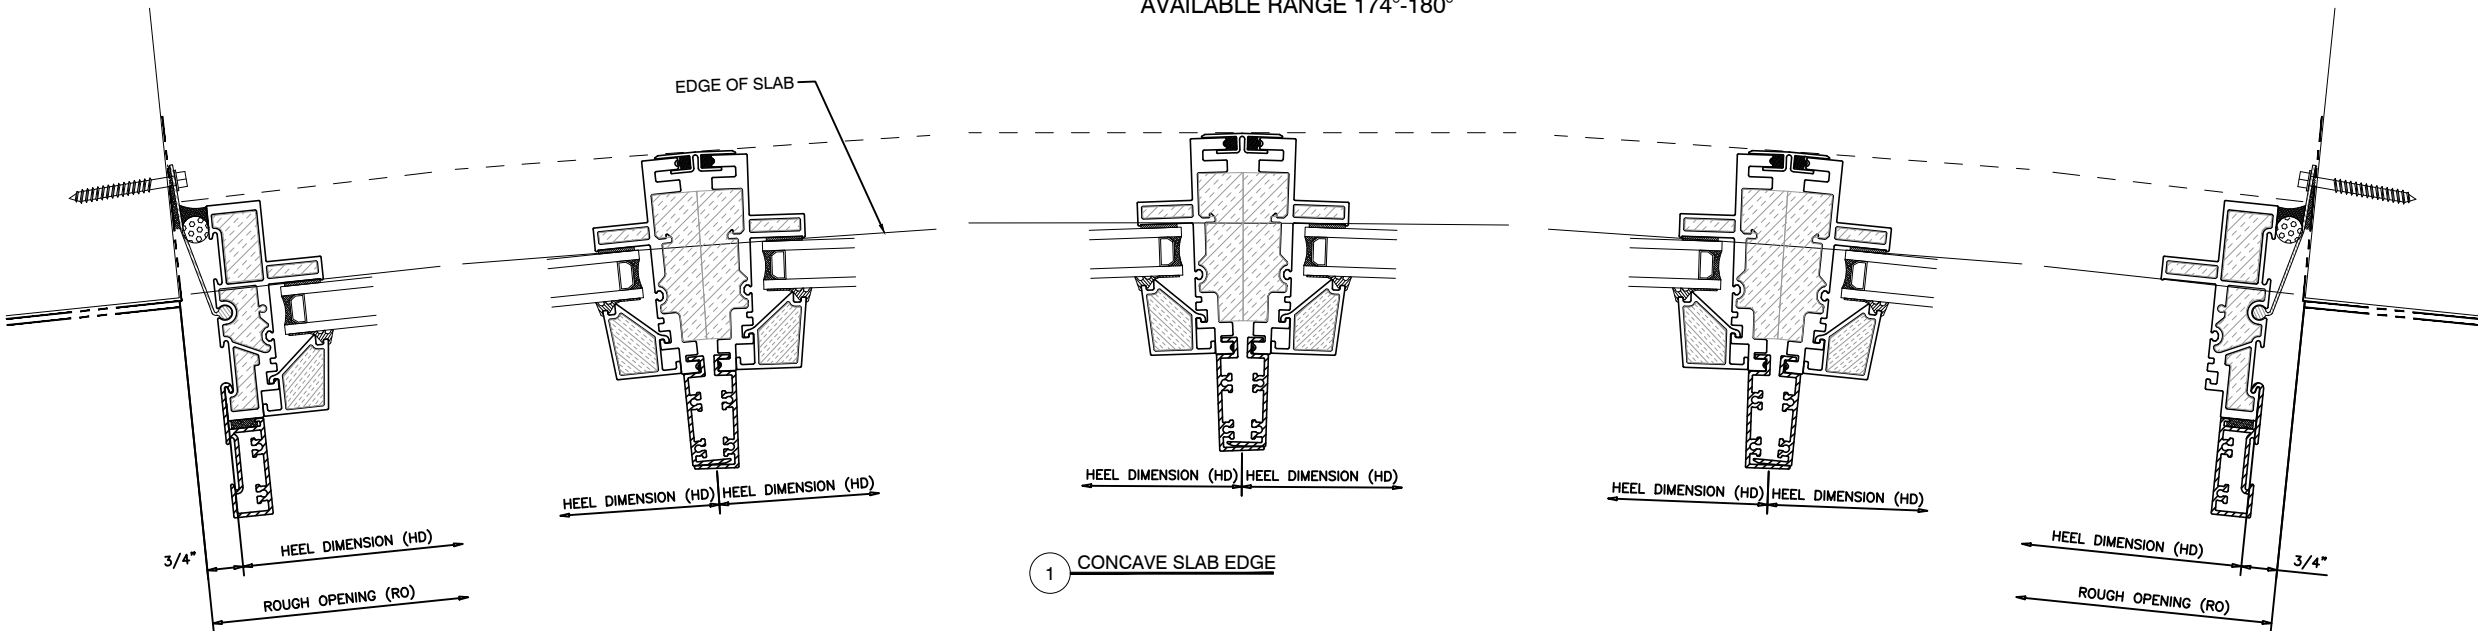

1 CONCAVE SLAB EDGE

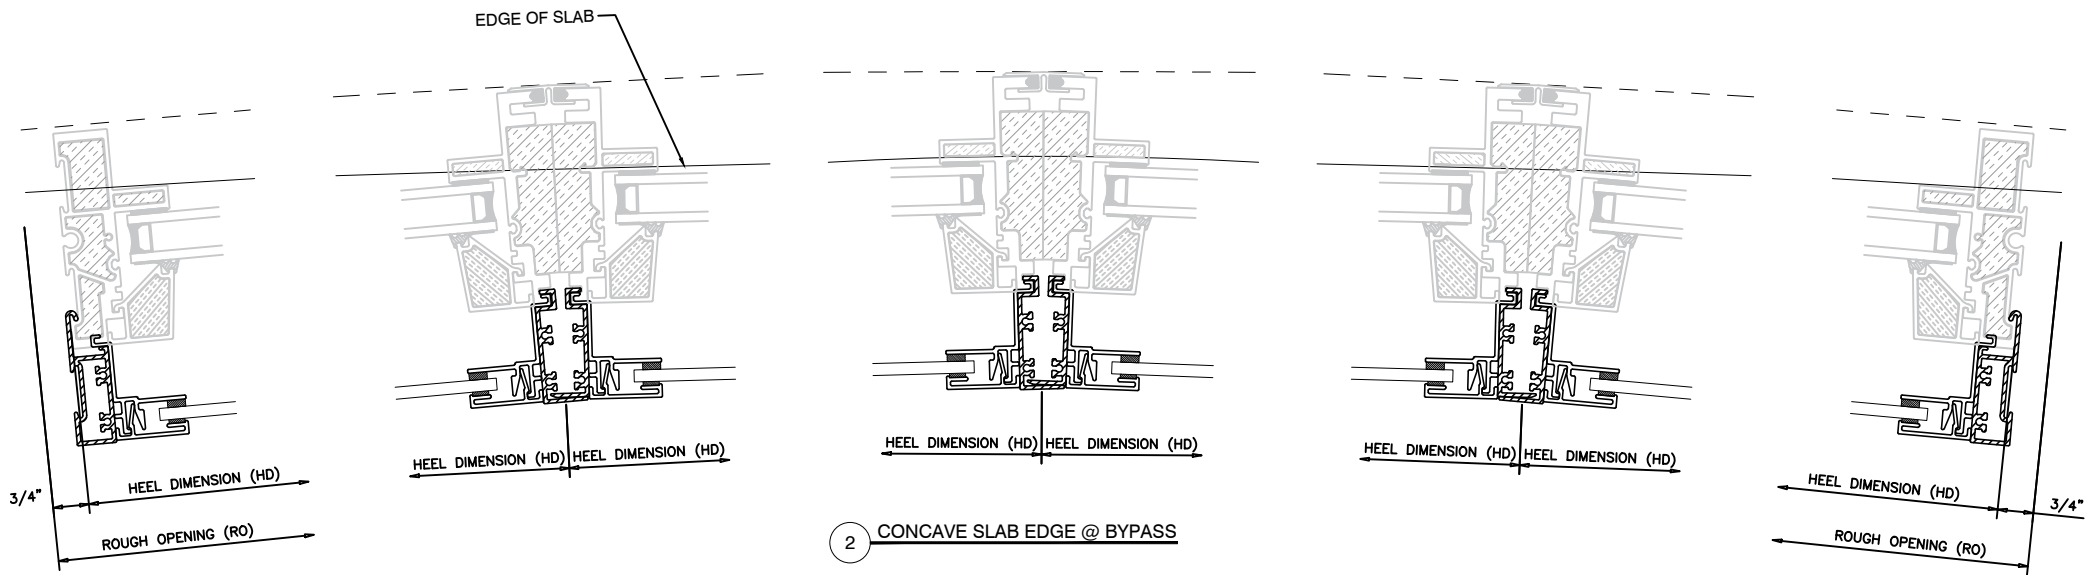

2 CONCAVE SLAB EDGE @ BYPASS

PROJECT TITLE:

UNIVERSAL WINDOW WALL

ISSUE	DESCRIPTION	DATE
1	DRAFT DRAWINGS	FEB.1/19
2	VERSION 2	APR.28/20
3	VERSION 3	AUG.09/23
4	VERSION 4	DEC.18/28

DRAWING

TITLE:

WINDOW WALL DETAILS

SCALE: 8\"T-SI-0\"

DATE: DEC. 16, 2025

DRAWN BY: CH

PROJECT #:

DRAWING NO.:

WW13

PROJECT TITLE:

UNIVERSAL WINDOW WALL

ISSUE	DESCRIPTION	DATE
1	DRAFT DRAWINGS	FEB.1/19
2	VERSION 2	APR.28/20
3	VERSION 3	AUG.09/23
4	VERSION 4	DEC.18/28

DRAWING

TITLE:

WINDOW WALL
DETAILS

SCALE: 8"=1'-0"

DATE: DEC. 16, 2025


DRAWN BY: CH

PROJECT #:


DRAWING NO.:

WW14


AVAILABLE RANGE 174°-180°

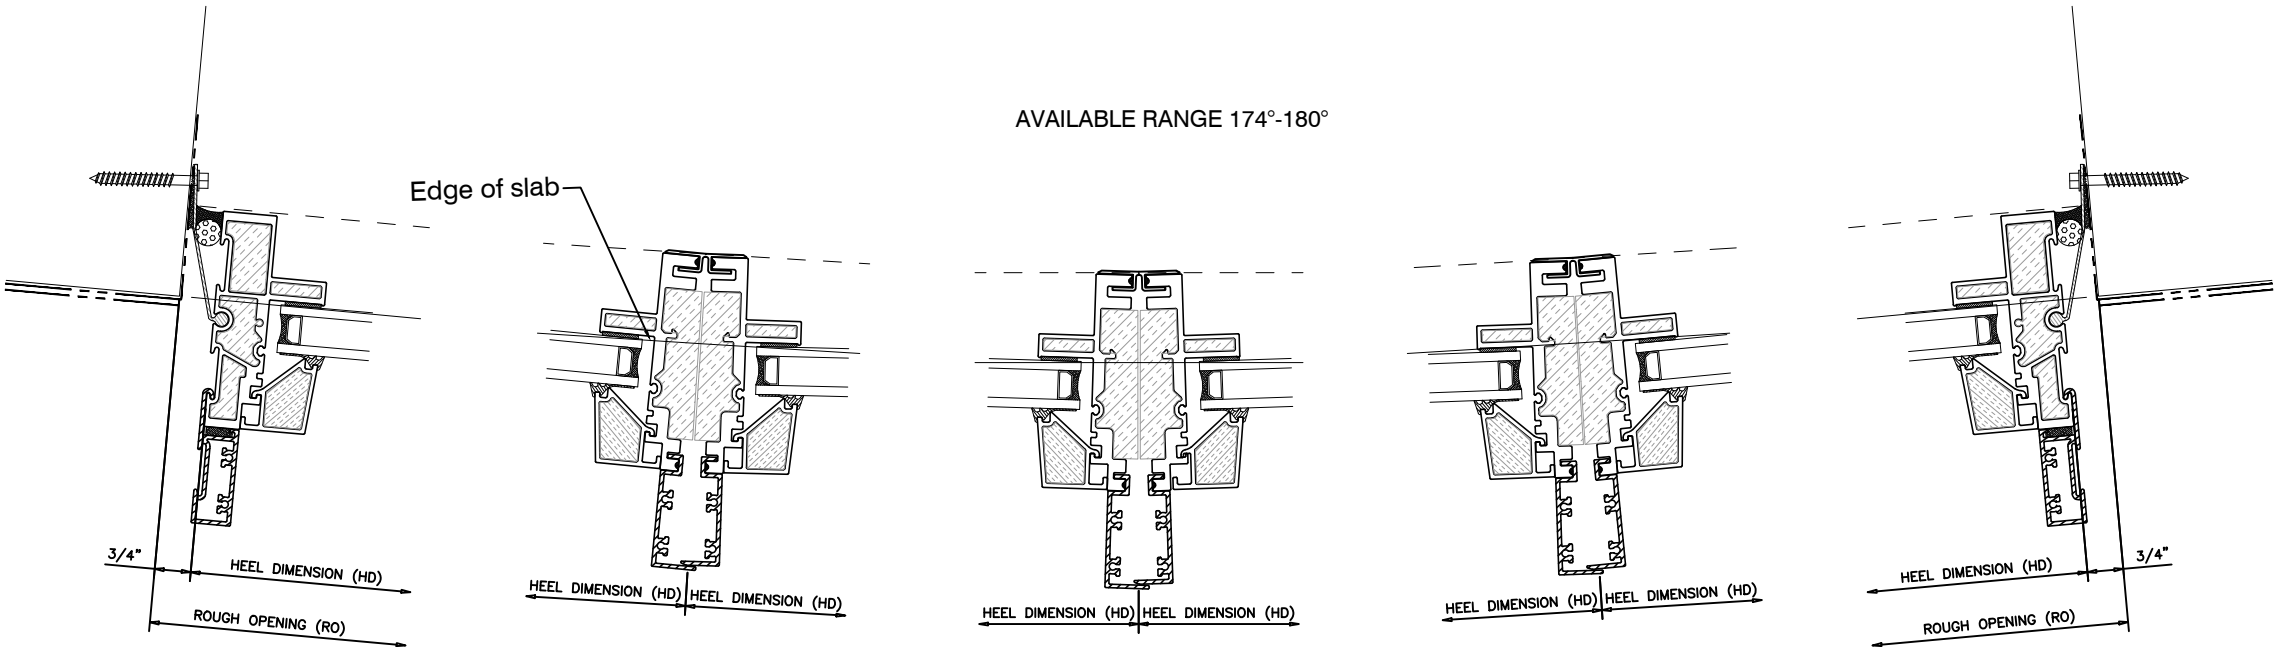


1 CONVEX SLAB EDGE

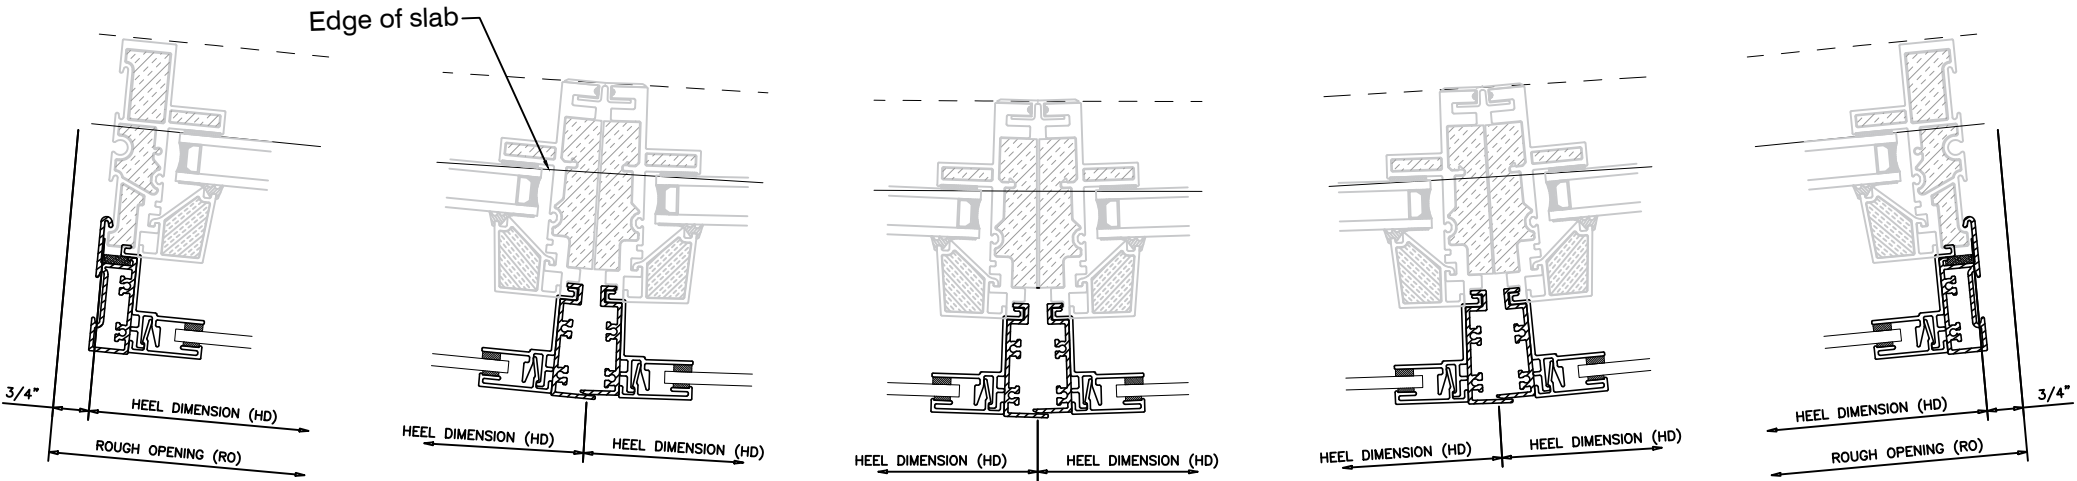


2 CONVEX SLAB EDGE @ BYPASS

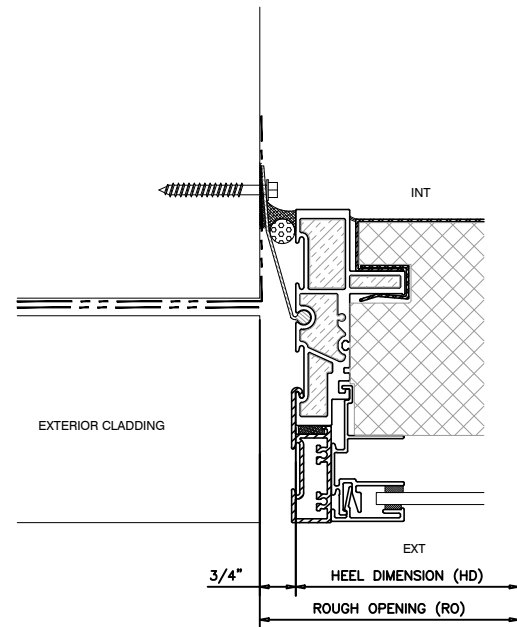


1 BACKPAN JAMB

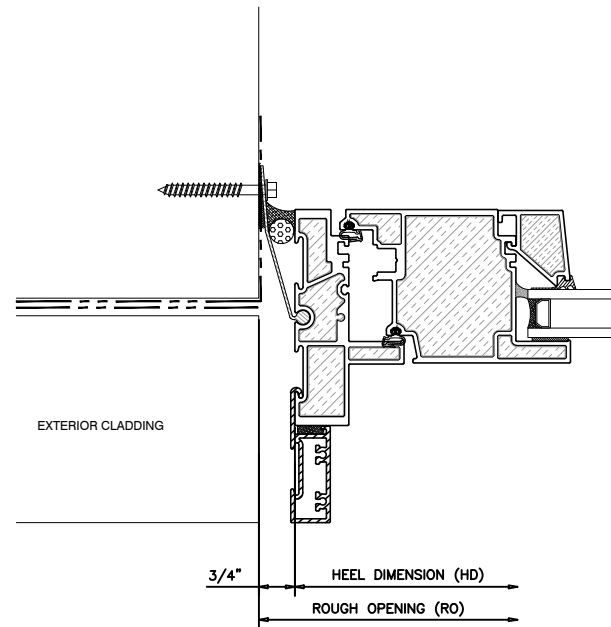


2 INSWING/INWARD SLIDER DOOR JAMB

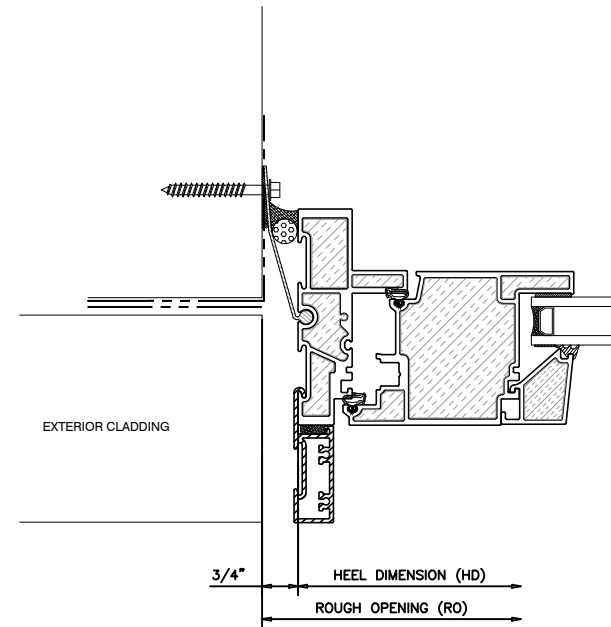


3 OUTSWING/OUTWARD SLIDER DOOR JAMB

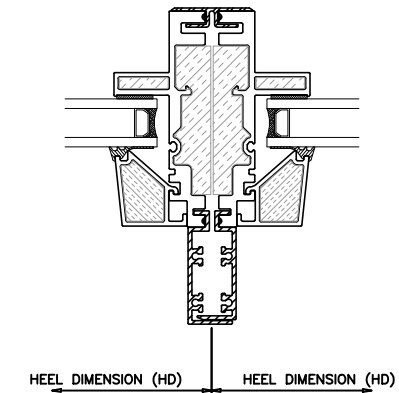


4 COUPLER

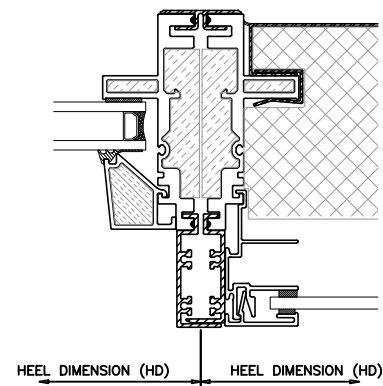


5 BACKPAN COUPLER

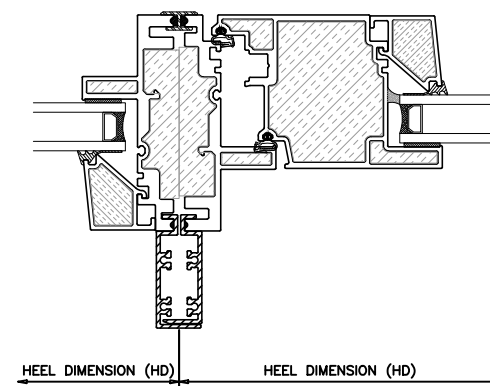


6 INSWING/INWARD SLIDER DOOR COUPLER

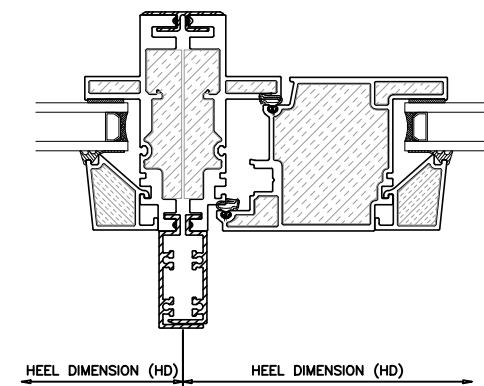


7 OUTSWING/OUTWARD SLIDER DOOR COUPLER

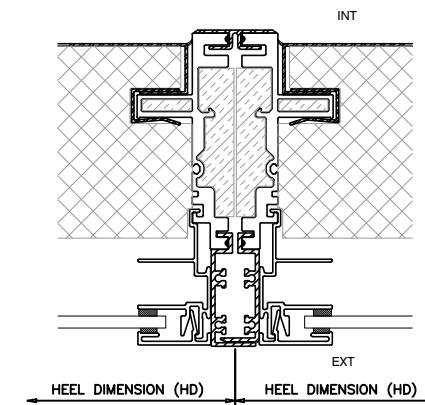


8 BACKPAN COUPLER

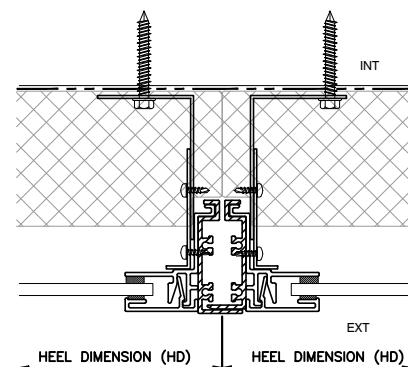

9 PARAPET COUPLER

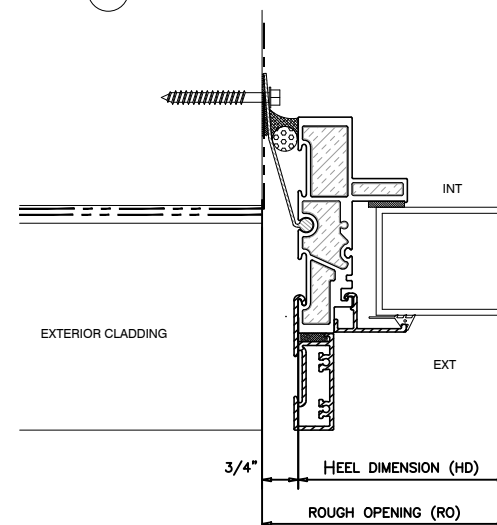

10 GRILLE JAMB

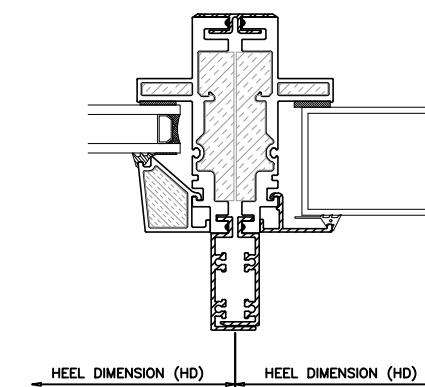

11 GRILLE COUPLER

PROJECT TITLE:

UNIVERSAL WINDOW WALL

ISSUE	DESCRIPTION	DATE
1	DRAFT DRAWINGS	FEB.1/19
2	VERSION 2	APR.28/20
3	VERSION 3	AUG.09/23
4	VERSION 4	DEC.18/28

DRAWING
TITLE:

WINDOW WALL DETAILS

SCALE: 8\"/>

DRAWING NO.:

WW15