

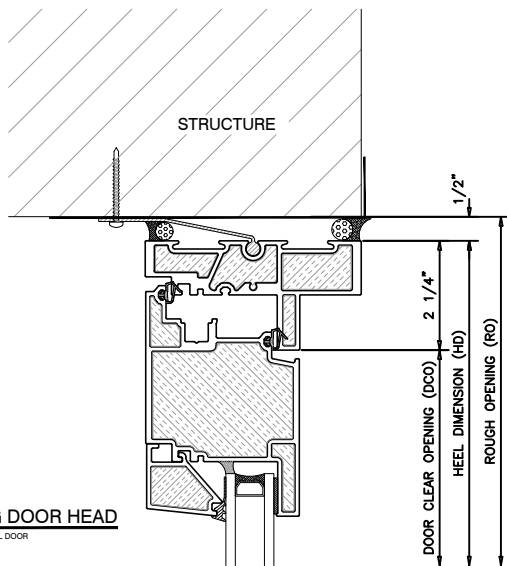



1 INSWING DOOR HEAD
INSWING UNIVERSAL DOOR

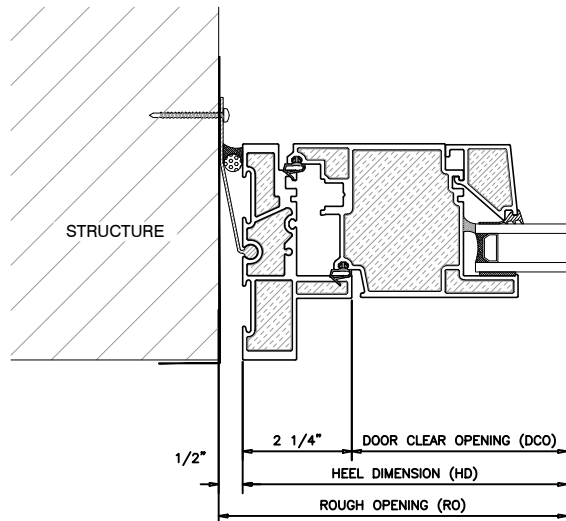


2 INSWING DOOR SILL
INSWING UNIVERSAL DOOR

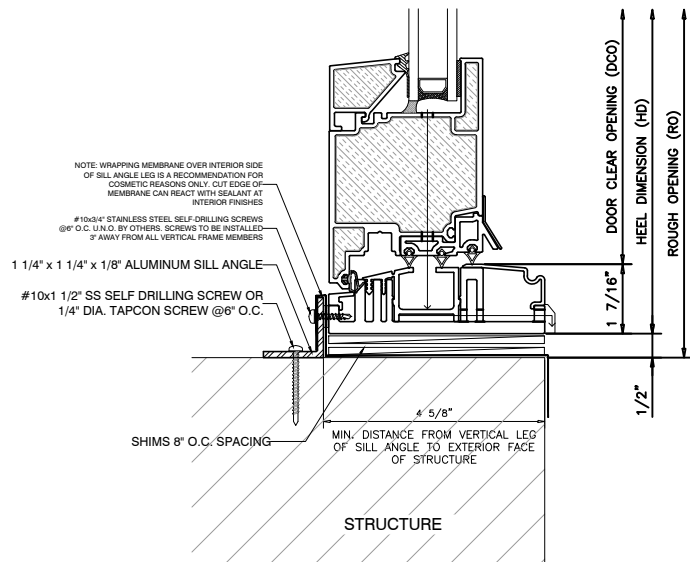

3 INSWING DOOR JAMB - NON HINGED
INSWING UNIVERSAL DOOR

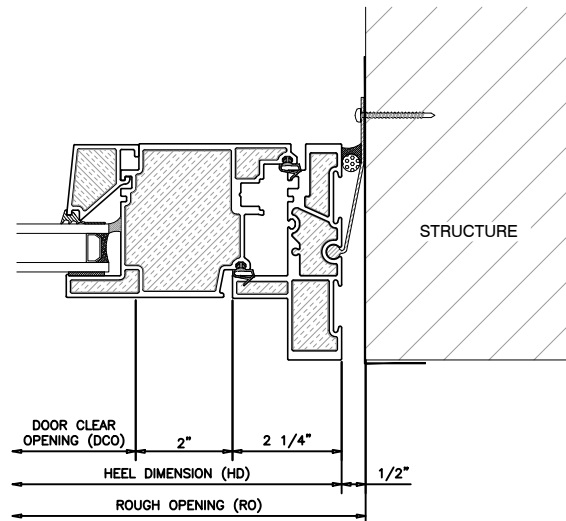

4 INSWING DOOR JAMB - HINGED
INSWING UNIVERSAL DOOR

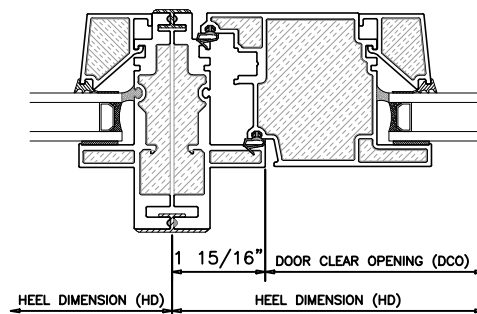

5 VERTICAL COUPLER
INSWING UNIVERSAL DOOR

PROJECT TITLE:

UNIVERSAL
PUNCHED
WINDOWS

ISSUE	DESCRIPTION	DATE
1	DRAFT DRAWINGS	FEB.1/19
2	VERSION 2	APR.28/20
3	VERSION 3	AUG.09/23
4	VERSION 4	DEC.18/28

DRAWING

TITLE:

INSWING
DOOR DETAILS

SCALE: 1/8"=1'-0"

DATE: DEC. 16, 2025

DRAWN BY: CH

PROJECT #:

DRAWING NO.:

UW6