

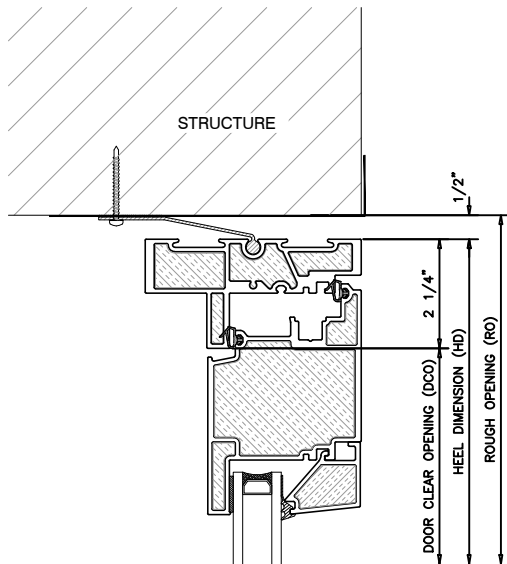


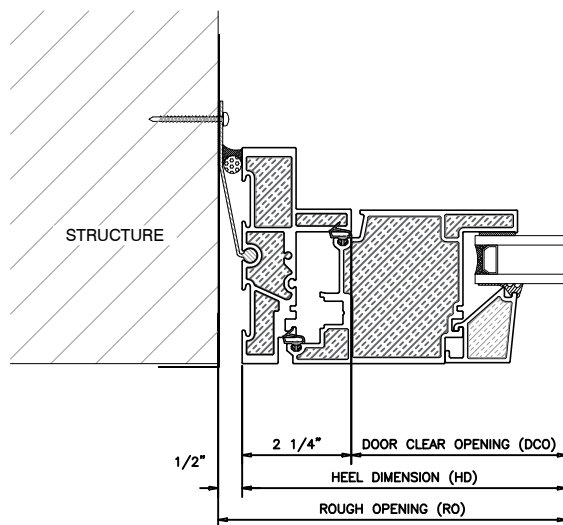


1 OUTSWING DOOR HEAD
OUTSWING UNIVERSAL DOOR


2 OUTSWING DOOR SILL
OUTSWING UNIVERSAL DOOR

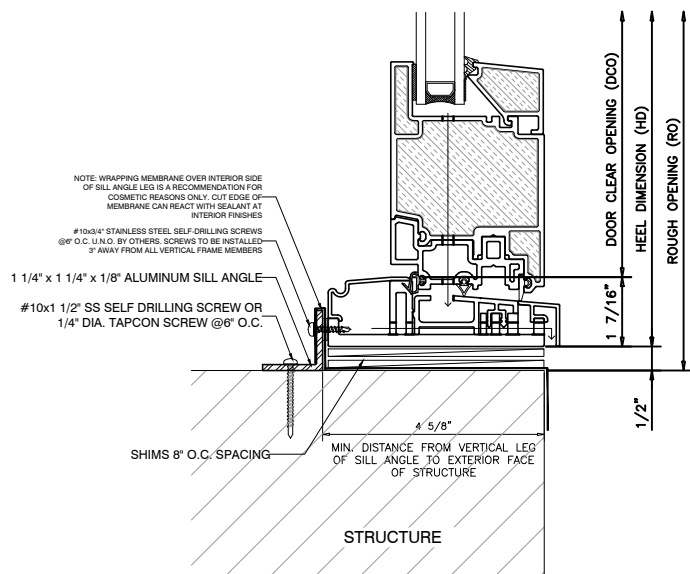

3 OUTSWING DOOR HANDLE JAMB
OUTSWING UNIVERSAL DOOR

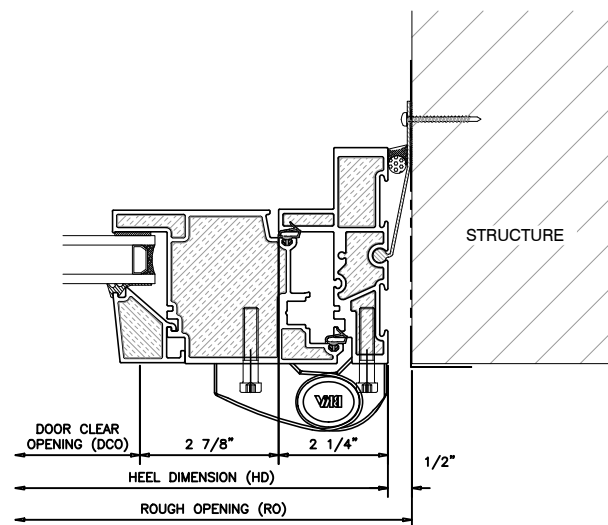

4 OUTSWING DOOR HINGE JAMB
OUTSWING UNIVERSAL DOOR

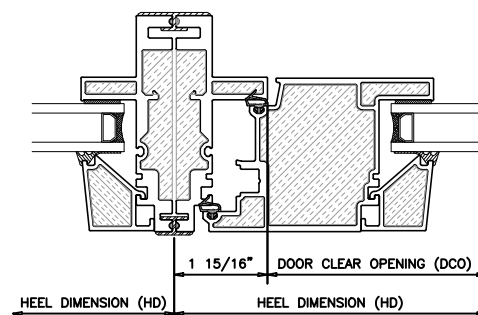

5 VERTICAL COUPLER
OUTSWING UNIVERSAL DOOR

PROJECT TITLE:

UNIVERSAL PUNCHED WINDOWS

ISSUE	DESCRIPTION	DATE
1	DRAFT DRAWINGS	FEB.1/19
2	VERSION 2	APR.28/20
3	VERSION 3	AUG.09/23
4	VERSION 4	DEC.18/28

DRAWING
TITLE:

OUTSWING DOOR DETAILS

SCALE: 1/8"=1'-0"

DATE: DEC. 16, 2025

DRAWN BY: CH

PROJECT #:

DRAWING NO.:

UW5