

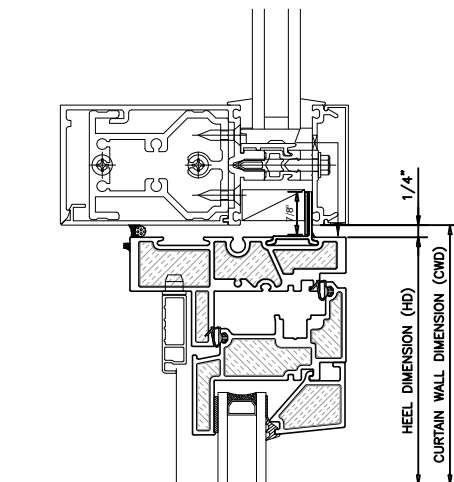


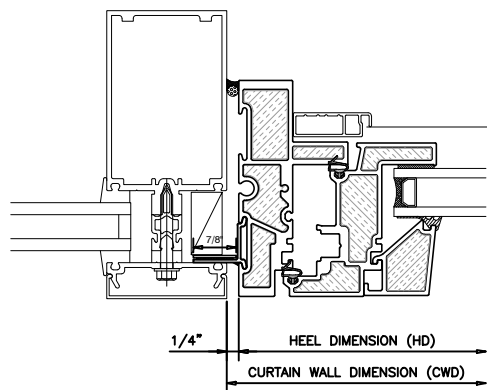


1 OPERABLE HEAD
OUTSWING UNIVERSAL WINDOW

2 OPERABLE SILL
OUTSWING UNIVERSAL WINDOW


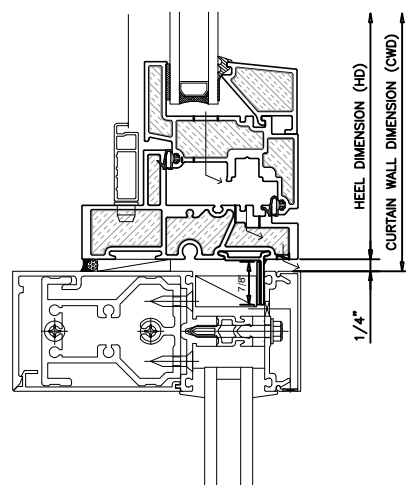


3 OPERABLE JAMB
OUTSWING UNIVERSAL WINDOW

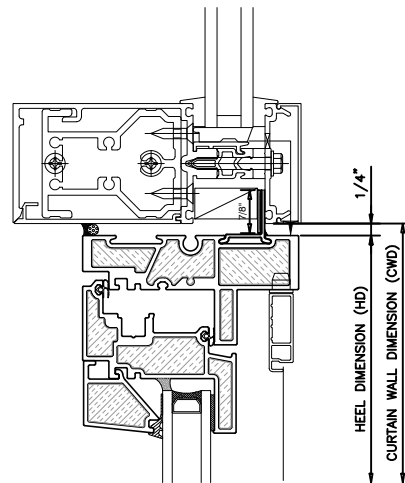

4 OPERABLE HEAD
INSWING UNIVERSAL WINDOW

5 OPERABLE SILL
INSWING UNIVERSAL WINDOW

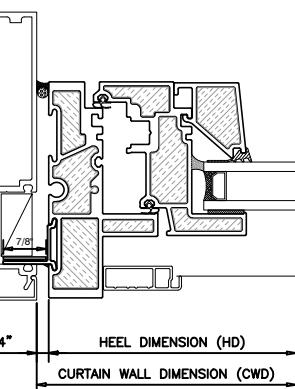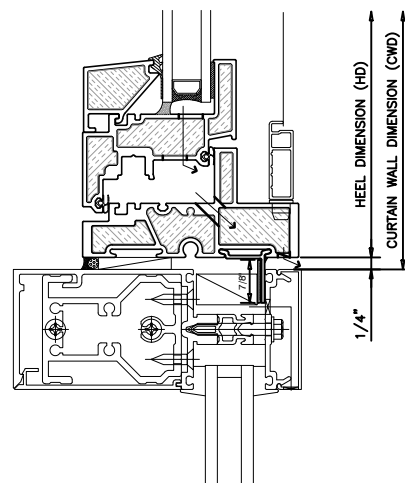

6 OPERABLE JAMB
INSWING UNIVERSAL WINDOW

PROJECT TITLE:

UNIVERSAL
PUNCHED
WINDOWS

ISSUE	DESCRIPTION	DATE
1	DRAFT DRAWINGS	FEB.1/19
2	VERSION 2	APR.28/20
3	VERSION 3	AUG.09/23
4	VERSION 4	DEC.18/28

DRAWING

TITLE:

CURTAINWALL
VENT ADAPTER

SCALE: 1/8"=1'-0"




DATE: DEC. 16, 2025

DRAWN BY: CH

PROJECT #:

DRAWING NO.:

VA1

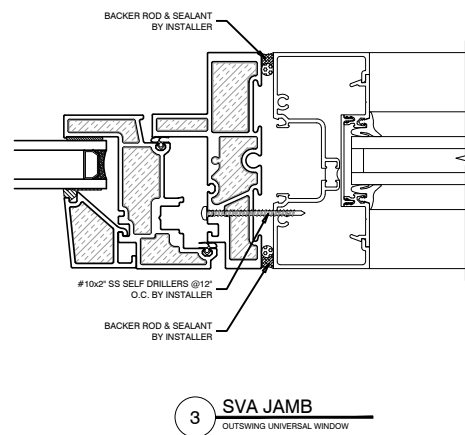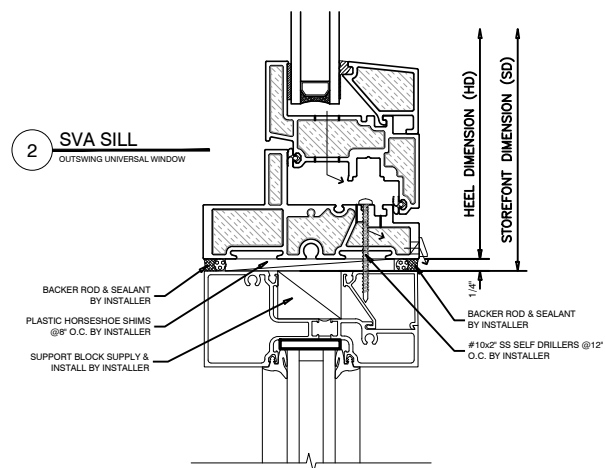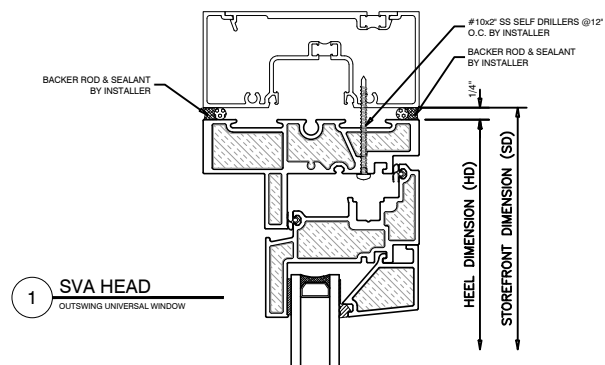

PROJECT TITLE:

UNIVERSAL
PUNCHED
WINDOWS

ISSUE	DESCRIPTION	DATE
1	DRAFT DRAWINGS	FEB.1/19
2	VERSION 2	APR.28/20
3	VERSION 3	AUG.09/23
4	VERSION 4	DEC.18/28

DRAWING

TITLE:

STORE FRONT
VENT ADAPTER

SCALE: 1/8"=1'-0"

DATE: DEC. 16, 2025

DRAWN BY: CH

PROJECT #:

DRAWING NO.:

VA2