




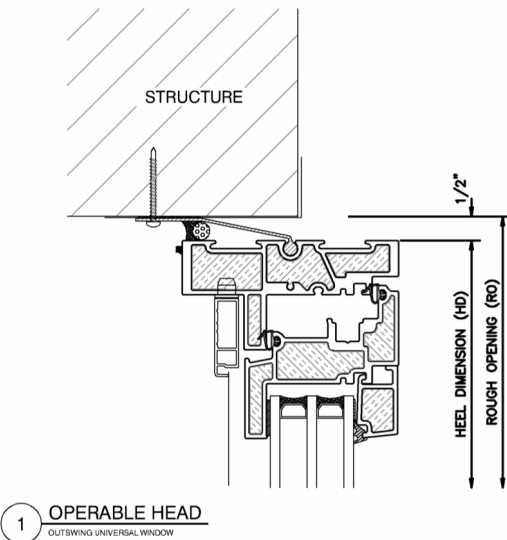


1 OPERABLE HEAD
OUTSWING UNIVERSAL WINDOW

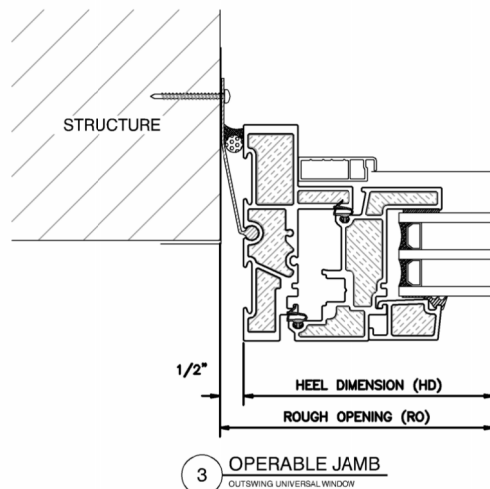


3 OPERABLE JAMB
OUTSWING UNIVERSAL WINDOW

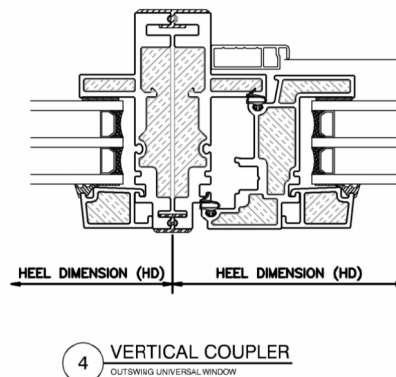


4 VERTICAL COUPLER
OUTSWING UNIVERSAL WINDOW

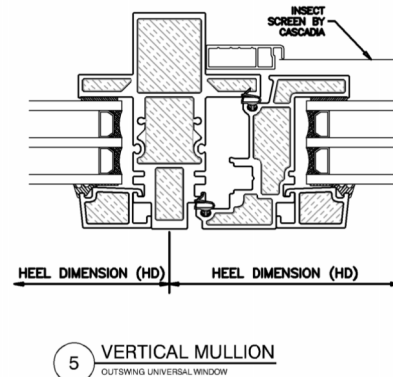

5 VERTICAL MULLION
OUTSWING UNIVERSAL WINDOW

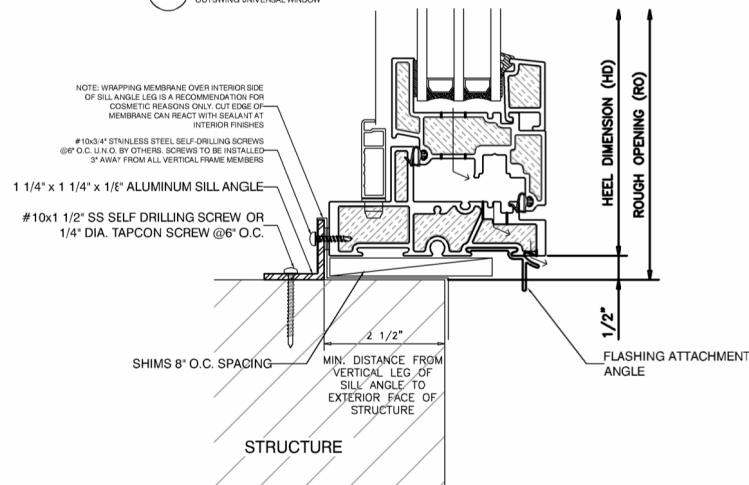

2 OPERABLE SILL
OUTSWING UNIVERSAL WINDOW

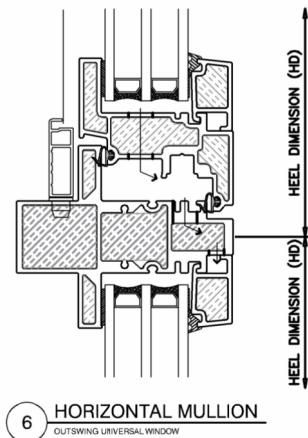

6 HORIZONTAL MULLION
OUTSWING UNIVERSAL WINDOW

PROJECT TITLE:

UNIVERSAL PUNCHED WINDOWS

ISSUE	DESCRIPTION	DATE
1	DRAFT DRAWINGS	FEB.1/19
2	VERSION 2	APR.28/20
3	VERSION 3	AUG.08/23
4	VERSION 4	DEC.18/28

DRAWING

TITLE:

OUTSWING WINDOW DETAILS

SCALE: 3/8"=1'-0"

DATE: DEC. 16, 2025

DRAWN BY: CH

PROJECT #:

DRAWING NO.:

UW2