

NOTE: THIS DRAFT DETAIL IS FOR GENERAL ARRANGEMENT PURPOSES ONLY, AND DOES NOT NECESSARILY REPRESENT A DETAIL THAT IS APPROPRIATE FOR A SPECIFIC PROJECT. PRODUCTS AND ACCESSORIES PROVIDED BY CASCADIA MUST BE CONFIRMED FOR SPECIFIC PROJECTS.

CASCADIA WINDOWS LTD.
#101-5350 275TH STREET
LANGLEY, BC, CANADA V4W 0C1

DRAWING NO.:
UNIVERSAL SERIES D - WINDOW HEAD+SILL
TITLE: STANDARD NAIL FLANGE INSTALLATION (CW-NF1)


DRAWING NO.:
NF-1.01

SCALE: 6" = 1'-0"

PATENTED

DATE: JUNE 24, 2021

DRAWN BY: AP

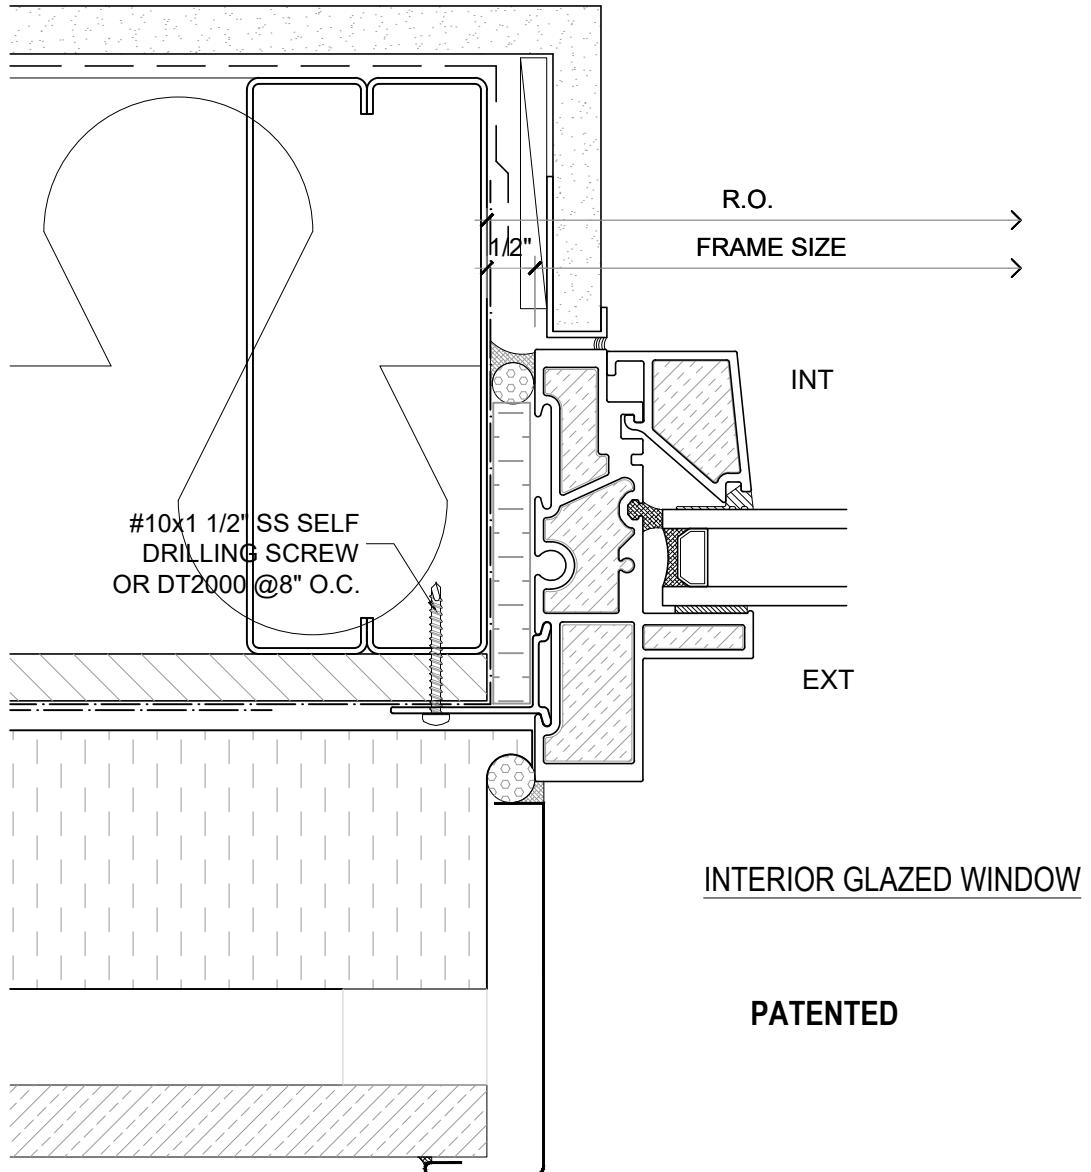

NOTE: THIS DRAFT DETAIL IS FOR GENERAL ARRANGEMENT PURPOSES ONLY, AND DOES NOT NECESSARILY REPRESENT A DETAIL THAT IS APPROPRIATE FOR A SPECIFIC PROJECT. PRODUCTS AND ACCESSORIES PROVIDED BY CASCADIA MUST BE CONFIRMED FOR SPECIFIC PROJECTS.

NOTE: NAIL FLANGE IS CONTINUOUS

CASCADIA WINDOWS LTD.
#101-5350 275TH STREET
LANGLEY, BC, CANADA V4W 0C1

DRAWING
TITLE:

UNIVERSAL SERIES (D) - WINDOW JAMB
STANDARD NAIL FLANGE INSTALLATION (CW-NF1)

DRAWING NO.:


NF-1.02

SCALE: 6" = 1'-0"


PATENTED

DATE: JUNE 24, 2021

DRAWN BY: AP

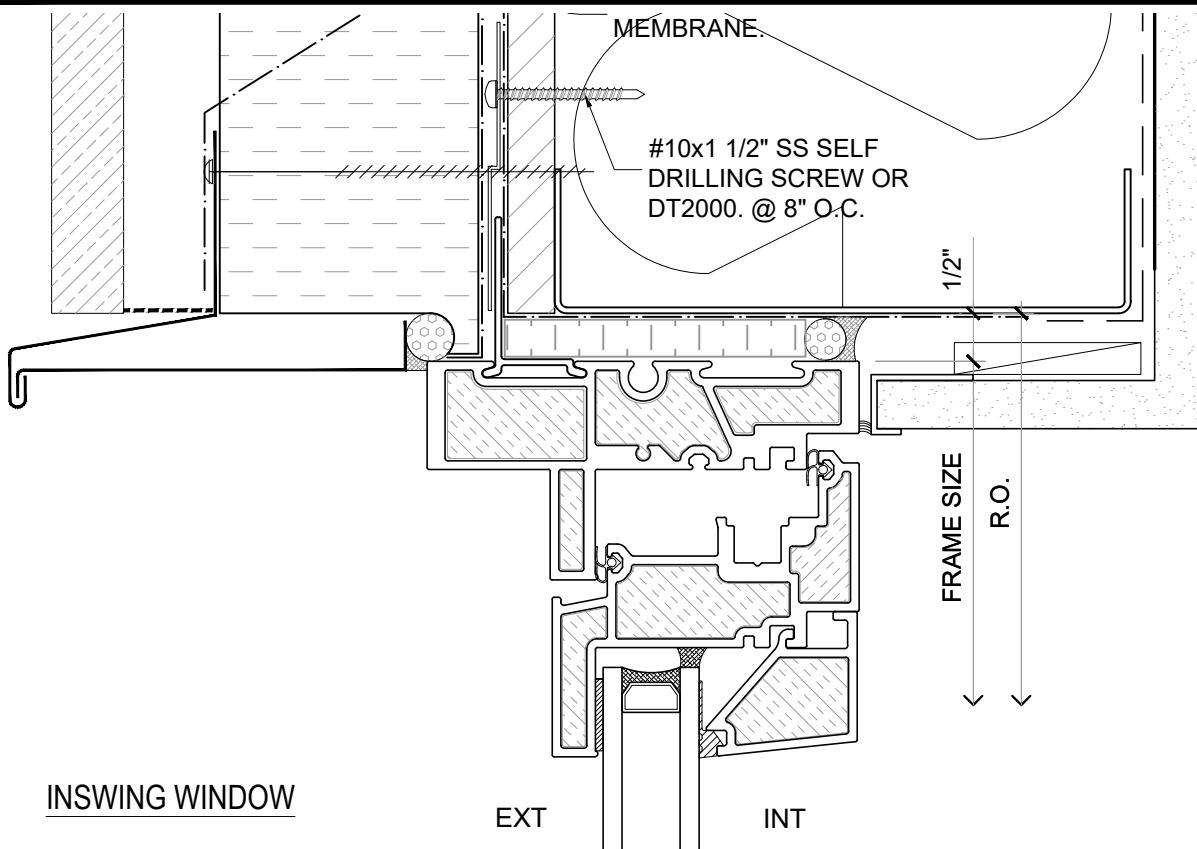

PATENTED

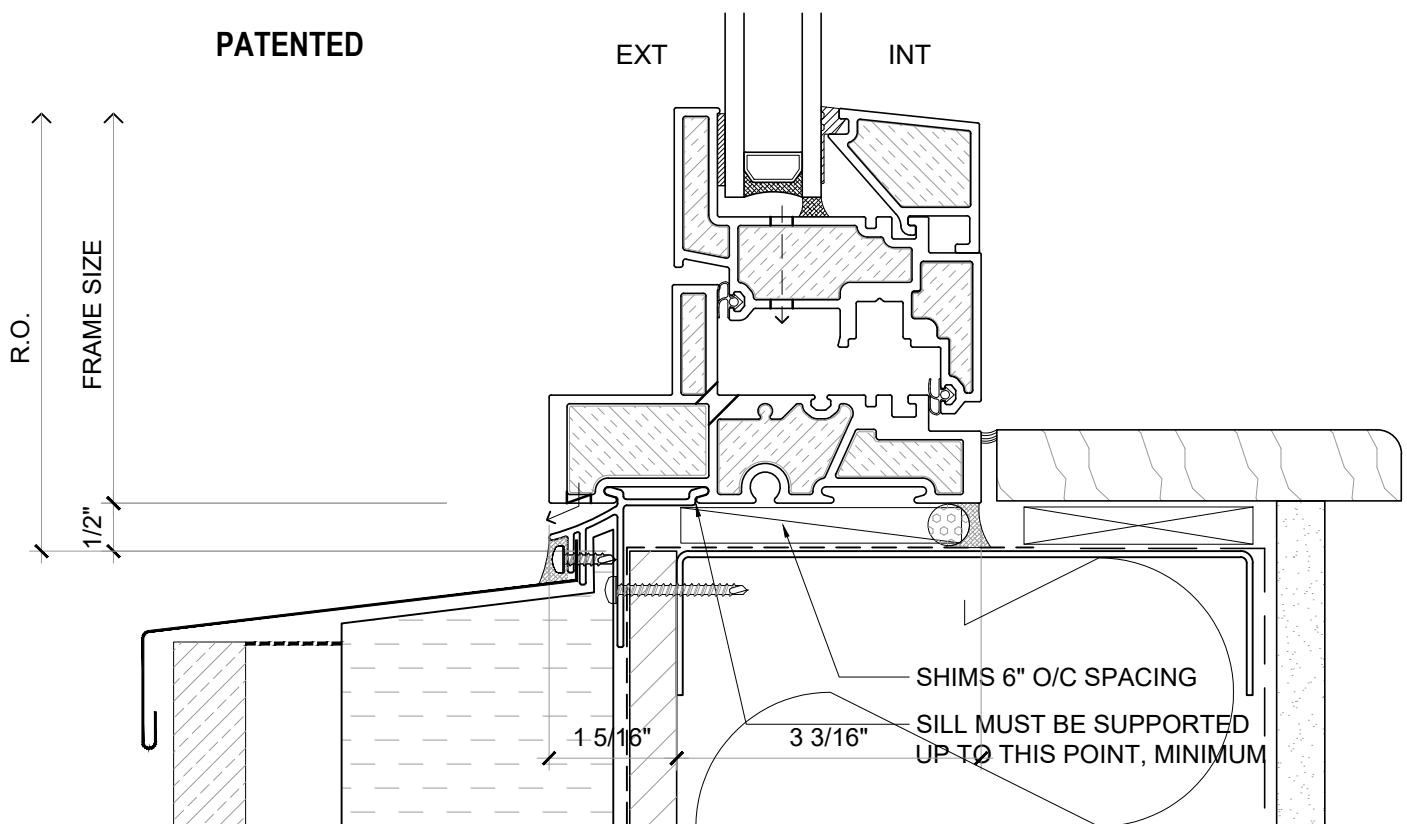

NOTE: THIS DRAFT DETAIL IS FOR GENERAL ARRANGEMENT PURPOSES ONLY, AND DOES NOT NECESSARILY REPRESENT A DETAIL THAT IS APPROPRIATE FOR A SPECIFIC PROJECT. PRODUCTS AND ACCESSORIES PROVIDED BY CASCADIA MUST BE CONFIRMED FOR SPECIFIC PROJECTS.

NOTE: NAIL FLANGE IS CONTINUOUS

CASCADIA WINDOWS LTD.
#101-5350 275TH STREET
LANGLEY, BC, CANADA V4W 0C1

DRAWING NO.:
UNIVERSAL SERIES D - WINDOW HEAD+SILL
TITLE: STANDARD NAIL FLANGE INSTALLATION (CW-NF1)


DRAWING NO.:
NF-1.03

SCALE: 6" = 1'-0"

PATENTED

DATE: JUNE 24, 2021

DRAWN BY: AP

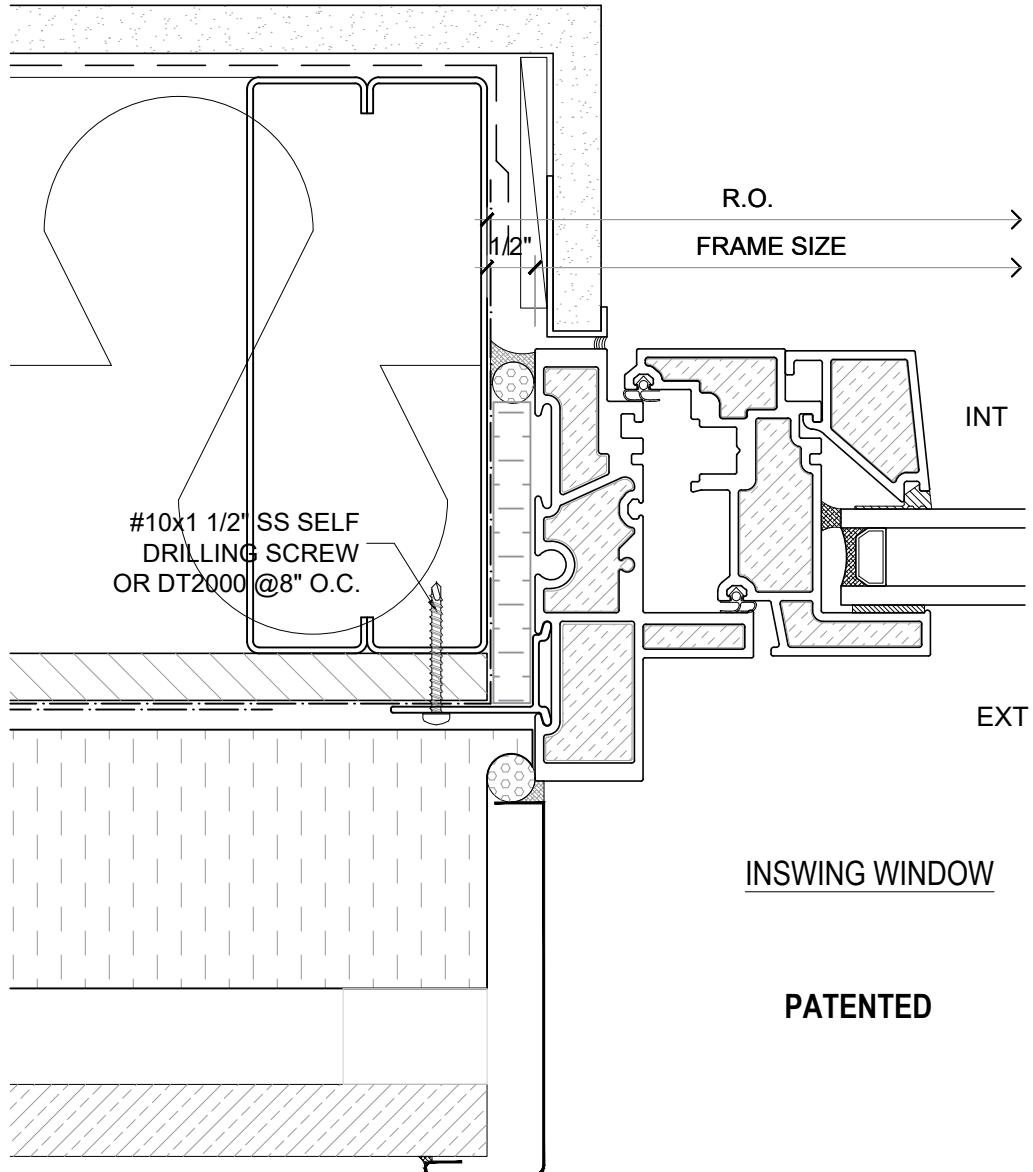

NOTE: THIS DRAFT DETAIL IS FOR GENERAL ARRANGEMENT PURPOSES ONLY, AND DOES NOT NECESSARILY REPRESENT A DETAIL THAT IS APPROPRIATE FOR A SPECIFIC PROJECT. PRODUCTS AND ACCESSORIES PROVIDED BY CASCADIA MUST BE CONFIRMED FOR SPECIFIC PROJECTS.

NOTE: NAIL FLANGE IS CONTINUOUS

CASCADIA WINDOWS LTD.
#101-5350 275TH STREET
LANGLEY, BC, CANADA V4W 0C1

DRAWING
TITLE:

UNIVERSAL SERIES (D) - WINDOW JAMB
STANDARD NAIL FLANGE INSTALLATION (CW-NF1)

DRAWING NO.:


NF-1.04

SCALE: 6" = 1'-0"


PATENTED

DATE: JUNE 24, 2021

DRAWN BY: AP

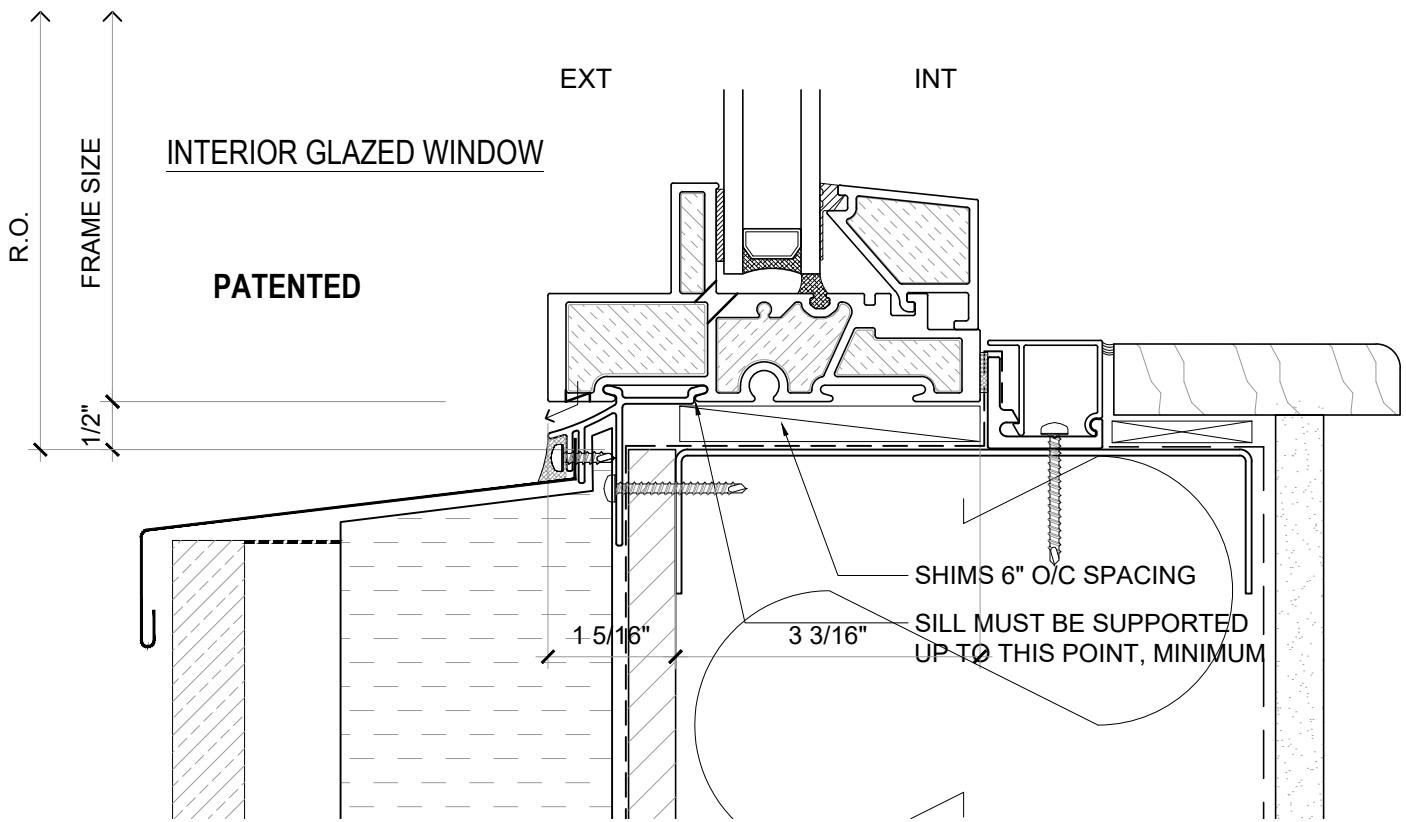

ALTERNATE SILL DETAILS

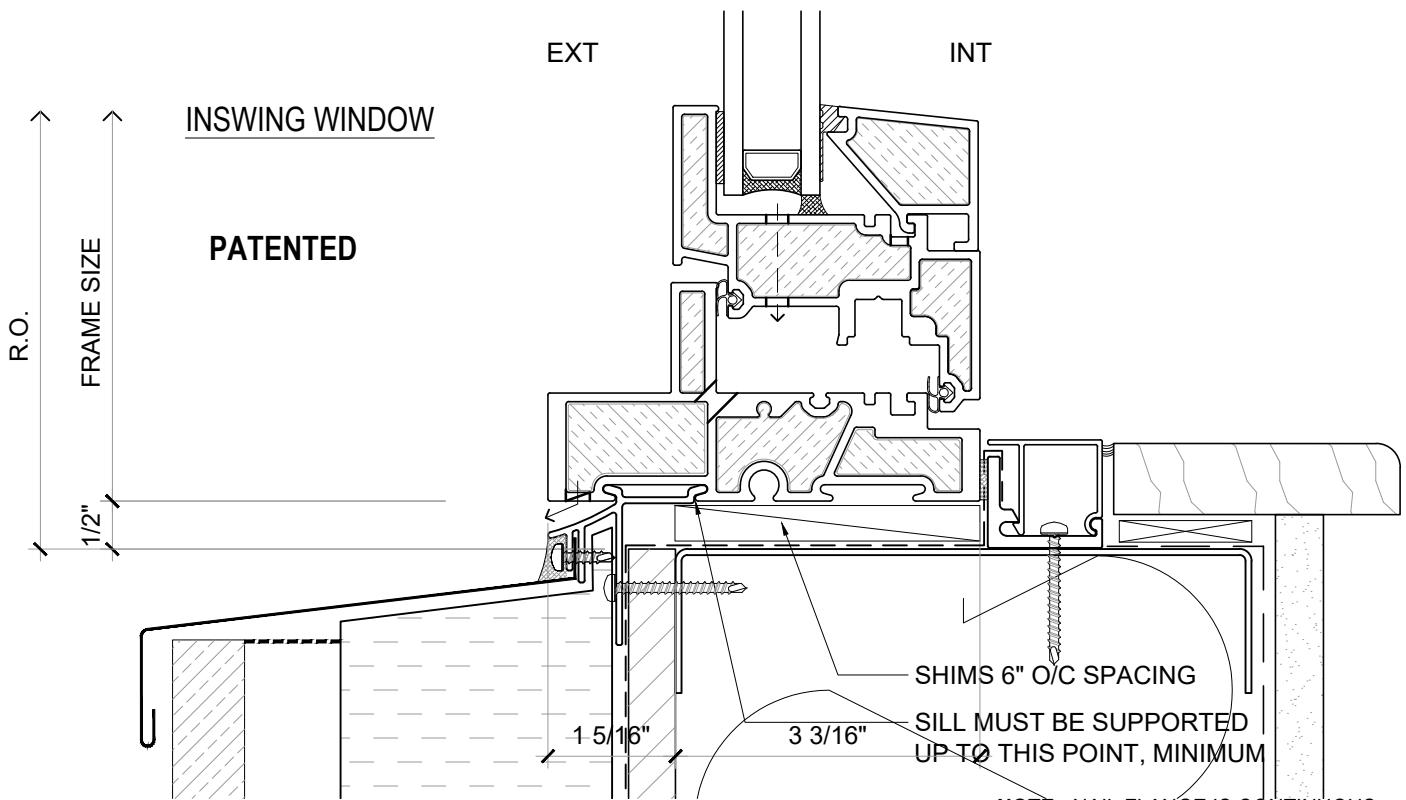

NOTE: THIS DRAFT DETAIL IS FOR GENERAL ARRANGEMENT PURPOSES ONLY, AND DOES NOT NECESSARILY REPRESENT A DETAIL THAT IS APPROPRIATE FOR A SPECIFIC PROJECT. PRODUCTS AND ACCESSORIES PROVIDED BY CASCADIA MUST BE CONFIRMED FOR SPECIFIC PROJECTS.

NOTE: NAIL FLANGE IS CONTINUOUS

CASCADIA WINDOWS LTD.
#101-5350 275TH STREET
LANGLEY, BC, CANADA V4W 0C1

DRAWING
TITLE: **UNIVERSAL SERIES ④ - WINDOW SILLS**
STANDARD NAIL FLANGE INSTALLATION (CW-NF2) & SILL ANGLE


DRAWING NO.:
NF-1.05

SCALE: 6" = 1'-0"


PATENTED

DATE: JUNE 24, 2021


DRAWN BY: AP

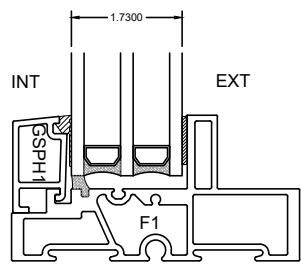


TRIPLE GLAZED
GLAZING STOP

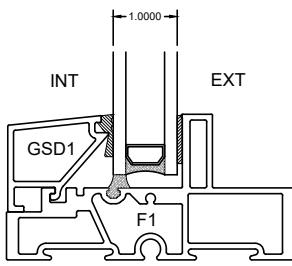


DOUBLE GLAZED
GLAZING STOP

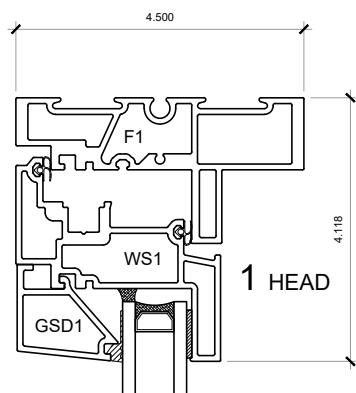


1 HEAD

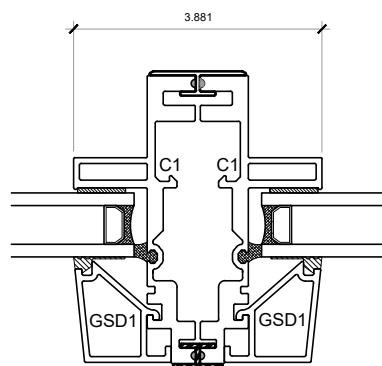


4 COUPLED MULLION

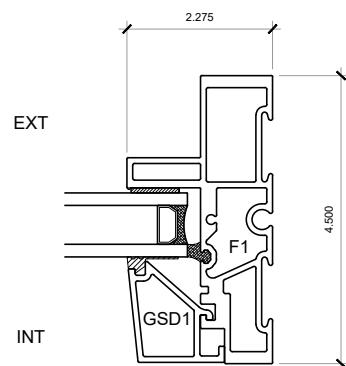


3 FIXED JAMB

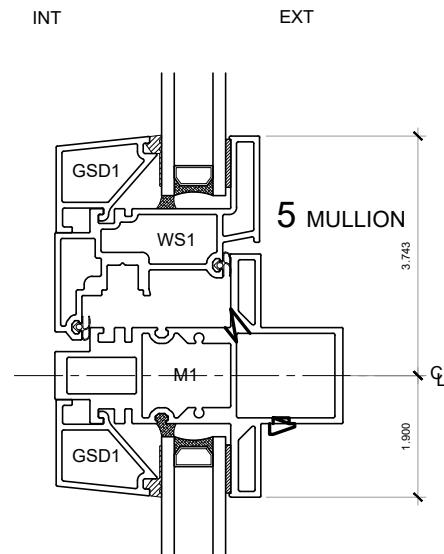


5 MULLION

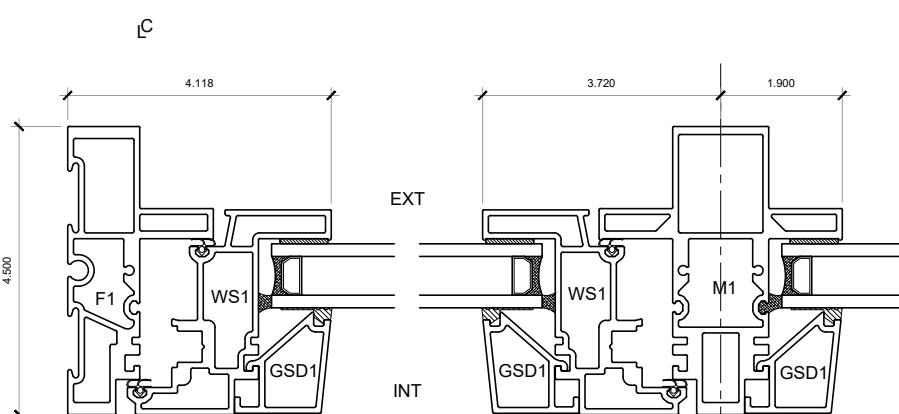

6 OPERABLE JAMB

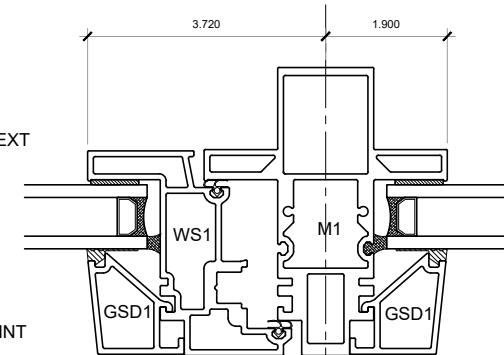

5 MULLION

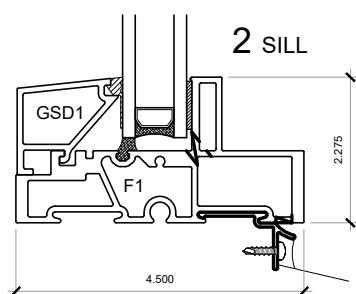

2 SILL

NOTE: THIS DRAFT DETAIL IS FOR GENERAL ARRANGEMENT PURPOSES ONLY, AND DOES NOT NECESSARILY REPRESENT A DETAIL THAT IS APPROPRIATE FOR A SPECIFIC PROJECT. PRODUCTS AND ACCESSORIES PROVIDED BY CASCADIA MUST BE CONFIRMED FOR SPECIFIC PROJECTS.

NOTE: NAIL FLANGE IS CONTINUOUS

CASCADIA WINDOWS LTD.
#101-5350 275TH STREET
LANGLEY, BC, CANADA V4W 0C1

DRAWING
TITLE: **UNIVERSAL SERIES D - INSWING WINDOW**
PRODUCT DRAWINGS

DRAWING NO.:
NF-2.01

SCALE: 4" = 1'-0"

PATENTED

DATE: JUNE 24, 2021

DRAWN BY: AP