

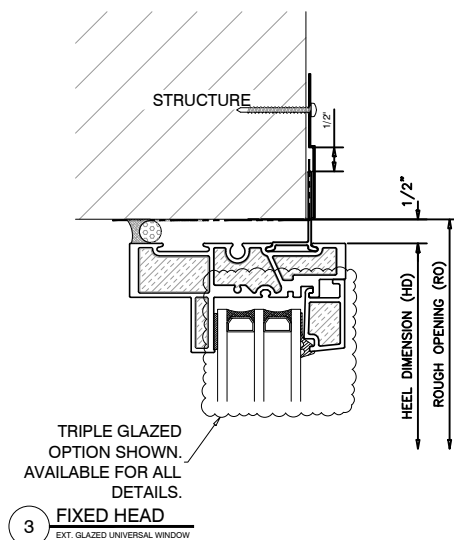
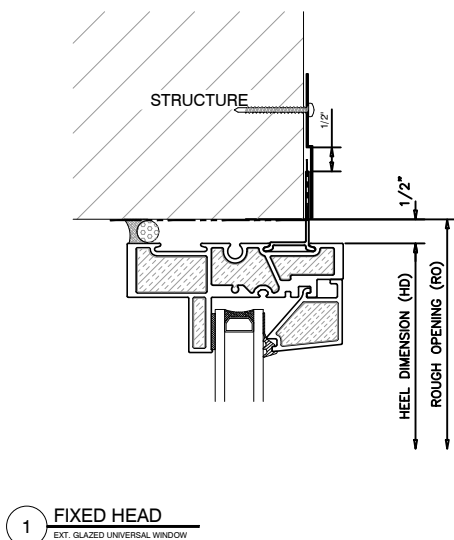
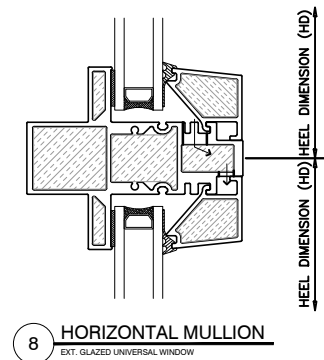
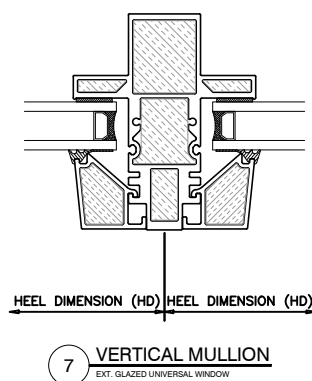
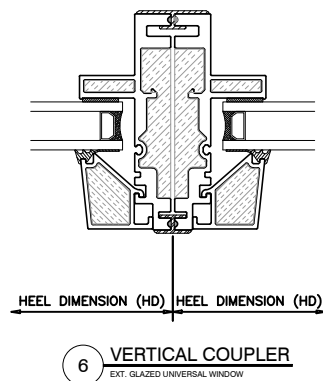
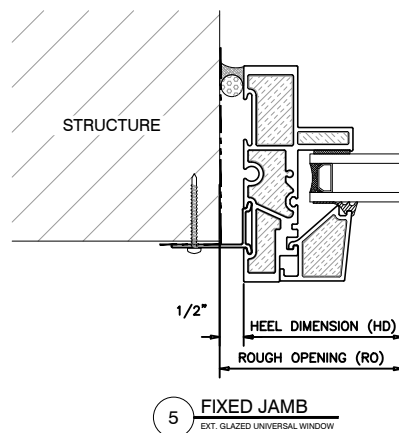


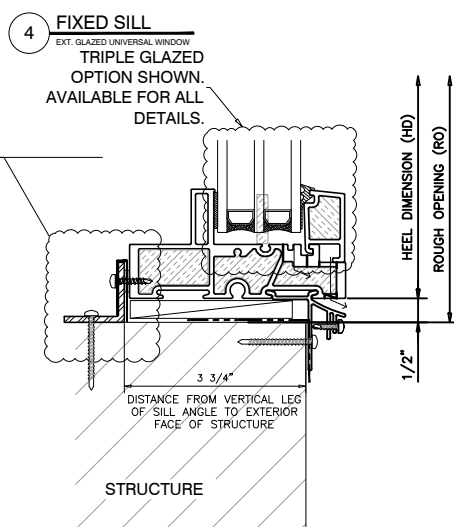

NOTE: OPTIONAL SILL ANGLE
BEAUTY CAP IS AVAILABLE
FOR AN ADDITIONAL COST

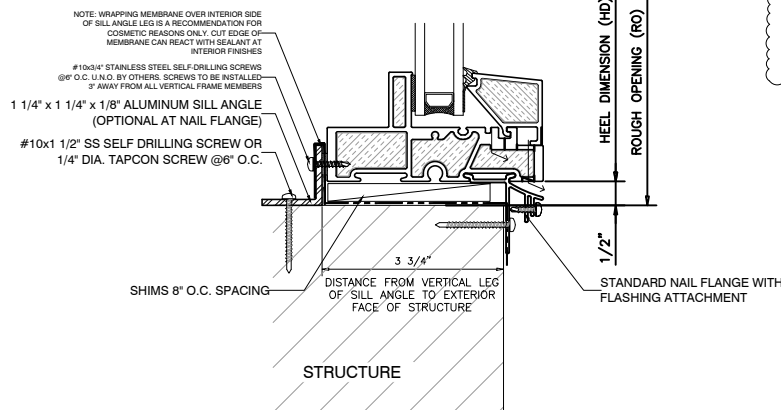

PROJECT TITLE:

UNIVERSAL PUNCHED WINDOWS

ISSUE	DESCRIPTION	DATE
1	DRAFT DRAWINGS	FEB.1/19
2	VERSION 2	APR.28/20
3	VERSION 3	AUG.09/23
4	VERSION 4	DEC.18/28
5	VERSION 5	JUN.30/20

DRAWING
TITLE:

EXT. GLAZED
WINDOW DETAILS

SCALE: N.T.S.


DATE: JULY 30, 2026

DRAWN BY: CH


PROJECT #:

DRAWING NO.:


NFS1

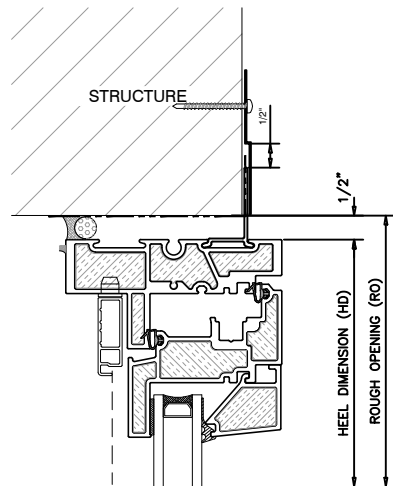


1 OPERABLE HEAD
OUTSWING UNIVERSAL WINDOW

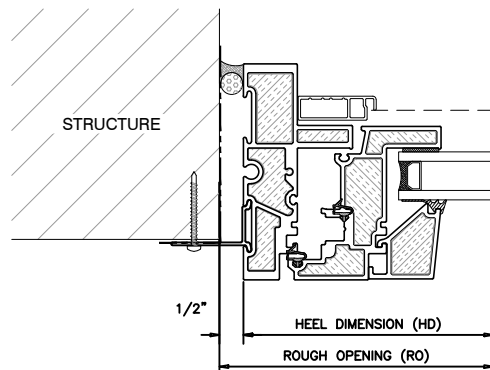


3 OPERABLE JAMB
OUTSWING UNIVERSAL WINDOW

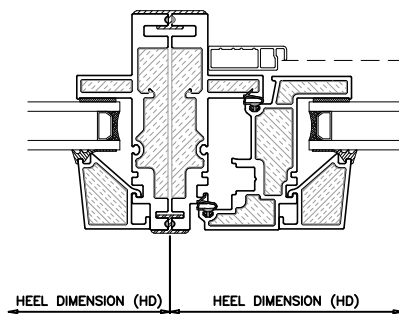


4 VERTICAL COUPLER
OUTSWING UNIVERSAL WINDOW

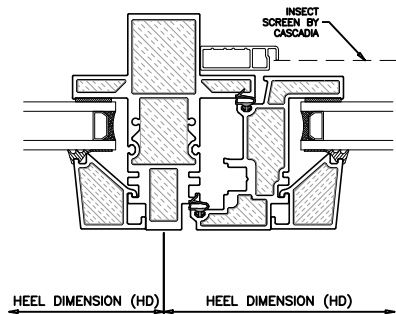

5 VERTICAL MULLION
OUTSWING UNIVERSAL WINDOW

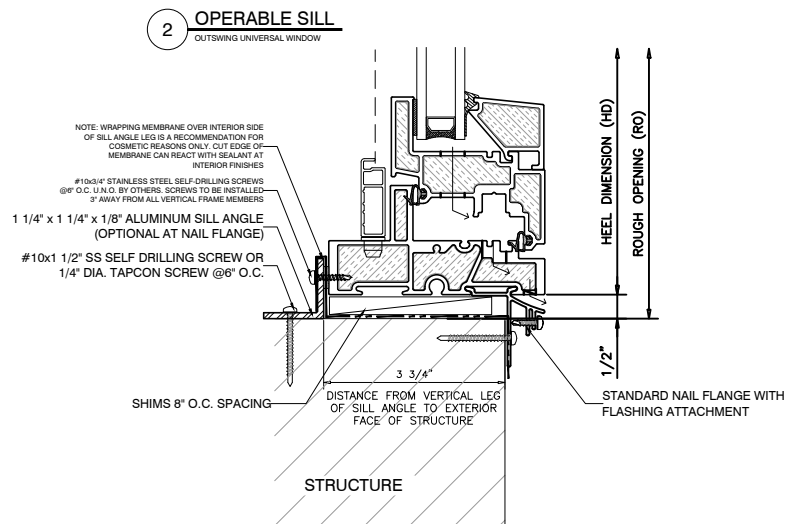

2 OPERABLE SILL
OUTSWING UNIVERSAL WINDOW

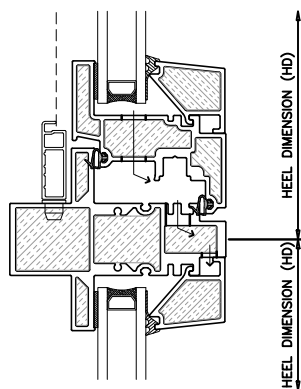

6 HORIZONTAL MULLION
OUTSWING UNIVERSAL WINDOW

PROJECT TITLE:

UNIVERSAL PUNCHED WINDOWS

ISSUE	DESCRIPTION	DATE
1	DRAFT DRAWINGS	FEB.1/19
2	VERSION 2	APR.28/20
3	VERSION 3	AUG.09/23
4	VERSION 4	DEC.18/28
5	VERSION 5	JUN.30/26

DRAWING

TITLE:

OUTSWING WINDOW DETAILS

SCALE: N.T.S.


DATE: JULY 30, 2026

DRAWN BY: CH


PROJECT #:

DRAWING NO.:


NFS2

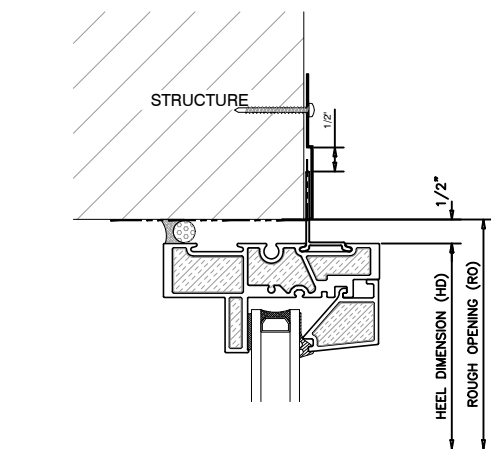


1 FIXED HEAD
EXT. GLAZED UNIVERSAL WINDOW

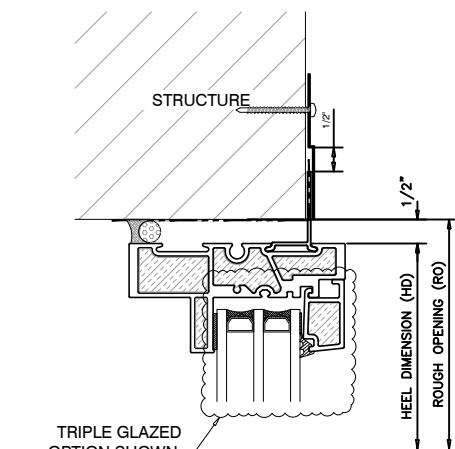


3 FIXED HEAD
EXT. GLAZED UNIVERSAL WINDOW

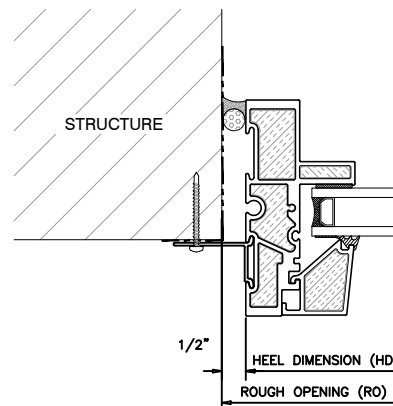


5 FIXED JAMB
EXT. GLAZED UNIVERSAL WINDOW

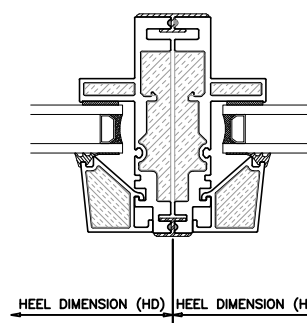


6 VERTICAL COUPLER
EXT. GLAZED UNIVERSAL WINDOW

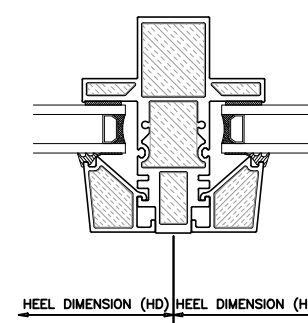


7 VERTICAL MULLION
EXT. GLAZED UNIVERSAL WINDOW

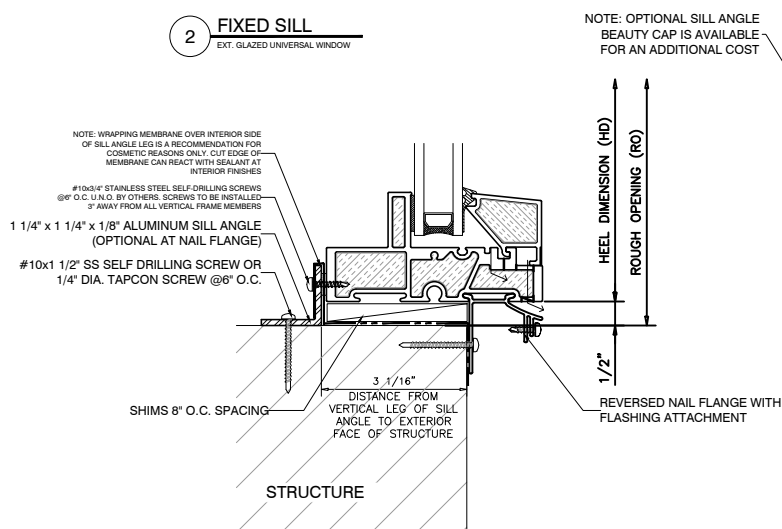

NOTE: OPTIONAL SILL ANGLE BEAUTY CAP IS AVAILABLE FOR AN ADDITIONAL COST

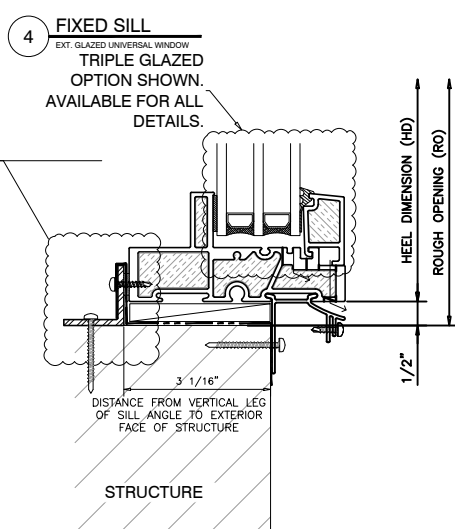

4 FIXED SILL
EXT. GLAZED UNIVERSAL WINDOW
TRIPLE GLAZED
OPTION SHOWN.
AVAILABLE FOR ALL
DETAILS.

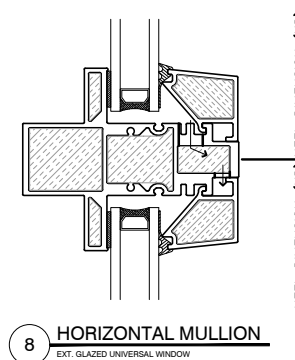

8 HORIZONTAL MULLION
EXT. GLAZED UNIVERSAL WINDOW

PROJECT TITLE:

UNIVERSAL PUNCHED WINDOWS

ISSUE	DESCRIPTION	DATE
1	DRAFT DRAWINGS	FEB.1/19
2	VERSION 2	APR.28/20
3	VERSION 3	AUG.09/23
4	VERSION 4	DEC.18/28
5	VERSION 5	JUN.30/26

DRAWING

TITLE:

EXT. GLAZED WINDOW DETAILS

SCALE: N.T.S.


DATE: JULY 30, 2026

DRAWN BY: CH






PROJECT #:

DRAWING NO.:

NFR1

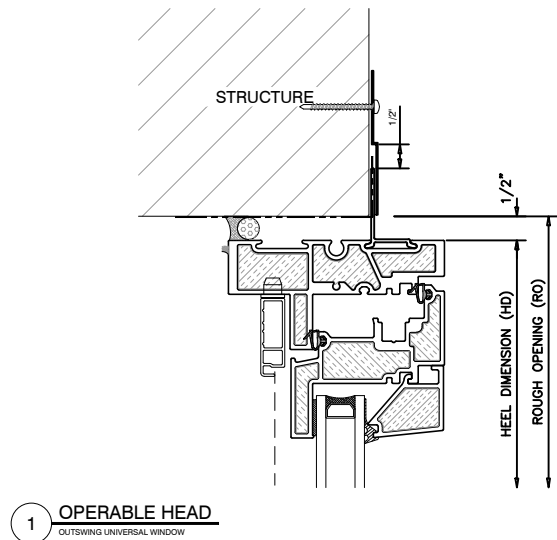

2 OPERABLE SILL
OUTSWING UNIVERSAL WINDOW

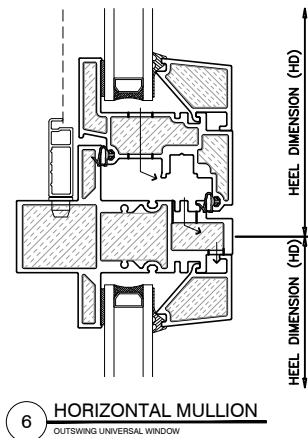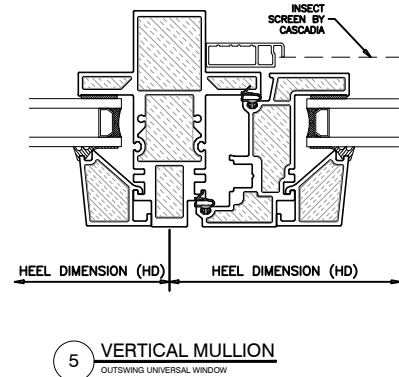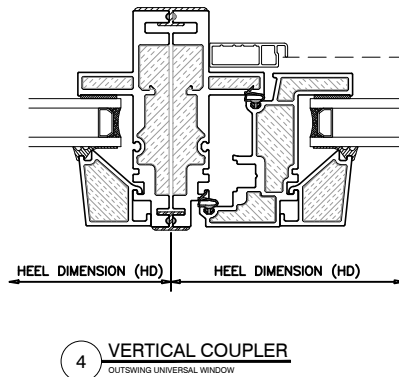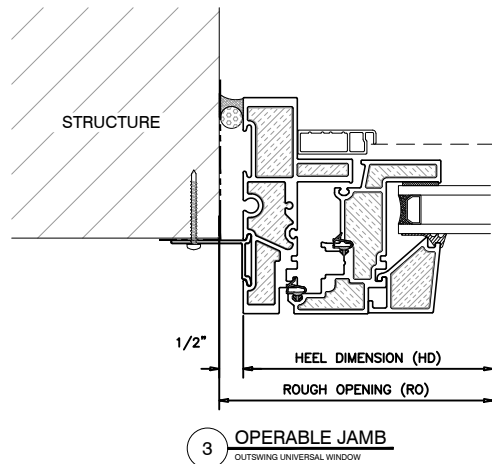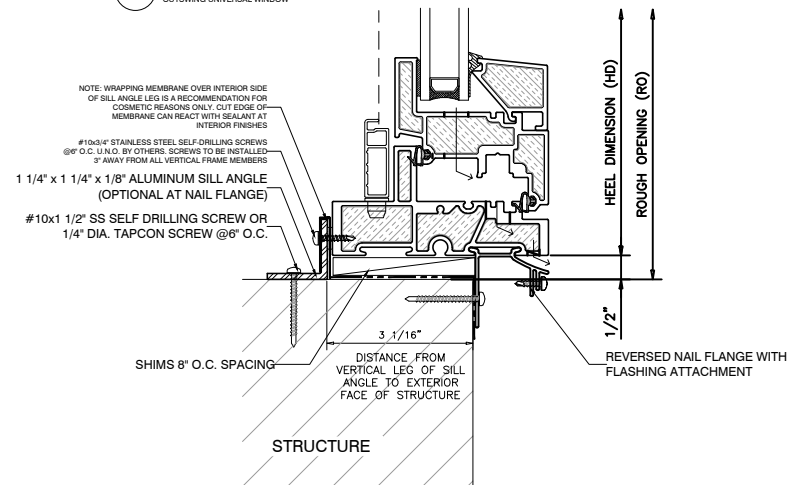

PROJECT TITLE:

UNIVERSAL PUNCHED WINDOWS

ISSUE	DESCRIPTION	DATE
1	DRAFT DRAWINGS	FEB.1/19
2	VERSION 2	APR.28/20
3	VERSION 3	AUG.09/23
4	VERSION 4	DEC.18/28
5	VERSION 5	JUN.30/26

DRAWING

TITLE:

OUTSWING WINDOW DETAILS

SCALE: N.T.S.

DATE: JULY 30, 2026

DRAWN BY: CH

PROJECT #:

DRAWING NO.:

NFR2