



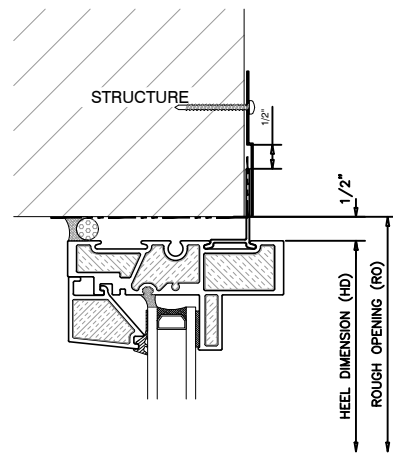


1 **FIXED HEAD**
INT. GLAZED UNIVERSAL WINDOW


2 **FIXED SILL**
INT. GLAZED UNIVERSAL WINDOW

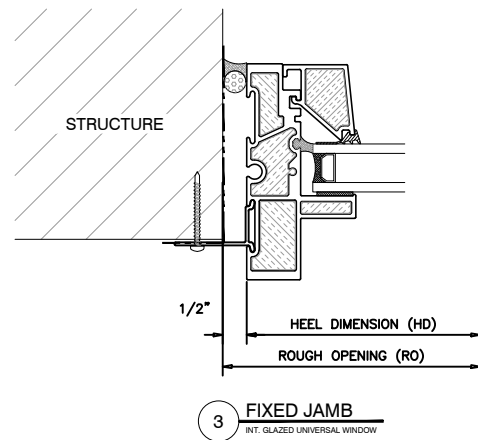



3 **FIXED JAMB**
INT. GLAZED UNIVERSAL WINDOW

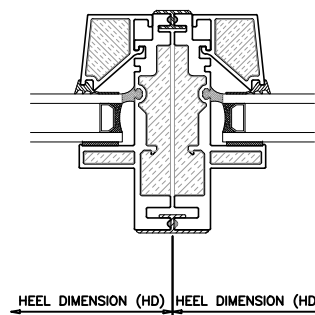

4 **VERTICAL COUPLER**
EXT. GLAZED UNIVERSAL WINDOW

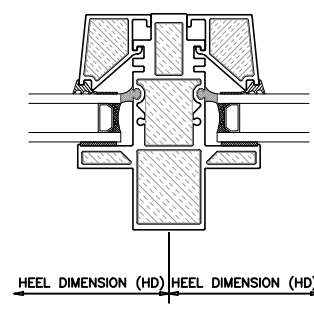

5 **VERTICAL MULLION**
INT. GLAZED UNIVERSAL WINDOW

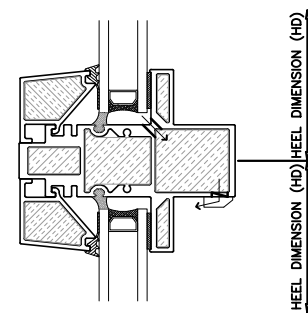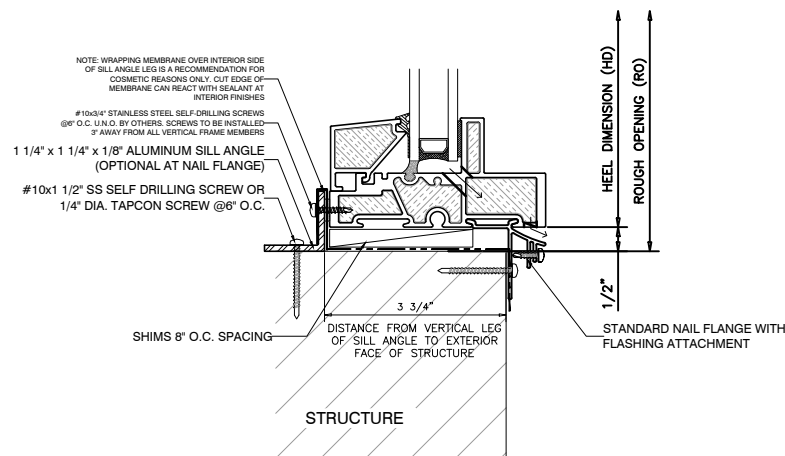

6 **HORIZONTAL MULLION**
INT. GLAZED UNIVERSAL WINDOW

PROJECT TITLE:

UNIVERSAL PUNCHED WINDOWS

ISSUE	DESCRIPTION	DATE
1	DRAFT DRAWINGS	FEB.1/19
2	VERSION 2	APR.28/20
3	VERSION 3	AUG.09/23
4	VERSION 4	DEC.18/26
5	VERSION 5	JUN.30/26

DRAWING

TITLE:

INT. GLAZED
WINDOW DETAILS

SCALE: N.T.S.


DATE: JULY 30, 2026

DRAWN BY: CH


PROJECT #:

DRAWING NO.:


NFS3

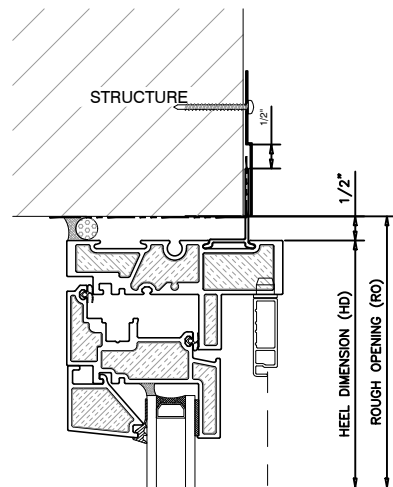


1 OPERABLE HEAD
INSWING UNIVERSAL WINDOW

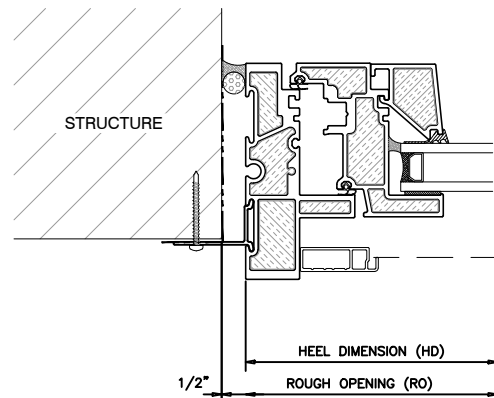

3 OPERABLE JAMB
INSWING UNIVERSAL WINDOW


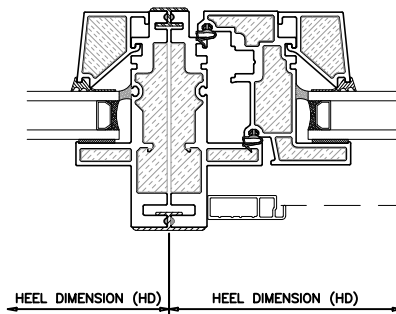


4 VERTICAL COUPLER
INSWING UNIVERSAL WINDOW

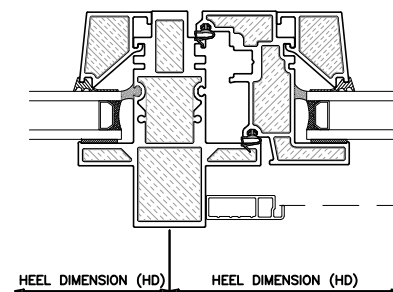

5 VERTICAL MULLION
INSWING UNIVERSAL WINDOW

2 OPERABLE SILL
INSWING UNIVERSAL WINDOW

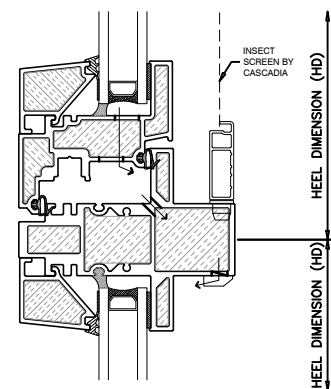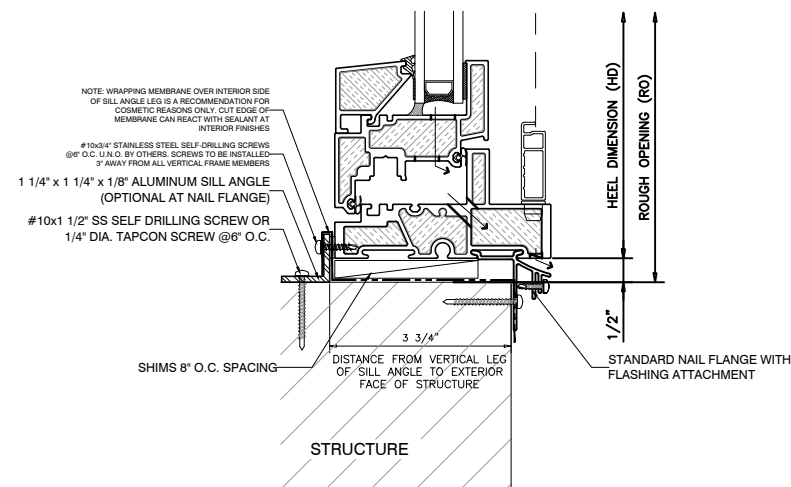

6 HORIZONTAL MULLION
INSWING UNIVERSAL WINDOW

PROJECT TITLE:

UNIVERSAL PUNCHED WINDOWS

ISSUE	DESCRIPTION	DATE
1	DRAFT DRAWINGS	FEB.1/19
2	VERSION 2	APR.28/20
3	VERSION 3	AUG.09/23
4	VERSION 4	DEC.18/28
5	VERSION 5	JUN.30/26

DRAWING

TITLE:

INSWING WINDOW DETAILS

SCALE: N.T.S.


DATE: JULY 30, 2026

DRAWN BY: CH

PROJECT #:


DRAWING NO.:

NFS4

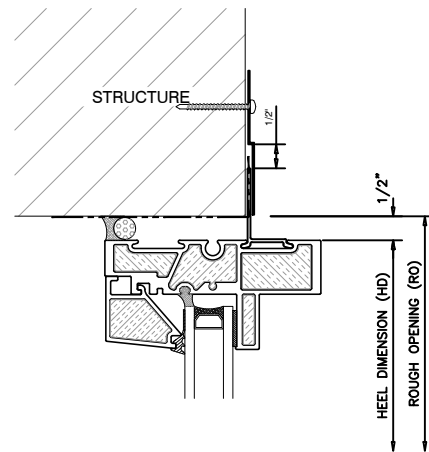


1 FIXED HEAD
INT. GLAZED UNIVERSAL WINDOW


2 FIXED SILL
INT. GLAZED UNIVERSAL WINDOW

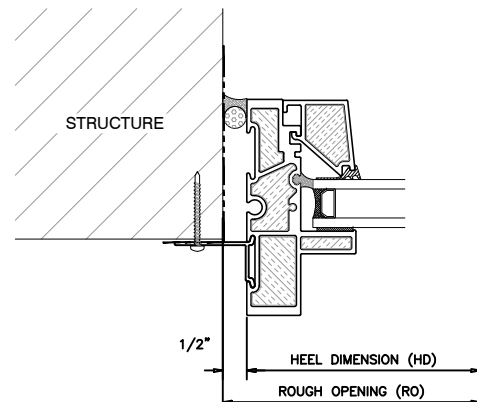



3 FIXED JAMB
INT. GLAZED UNIVERSAL WINDOW

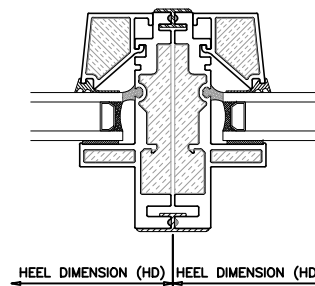

4 VERTICAL COUPLER
EXT. GLAZED UNIVERSAL WINDOW

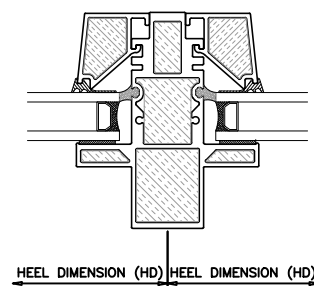

5 VERTICAL MULLION
INT. GLAZED UNIVERSAL WINDOW

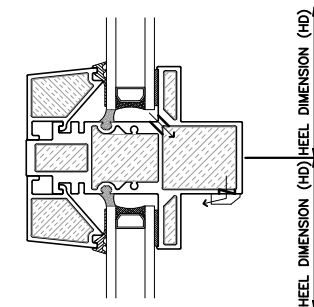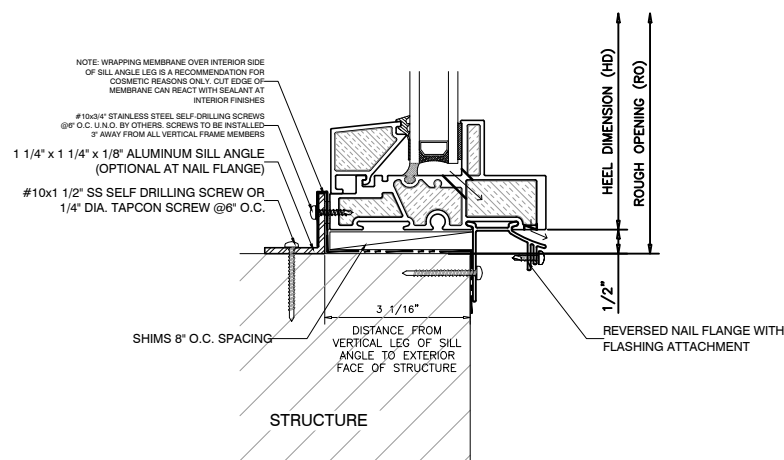

6 HORIZONTAL MULLION
INT. GLAZED UNIVERSAL WINDOW

PROJECT TITLE:

UNIVERSAL PUNCHED WINDOWS

ISSUE	DESCRIPTION	DATE
1	DRAFT DRAWINGS	FEB.1/19
2	VERSION 2	APR.28/20
3	VERSION 3	AUG.09/23
4	VERSION 4	DEC.18/28
5	VERSION 5	JUN.30/26

DRAWING

TITLE:

INT. GLAZED
WINDOW DETAILS

SCALE: N.T.S.


DATE: JULY 30, 2026

DRAWN BY: CH


PROJECT #:

DRAWING NO.:


NFR3

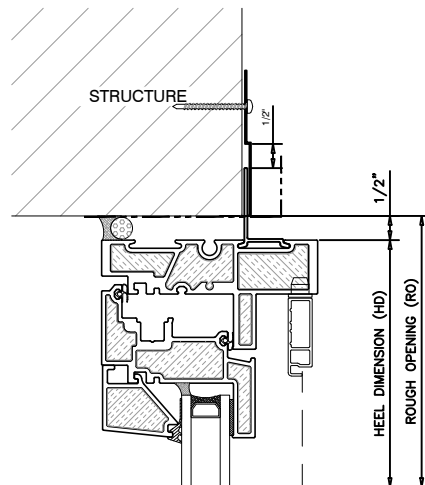


1 OPERABLE HEAD
INSWING UNIVERSAL WINDOW

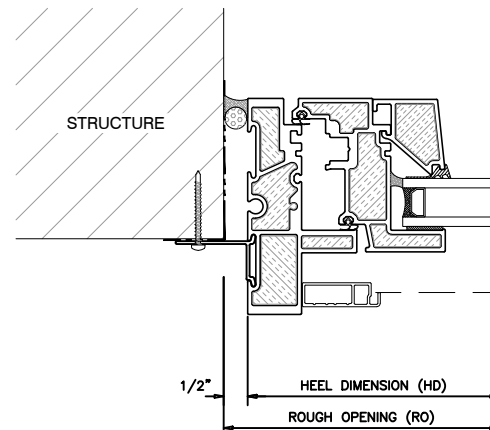

3 OPERABLE JAMB
INSWING UNIVERSAL WINDOW


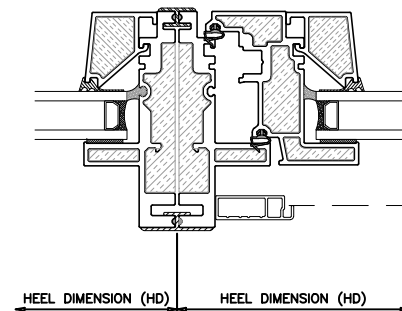


4 VERTICAL COUPLER
INSWING UNIVERSAL WINDOW

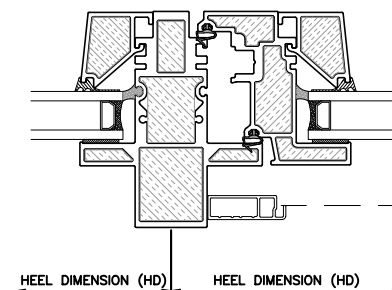

5 VERTICAL MULLION
INSWING UNIVERSAL WINDOW

2 OPERABLE SILL
INSWING UNIVERSAL WINDOW

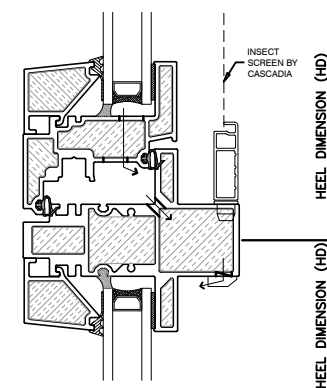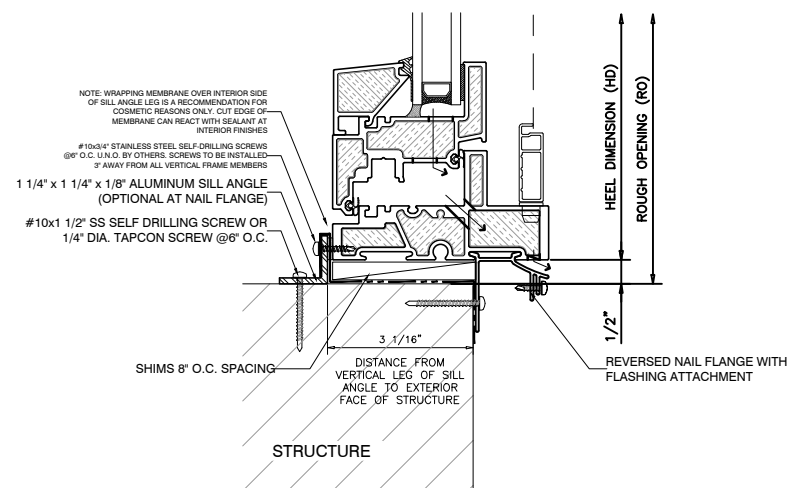

6 HORIZONTAL MULLION
INSWING UNIVERSAL WINDOW

PROJECT TITLE:

UNIVERSAL PUNCHED WINDOWS

ISSUE	DESCRIPTION	DATE
1	DRAFT DRAWINGS	FEB.1/19
2	VERSION 2	APR.28/20
3	VERSION 3	AUG.09/23
4	VERSION 4	DEC.18/28
5	VERSION 5	JUN.30/28

DRAWING

TITLE:

INSWING
WINDOW DETAILS

SCALE: N.T.S.

DATE: JULY 30, 2026

DRAWN BY: CH

PROJECT #:

DRAWING NO.:

NFR4