




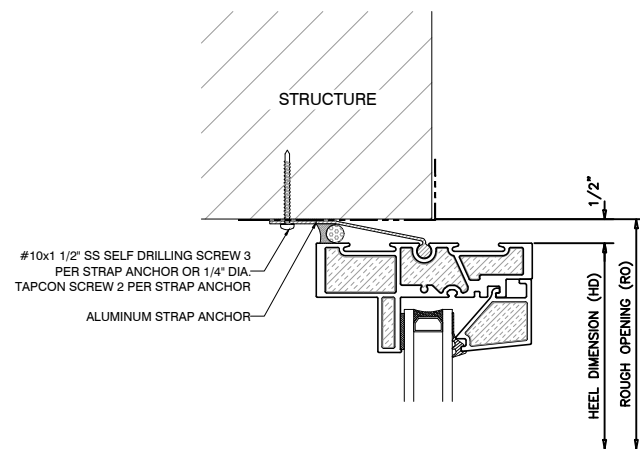

1 **FIXED HEAD**
EXT. GLAZED UNIVERSAL WINDOW

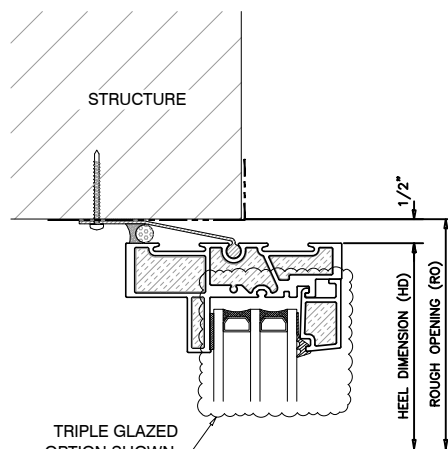


3 **FIXED HEAD**
EXT. GLAZED UNIVERSAL WINDOW

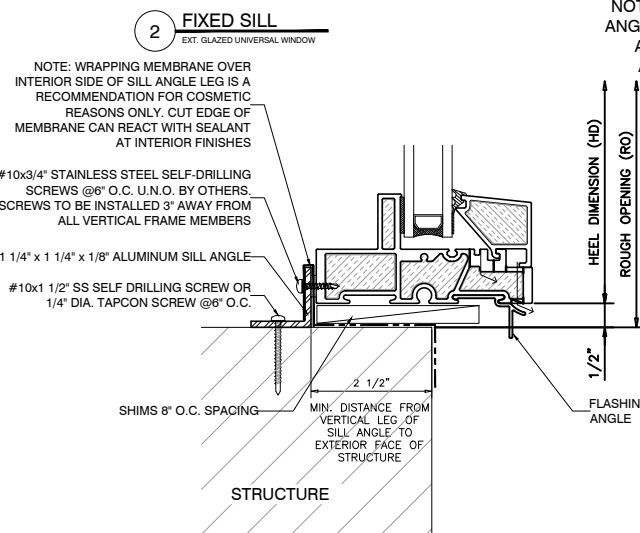


2 **FIXED SILL**
EXT. GLAZED UNIVERSAL WINDOW


NOTE: OPTIONAL SILL
ANGLE BEAUTY CAP IS
AVAILABLE FOR AN
ADDITIONAL COST

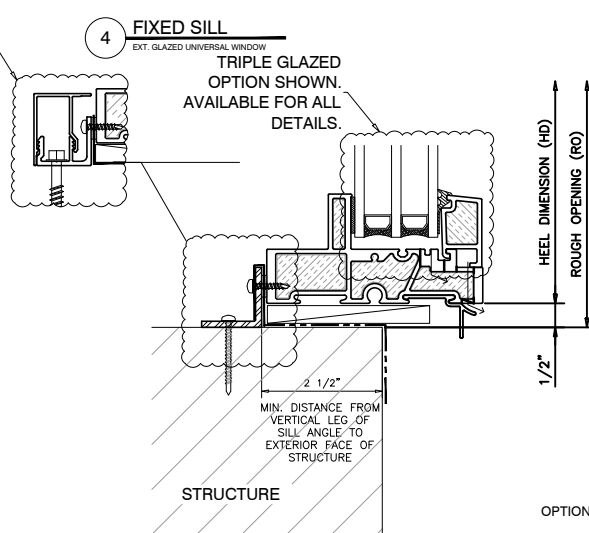


4 **FIXED SILL**
EXT. GLAZED UNIVERSAL WINDOW

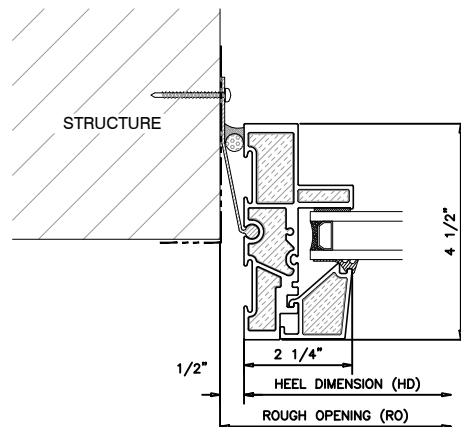


5 **FIXED JAMB**
EXT. GLAZED UNIVERSAL WINDOW

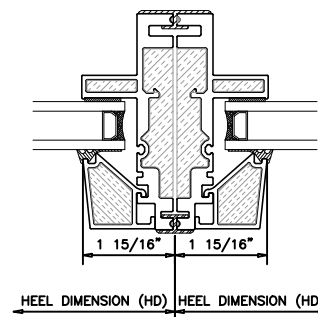


6 **VERTICAL COUPLER**
EXT. GLAZED UNIVERSAL WINDOW

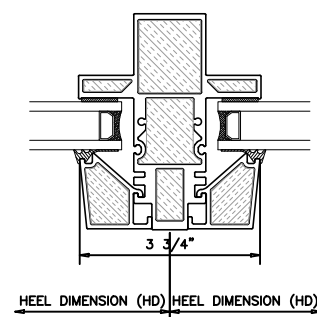


7 **VERTICAL MULLION**
EXT. GLAZED UNIVERSAL WINDOW

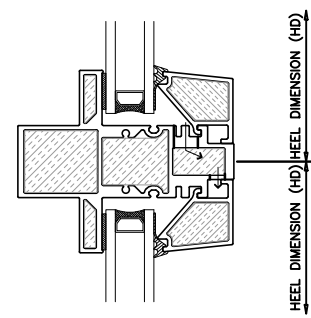

8 **HORIZONTAL MULLION**
EXT. GLAZED UNIVERSAL WINDOW

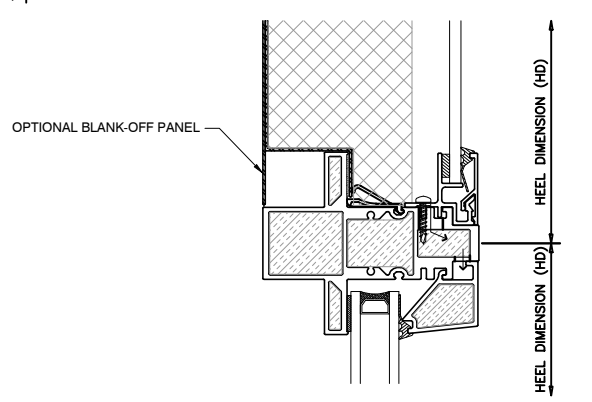

9 **HORIZONTAL MULLION @ SPANDREL**
EXT. GLAZED UNIVERSAL WINDOW

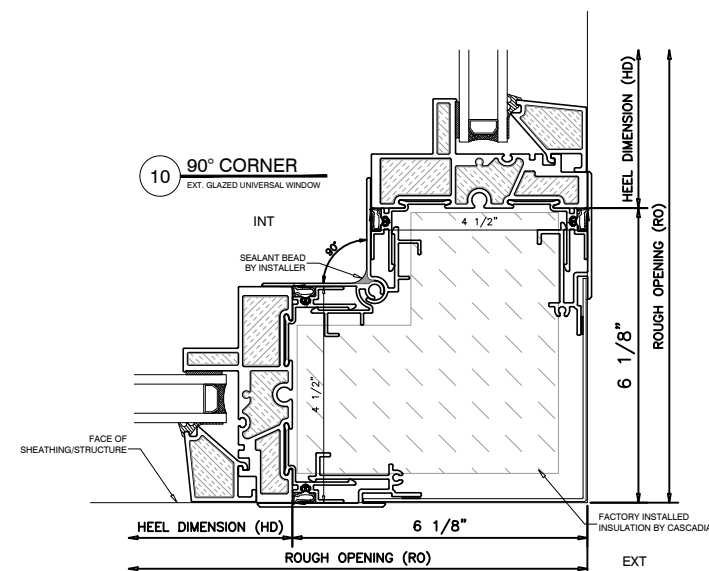

10 **90° CORNER**
EXT. GLAZED UNIVERSAL WINDOW

PROJECT TITLE:

UNIVERSAL PUNCHED WINDOWS

ISSUE	DESCRIPTION	DATE
1	DRAFT DRAWINGS	FEB.1/19
2	VERSION 2	APR.28/20
3	VERSION 3	AUG.09/23
4	VERSION 4	DEC.18/28
5	VERSION 5	JUN.30/26

DRAWING

TITLE:

EXT. GLAZED WINDOW DETAILS

SCALE: N.T.S.

DATE: JULY 30, 2026

DRAWN BY: CH

PROJECT #:

DRAWING NO.:

UW1

PROJECT TITLE:

UNIVERSAL PUNCHED WINDOWS

ISSUE	DESCRIPTION	DATE
1	DRAFT DRAWINGS	FEB.1/19
2	VERSION 2	APR.28/20
3	VERSION 3	AUG.09/23
4	VERSION 4	DEC.18/28
5	VERSION 5	JUN.30/26

DRAWING

TITLE:

OUTSWING WINDOW DETAILS

SCALE: N.T.S.


DATE: JULY 30, 2026

DRAWN BY: CH


PROJECT #:

DRAWING NO.:


UW2

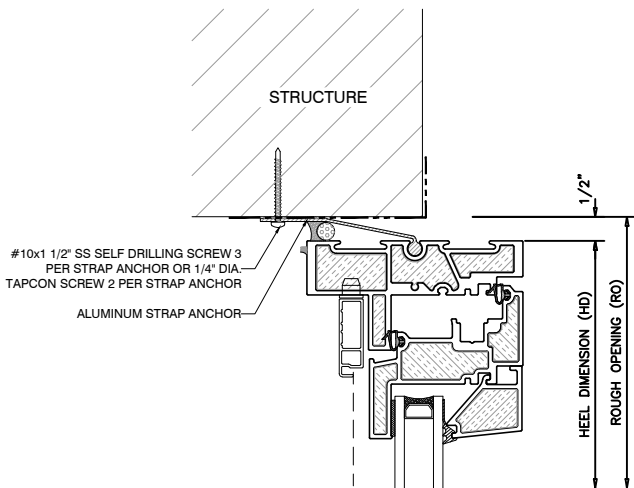


1 OPERABLE HEAD
OUTSWING UNIVERSAL WINDOW

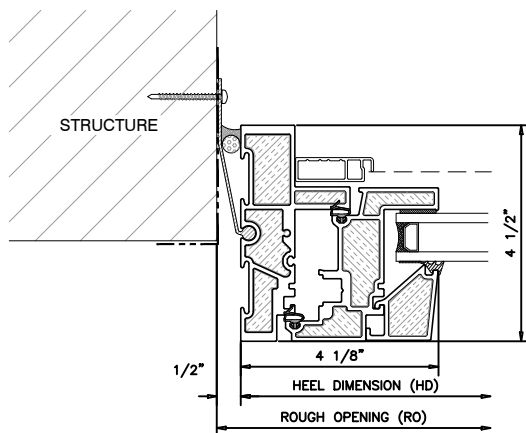


3 OPERABLE JAMB
OUTSWING UNIVERSAL WINDOW

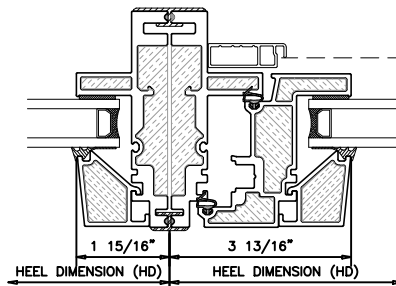


4 VERTICAL COUPLER
OUTSWING UNIVERSAL WINDOW

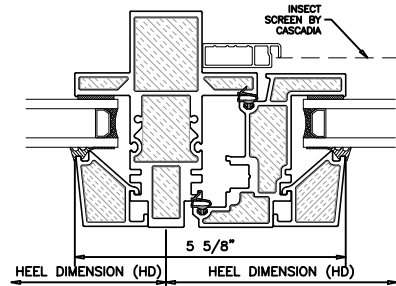

5 VERTICAL MULLION
OUTSWING UNIVERSAL WINDOW

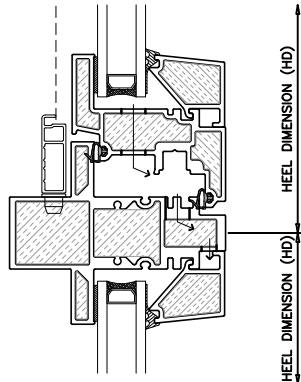

6 HORIZONTAL MULLION
OUTSWING UNIVERSAL WINDOW

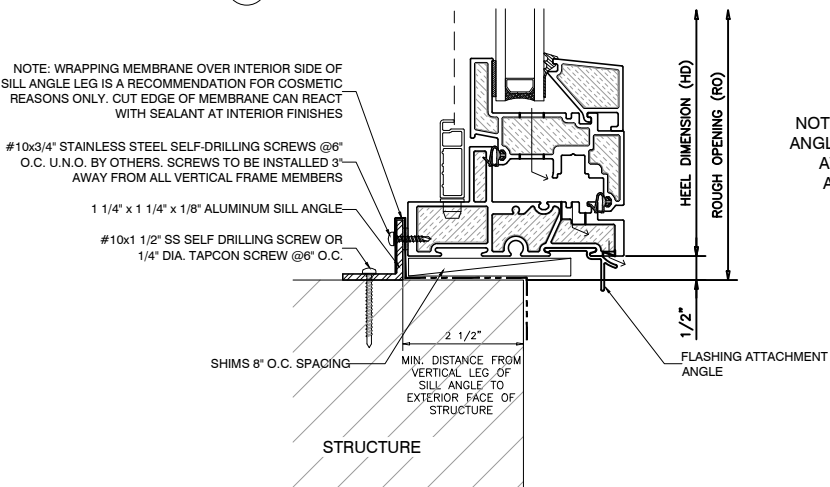

2 OPERABLE SILL
OUTSWING UNIVERSAL WINDOW

NOTE: OPTIONAL SILL ANGLE BEAUTY CAP IS AVAILABLE FOR AN ADDITIONAL COST

