


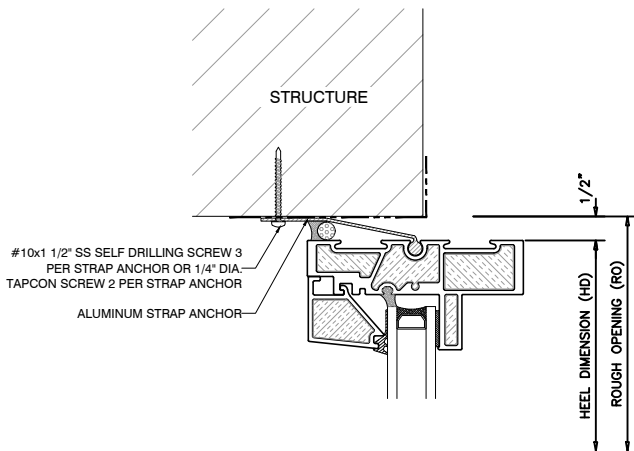

1 **FIXED HEAD**
INT. GLAZED UNIVERSAL WINDOW

2 **FIXED SILL**
INT. GLAZED UNIVERSAL WINDOW

NOTE: WRAPPING MEMBRANE OVER INTERIOR SIDE OF SILL ANGLE LEG IS A RECOMMENDATION FOR COSMETIC REASONS ONLY. CUT EDGE OF MEMBRANE CAN REACT WITH SEALANT AT INTERIOR FINISHES


#10x3/4" STAINLESS STEEL SELF-DRILLING SCREWS @6" O.C. U.N.O. BY OTHERS. SCREWS TO BE INSTALLED 3" AWAY FROM ALL VERTICAL FRAME MEMBERS

1" x 1" x 1/8" ALUMINUM SILL ANGLE



#10x1 1/2" SS SELF-DRILLING SCREW OR 1/4" DIA. TAPCON SCREW @6" O.C.

SHIMS 8" O.C. SPACING


STRUCTURE

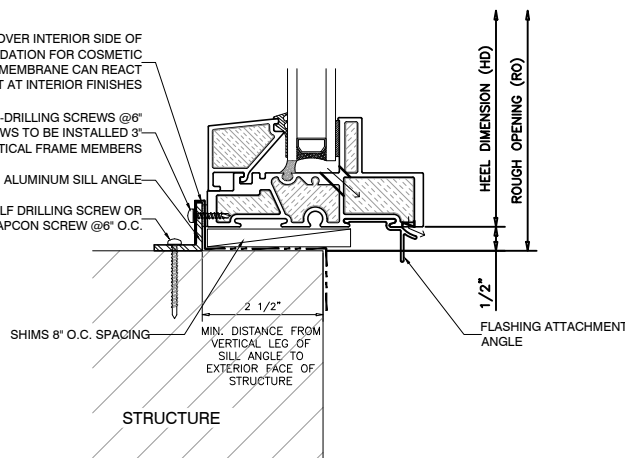


NOTE: OPTIONAL SILL ANGLE BEAUTY CAP IS AVAILABLE FOR AN ADDITIONAL COST

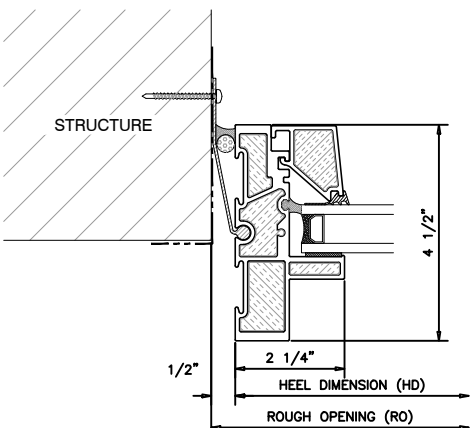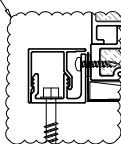


3 **FIXED JAMB**
INT. GLAZED UNIVERSAL WINDOW

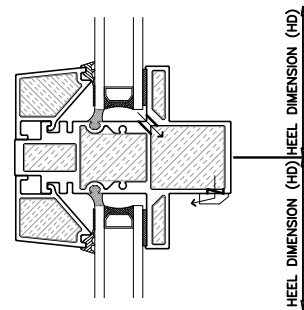


6 **HORIZONTAL MULLION**
INT. GLAZED UNIVERSAL WINDOW

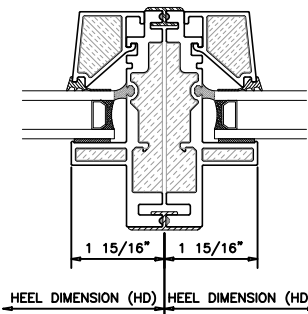

4 **VERTICAL COUPLER**
EXT. GLAZED UNIVERSAL WINDOW

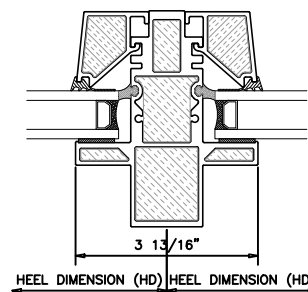

5 **VERTICAL MULLION**
INT. GLAZED UNIVERSAL WINDOW

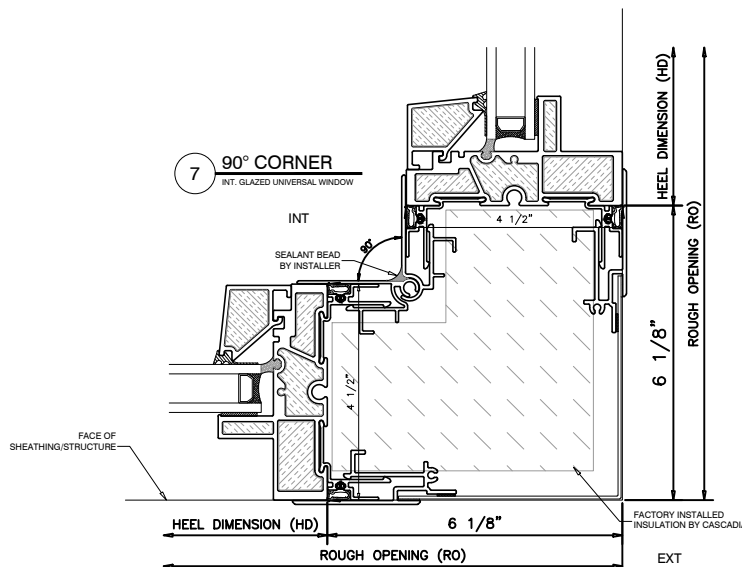

7 **90° CORNER**
INT. GLAZED UNIVERSAL WINDOW

PROJECT TITLE:

**UNIVERSAL
PUNCHED
WINDOWS**

ISSUE	DESCRIPTION	DATE
1	DRAFT DRAWINGS	FEB.1/19
2	VERSION 2	APR.28/20
3	VERSION 3	AUG.09/23
4	VERSION 4	DEC.18/28
5	VERSION 5	JUN.30/29

DRAWING

TITLE:

**INT. GLAZED
WINDOW DETAILS**

SCALE: N.T.S.

DATE: JULY 30, 2026

DRAWN BY: CH

PROJECT #:

DRAWING NO.:

UW3

PROJECT TITLE:

UNIVERSAL
PUNCHED
WINDOWS

ISSUE	DESCRIPTION	DATE
1	DRAFT DRAWINGS	FEB.1/19
2	VERSION 2	APR.28/20
3	VERSION 3	AUG.09/23
4	VERSION 4	DEC.18/28
5	VERSION 5	JUN.30/26

DRAWING

TITLE:

INSWING
WINDOW DETAILS

SCALE: N.T.S.


DATE: JULY 30, 2026

DRAWN BY: CH

PROJECT #:


DRAWING NO.:

UW4


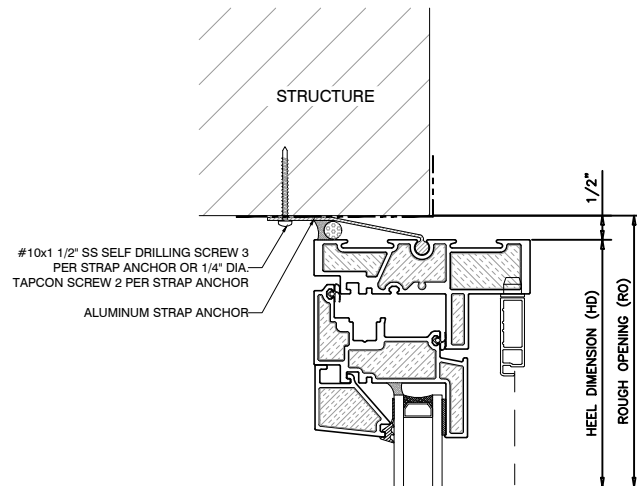


1 OPERABLE HEAD
INSWING UNIVERSAL WINDOW


NOTE: OPTIONAL SILL
ANGLE BEAUTY CAP IS
AVAILABLE FOR AN
ADDITIONAL COST

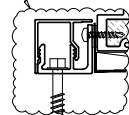


2 OPERABLE SILL
INSWING UNIVERSAL WINDOW

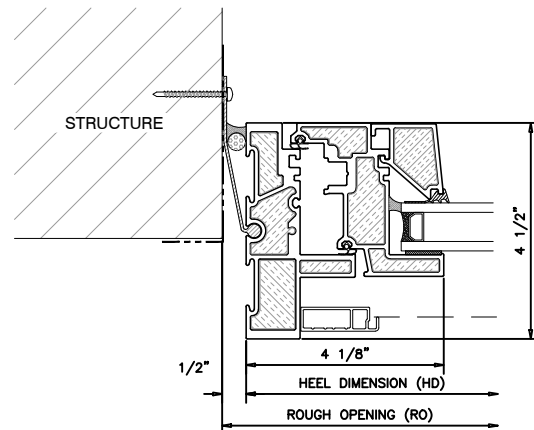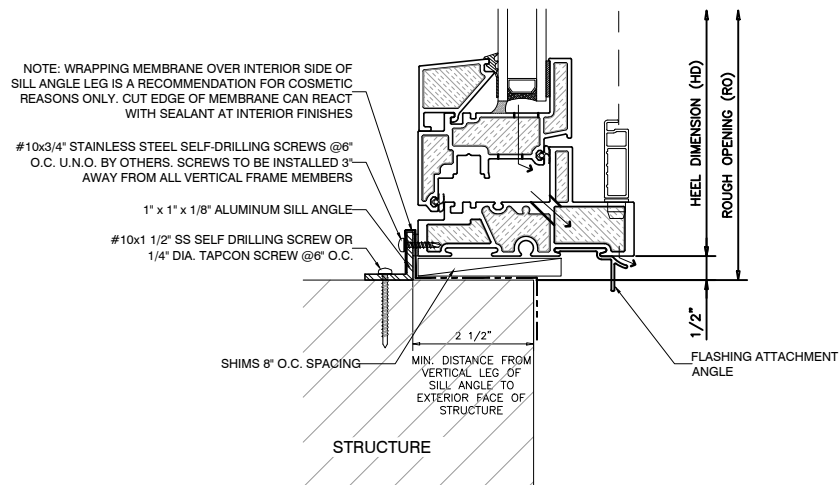


4 OPERABLE JAMB
INSWING UNIVERSAL WINDOW

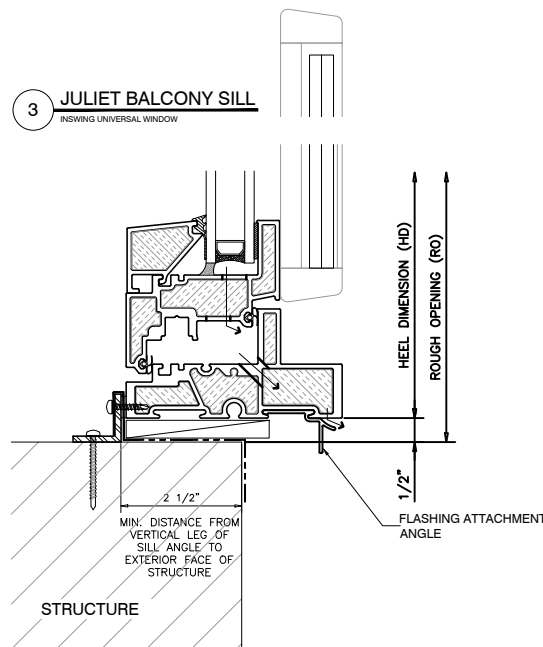


3 JULIET BALCONY SILL
INSWING UNIVERSAL WINDOW

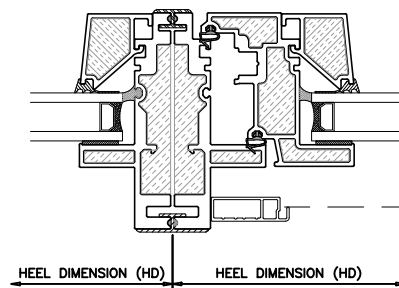

5 VERTICAL COUPLER
INSWING UNIVERSAL WINDOW

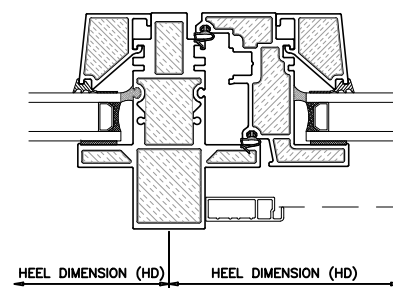

6 VERTICAL MULLION
INSWING UNIVERSAL WINDOW

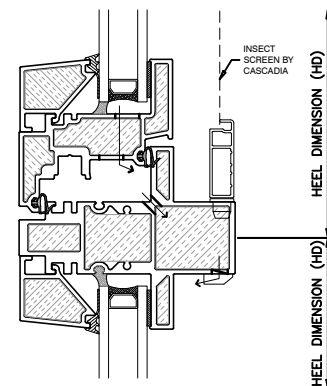

7 HORIZONTAL MULLION
INSWING UNIVERSAL WINDOW