
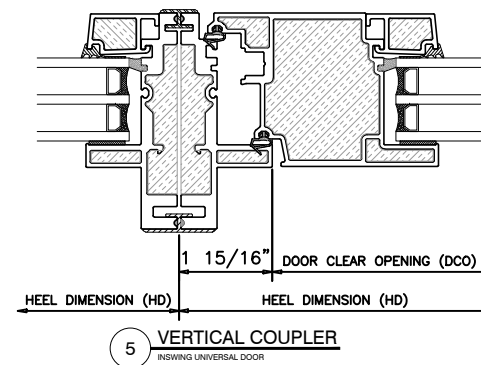


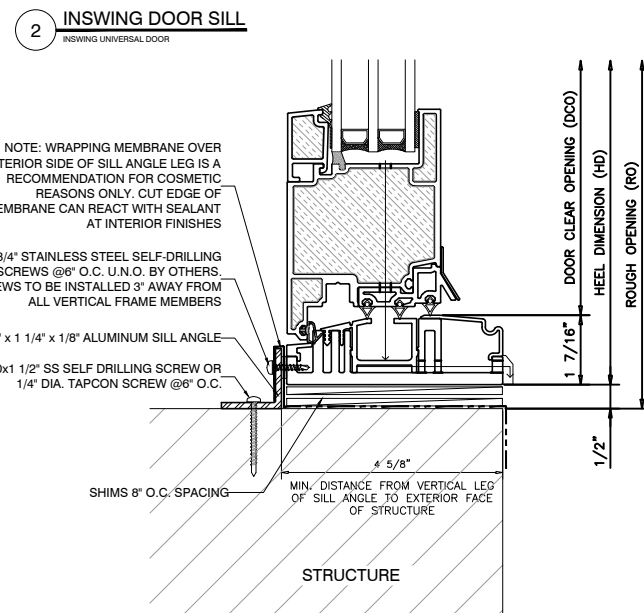

NOTE: OPTIONAL SILL
ANGLE BEAUTY CAP IS
AVAILABLE FOR AN
ADDITIONAL COST

PROJECT TITLE:

UNIVERSAL PUNCHED WINDOWS

ISSUE	DESCRIPTION	DATE
1	DRAFT DRAWINGS	FEB.1/19
2	VERSION 2	APR.26/20
3	VERSION 3	AUG.09/23
4	VERSION 4	DEC.18/25
5	VERSION 5	JUN.30/26

DRAWING TITLE:

INSURING DOOR DETAILS

SCALE: N.T.S.	DRAWING NO.: UW6
DATE: JULY 30, 2026	
DRAWN BY: CH	
PROJECT #:	