




1 INSWING DOOR HEAD
INSWING UNIVERSAL DOOR

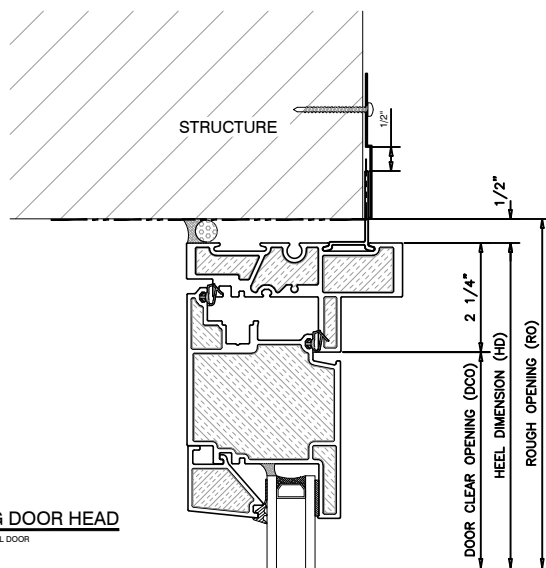


2 INSWING DOOR SILL
INSWING UNIVERSAL DOOR

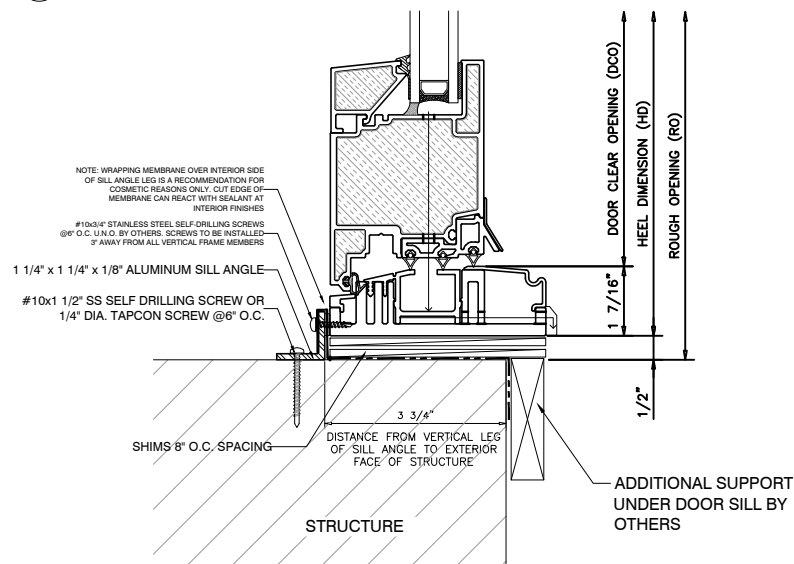


3 INSWING DOOR JAMB - NON HINGED
INSWING UNIVERSAL DOOR

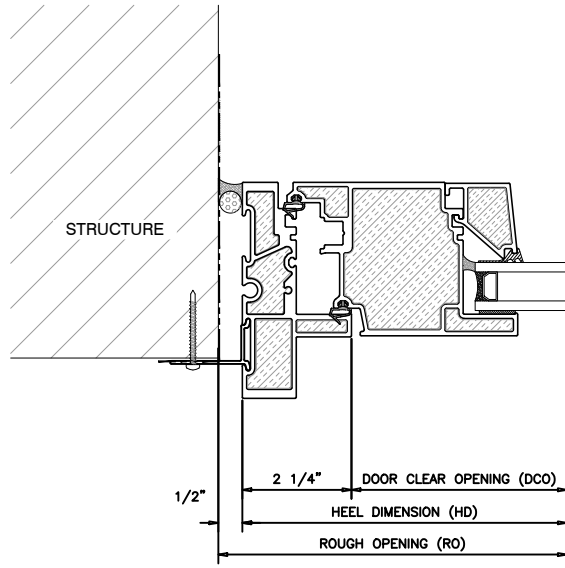

4 INSWING DOOR JAMB - HINGED
INSWING UNIVERSAL DOOR

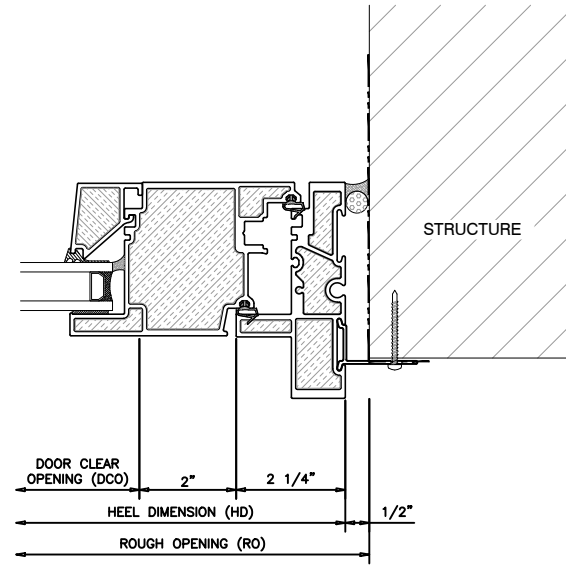

5 VERTICAL COUPLER
INSWING UNIVERSAL DOOR

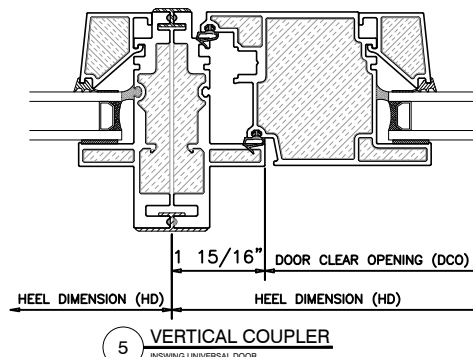

PROJECT TITLE:

UNIVERSAL
PUNCHED
WINDOWS

ISSUE	DESCRIPTION	DATE
1	DRAFT DRAWINGS	FEB.1/19
2	VERSION 2	APR.28/20
3	VERSION 3	AUG.09/23
4	VERSION 4	DEC.18/28
5	VERSION 5	JUN.30/28

DRAWING

TITLE:

INSWING
DOOR DETAILS

SCALE: N.T.S.

DATE: JULY 30, 2026

DRAWN BY: CH

PROJECT #:

DRAWING NO.:



NFS6

1 INWARD SLIDING DOOR HEAD

INWARD SLIDING UNIVERSAL DOOR

2 INWARD SLIDING DOOR SILL

INWARD SLIDING UNIVERSAL DOOR

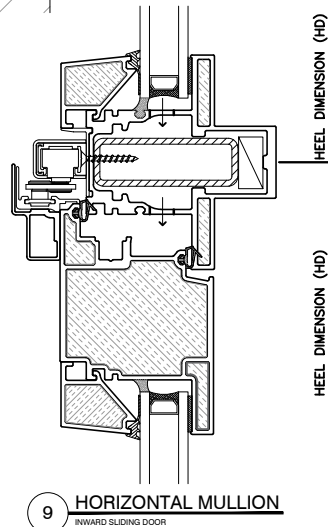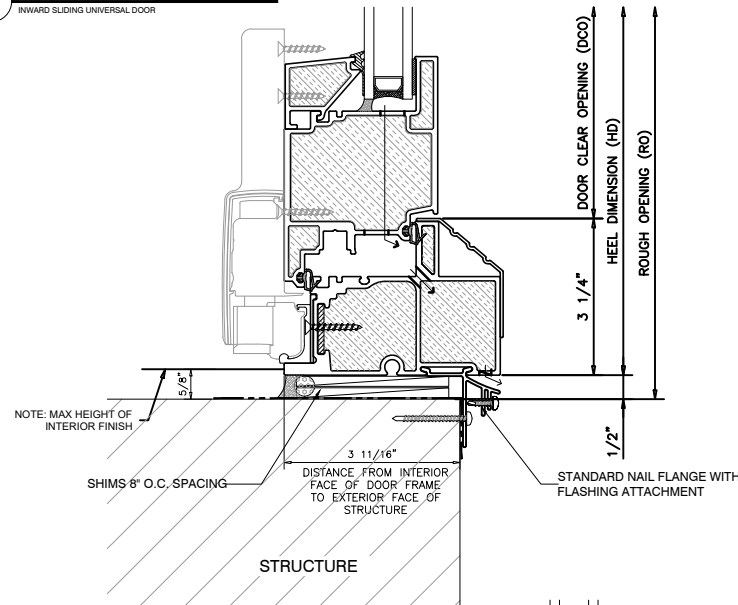

9 HORIZONTAL MULLION



INWARD SLIDING DOOR

3 SLIDE-IN FIXED HEAD

INWARD SLIDING UNIVERSAL DOOR

4 SLIDE-IN FIXED SILL

INWARD SLIDING UNIVERSAL DOOR

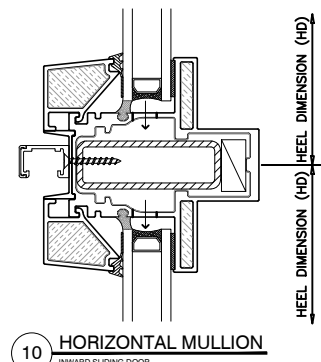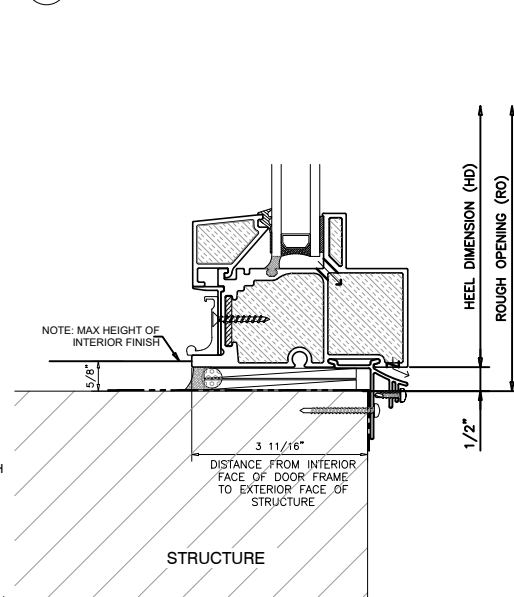

10 HORIZONTAL MULLION



INWARD SLIDING DOOR

5 SIDELITE FIXED HEAD

INWARD SLIDING UNIVERSAL DOOR


6 SIDELITE FIXED SILL

INWARD SLIDING UNIVERSAL DOOR

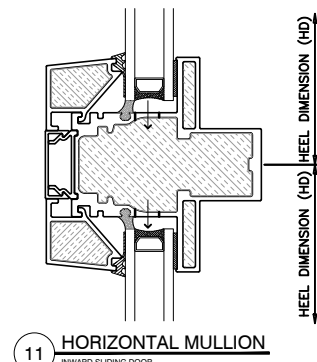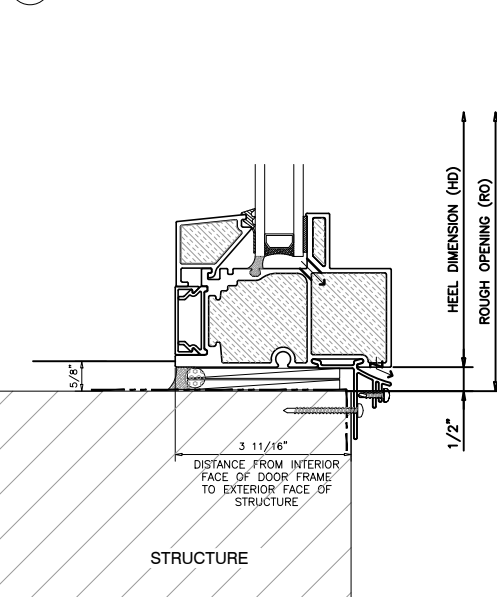


11 HORIZONTAL MULLION

INWARD SLIDING DOOR

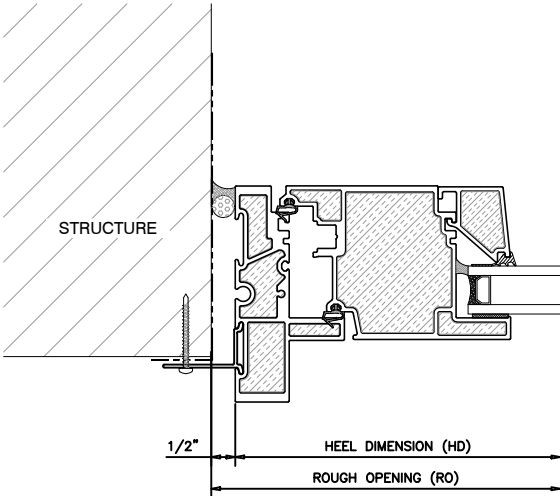

7 INWARD SLIDING DOOR JAMB

INWARD SLIDING UNIVERSAL DOOR

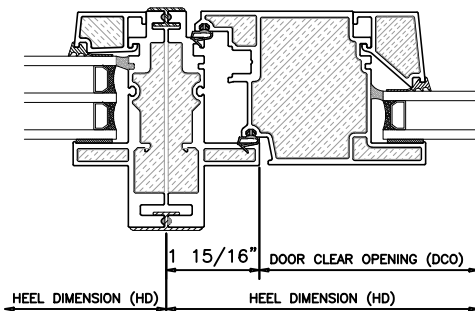

8 VERTICAL COUPLER

INWARD SLIDING UNIVERSAL DOOR

PROJECT TITLE:

UNIVERSAL PUNCHED WINDOWS

ISSUE	DESCRIPTION	DATE
1	DRAFT DRAWINGS	FEB.1/19
2	VERSION 2	APR.28/20
3	VERSION 3	AUG.09/23
4	VERSION 4	DEC.18/28
5	VERSION 5	JUN.30/26

DRAWING

TITLE:

INWARD SLIDING DOOR DETAILS

SCALE: N.T.S.

DATE: JULY 30, 2026

DRAWN BY: CH

PROJECT #:

DRAWING NO.:

NFS7

UNIVERSAL PUNCHED WINDOWS


REVERSED NAIL FLANGE DETAILS

PROJECT TITLE:
UNIVERSAL
PUNCHED
WINDOWS


ISSUE	DESCRIPTION	DATE
1	DRAFT DRAWINGS	FEB.1/19
2	VERSION 2	APR.28/20
3	VERSION 3	AUG.09/23
4	VERSION 4	DEC.18/26
5	VERSION 5	JUN.30/28

DRAWING
TITLE:
REVERSED NAIL
FLANGE DETAILS


SCALE: N.T.S.	DRAWING NO.:
DATE: JULY 30, 2026	NFR0
DRAWN BY: CH	
PROJECT #:	

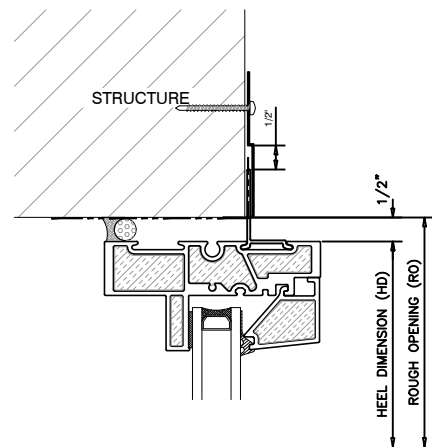


1 **FIXED HEAD**
EXT. GLAZED UNIVERSAL WINDOW

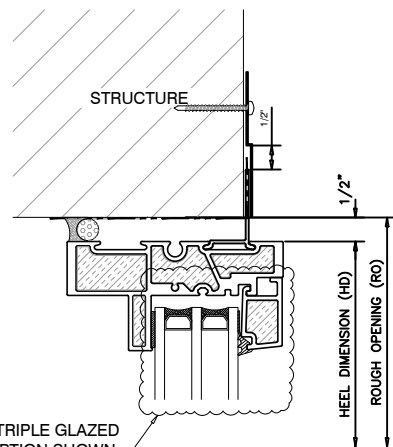


3 **FIXED HEAD**
EXT. GLAZED UNIVERSAL WINDOW
TRIPLE GLAZED
OPTION SHOWN.
AVAILABLE FOR ALL
DETAILS.

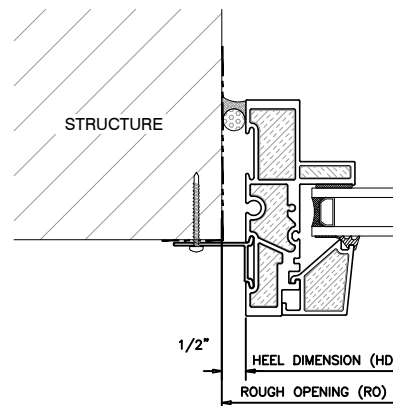


5 **FIXED JAMB**
EXT. GLAZED UNIVERSAL WINDOW

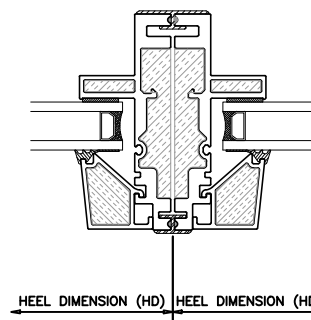


6 **VERTICAL COUPLER**
EXT. GLAZED UNIVERSAL WINDOW

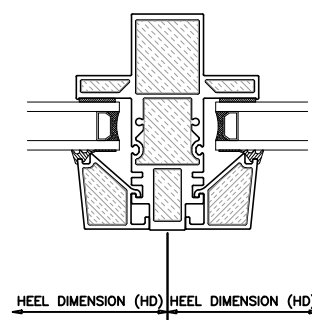

7 **VERTICAL MULLION**
EXT. GLAZED UNIVERSAL WINDOW


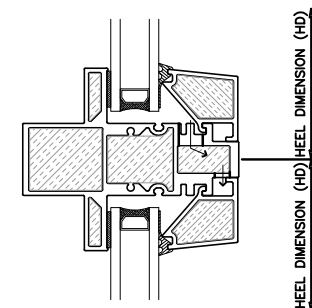


8 **HORIZONTAL MULLION**
EXT. GLAZED UNIVERSAL WINDOW

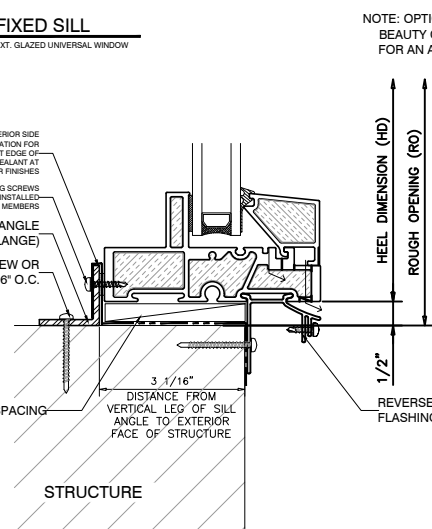

2 **FIXED SILL**
EXT. GLAZED UNIVERSAL WINDOW

NOTE: OPTIONAL SILL ANGLE
BEAUTY CAP IS AVAILABLE
FOR AN ADDITIONAL COST

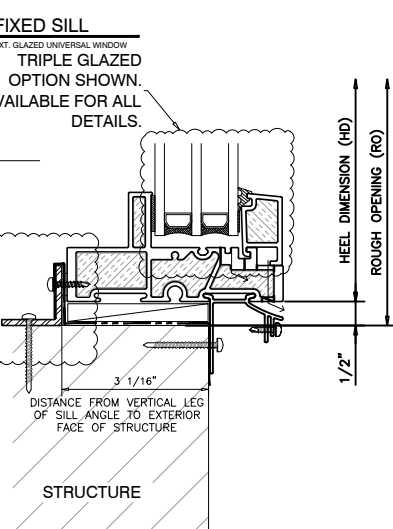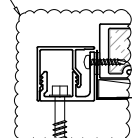

4 **FIXED SILL**
EXT. GLAZED UNIVERSAL WINDOW
TRIPLE GLAZED
OPTION SHOWN.
AVAILABLE FOR ALL
DETAILS.

NOTE: WRAPPING MEMBRANE OVER INTERIOR SIDE
OF SILL ANGLE LEG IS A RECOMMENDATION FOR
COSMETIC REASONS ONLY. CUT EDGE OF
MEMBRANE CAN REACT WITH SEALANT AT
INTERIOR FINISHES
#10x1/4" STAINLESS STEEL SELF-DRILLING SCREWS
@6" O.C. U.N.D. BY OTHERS. SCREWS TO BE INSTALLED
3" AWAY FROM ALL VERTICAL FRAME MEMBERS
1 1/4" x 1 1/4" x 1/8" ALUMINUM SILL ANGLE
(OPTIONAL AT NAIL FLANGE)
#10x1 1/2" SS SELF-DRILLING SCREW OR
1/4" DIA. TAPCON SCREW @6" O.C.

SHIMS 8" O.C. SPACING

DISTANCE FROM
VERTICAL LEG OF SILL
ANGLE TO EXTERIOR
FACE OF STRUCTURE

REVERSED NAIL FLANGE WITH
FLASHING ATTACHMENT

DISTANCE FROM VERTICAL LEG
OF SILL ANGLE TO EXTERIOR
FACE OF STRUCTURE

PROJECT TITLE:

UNIVERSAL PUNCHED WINDOWS

ISSUE	DESCRIPTION	DATE
1	DRAFT DRAWINGS	FEB.1/19
2	VERSION 2	APR.28/20
3	VERSION 3	AUG.09/23
4	VERSION 4	DEC.18/28
5	VERSION 5	JUN.30/26

DRAWING

TITLE:

EXT. GLAZED
WINDOW DETAILS

SCALE: N.T.S.


DATE: JULY 30, 2026

DRAWN BY: CH


PROJECT #:

DRAWING NO.:


NFR1

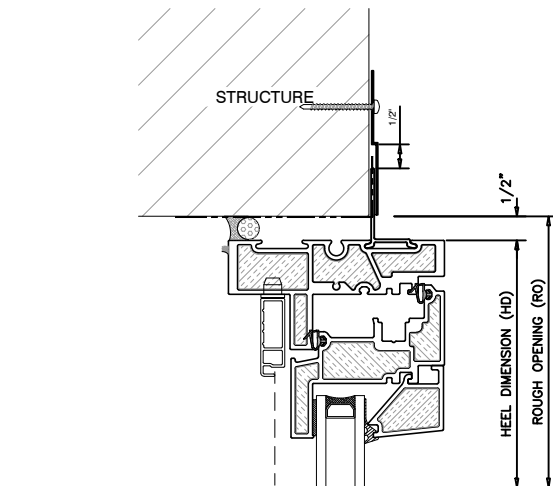


1 OPERABLE HEAD
OUTSWING UNIVERSAL WINDOW

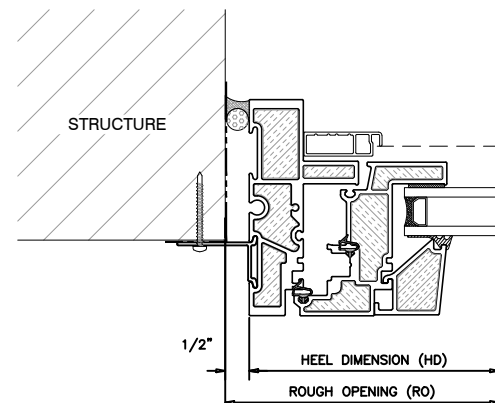


3 OPERABLE JAMB
OUTSWING UNIVERSAL WINDOW

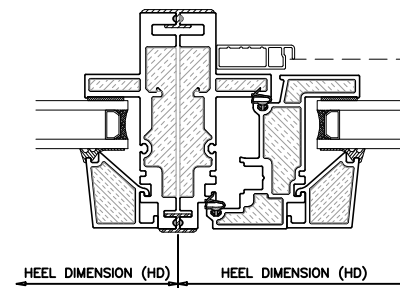


4 VERTICAL COUPLER
OUTSWING UNIVERSAL WINDOW

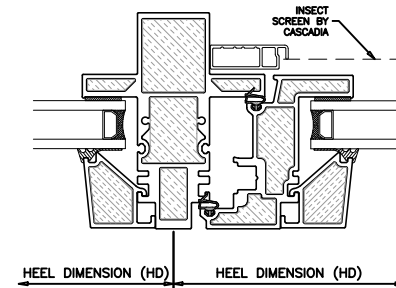

5 VERTICAL MULLION
OUTSWING UNIVERSAL WINDOW

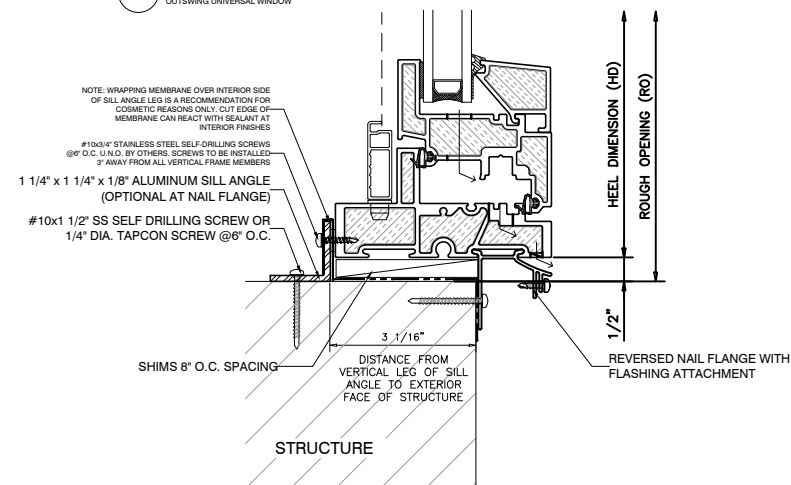

2 OPERABLE SILL
OUTSWING UNIVERSAL WINDOW

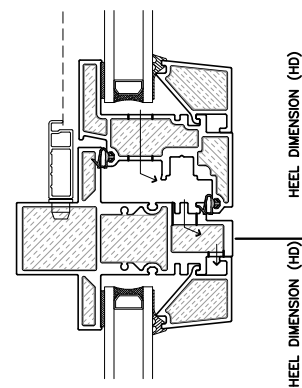

6 HORIZONTAL MULLION
OUTSWING UNIVERSAL WINDOW

PROJECT TITLE:

UNIVERSAL PUNCHED WINDOWS

ISSUE	DESCRIPTION	DATE
1	DRAFT DRAWINGS	FEB.1/19
2	VERSION 2	APR.28/20
3	VERSION 3	AUG.09/23
4	VERSION 4	DEC.18/28
5	VERSION 5	JUN.30/26

DRAWING

TITLE:

OUTSWING WINDOW DETAILS

SCALE: N.T.S.


DATE: JULY 30, 2026

DRAWN BY: CH

PROJECT #:


DRAWING NO.:

NFR2

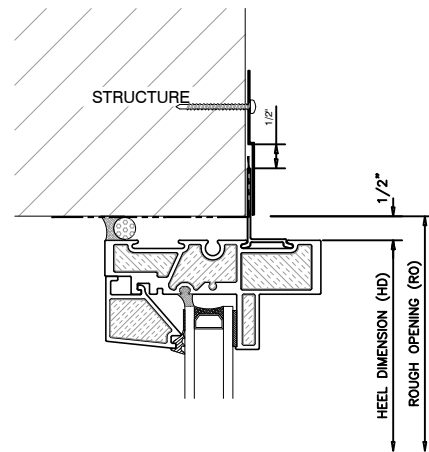


1 **FIXED HEAD**
INT. GLAZED UNIVERSAL WINDOW


2 **FIXED SILL**
INT. GLAZED UNIVERSAL WINDOW

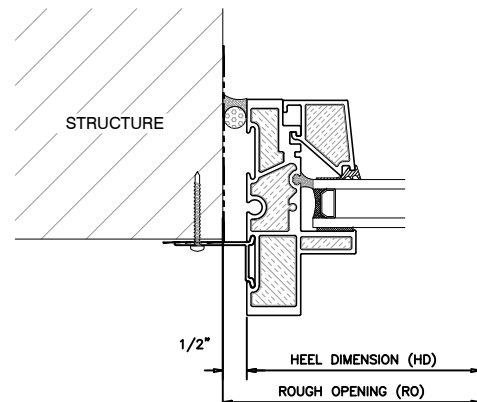



3 **FIXED JAMB**
INT. GLAZED UNIVERSAL WINDOW

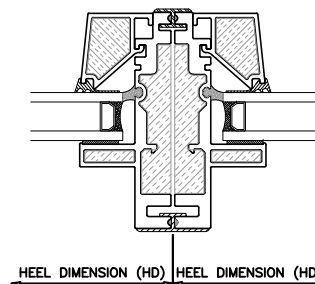

4 **VERTICAL COUPLER**
EXT. GLAZED UNIVERSAL WINDOW

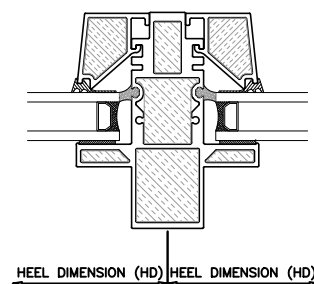

5 **VERTICAL MULLION**
INT. GLAZED UNIVERSAL WINDOW

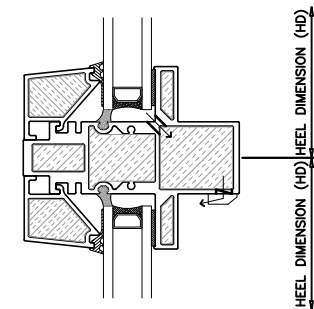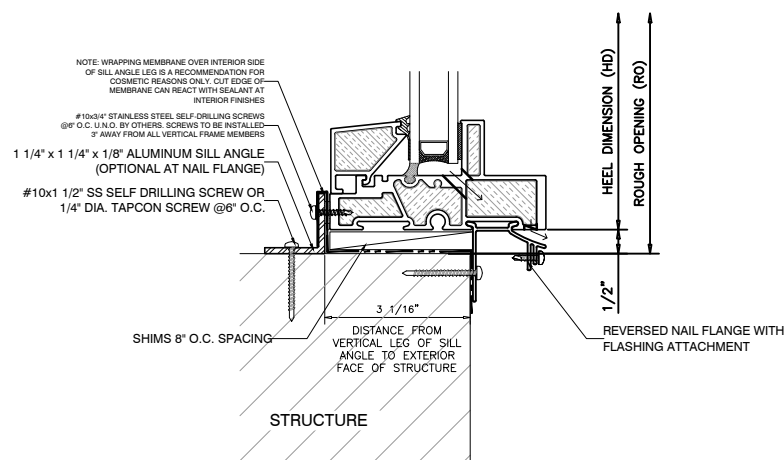

6 **HORIZONTAL MULLION**
INT. GLAZED UNIVERSAL WINDOW

PROJECT TITLE:

UNIVERSAL PUNCHED WINDOWS

ISSUE	DESCRIPTION	DATE
1	DRAFT DRAWINGS	FEB.1/19
2	VERSION 2	APR.28/20
3	VERSION 3	AUG.09/23
4	VERSION 4	DEC.18/28
5	VERSION 5	JUN.30/26

DRAWING

TITLE:

INT. GLAZED
WINDOW DETAILS

SCALE: N.T.S.


DATE: JULY 30, 2026

DRAWN BY: CH


PROJECT #:

DRAWING NO.:


NFR3

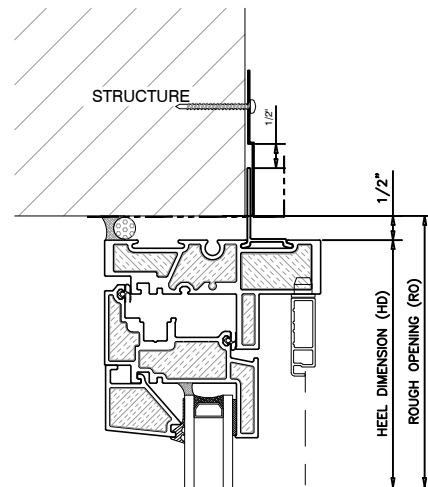


1 OPERABLE HEAD
INSWING UNIVERSAL WINDOW

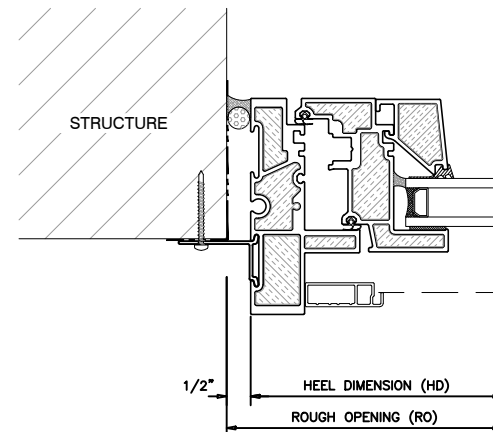


3 OPERABLE JAMB
INSWING UNIVERSAL WINDOW

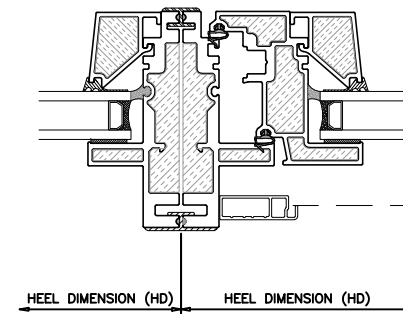


4 VERTICAL COUPLER
INSWING UNIVERSAL WINDOW

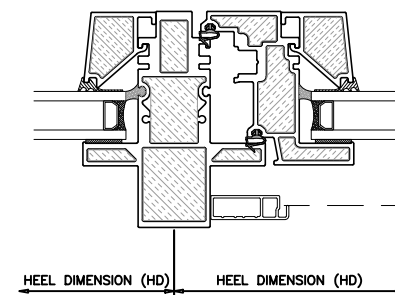

5 VERTICAL MULLION
INSWING UNIVERSAL WINDOW

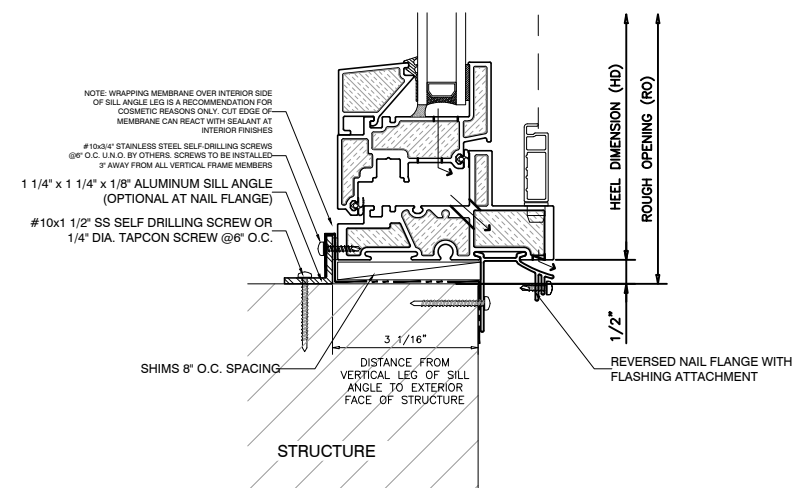

2 OPERABLE SILL
INSWING UNIVERSAL WINDOW

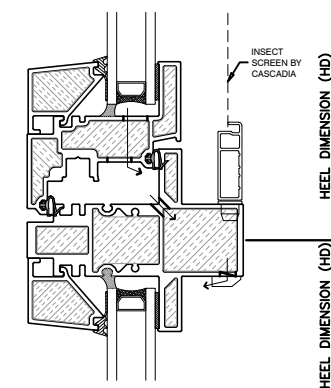

6 HORIZONTAL MULLION
INSWING UNIVERSAL WINDOW

PROJECT TITLE:

UNIVERSAL PUNCHED WINDOWS

ISSUE	DESCRIPTION	DATE
1	DRAFT DRAWINGS	FEB.1/19
2	VERSION 2	APR.28/20
3	VERSION 3	AUG.09/23
4	VERSION 4	DEC.18/28
5	VERSION 5	JUN.30/28

DRAWING
TITLE:

INSWING
WINDOW DETAILS

SCALE: N.T.S.


DATE: JULY 30, 2026

DRAWN BY: CH

PROJECT #:



DRAWING NO.:

NFR4

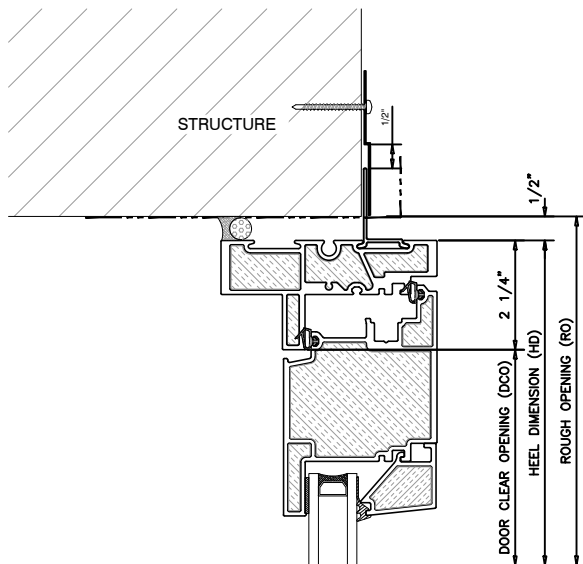


1 OUTSWING DOOR HEAD
OUTSWING UNIVERSAL DOOR


2 OUTSWING DOOR SILL
OUTSWING UNIVERSAL DOOR

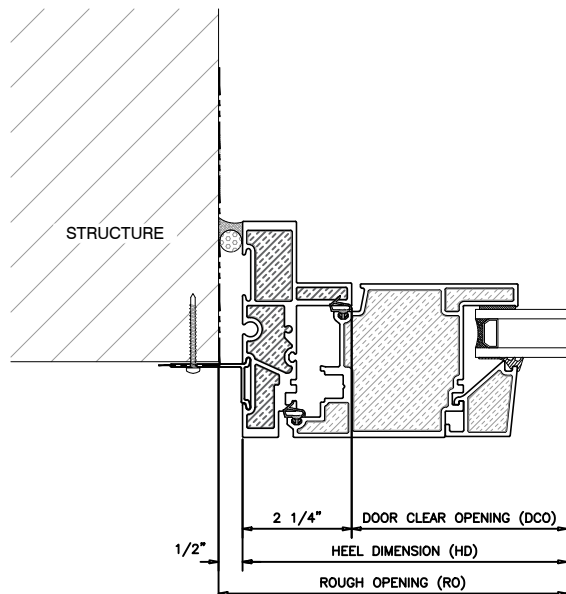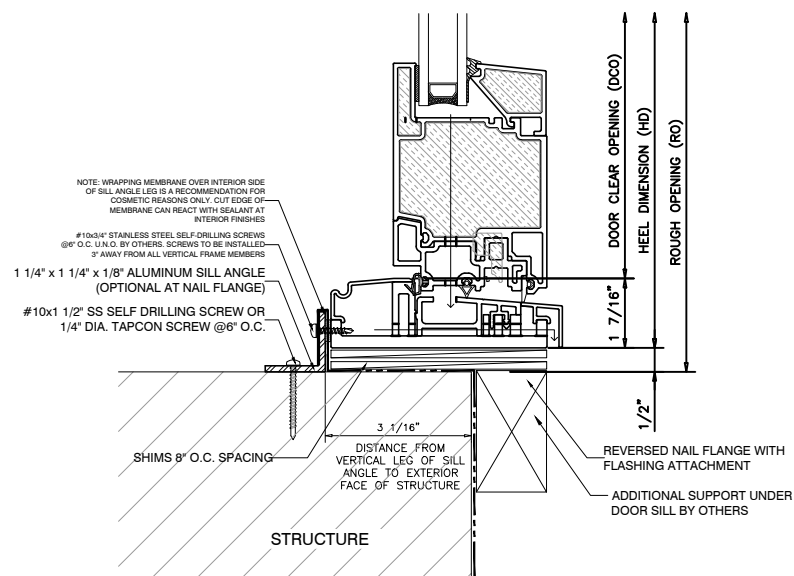

3 OUTSWING DOOR HANDLE JAMB
OUTSWING UNIVERSAL DOOR

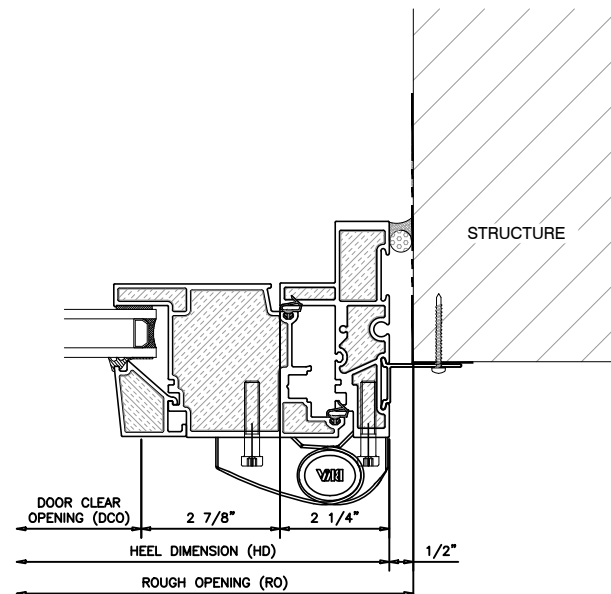

4 OUTSWING DOOR HINGE JAMB
OUTSWING UNIVERSAL DOOR

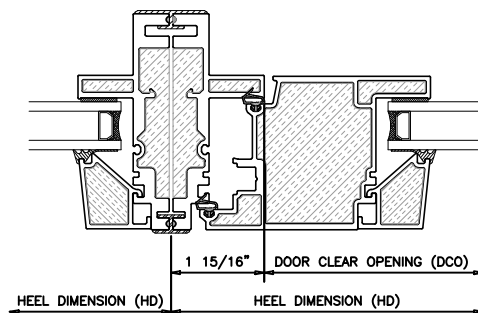

5 VERTICAL COUPLER
OUTSWING UNIVERSAL DOOR

PROJECT TITLE:

UNIVERSAL
PUNCHED
WINDOWS

ISSUE	DESCRIPTION	DATE
1	DRAFT DRAWINGS	FEB.1/19
2	VERSION 2	APR.28/20
3	VERSION 3	AUG.09/23
4	VERSION 4	DEC.18/28
5	VERSION 5	JUN.30/26

DRAWING

TITLE:

OUTSWING
DOOR DETAILS

SCALE: N.T.S.

DATE: JULY 30, 2026


DRAWN BY: CH

PROJECT #:


DRAWING NO.:

NFR5


1 INSWING DOOR HEAD
INSWING UNIVERSAL DOOR

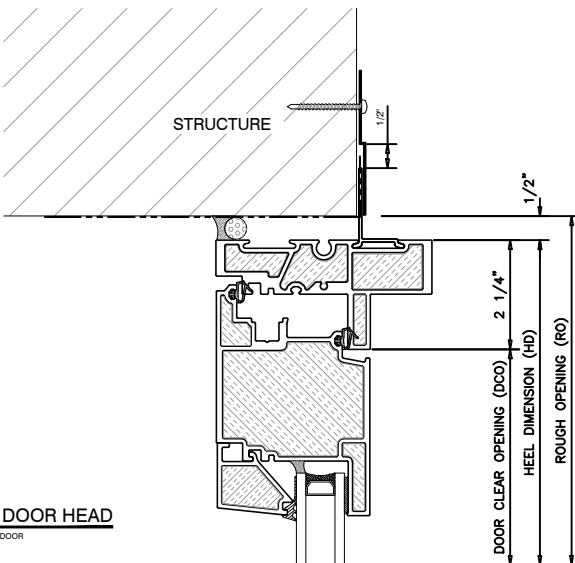


2 INSWING DOOR SILL
INSWING UNIVERSAL DOOR

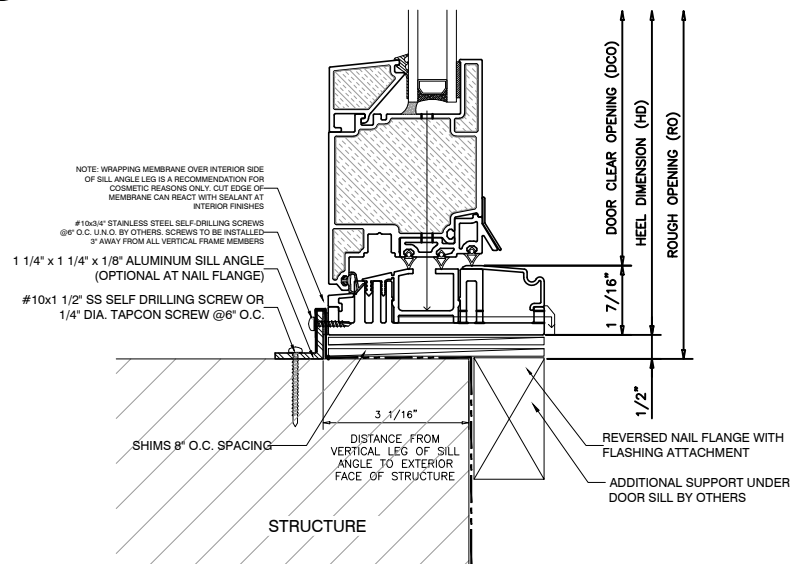


3 INSWING DOOR JAMB - NON HINGED
INSWING UNIVERSAL DOOR

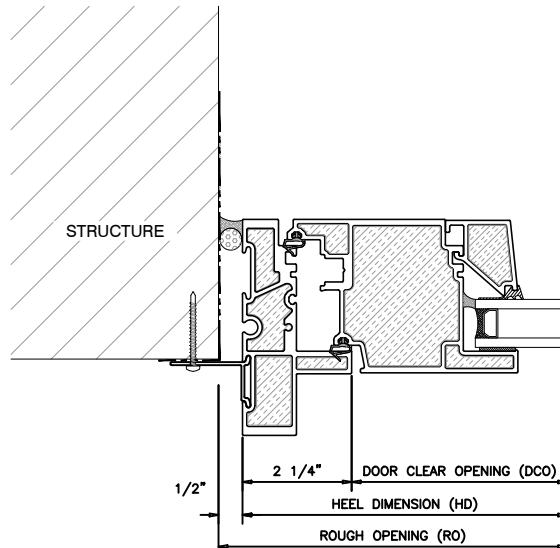

4 INSWING DOOR JAMB - HINGED
INSWING UNIVERSAL DOOR

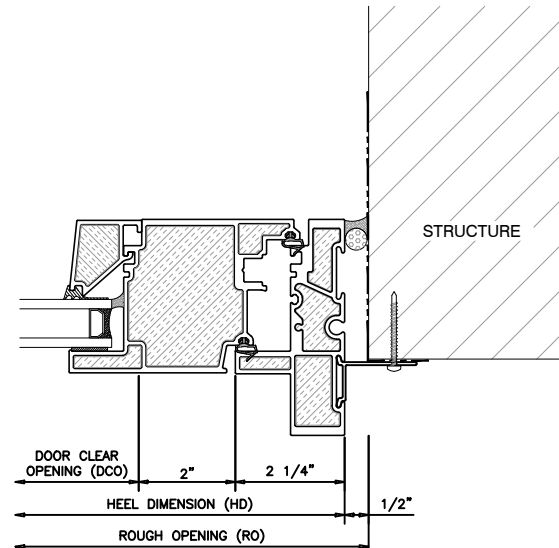

5 VERTICAL COUPLER
INSWING UNIVERSAL DOOR

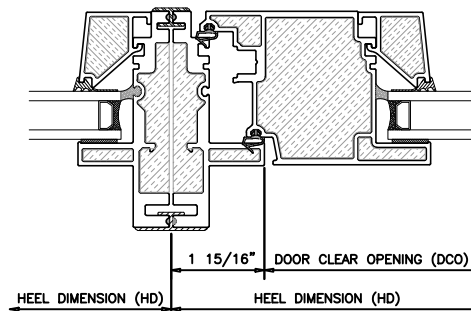

PROJECT TITLE:

UNIVERSAL
PUNCHED
WINDOWS

ISSUE	DESCRIPTION	DATE
1	DRAFT DRAWINGS	FEB.1/19
2	VERSION 2	APR.28/20
3	VERSION 3	AUG.09/23
4	VERSION 4	DEC.18/28
5	VERSION 5	JUN.30/28

DRAWING

TITLE:

INSWING
DOOR DETAILS

SCALE: N.T.S.

DATE: JULY 30, 2026

DRAWN BY: CH

PROJECT #:

DRAWING NO.:

NFR6

UNIVERSAL PUNCHED WINDOWS


VENT ADAPTER DETAILS

PROJECT TITLE:
UNIVERSAL
PUNCHED
WINDOWS

ISSUE	DESCRIPTION	DATE
1	DRAFT DRAWINGS	FEB.1/19
2	VERSION 2	APR.28/20
3	VERSION 3	AUG.09/23
4	VERSION 4	DEC.18/28
5	VERSION 5	JUN.30/28



DRAWING
TITLE:
VENT ADAPTER
WINDOW DETAILS

SCALE: N.T.S.	DRAWING NO.:
DATE: JULY 30, 2026	VA0
DRAWN BY: CH	
PROJECT #:	

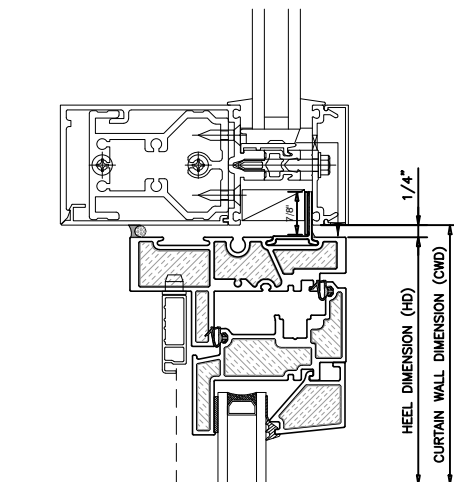


1 OPERABLE HEAD
OUTSWING UNIVERSAL WINDOW

2 OPERABLE SILL
OUTSWING UNIVERSAL WINDOW

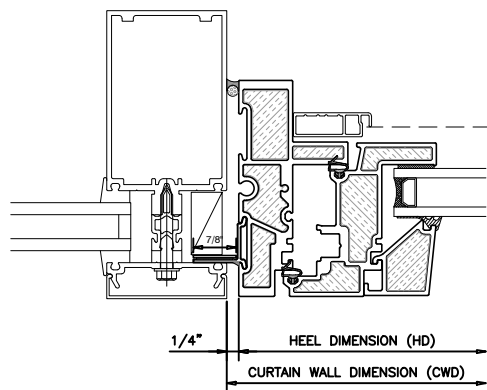
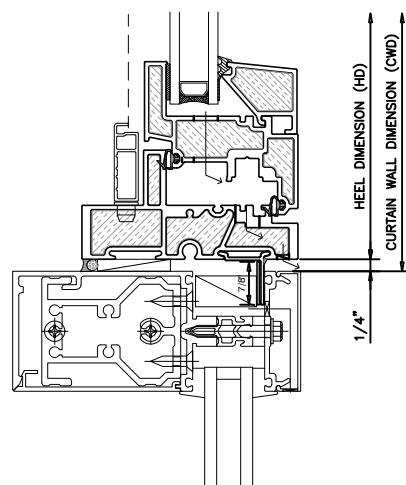


3 OPERABLE JAMB
OUTSWING UNIVERSAL WINDOW

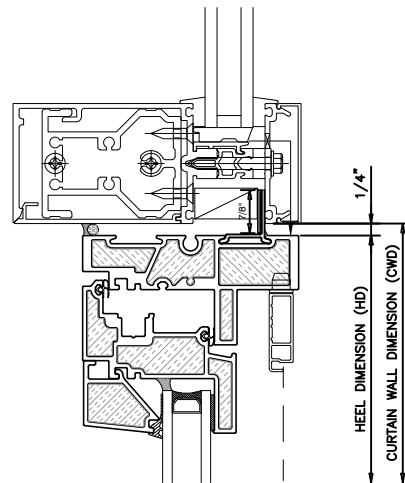

4 OPERABLE HEAD
INSWING UNIVERSAL WINDOW

5 OPERABLE SILL
INSWING UNIVERSAL WINDOW

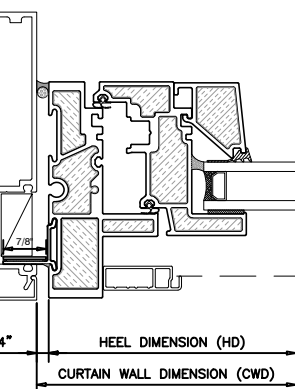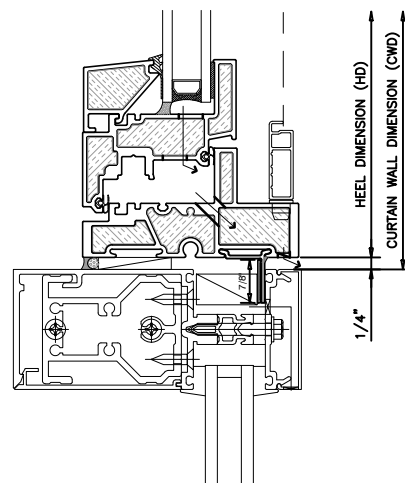

6 OPERABLE JAMB
INSWING UNIVERSAL WINDOW

PROJECT TITLE:

UNIVERSAL PUNCHED WINDOWS

ISSUE	DESCRIPTION	DATE
1	DRAFT DRAWINGS	FEB.1/19
2	VERSION 2	APR.28/20
3	VERSION 3	AUG.09/23
4	VERSION 4	DEC.18/28
5	VERSION 5	JUN.30/28

DRAWING

TITLE:

CURTAINWALL VENT ADAPTER

SCALE: N.T.S.




DATE: JULY 30, 2026

DRAWN BY: CH

PROJECT #:

DRAWING NO.:

VA1

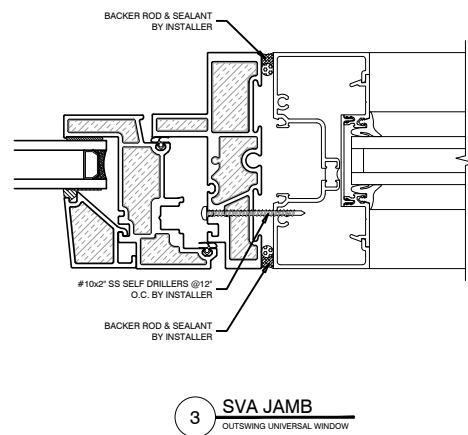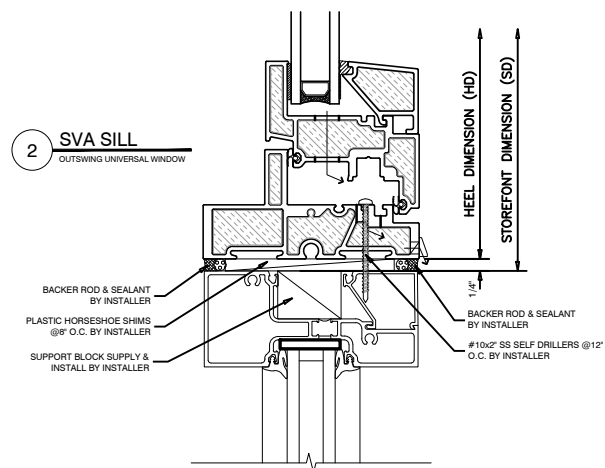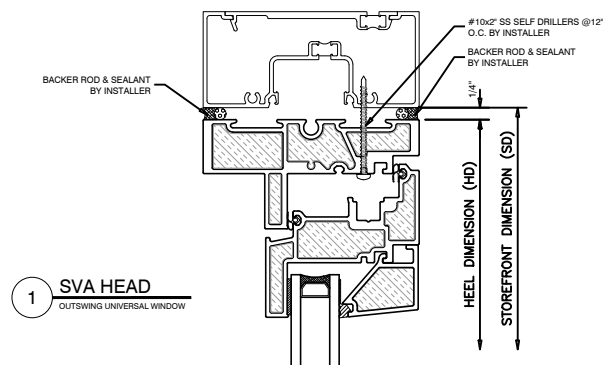

PROJECT TITLE:

UNIVERSAL
PUNCHED
WINDOWS

ISSUE	DESCRIPTION	DATE
1	DRAFT DRAWINGS	FEB.1/19
2	VERSION 2	APR.28/20
3	VERSION 3	AUG.09/23
4	VERSION 4	DEC.18/28
5	VERSION 5	JUN.30/28

DRAWING

TITLE:

STORE FRONT
VENT ADAPTER

SCALE: N.T.S.

DATE: JULY 30, 2026

DRAWN BY: CH

PROJECT #:

DRAWING NO.:

VA2

UNIVERSAL PUNCHED WINDOWS & WINDOW WALL


DOOR INSERT BY OTHERS DETAILS

PROJECT TITLE:
UNIVERSAL
PUNCHED
WINDOWS

ISSUE	DESCRIPTION	DATE
1	DRAFT DRAWINGS	FEB.1/19
2	VERSION 2	APR.28/20
3	VERSION 3	AUG.09/23
4	VERSION 4	DEC.18/28
5	VERSION 5	JUN.30/28



DRAWING
TITLE:
DOOR INSERTS
BY OTHERS

SCALE: N.T.S.	DRAWING NO.:
DATE: JULY 30, 2026	DB00
DRAWN BY: CH	
PROJECT #:	

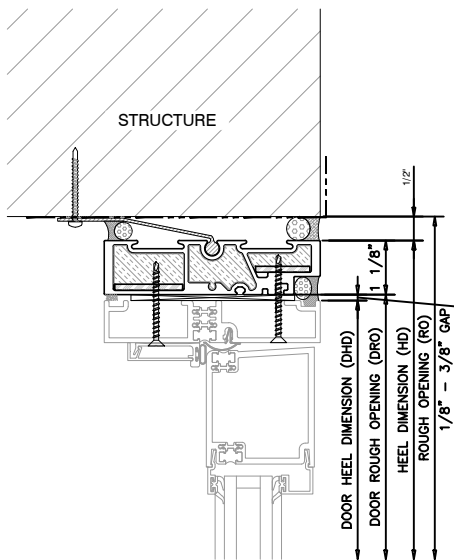


1 TYPICAL DOOR HEAD
EXT. GLAZED UNIVERSAL WINDOW - INSERT BY OTHERS


2 DOOR HEAD @ TRANSOM
EXT. GLAZED UNIVERSAL - INSERT BY OTHERS

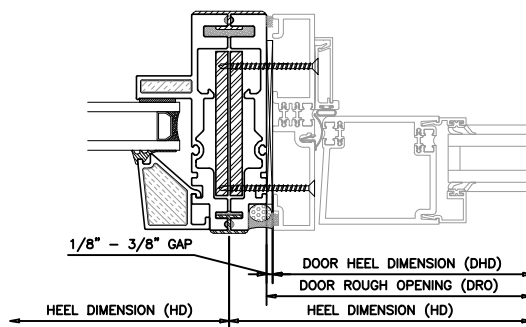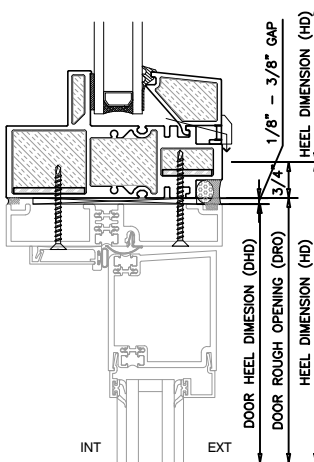


3 TYPICAL DOOR COUPLER
EXT. GLAZED UNIVERSAL - INSERT BY OTHERS

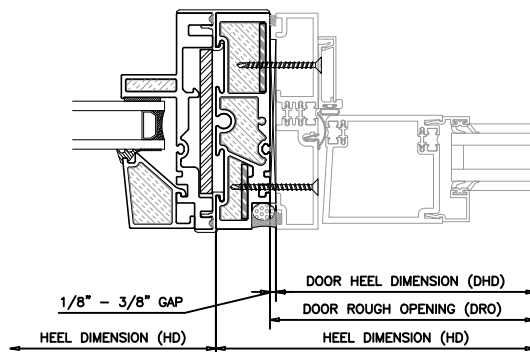

5 TYPICAL JCC DOOR COUPLER
EXT. GLAZED UNIVERSAL - INSERT BY OTHERS

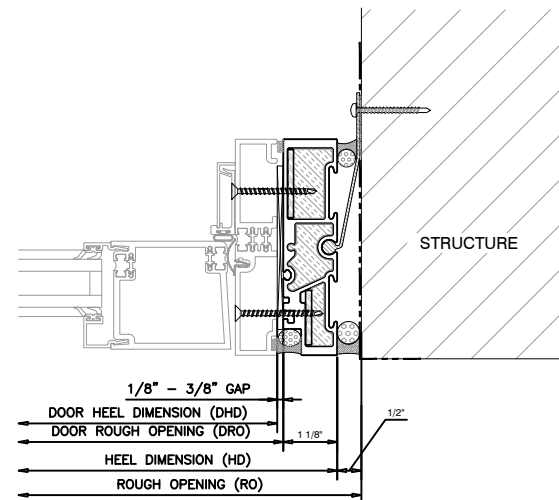

4 TYPICAL DOOR JAMB
EXT. GLAZED UNIVERSAL - INSERT BY OTHERS

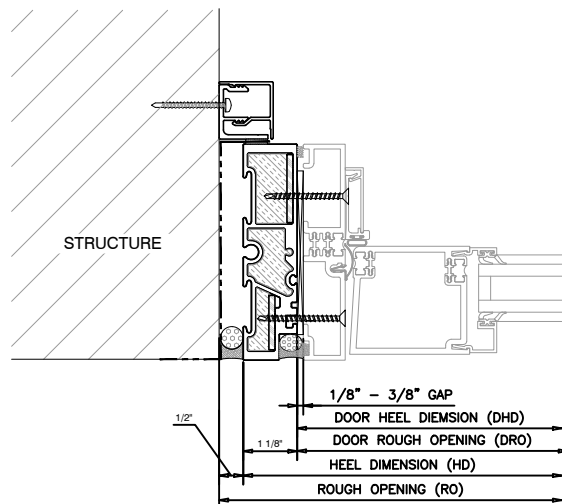

6 DOOR JAMB @ STEP
EXT. GLAZED UNIVERSAL - INSERT BY OTHERS

PROJECT TITLE:

UNIVERSAL
PUNCHED
WINDOWS

ISSUE	DESCRIPTION	DATE
1	DRAFT DRAWINGS	FEB.1/19
2	VERSION 2	APR.28/20
3	VERSION 3	AUG.08/23
4	VERSION 4	DEC.18/28
5	VERSION 5	JUN.30/28

DRAWING

TITLE:

DOOR INSERTS
BY OTHERS

SCALE: N.T.S.


DATE: JULY 30, 2026

DRAWN BY: CH


PROJECT #:

DRAWING NO.:


DBO1

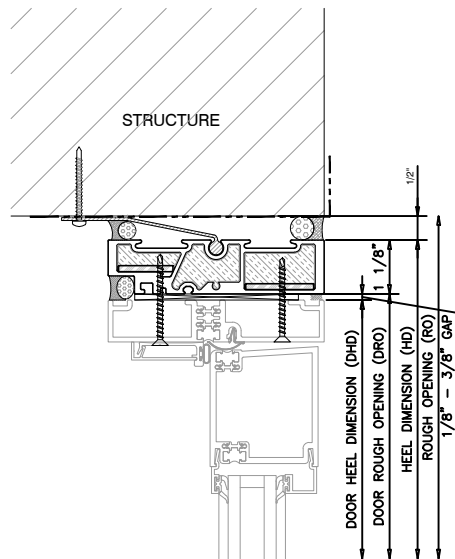


1 TYPICAL DOOR HEAD
INT. GLAZED UNIVERSAL - INSERT BY OTHERS

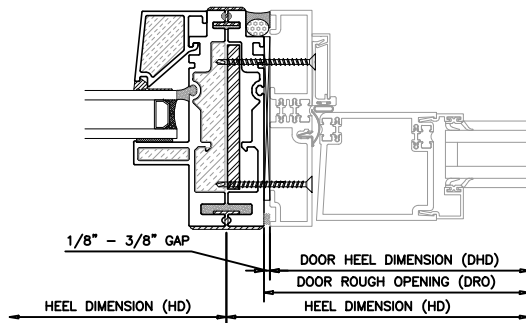


3 TYPICAL DOOR COUPLER
INT. GLAZED UNIVERSAL - INSERT BY OTHERS

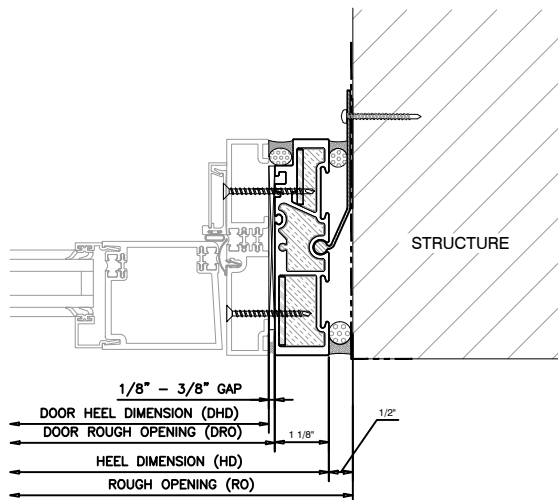


4 TYPICAL DOOR JAMB
INT. GLAZED UNIVERSAL - INSERT BY OTHERS

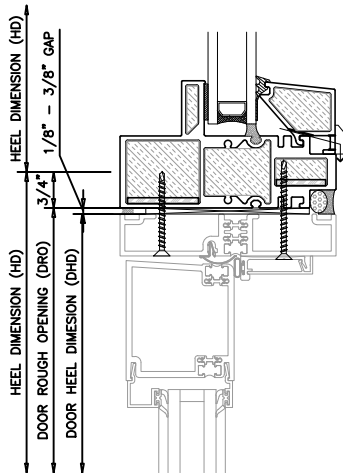

2 DOOR HEAD @ TRANSOM
INT. GLAZED UNIVERSAL - INSERT BY OTHERS

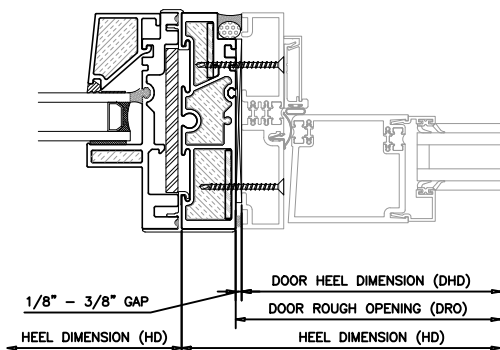

5 TYPICAL JCC DOOR COUPLER
INT. GLAZED UNIVERSAL - INSERT BY OTHERS

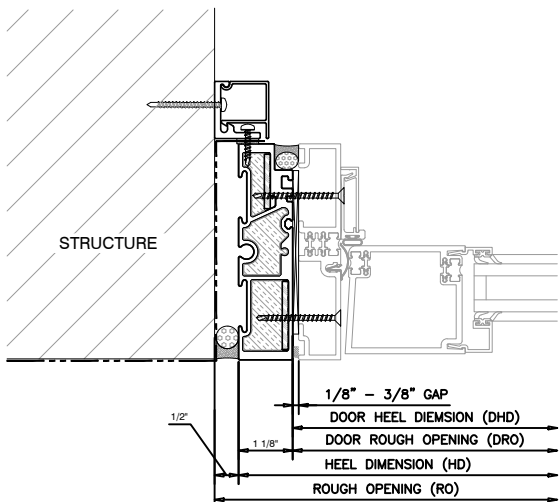

6 DOOR JAMB @ STEP
INT. GLAZED UNIVERSAL - INSERT BY OTHERS

PROJECT TITLE:

UNIVERSAL PUNCHED WINDOWS

ISSUE	DESCRIPTION	DATE
1	DRAFT DRAWINGS	FEB.1/19
2	VERSION 2	APR.28/20
3	VERSION 3	AUG.09/23
4	VERSION 4	DEC.18/28
5	VERSION 5	JUN.30/26

DRAWING

TITLE:

DOOR INSERTS
BY OTHERS

SCALE: N.T.S.


DATE: JULY 30, 2026

DRAWN BY: CH

PROJECT #:



DRAWING NO.:

DBO2

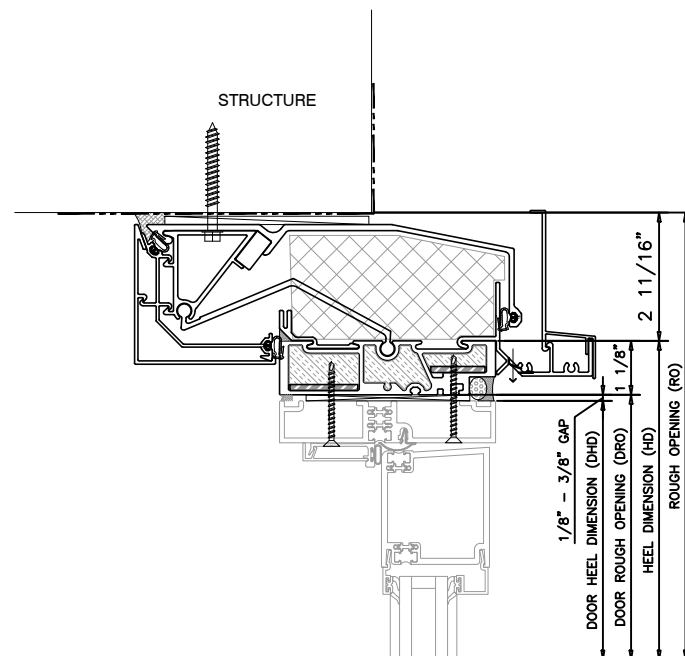


1 TYPICAL DOOR HEAD
UNIVERSAL WINDOW WALL - INSERT BY OTHERS

2 DOOR HEAD @ TRANSOM
UNIVERSAL WINDOW WALL - INSERT BY OTHERS

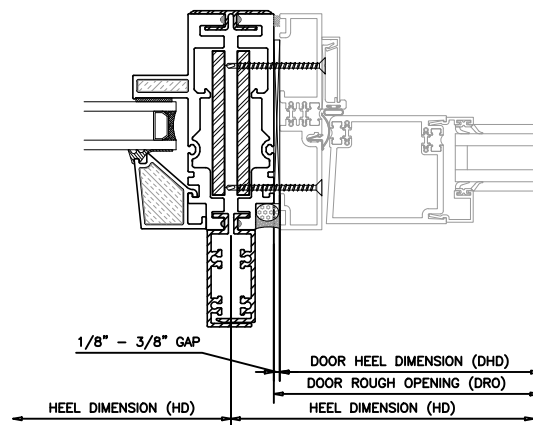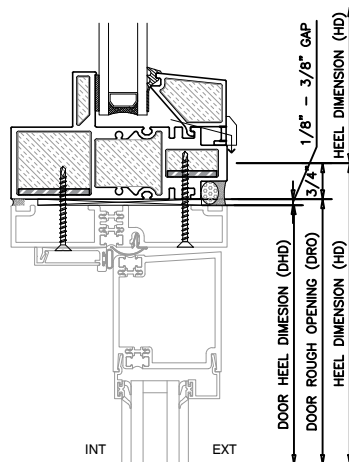

3 TYPICAL DOOR COUPLER
UNIVERSAL WINDOW WALL - INSERT BY OTHERS

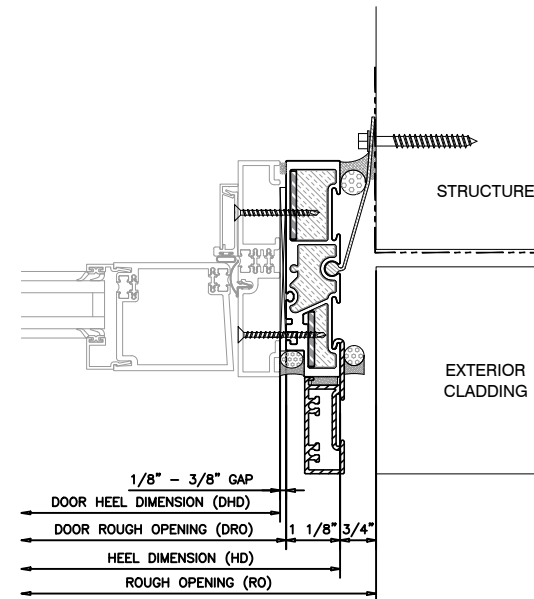

4 TYPICAL DOOR JAMB
UNIVERSAL WINDOW WALL - INSERT BY OTHERS

PROJECT TITLE:

UNIVERSAL
WINDOW
WALL

ISSUE	DESCRIPTION	DATE
1	DRAFT DRAWINGS	FEB.1/19
2	VERSION 2	APR.28/20
3	VERSION 3	AUG.09/23
4	VERSION 4	DEC.18/28
5	VERSION 5	JUN.30/28

DRAWING

TITLE:

DOOR INSERTS
BY OTHERS

SCALE: N.T.S.

DATE: JULY 30, 2026


DRAWN BY: CH

PROJECT #:


DRAWING NO.:

DBO3


1 INSWING DOOR HEAD
INSWING UNIVERSAL DOOR

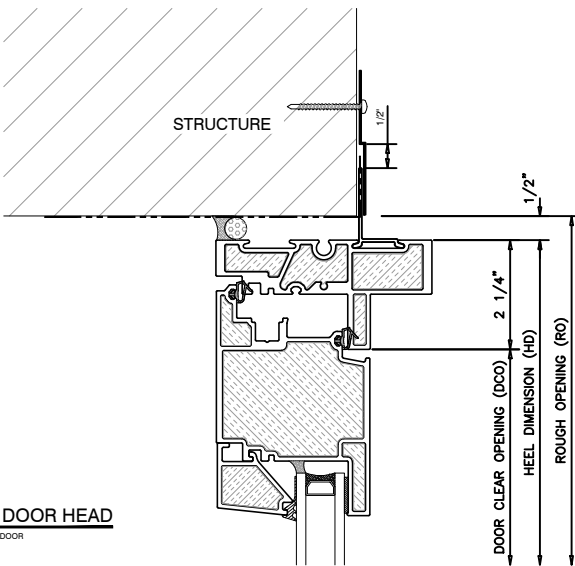


2 INSWING DOOR SILL
INSWING UNIVERSAL DOOR

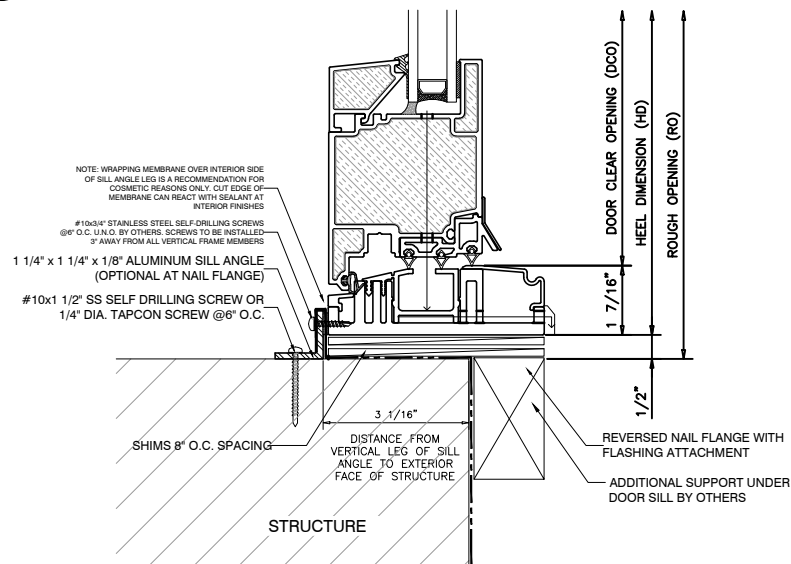


3 INSWING DOOR JAMB - NON HINGED
INSWING UNIVERSAL DOOR

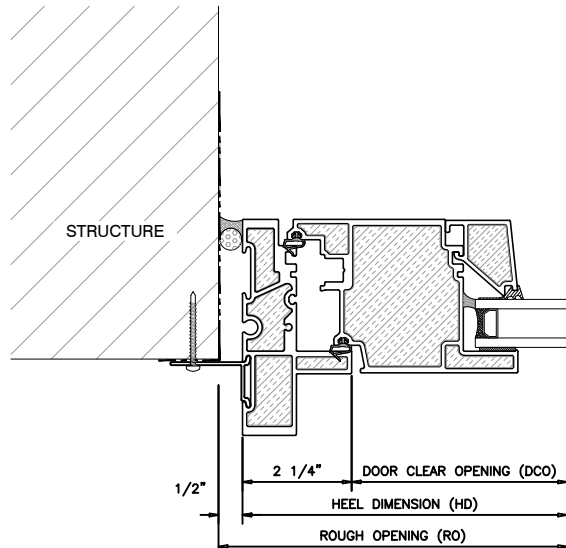

4 INSWING DOOR JAMB - HINGED
INSWING UNIVERSAL DOOR

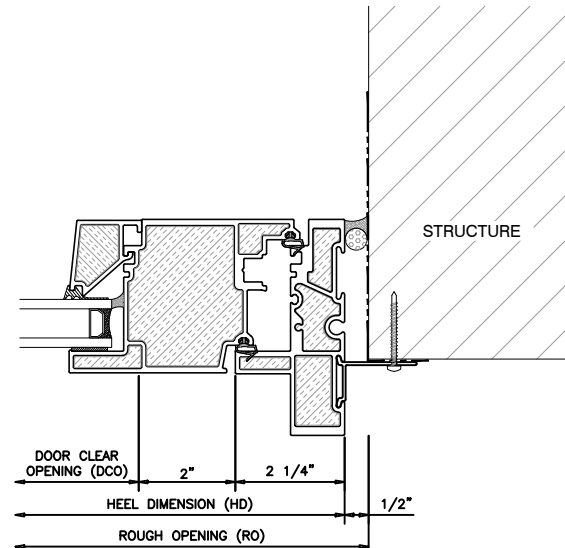

5 VERTICAL COUPLER
INSWING UNIVERSAL DOOR

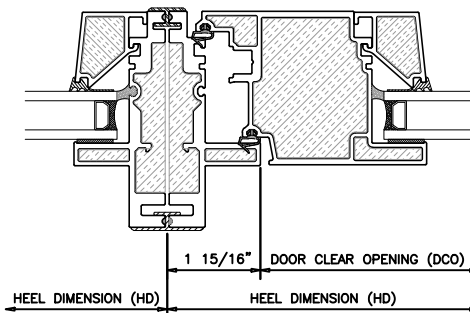

PROJECT TITLE:

UNIVERSAL
PUNCHED
WINDOWS

ISSUE	DESCRIPTION	DATE
1	DRAFT DRAWINGS	FEB.1/19
2	VERSION 2	APR.28/20
3	VERSION 3	AUG.09/23
4	VERSION 4	DEC.18/28
5	VERSION 5	JUN.30/28

DRAWING

TITLE:

INSWING
DOOR DETAILS

SCALE: N.T.S.

DATE: JULY 30, 2026

DRAWN BY: CH

PROJECT #:

DRAWING NO.:

NFR6