
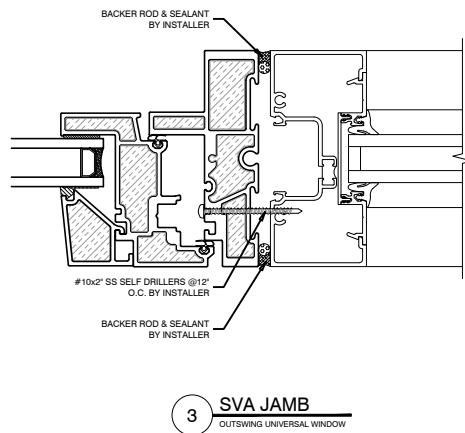
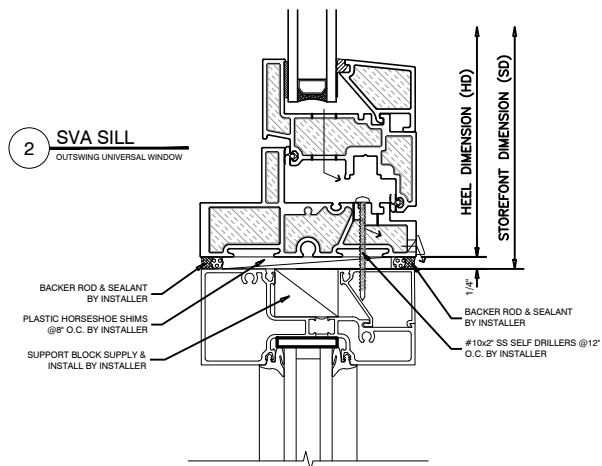


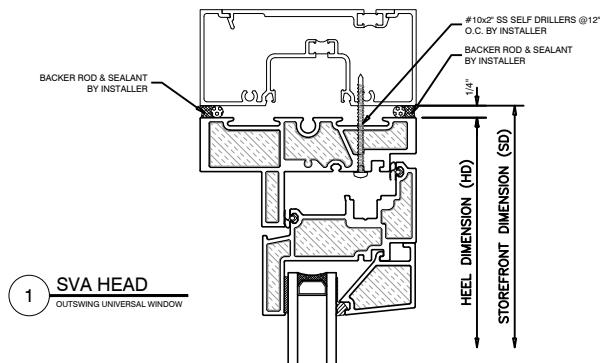

PROJECT TITLE:

UNIVERSAL PUNCHED WINDOWS

ISSUE	DESCRIPTION	DATE
1	DRAFT DRAWINGS	FEB.1/19
2	VERSION 2	APR.28/20
3	VERSION 3	AUG.09/23
4	VERSION 4	DEC.18/28
5	VERSION 5	JUN.30/28

DRAWING

TITLE:

STORE FRONT
VENT ADAPTER

SCALE: N.T.S.

DATE: JULY 30, 2026

DRAWN BY: CH

PROJECT #:

DRAWING NO.:

VA2